


NOTES

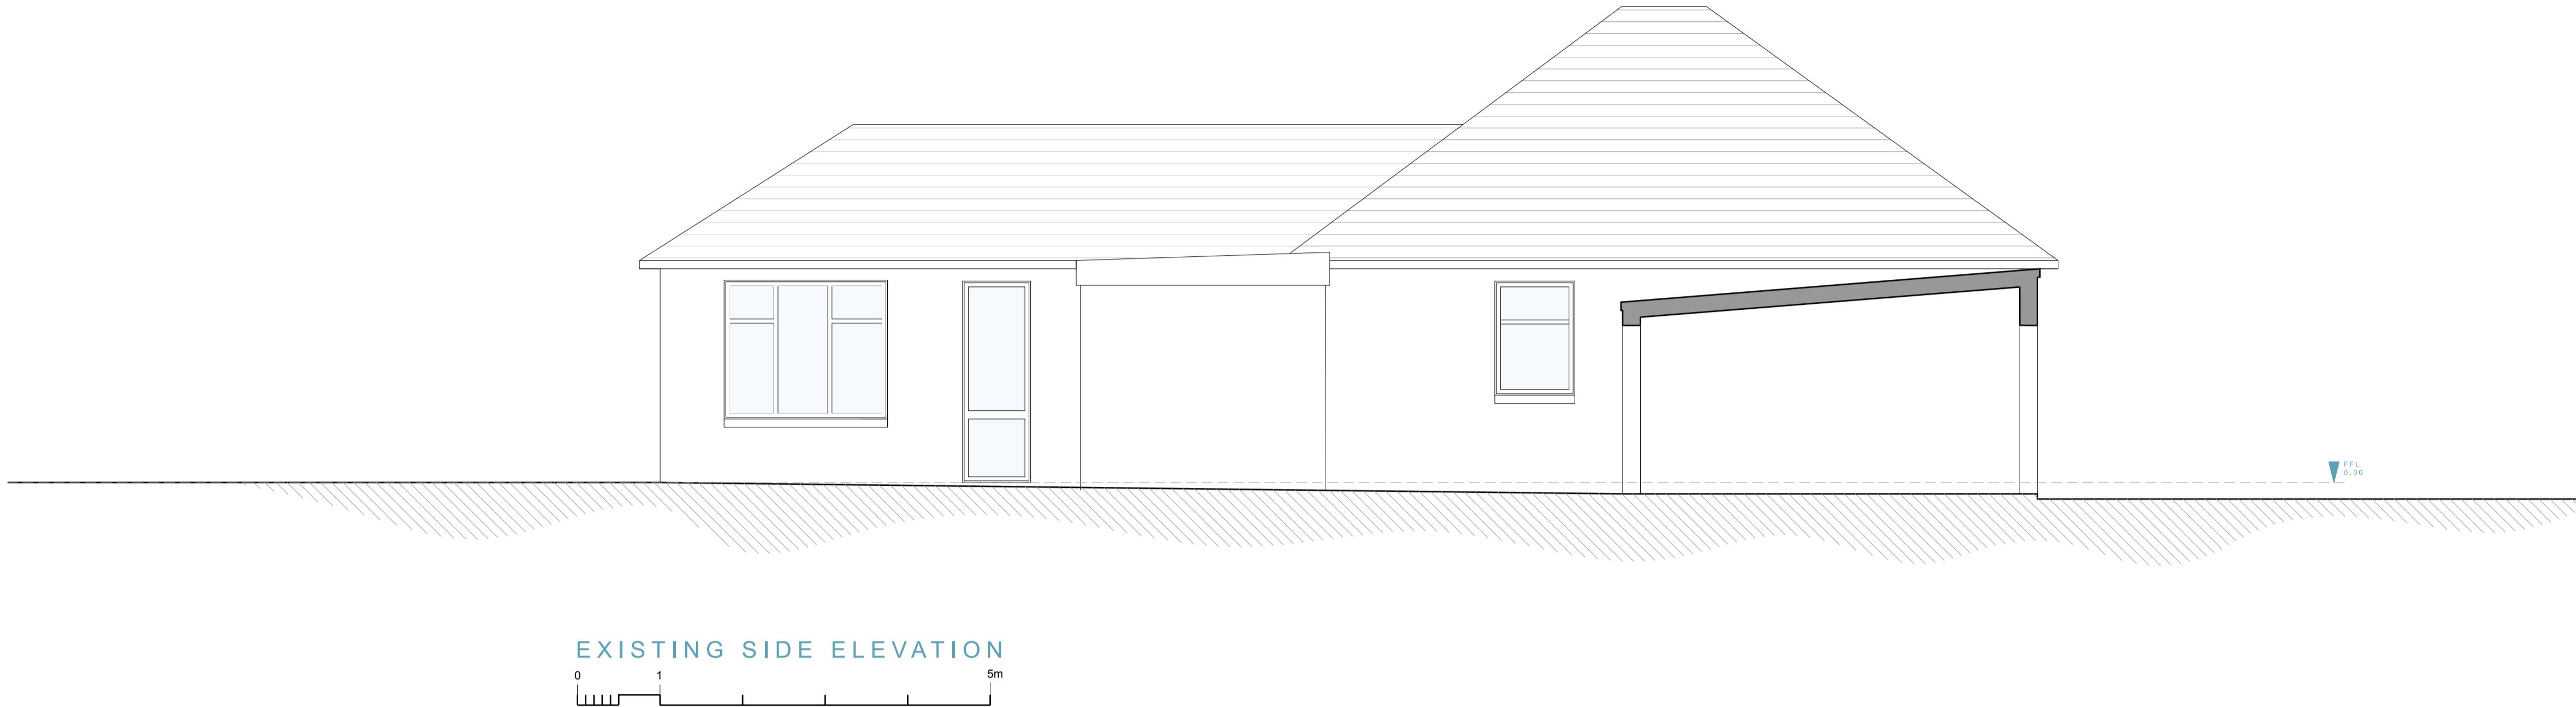

OPEN london
 architecture, surveying, interior design
www.openlondon.uk.com
mail@openlondon.uk.com
 t: 020 7332 2888

Mermaid House
 2 Puddle Dock
 Blackfriars
 EC4V 3DB

t: 020 7332 2888

project
 Field View

client

drawing title
 Existing Side Elevations

drawing status

Preliminary

scale date drawn by checked by

1:50 @ A1 10/01/24

1:100 @ A3

job no. drawing no. revision

23015 003

P1