

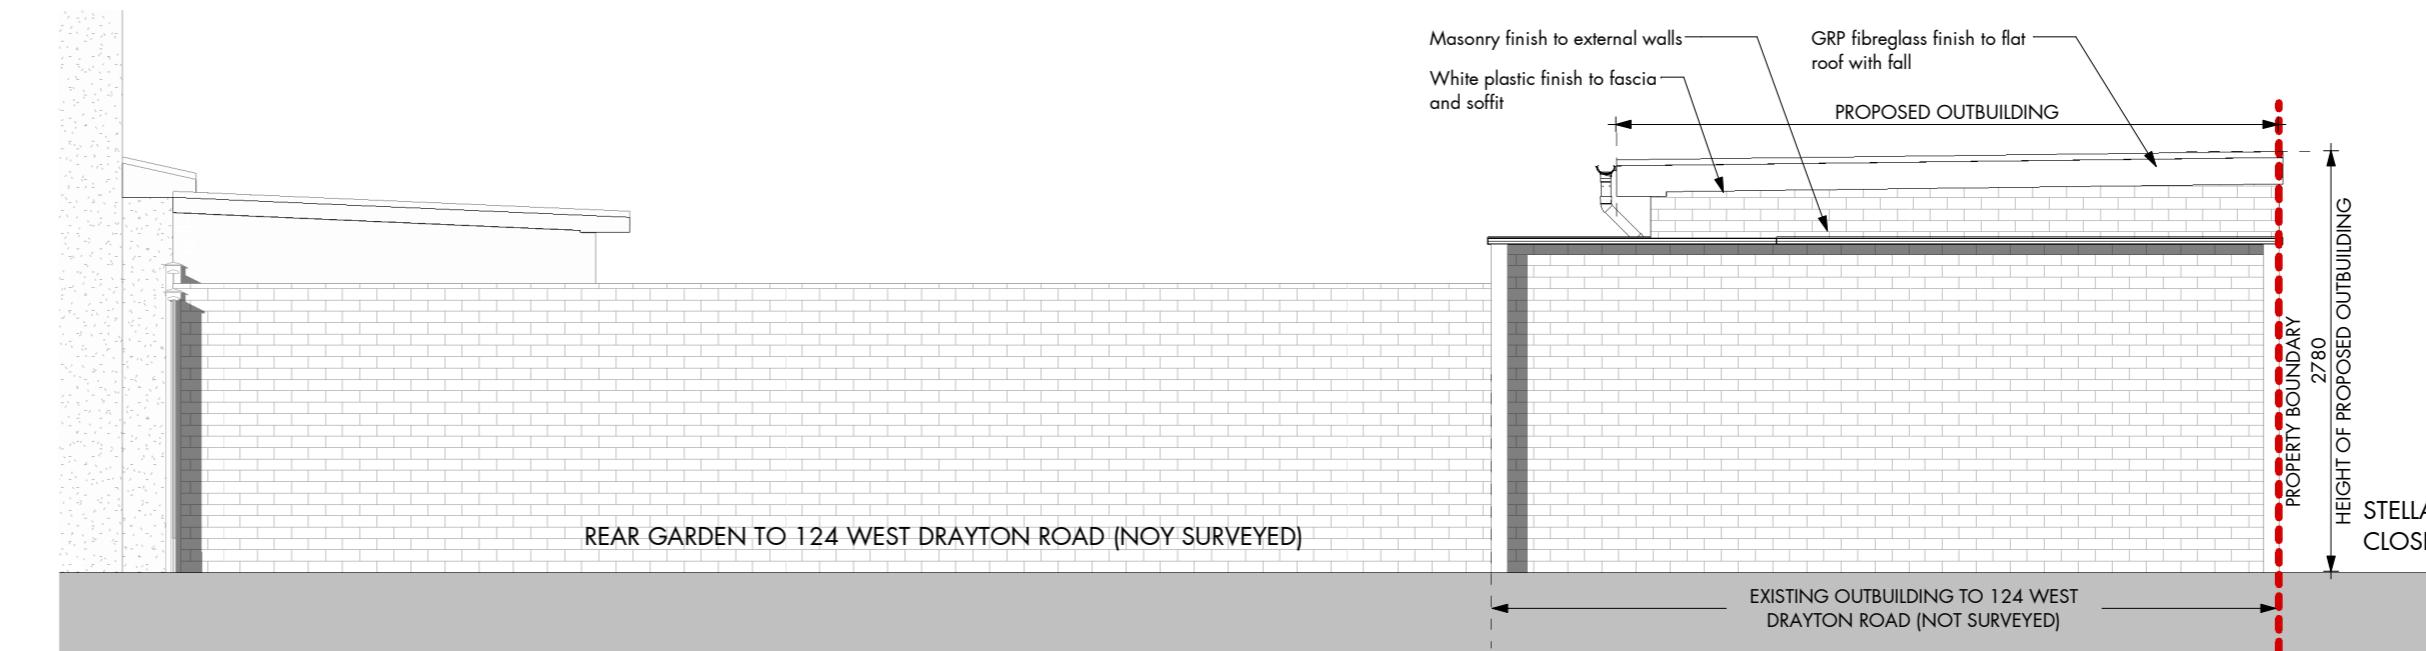


EXISTING GROUND FLOOR PLAN


1 : 100 @ A2

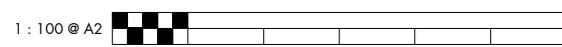


PROPOSED FLANK ELEVATION (SEEN FROM 124 WEST DRAYTON ROAD)

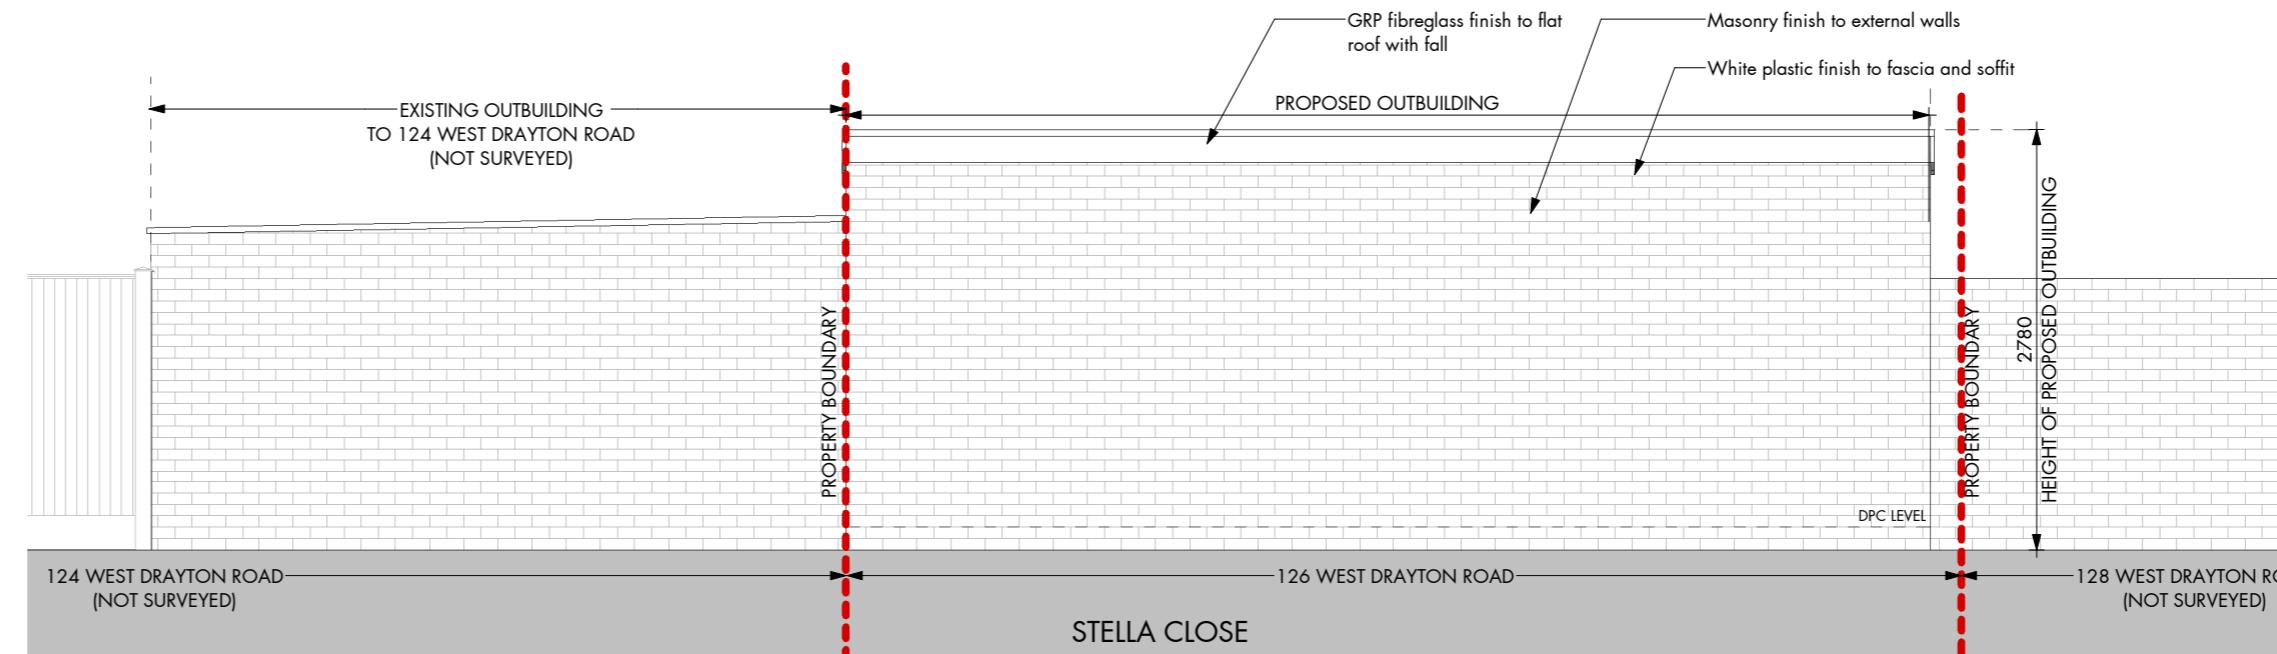

PROPOSED OUTBUILDING - REAR ELEVATION (SEEN FROM STELLA CLOSE)

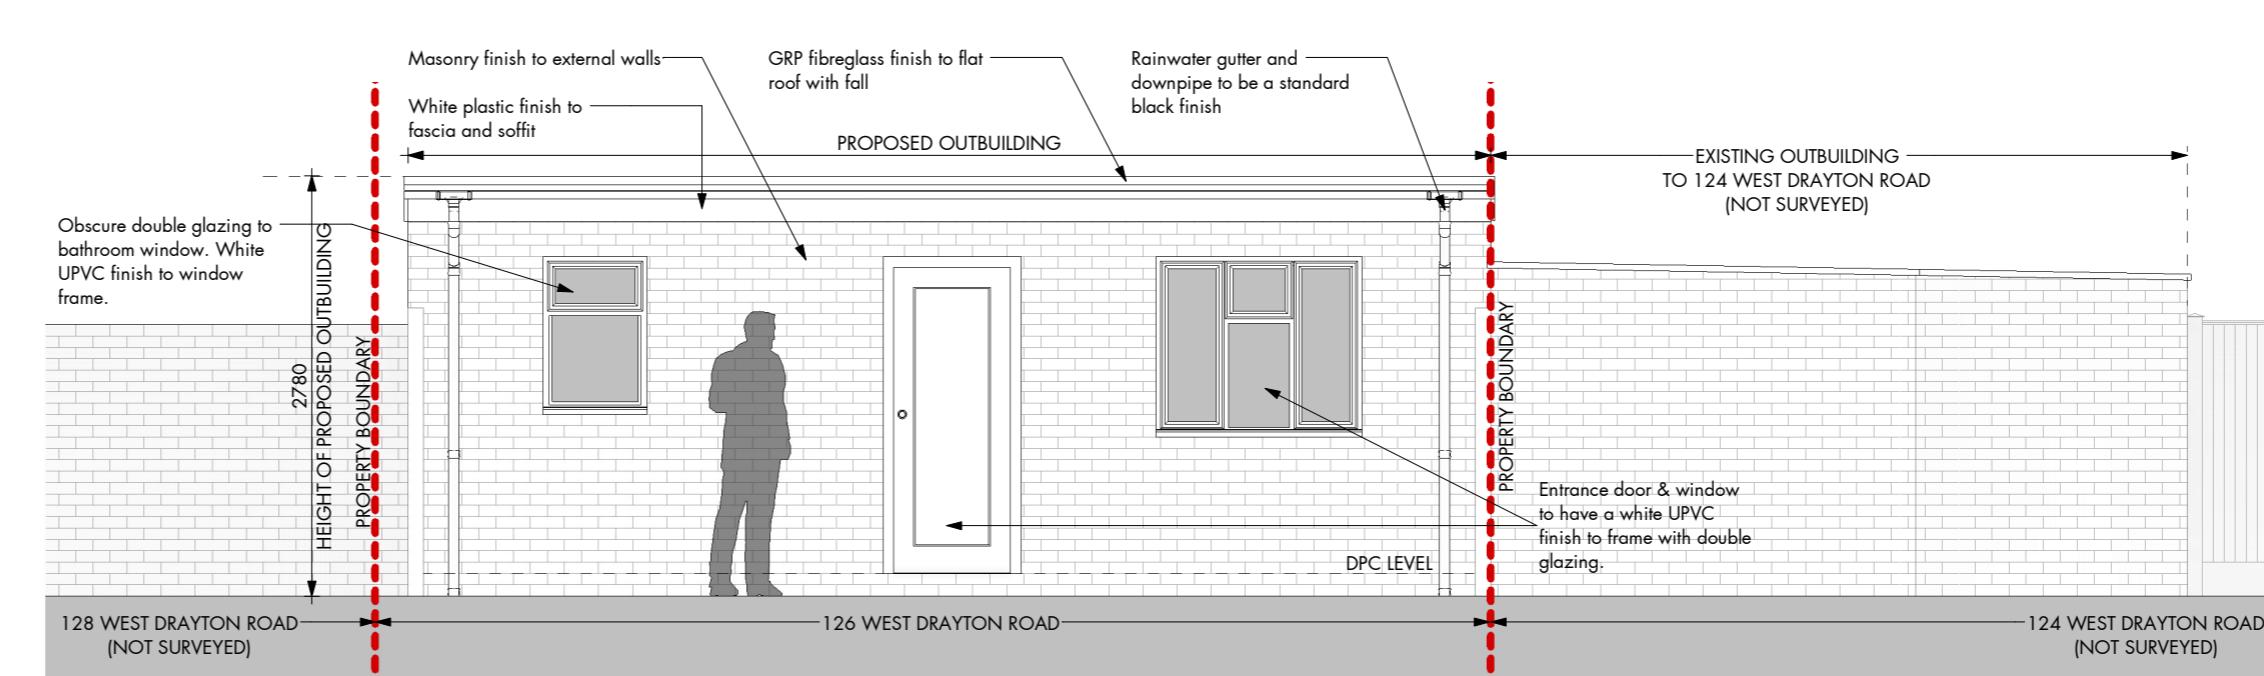

PROPOSED OUTBUILDING - FRONT ELEVATION

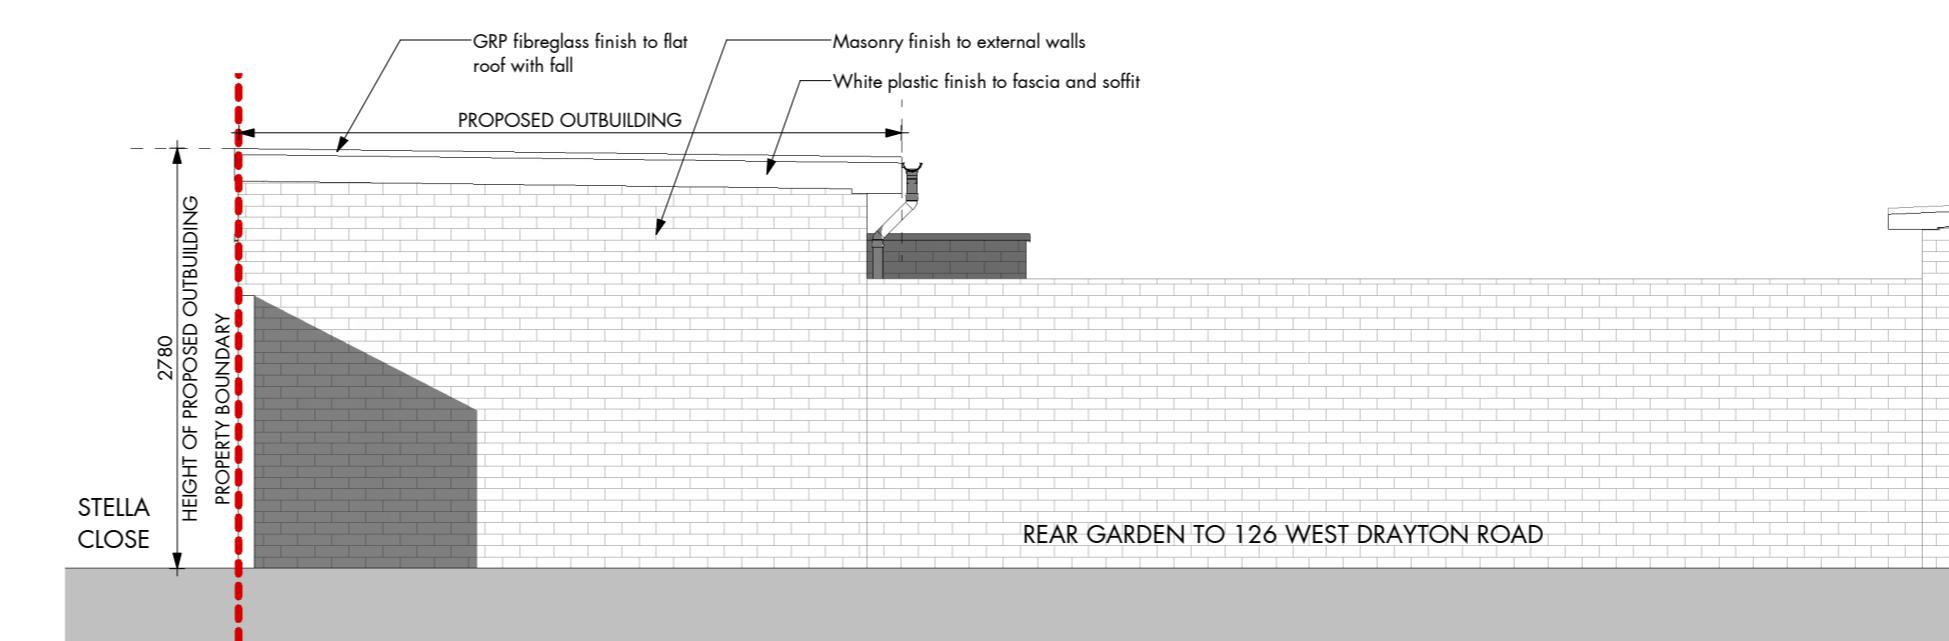

PROPOSED OUTBUILDING - FLANK ELEVATION (SEEN FROM 128 WEST DRAYTON RD)

126 WEST DRAYTON ROAD,
LUXBRIDGE UB8 3LE

PROPOSED OUTBUILDING - FLOOR PLANS & ELEVATIONS

1:50 & 1:100	PL/07.2024/01
Date	27.07.24
Drawn	Rev
SK	