


2 EXISTING SIDE ELEVATION 1

1 : 100

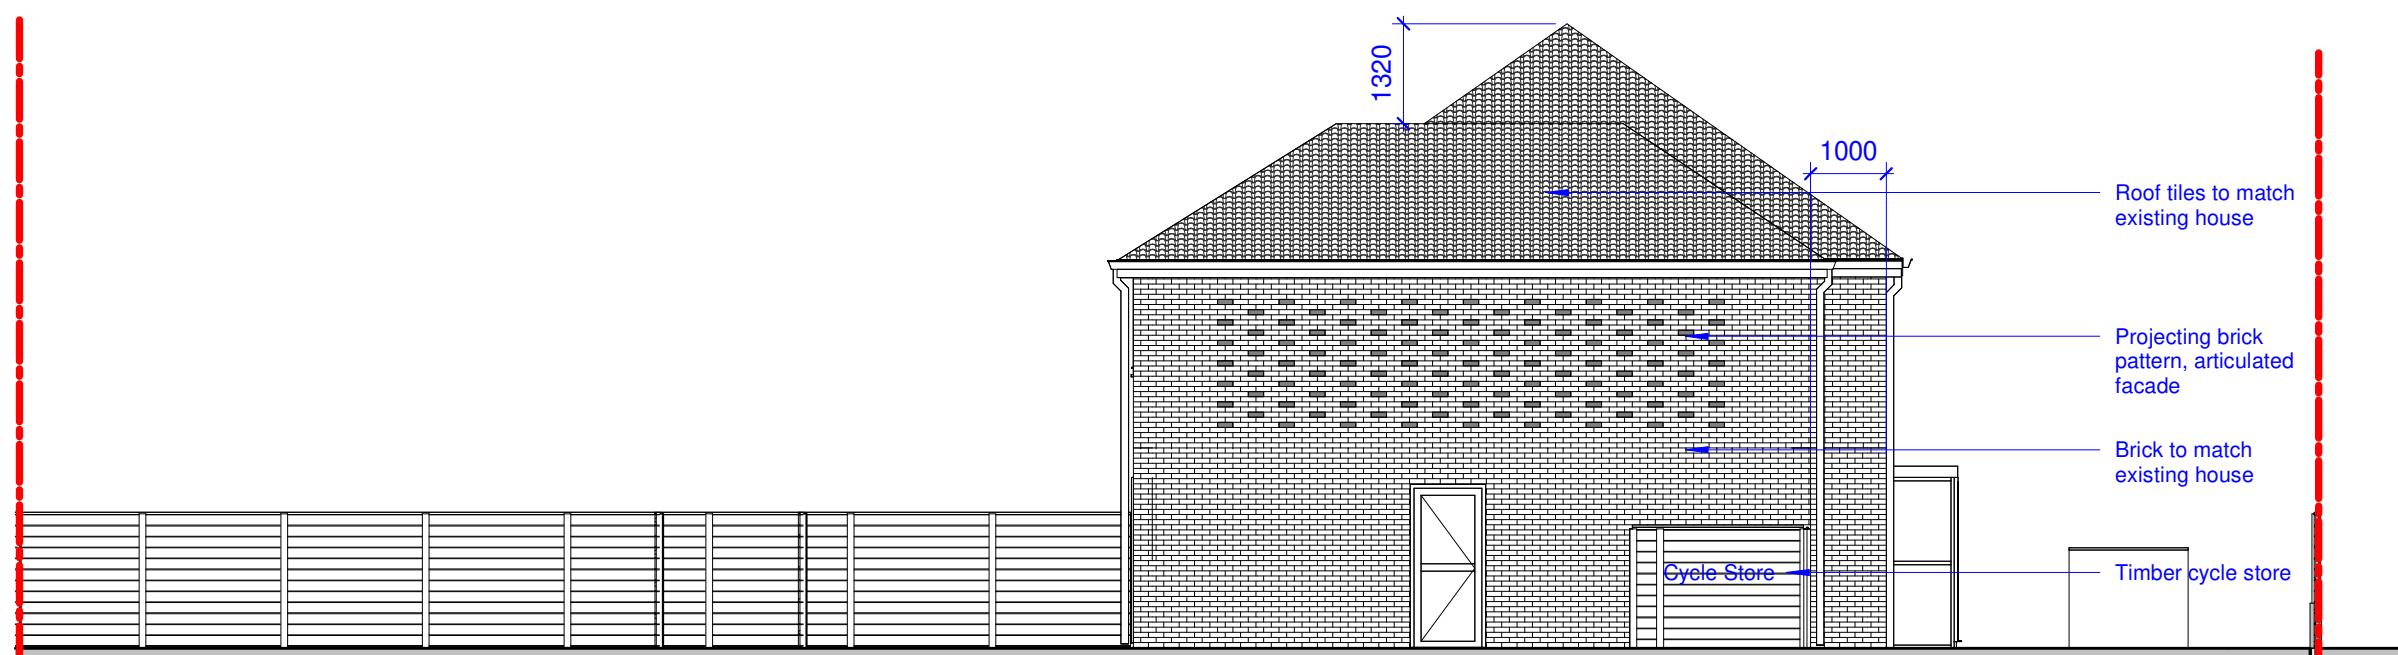

1 PROPOSED SIDE ELEVATION 1

1 : 100

0 1 2 3 4m 1:100

11/11/2024	B	PLANNING	FS FS
22/08/2024	A	ISSUED FOR PRE APP	FS FS
DATE	REV	DESCRIPTION	CH'K APP

PURPOSE OF ISSUE
PLANNING

SMA
Design + Planning

www.smastudiolondonbarnet.com
fadishawkat@smastudiobarnet.com

PROJECT
42 The Larches, Uxbridge
UB10 0DL

TITLE
SIDE 1 ELEVATIONS

CLIENT
Mr Ravinder Shoor

DRAWN BY FS CHECKED BY FS DATE 22/08/24

SCALE (@ A3)
1 : 100

DRAWING NUMBER A108 REV B