


EXISTING SIDE ELEVATION 2

2

1 : 100

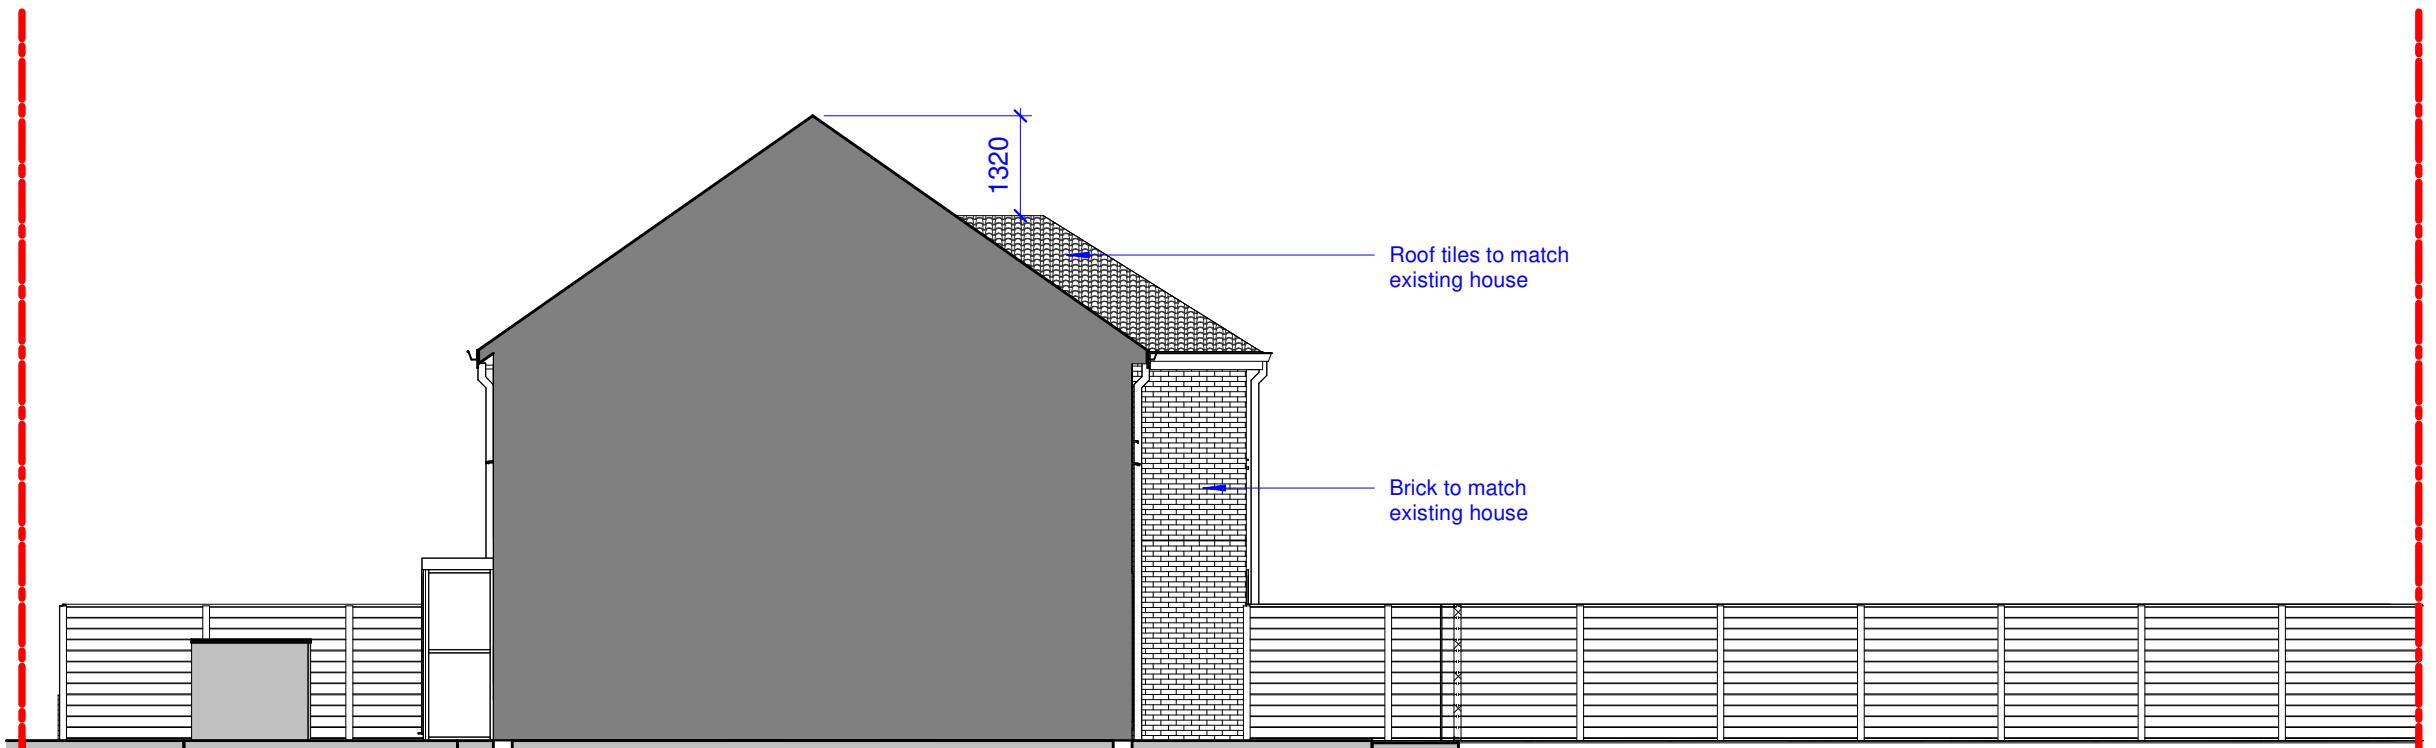

PROPOSED SIDE ELEVATION 2

1

1 : 100

0 1 2 3 4m
1:100

11/11/2024	B	PLANNING	FS	FS
22/08/2024	A	ISSUED FOR PRE APP	FS	FS
DATE	REV	DESCRIPTION	CH'K	APP

PURPOSE OF ISSUE
PLANNING

SMA
Design + Planning

www.smastudiolondonbarnet.com
fadishawkat@smastudiobarnet.com

PROJECT
42 The Larches, Uxbridge
UB10 0DL

TITLE
SIDE 2 ELEVATIONS

CLIENT
Mr Ravinder Shoor

DRAWN BY
FS

CHECKED BY
FS

DATE
22/08/24

SCALE (@ A3)
1 : 100

DRAWING NUMBER A109	REV B
------------------------	----------