


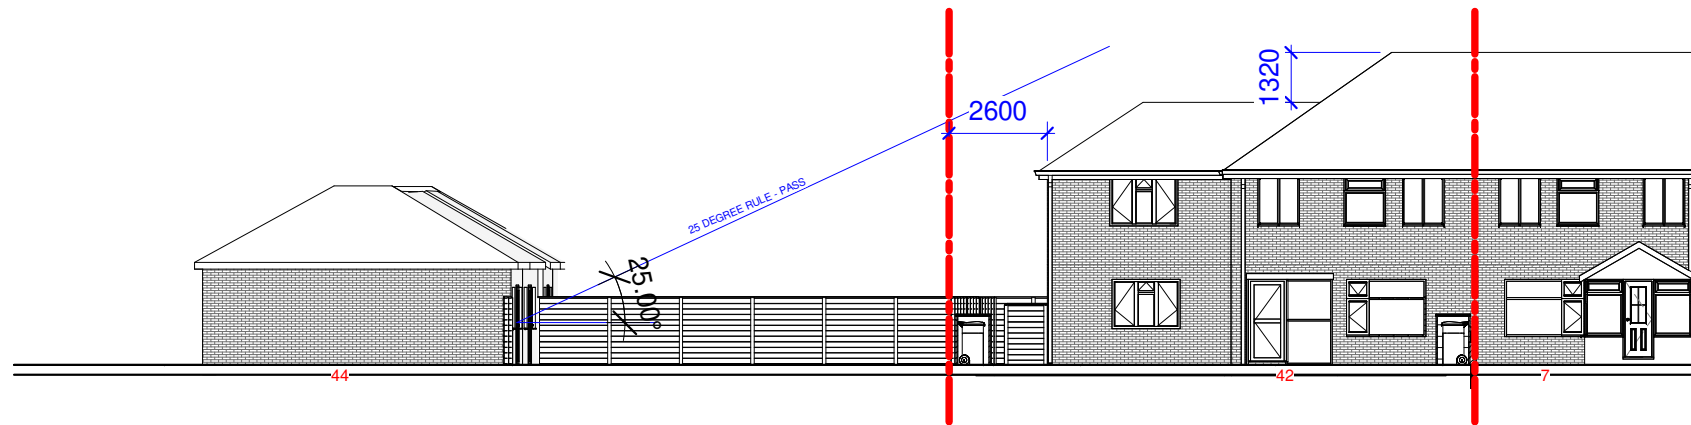

1

PROPOSED SITE SECTION

1 : 200



11/11/2024	B	PLANNING	FS	FS
22/08/2024	A	ISSUED FOR PRE APP	FS	FS
DATE	REV	DESCRIPTION	CHK	APP

PURPOSE OF ISSUE
PLANNING

SMA

Design + Planning

www.smastudiolondonbarnet.com

fadishawkat@smastudiobarnet.com

PROJECT
42 The Larches, Uxbridge
UB10 0DL

TITLE
SITE SECTION

CLIENT
Mr Ravinder Shoor

DRAWN BY	CHECKED BY	DATE
FS	FS	22/08/24

SCALE (@ A3)
1 : 200

DRAWING NUMBER	REV
A110	B