





#### PROPOSED VIEW A1: BUILDING A - FRONT VIEW

NOTE: Position and appearance of trees is an artistic representation of existing and proposed foliage.

Existing and proposed fencing has been removed for better understanding of proposed buildings' volume.

This drawing shall be read in conjunction with all other drawings forming part of the contract including architectural, structural and other services installation drawings, with the relevant specifications and technical schedules forming part of the contract. Do not scale this drawing and verify all dimensions on site and report any discrepancies to the project architect. This drawing is issued confidentially and must not be disclosed to any third parties without the prior written consent of Kalli- architecture and design ltd.

Scale Bar

No. Date Issue Notes

Project Title

**DENVILLE HALL**

Project Client

**DENVILLE HALL 2012 LTD**

Design Firm

**Kalli- architecture & design ltd**

[www.kalli-a-d.co.uk](http://www.kalli-a-d.co.uk) [info@kalli-a-d.co.uk](mailto:info@kalli-a-d.co.uk)

Project Architect

**MK**

Project ID

**1918**

Drawn By

**MK**

Scale

**n/a**

Reviewed By

**n/a**

Sheet No.

**P\_GA (-5) 202.1**

**of 14**

Date

Sheet Title

**Pr. view 1: Building A - Front view**

**kalli-**

**arb**  
Architects  
Registration  
Board

**RIBA**  
Chartered Practice



#### PROPOSED VIEW A2: BUILDING A - REAR VIEW

NOTE: Position and appearance of trees is an artistic representation of existing and proposed foliage.

Existing and proposed fencing has been removed for better understanding of proposed buildings' volume.

Scale Bar

No. Date Issue Notes

Project Title

**DENVILLE HALL**

Project Client

**DENVILLE HALL 2012 LTD**

Design Firm

**Kalli- architecture & design ltd**

[www.kalli-a-d.co.uk](http://www.kalli-a-d.co.uk) [info@kalli-a-d.co.uk](mailto:info@kalli-a-d.co.uk)

Project Architect

**MK**

Project ID

**1918**

Drawn By

**MK**

Scale

**n/a**

Reviewed By

**n/a**

Sheet No.

**P\_GA (-5) 202.2**

**of 14**

Date

Sheet Title

**Pr. view 2: Building A - Rear view**



#### PROPOSED VIEW B1: BUILDING B - REAR VIEW

NOTE: Position and appearance of trees is an artistic representation of existing and proposed foliage.

Existing and proposed fencing has been removed for better understanding of proposed buildings' volume.

Scale Bar

No. Date Issue Notes

Project Title

DENVILLE HALL

Project Client

DENVILLE HALL 2012 LTD

Design Firm

Kalli- architecture & design ltd

[www.kalli-a-d.co.uk](http://www.kalli-a-d.co.uk) [info@kalli-a-d.co.uk](mailto:info@kalli-a-d.co.uk)

Project Architect / Project ID

MK

1918

Drawn By

MK

Scale

n/a

Reviewed By

n/a

Sheet No.

of 14

P\_GA (-5) 203.1

of 14

Pr. view 6: Building B - Rear view



#### PROPOSED VIEW B2: BUILDING B - FRONT VIEW

NOTE: Position and appearance of trees is an artistic representation of existing and proposed foliage.

Existing and proposed fencing has been removed for better understanding of proposed buildings' volume.

Scale Bar

No. Date Issue Notes

Project Title

**DENVILLE HALL**

Project Client

**DENVILLE HALL 2012 LTD**

Design Firm

**Kalli- architecture & design ltd**

[www.kalli-a-d.co.uk](http://www.kalli-a-d.co.uk) [info@kalli-a-d.co.uk](mailto:info@kalli-a-d.co.uk)

Project Architect

MK

Project ID

1918

Drawn By

MK

Scale

n/a

Reviewed By

Sheet No.

**P\_GA (-5) 203.2**

of 14

Date

Sheet Title

Pr. view 7: Building B - Front view



#### PROPOSED VIEW C1: RESTAURANT- FRONT VIEW

NOTE: Position and appearance of trees is an artistic representation of existing and proposed foliage.

Existing and proposed fencing has been removed for better understanding of proposed buildings' volume.

This drawing shall be read in conjunction with all other drawings forming part of the contract including architectural, structural and other services installation drawings, with the relevant specifications and technical schedules forming part of the contract. Do not scale this drawing and verify all dimensions on site and report any discrepancies to the project architect. This drawing is issued confidentially and must not be disclosed to any third parties without the prior written consent of Kalli- architecture and design ltd.

Scale Bar

No. Date Issue Notes

Project Title

**DENVILLE HALL**

Project Client

**DENVILLE HALL 2012 LTD**

Design Firm

**Kalli- architecture & design ltd**

[www.kalli-a-d.co.uk](http://www.kalli-a-d.co.uk) [info@kalli-a-d.co.uk](mailto:info@kalli-a-d.co.uk)

Project Architect

**MK**

Project ID

**1918**

Drawn By

**MK**

Scale

**n/a**

Reviewed By

**n/a**

Sheet No.

**P\_GA (-5) 204.1**

**of 14**

Date


Sheet Title

**Pr. view 3: Restaurant - Front view**

**kalli-**

**arb**  
Architects  
Registration  
Board

**RIBA**  
Chartered Practice

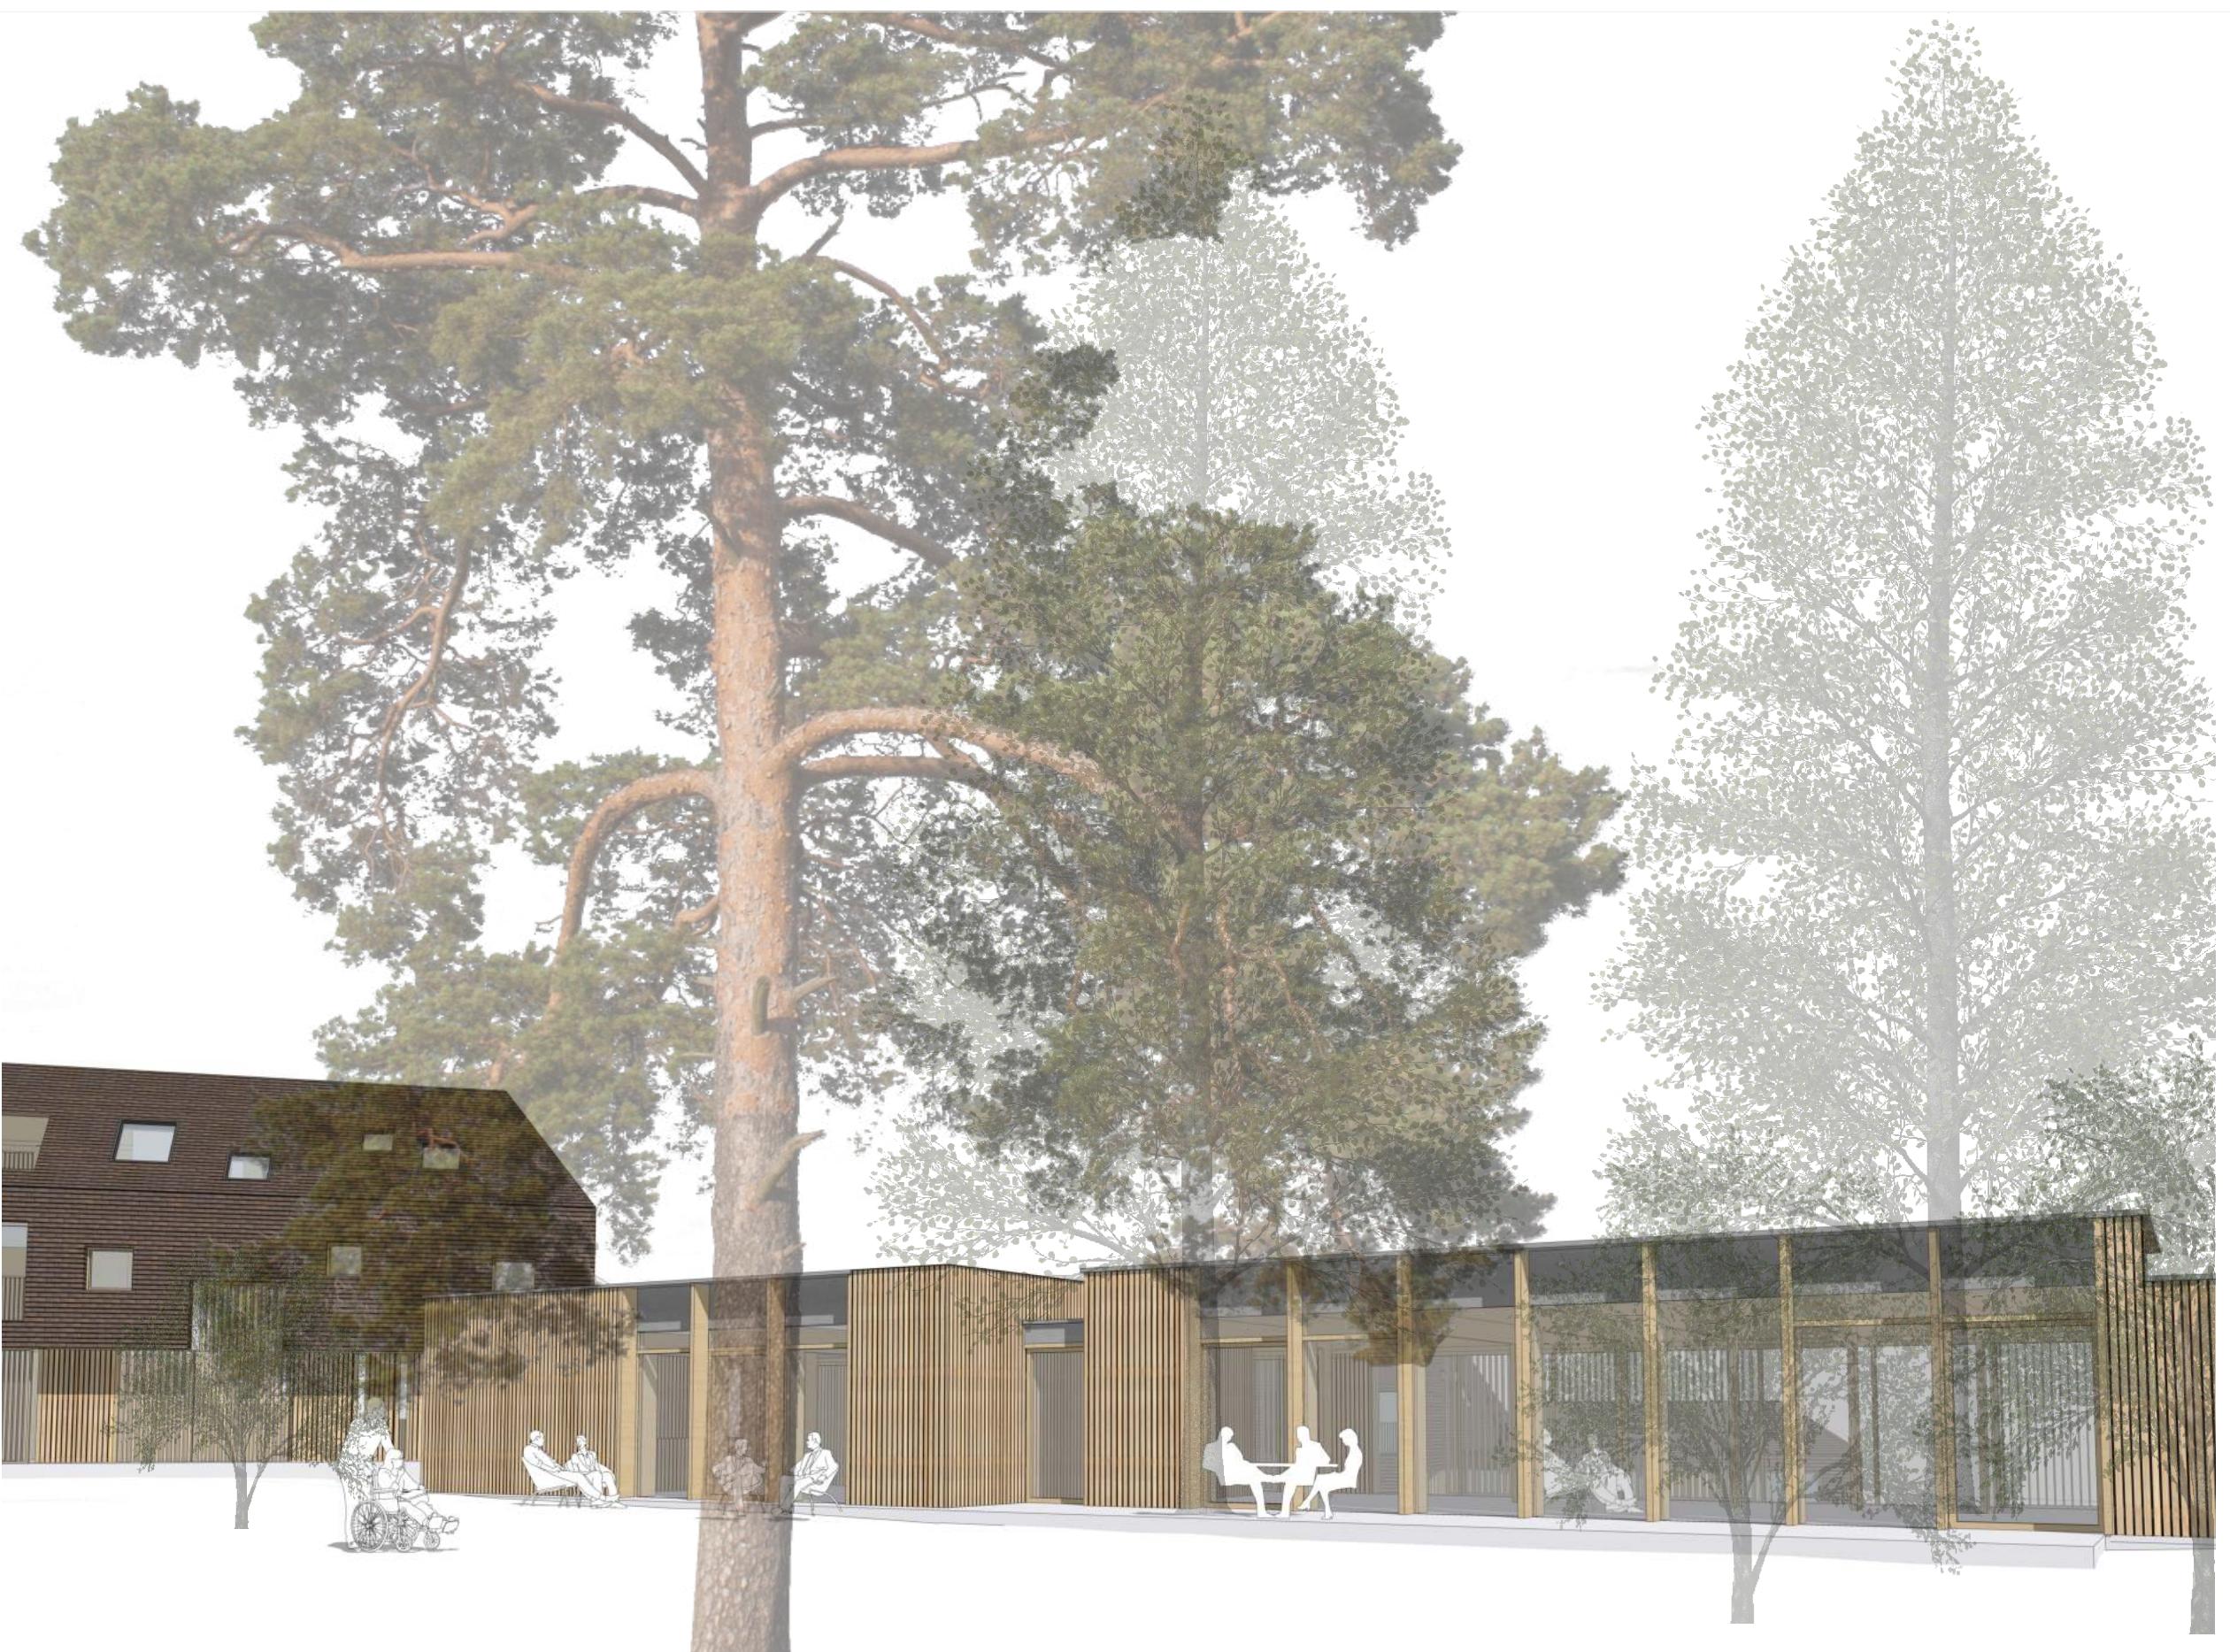

#### PROPOSED VIEW C2: RESTAURANT - REAR VIEW

NOTE: Position and appearance of trees is an artistic representation of existing and proposed foliage.

Existing and proposed fencing has been removed for better understanding of proposed buildings' volume.

This drawing shall be read in conjunction with all other drawings forming part of the contract including architectural, structural and other services installation drawings, with the relevant specifications and technical schedules forming part of the contract. Do not scale this drawing and verify all dimensions on site and report any discrepancies to the project architect. This drawing is issued confidentially and must not be disclosed to any third parties without the prior written consent of Kalli- architecture and design ltd.

Scale Bar

No. Date Issue Notes

Project Title

**DENVILLE HALL**

Project Client

**DENVILLE HALL 2012 LTD**

Design Firm

**Kalli- architecture & design ltd**

[www.kalli-a-d.co.uk](http://www.kalli-a-d.co.uk) [info@kalli-a-d.co.uk](mailto:info@kalli-a-d.co.uk)

Project Architect

MK

Project ID

1918

Drawn By

MK

Scale

n/a

Reviewed By

Sheet No.

n/a

**P\_GA (-5) 204.2**

of 14

Date

Sheet Title

Pr. view 4: Restaurant - Rear view

**kalli-**

**arb**  
Architects  
Registration  
Board

**RIBA**  
Chartered Practice