


This drawing shall be read in conjunction with all other drawings forming part of the contract including architectural, structural and other services installation drawings, with the relevant specifications and technical schedules forming part of the contract. **DO NOT SCALE** this drawing and verify all dimensions on site and report any discrepancies to the project architect. This drawing is issued confidentially and must not be disclosed to any third parties without the prior written consent of Kalli-architecture and design ltd.

Scale Bar
0 1 2 3 4 5 M

No.	Date	Revision Notes
Project Title		
DENVILLE HALL		
Project Client		
DENVILLE HALL 2012 LTD		
Design Firm		
Kalli- architecture & design ltd		
www.kalli-a-d.co.uk info@kalli-a-d.co.uk		
Project Architect	Project ID	
MK	1918	
Drawn By	Scale	
	I:100	
Sheet No.		
P_GA(-3)302.1_REVA		
Proj. No Stage Dwg No Rev		
Date	Sheet Title	
	Build A_Section AA	

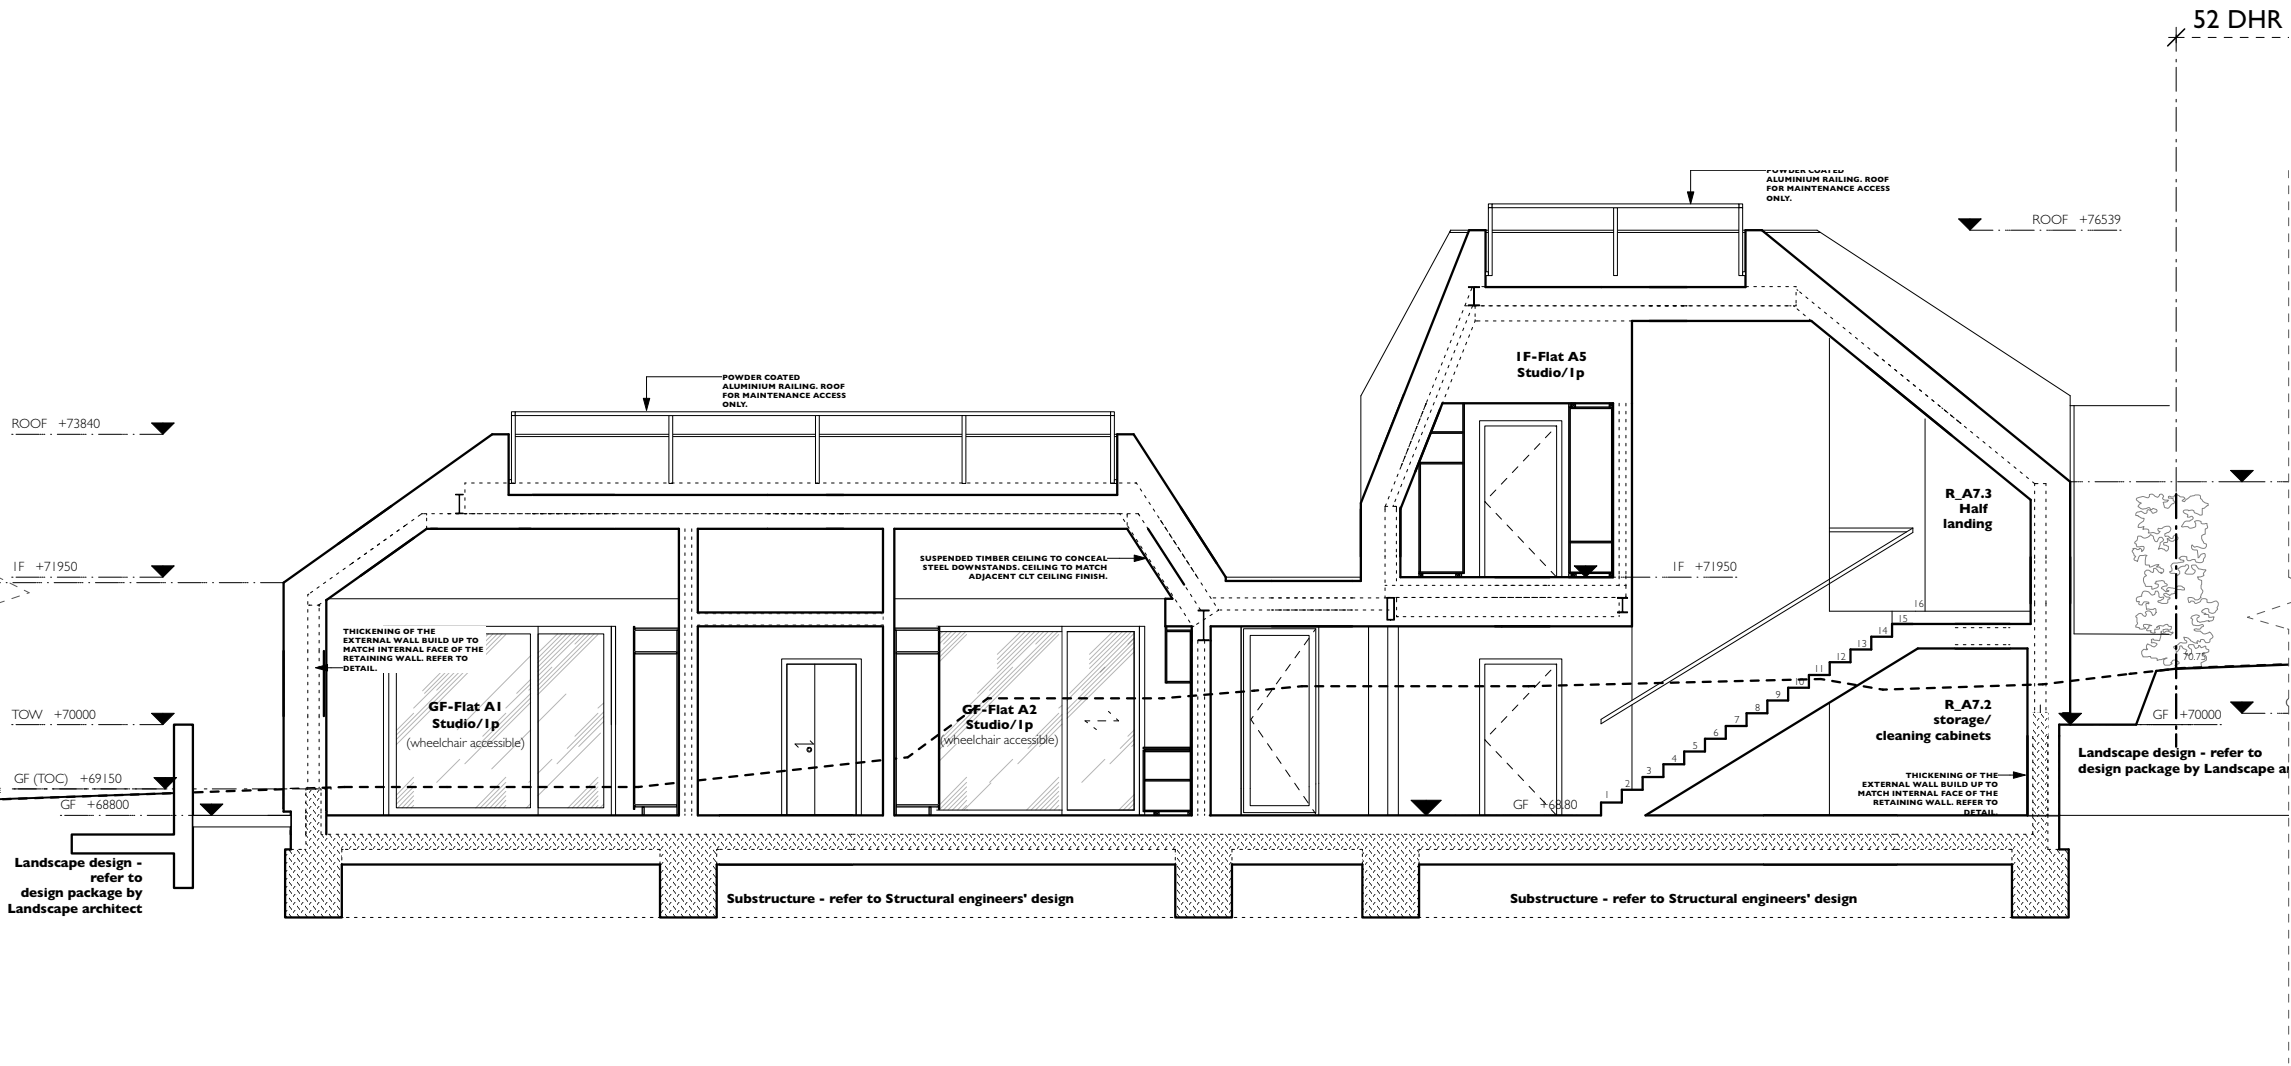


PROPOSED BUILDING A- SECTION AA

This drawing shall be read in conjunction with all other drawings forming part of the contract including architectural, structural and other services installation drawings, with the relevant specifications and technical schedules forming part of the contract. **DO NOT SCALE** this drawing and verify all dimensions on site and report any discrepancies to the project architect. This drawing is issued confidentially and must not be disclosed to any third parties without the prior written consent of Kalli- architecture and design ltd.



No.	Date	Revision Notes		
Project Title				
DENVILLE HALL				
Project Client				
DENVILLE HALL 2012 LTD				
Design Firm				
Kalli- architecture & design ltd				
www.kalli-a-d.co.uk		info@kalli-a-d.co.uk		
Project Architect		Project ID		
MK		1918		
Drawn By		Scale		
		1:100		
Sheet No.				
P_GA(-3)302.2_REVA				
Proj. No		Stage	Dwg	No Rev
Date		Sheet Title		
		Build A_Section AB		


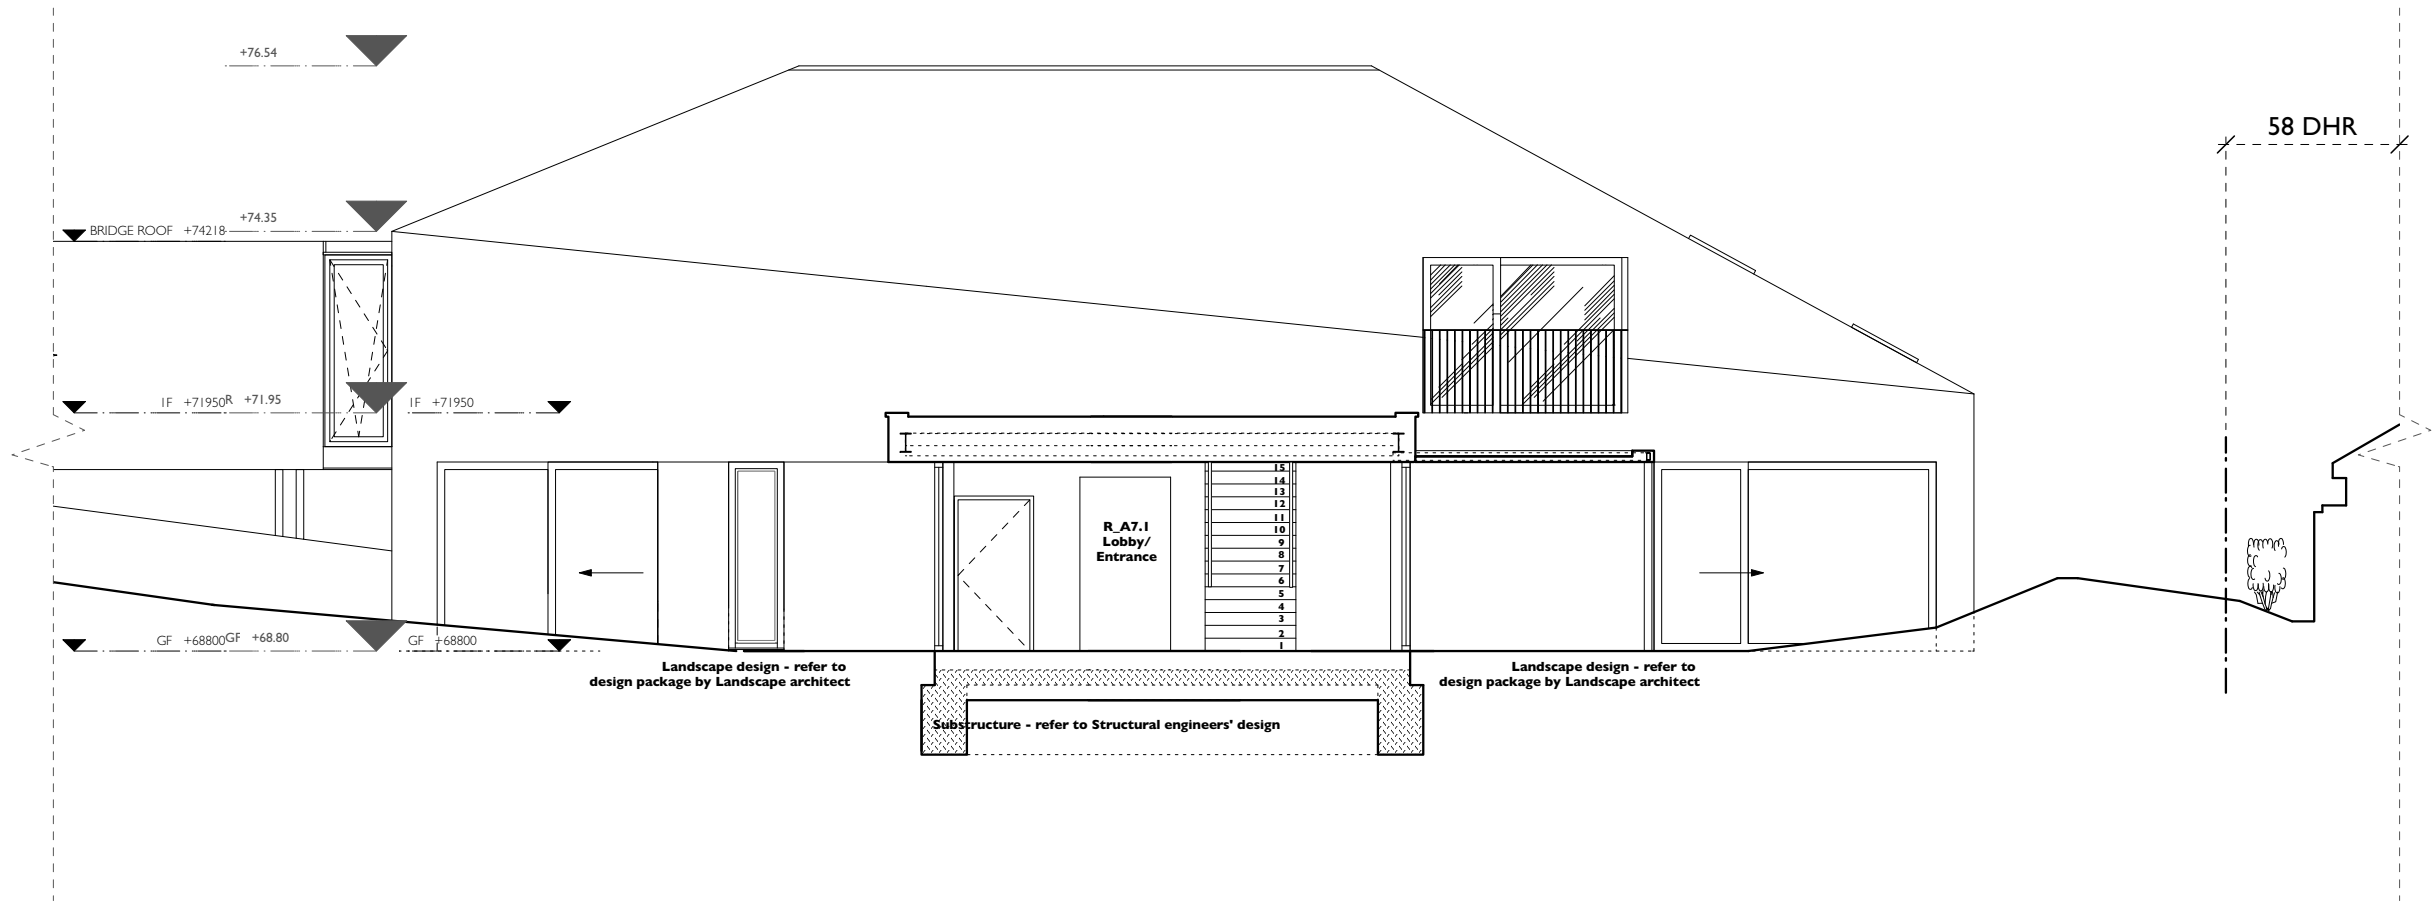


PROPOSED BUILDING A- SECTION AB

This drawing shall be read in conjunction with all other drawings forming part of the contract including architectural, structural and other services installation drawings, with the relevant specifications and technical schedules forming part of the contract. **DO NOT SCALE** this drawing and verify all dimensions on site and report any discrepancies to the project architect. This drawing is issued confidentially and must not be disclosed to any third parties without the prior written consent of Kalli- architecture and design ltd.



No.	Date	Revision Notes
Project Title		
DENVILLE HALL		
Project Client		
DENVILLE HALL 2012 LTD		
Design Firm		
Kalli- architecture & design ltd		
www.kalli-a-d.co.uk info@kalli-a-d.co.uk		
Project Architect	Project ID	
MK	1918	
Drawn By	Scale	
	I:100	
Sheet No.		
P_GA(-3)302.3_REVA		
Proj. No	Stage	Dwg No Rev
Date	Sheet Title	
	Build A_ Section AC	

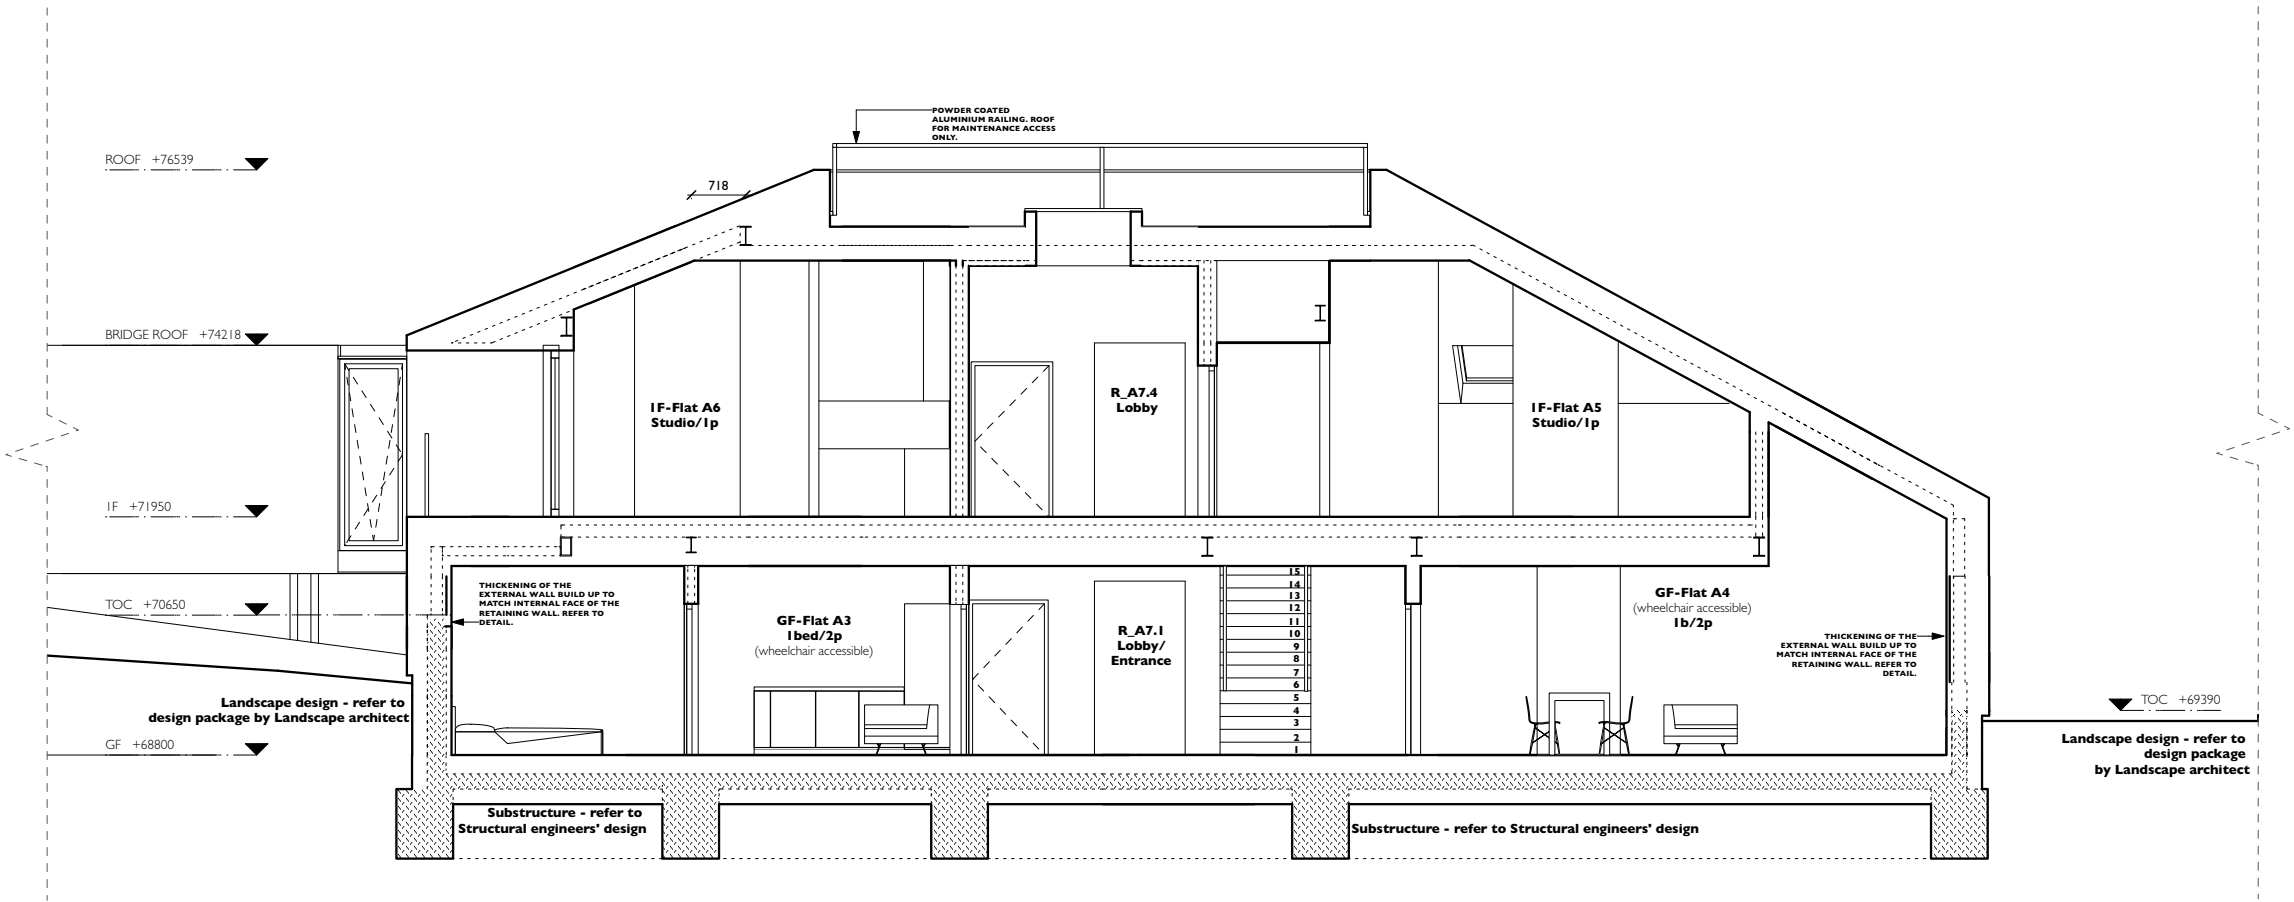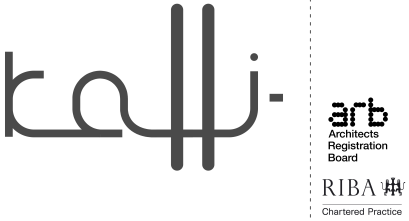

PROPOSED BUILDING A- SECTION AC


This drawing shall be read in conjunction with all other drawings forming part of the contract including architectural, structural and other services installation drawings, with the relevant specifications and technical schedules forming part of the contract. **DO NOT SCALE** this drawing and verify all dimensions on site and report any discrepancies to the project architect. This drawing is issued confidentially and must not be disclosed to any third parties without the prior written consent of Kalli- architecture and design ltd.




Scale Bar

No.	Date	Revision Notes		
Project Title				
DENVILLE HALL				
Project Client				
DENVILLE HALL 2012 LTD				
Design Firm				
Kalli- architecture & design ltd				
www.kalli-a-d.co.uk		info@kalli-a-d.co.uk		
Project Architect		Project ID		
MK		1918		
Drawn By		Scale		
		I:100		
Sheet No.				
P_GA(-3)302.4_REVA				
Proj. No		Stage	Dwg	No Rev
Date		Sheet Title		
		Build A_ Section AD		

PROPOSED BUILD A- SECTION AD

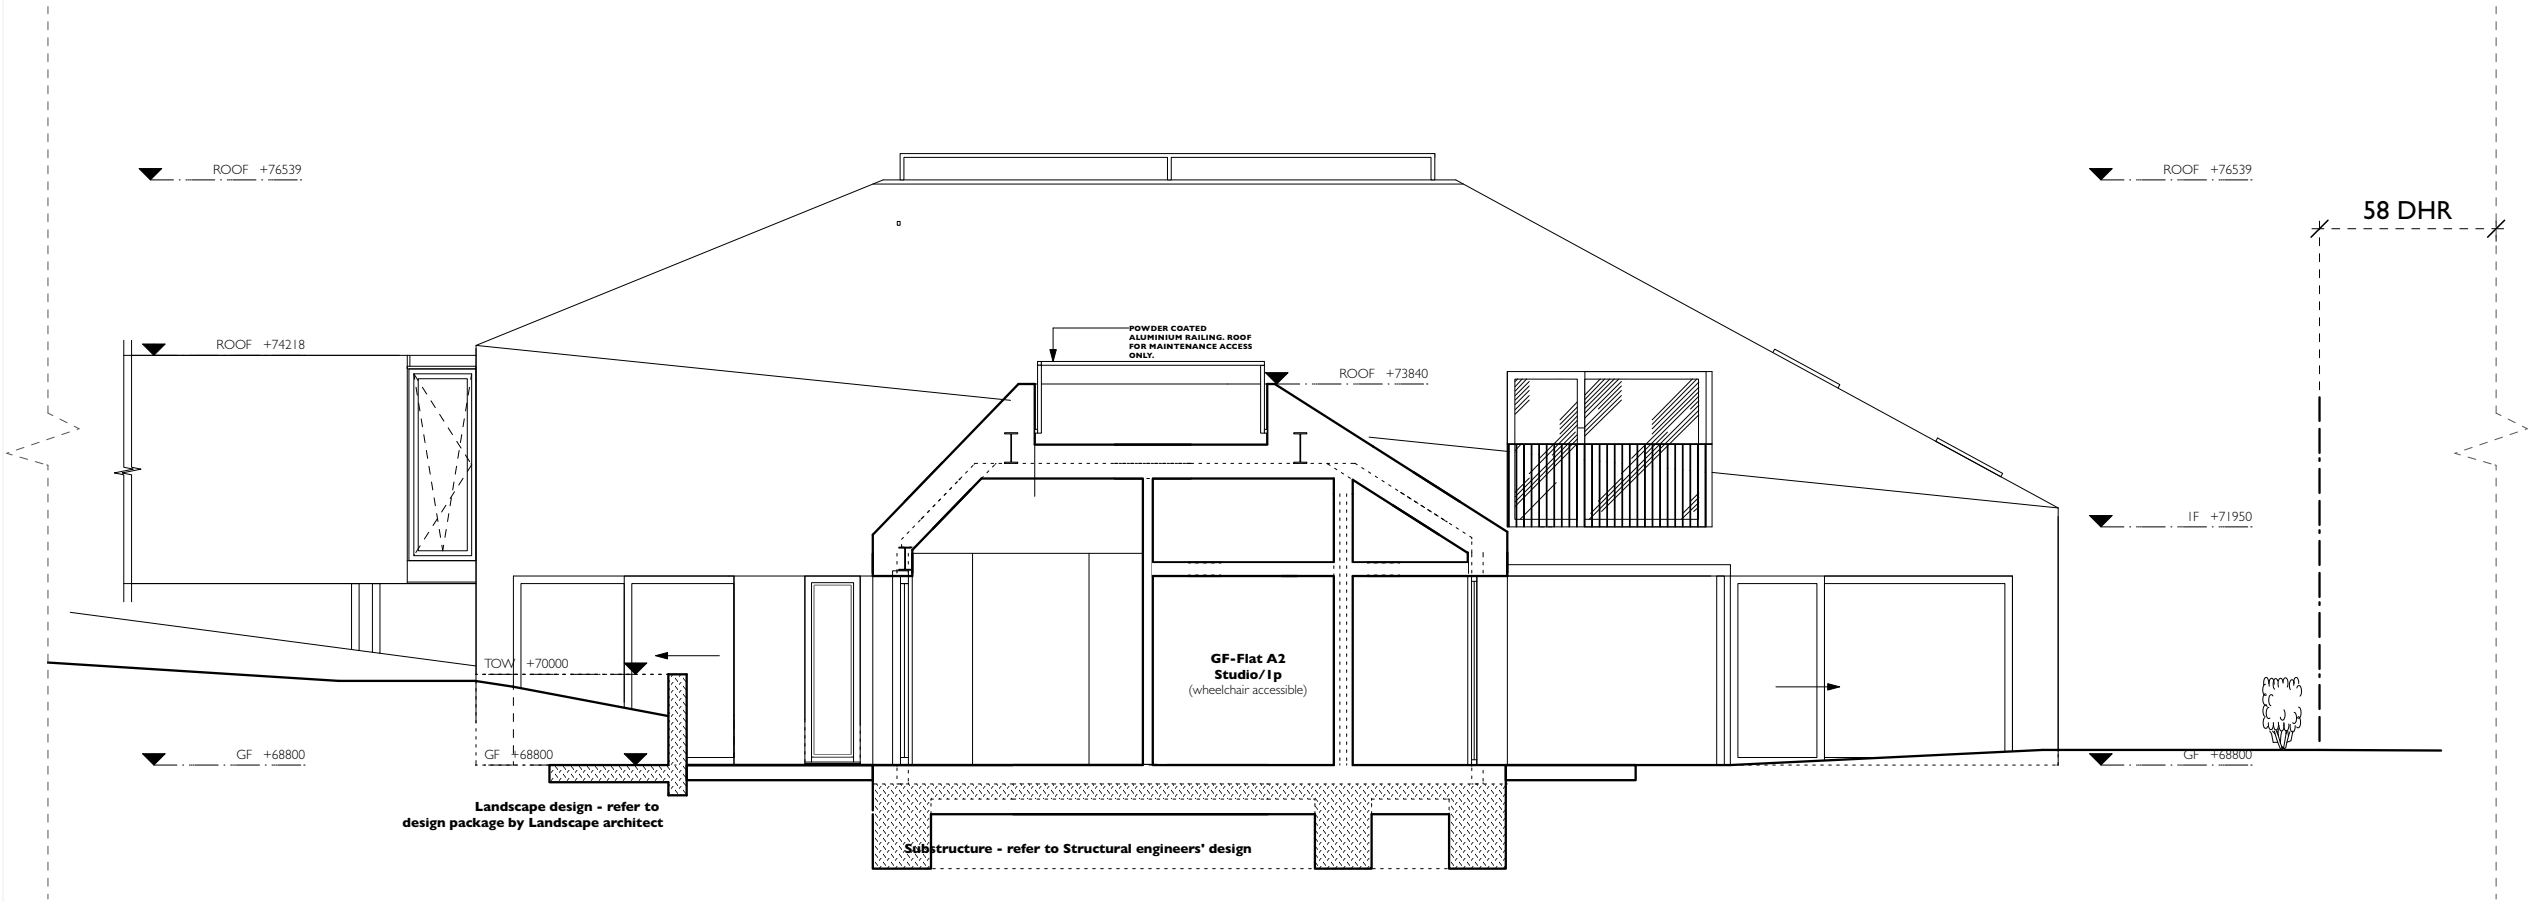

This drawing shall be read in conjunction with all other drawings forming part of the contract including architectural, structural and other services installation drawings, with the relevant specifications and technical schedules forming part of the contract. **DO NOT SCALE** this drawing and verify all dimensions on site and report any discrepancies to the project architect. This drawing is issued confidentially and must not be disclosed to any third parties without the prior written consent of Kalli- architecture and design ltd.

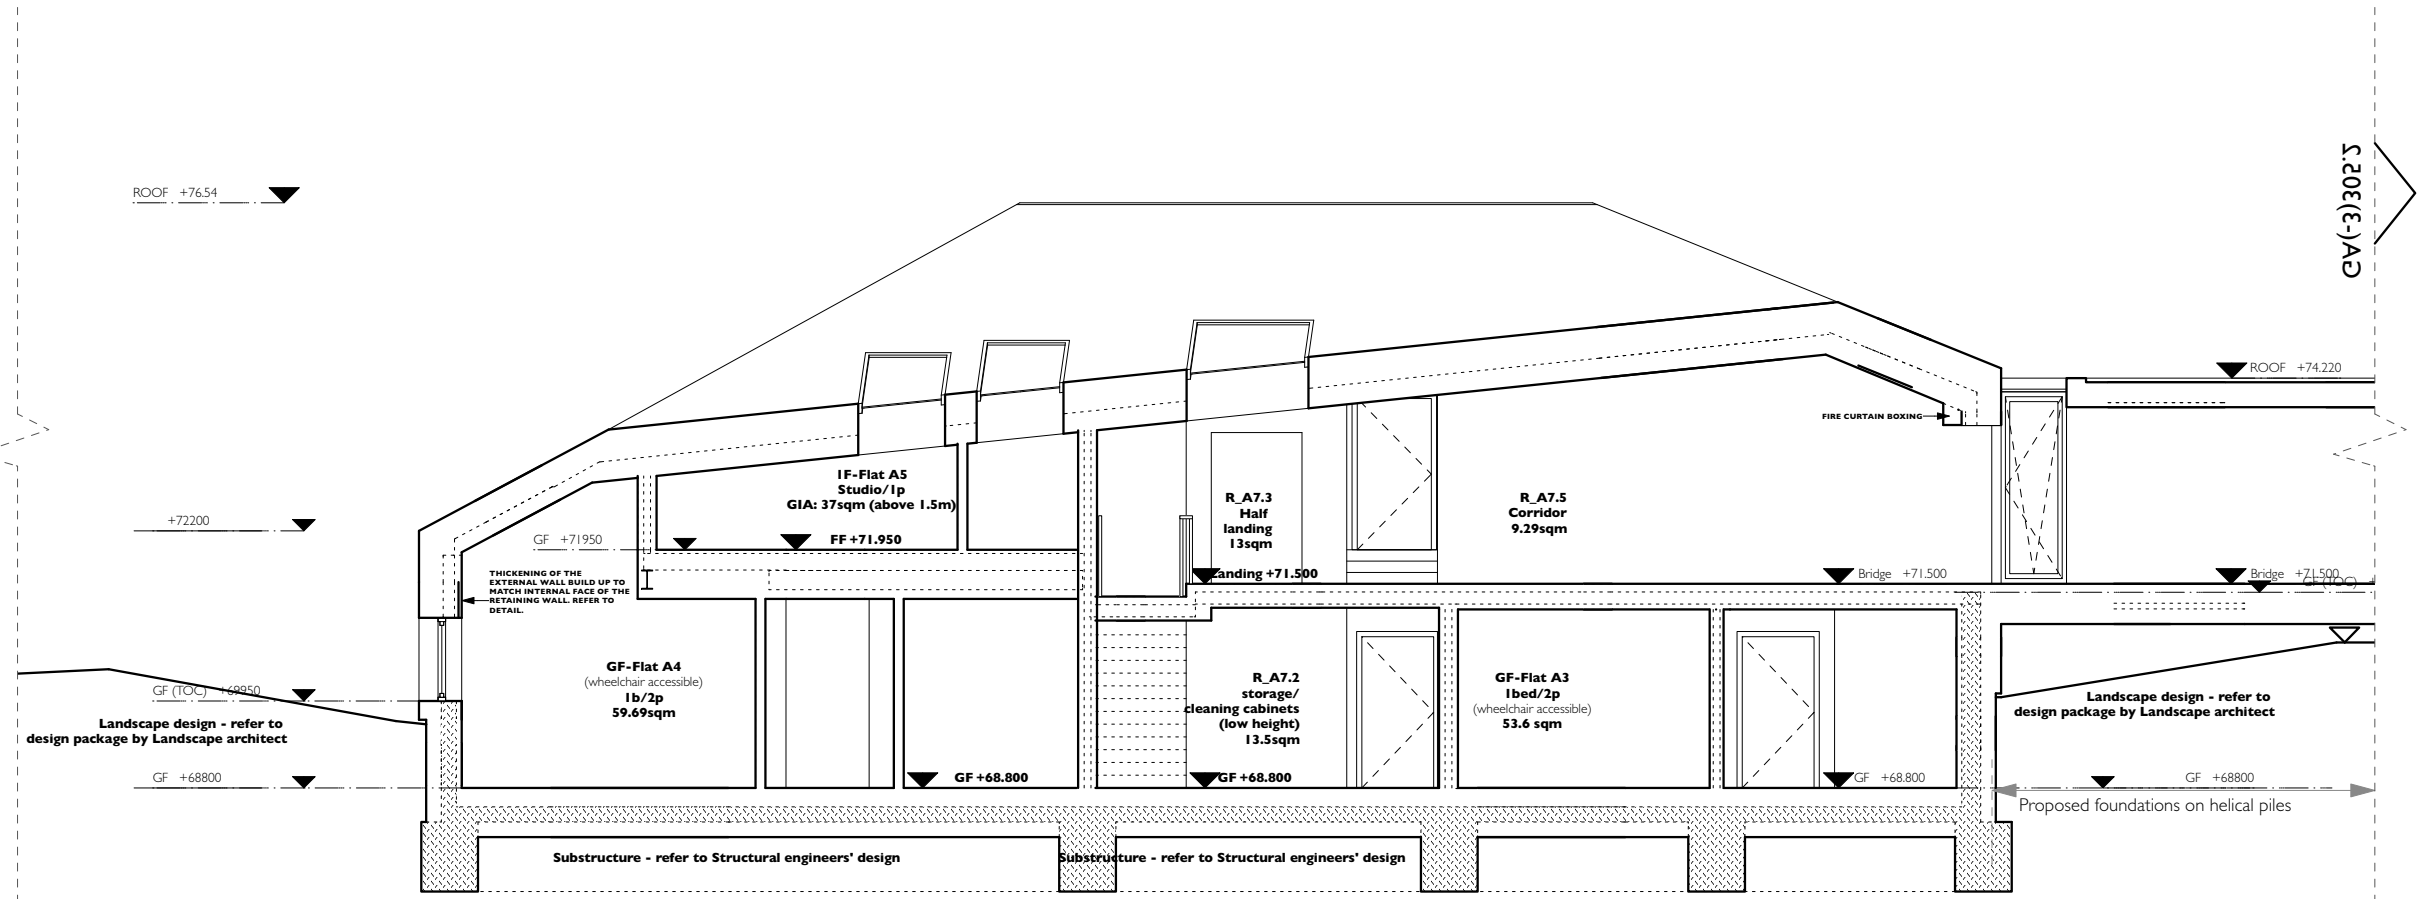

PROPOSED BRIDGE - SECTION AE

No.	Date	Revision Notes
Project Title		
DENVILLE HALL		
Project Client		
DENVILLE HALL 2012 LTD		
Design Firm		
Kalli- architecture & design ltd		
www.kalli-a-d.co.uk info@kalli-a-d.co.uk		
Project Architect	Project ID	
MK	1918	
Drawn By	Scale	
	I:100	
Sheet No.		
P_GA(-3)305.1_REVA		
Proj. No	Stage	Dwg No Rev
Date	Sheet Title	
	Build A_Section AE	