

This drawing shall be read in conjunction with all other drawings forming part of the contract including architectural, structural and other services installation drawings, with the relevant specifications and technical schedules forming part of the contract. **DO NOT SCALE** this drawing and verify all dimensions on site and report any discrepancies to the project architect. This drawing is issued confidentially and must not be disclosed to any third parties without the prior written consent of Kalli- architecture and design ltd.


Scale Bar
0 1 2 3 4 5 M



PROPOSED BUILDING B - SECTION BA

No.		Date		Revision Notes	
Project Title					
DENVILLE HALL					
Project Client					
DENVILLE HALL DV LTD					
Design Firm					
Kalli- architecture & design ltd					
www.kalli-a-d.co.uk info@kalli-a-d.co.uk					
Project Architect		Project ID			
MK		1918			
Drawn By		Scale			
		1:100			
Reviewed By		Sheet No.			
P_GA (-3) 303.1_REVA					
Proj. No		Stage	Dwg	Level	Rev
Date		Sheet Title			
Build B_Section BA @A3					

This drawing shall be read in conjunction with all other drawings forming part of the contract including architectural, structural and other services installation drawings, with the relevant specifications and technical schedules forming part of the contract. **DO NOT SCALE** this drawing and verify all dimensions on site and report any discrepancies to the project architect. This drawing is issued confidentially and must not be disclosed to any third parties without the prior written consent of Kalli- architecture and design ltd.

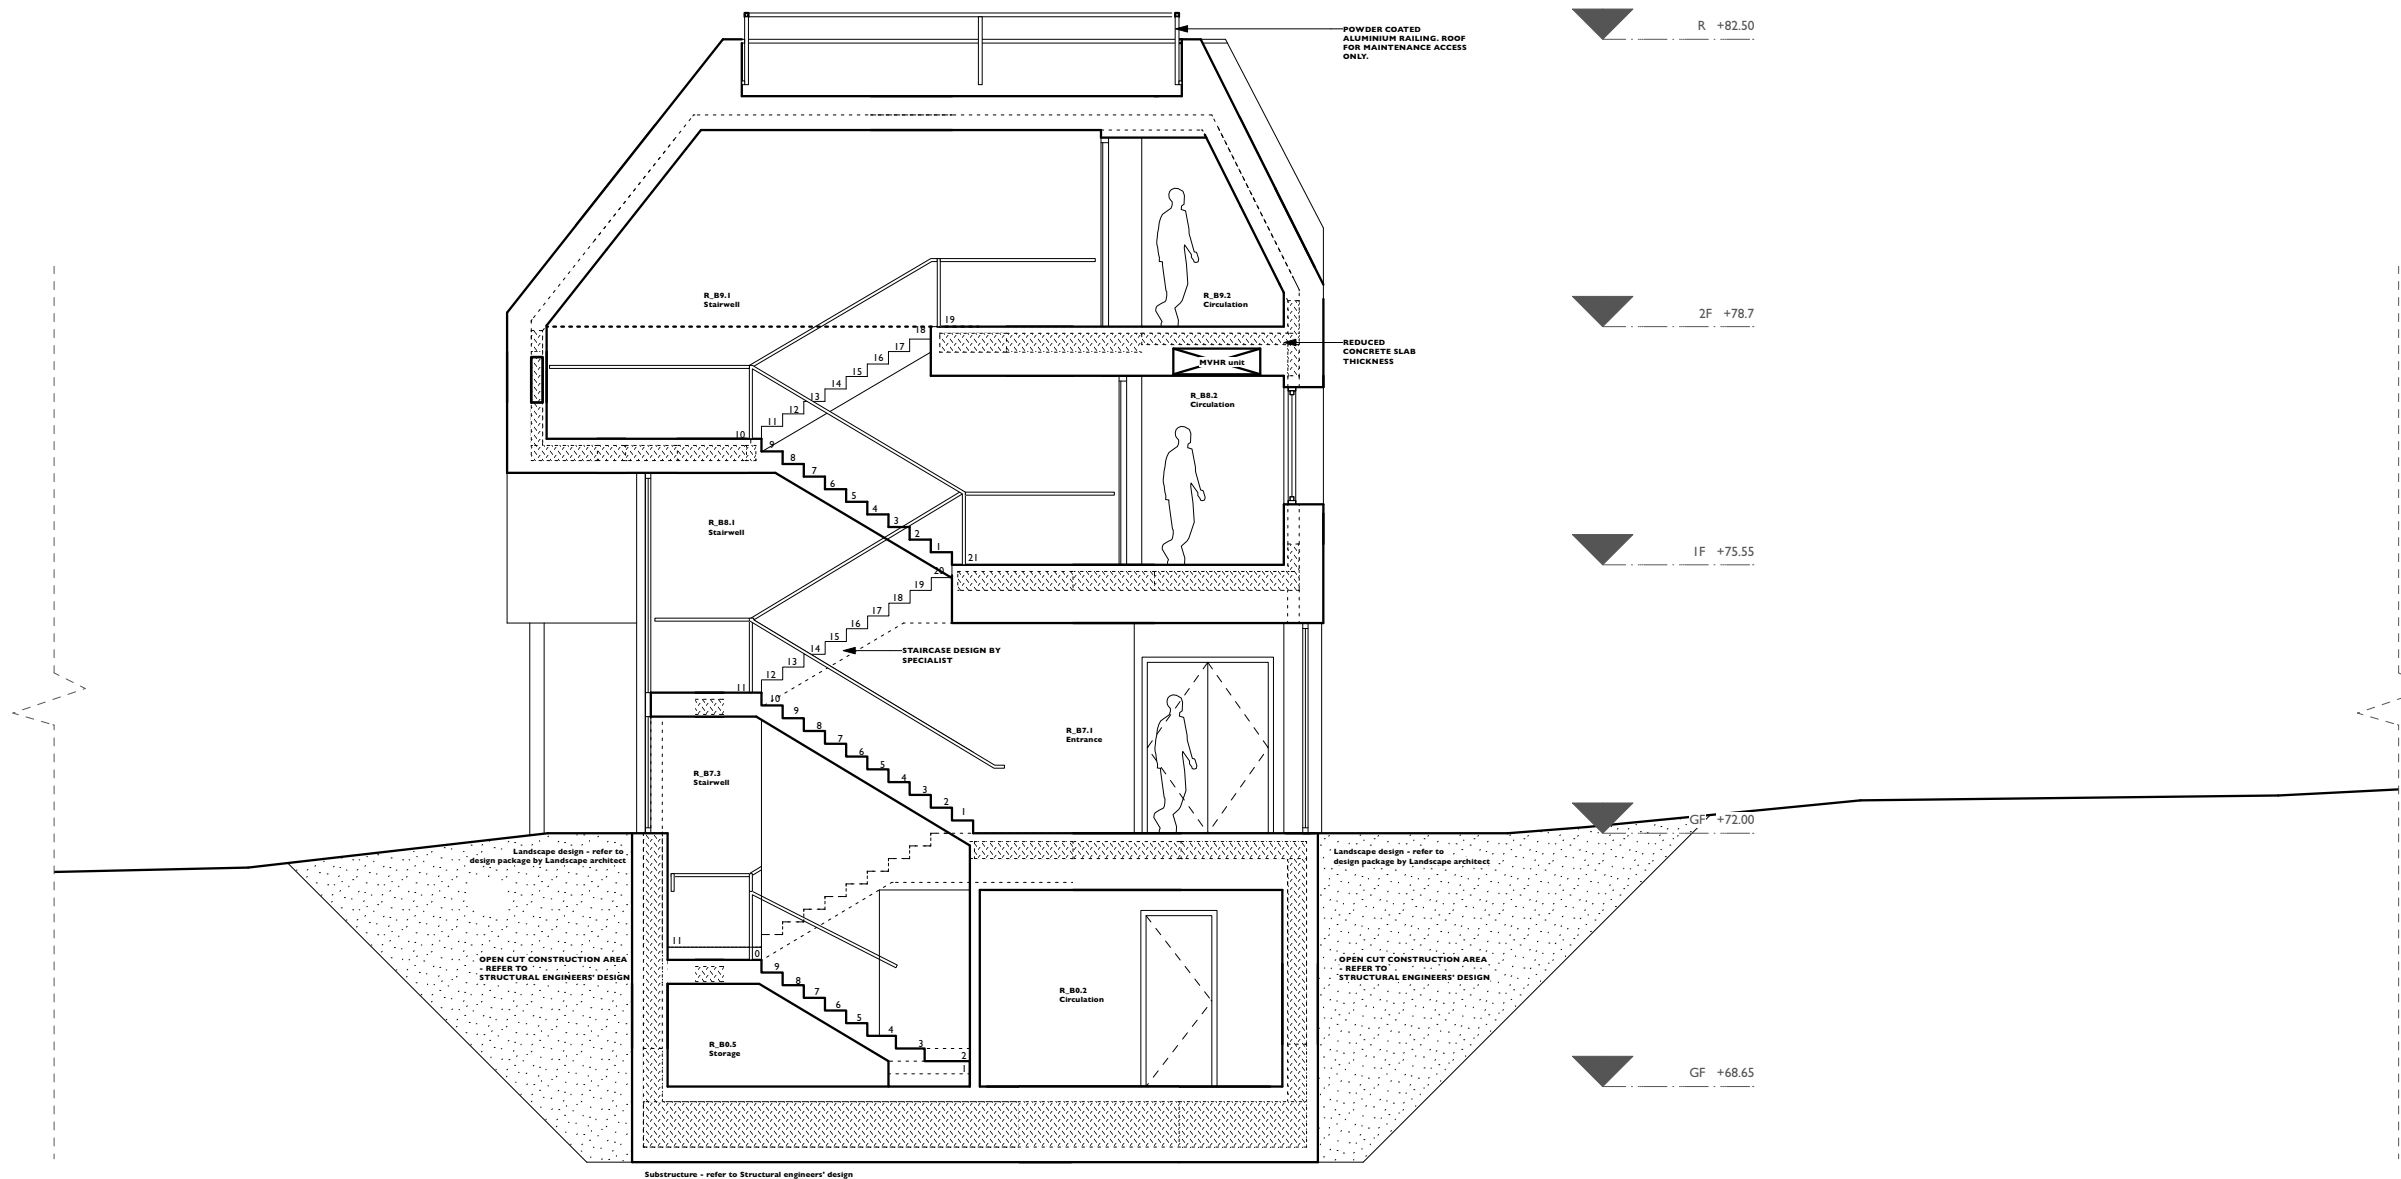

PROPOSED BUILD B - SECTION BB

No.		Date		Revision Notes	
Project Title					
DENVILLE HALL					
Project Client					
DENVILLE HALL DV LTD					
Design Firm					
Kalli- architecture & design ltd					
www.kalli-a-d.co.uk			info@kalli-a-d.co.uk		
Project Architect		Project ID			
MK		1918			
Drawn By		Scale			
		1:100			
Reviewed By		Sheet No.			
P_GA (-3) 303.2_REVA					
		Proj. No	Stage	Dwg	Level Rev
Date		Sheet Title			
		Build B_Section BB @A3			