



This drawing shall be read in conjunction with all other drawings forming part of the contract including architectural, structural and other services installation drawings, with the relevant specifications and technical schedules forming part of the contract. **DO NOT SCALE** this drawing and verify all dimensions on site and report any discrepancies to the project architect. This drawing is issued confidentially and must not be disclosed to any third parties without the prior written consent of Kalli- architecture and design ltd.

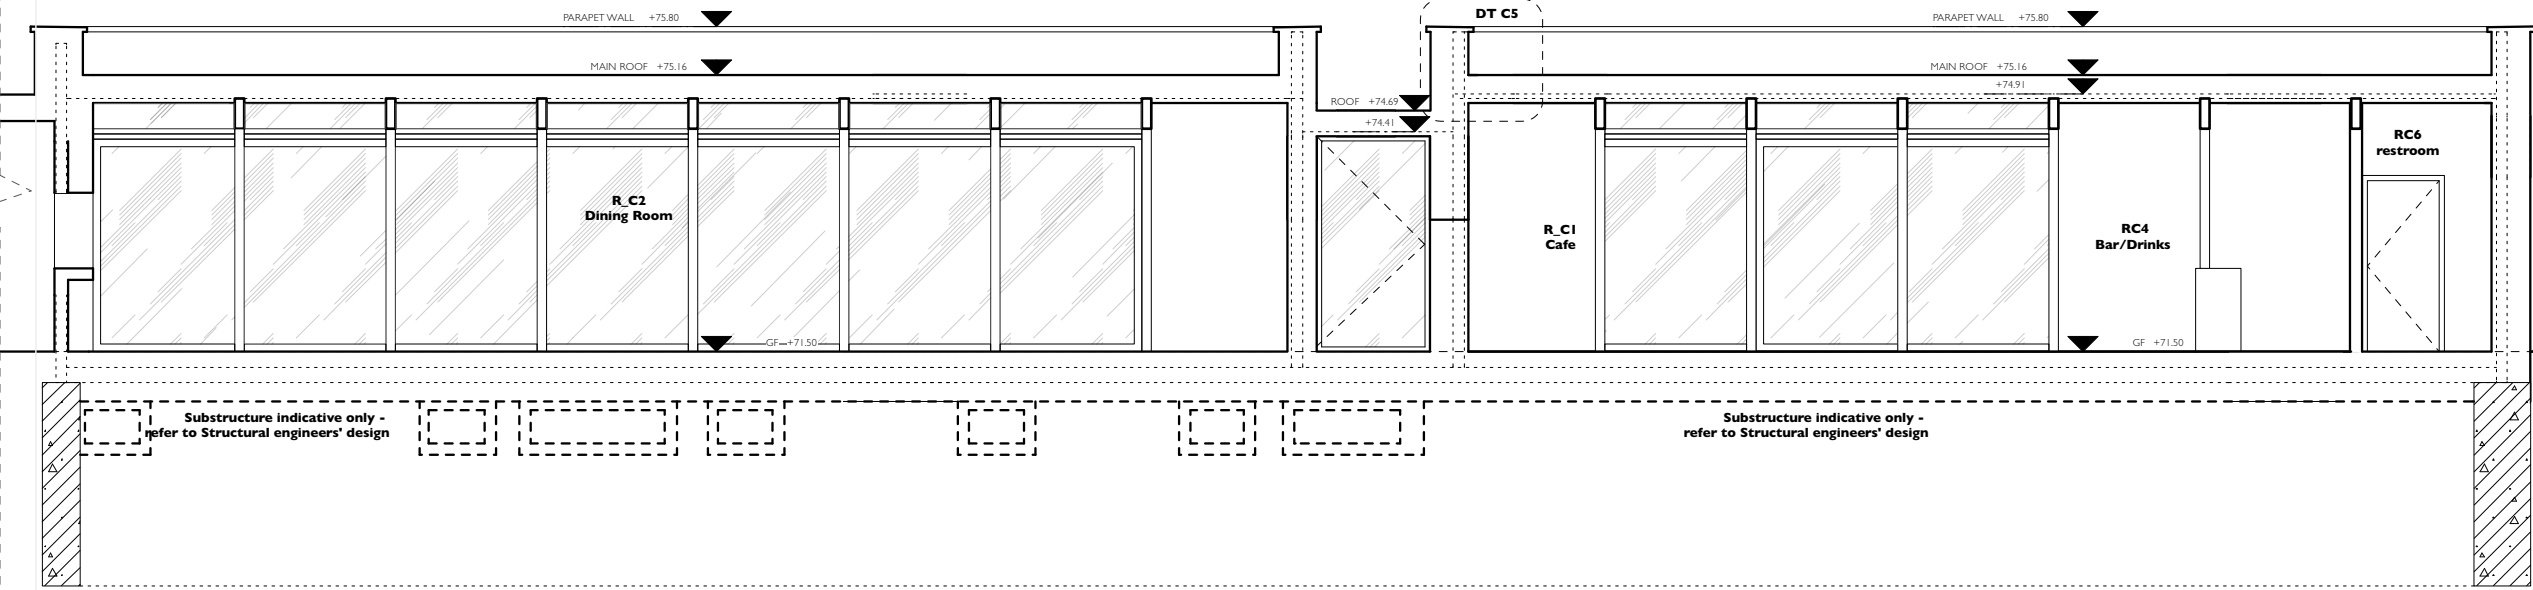

No.	Date	Revision Notes
Project Title		
DENVILLE HALL		
Project Client		
DENVILLE HALL 2012 LTD		
Design Firm		
Kalli- architecture & design ltd		
www.kalli-a-d.co.uk info@kalli-a-d.co.uk		
Project Architect	Project ID	
MK	1918	
Drawn By	Scale	
	I:100	
Sheet No.		
P_GA(-3)304.1_REVA		
Proj. No Stage Dwg No Rev		
Date	Sheet Title	
	Build C_Section CA @ A3	

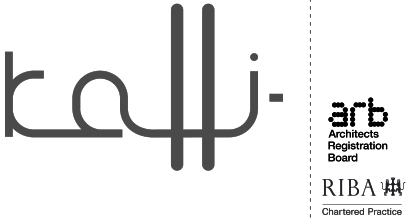

PROPOSED BUILD C - SECTION CA

This drawing shall be read in conjunction with all other drawings forming part of the contract including architectural, structural and other services installation drawings, with the relevant specifications and technical schedules forming part of the contract. **DO NOT SCALE** this drawing and verify all dimensions on site and report any discrepancies to the project architect. This drawing is issued confidentially and must not be disclosed to any third parties without the prior written consent of Kalli- architecture and design ltd.



Scale Bar

No.	Date	Revision Notes
-----	------	----------------

Project Title DENVILLE HALL		
--------------------------------	--	--

Project Client DENVILLE HALL 2012 LTD		
--	--	--


Design Firm Kalli- architecture & design ltd www.kalli-a-d.co.uk info@kalli-a-d.co.uk		
---	--	--

Project Architect MK	Project ID 1918
-------------------------	--------------------

Drawn By	Scale 1:100
----------	----------------


Sheet No. P_GA(-3)304.2_REVA				
Proj. No	Stage	Dwg	No	Rev

Date	Sheet Title Build C_Section CB @A3
------	---------------------------------------

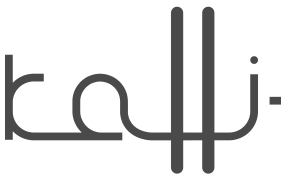

arb
Architects
Registration
Board

RIBA
Chartered Practice

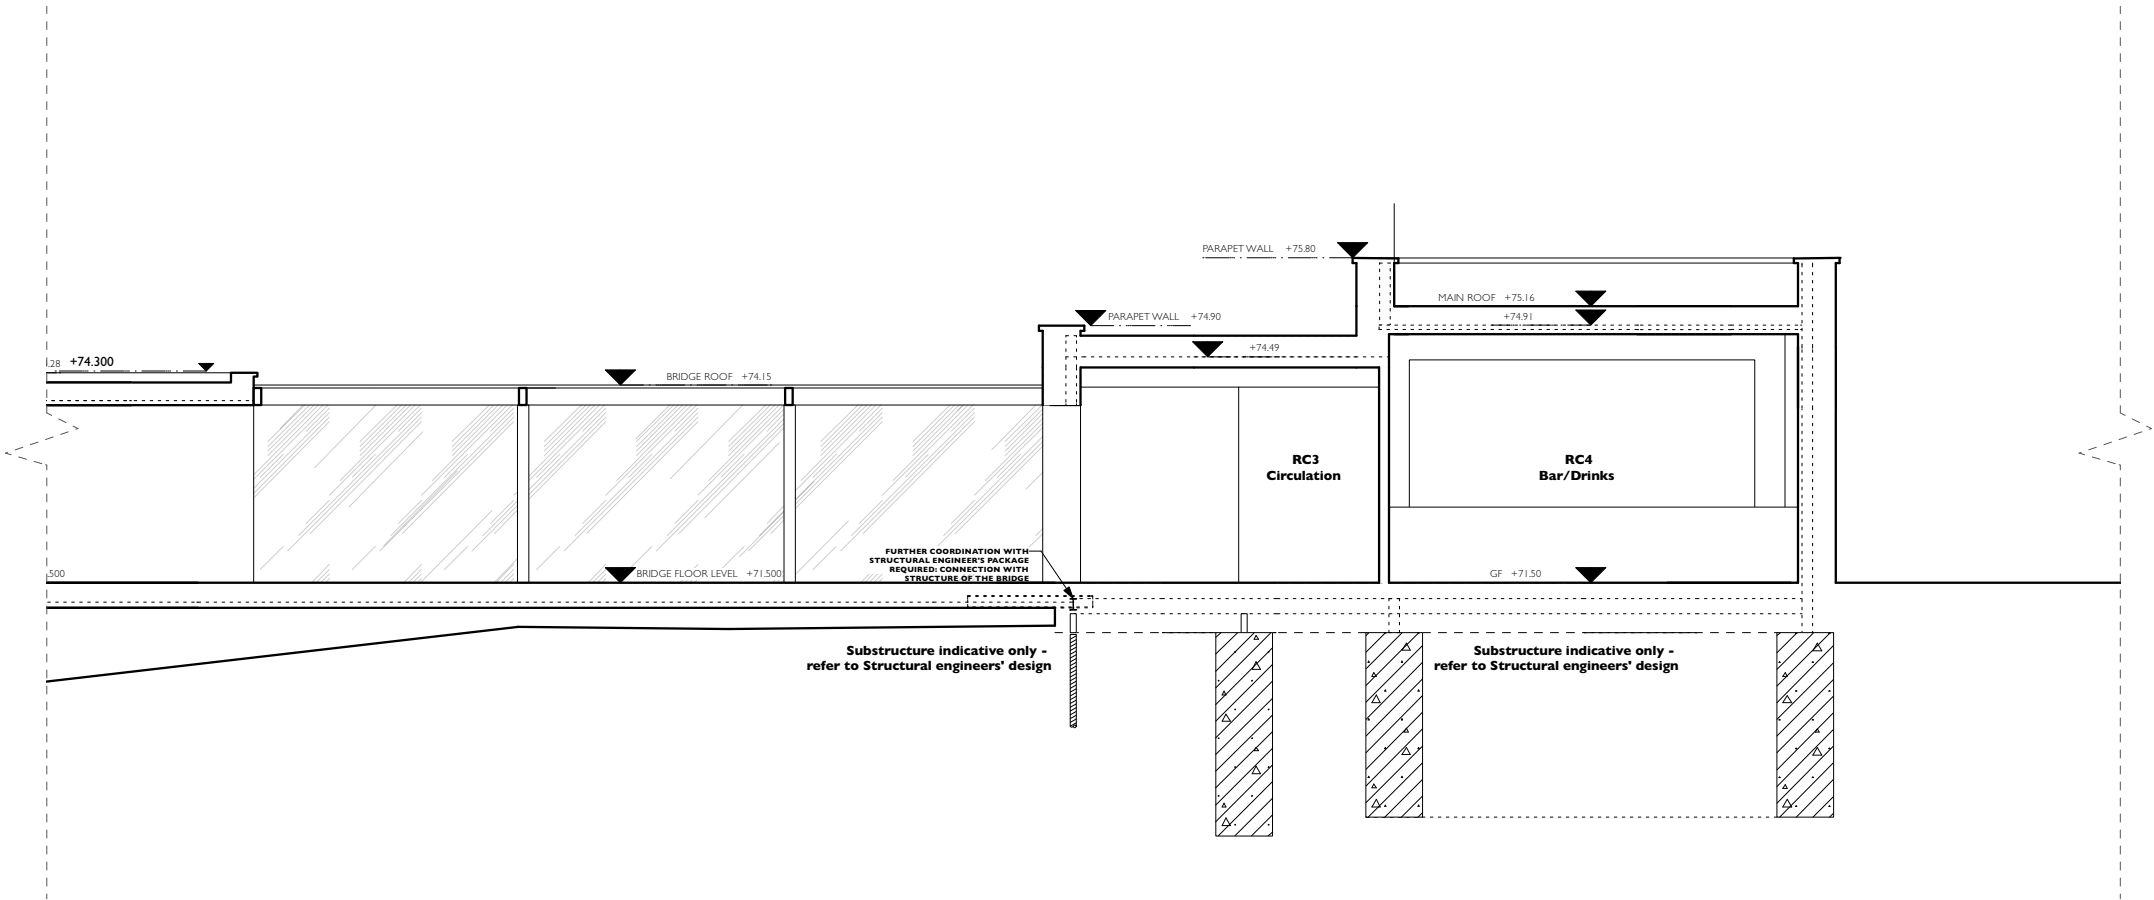

PROPOSED BUILD C - SECTION CB