



This drawing shall be read in conjunction with all other drawings forming part of the contract including architectural, structural and other services installation drawings, with the relevant specifications and technical schedules forming part of the contract. **DO NOT SCALE** this drawing and verify all dimensions on site and report any discrepancies to the project architect. This drawing is issued confidentially and must not be disclosed to any third parties without the prior written consent of Kalli- architecture and design ltd.



Note:
For detailed landscape design refer to drawings by LGD-London Garden Designer

E	15/07/2022	Stage 2_ISSUE
D	22/06/2022	Fire strategy, Structure Openings, Shading Rev. Clouds
C	15/06/2022	Follow-Up Pre-App
B	26/06/2022	Stage2_WIP for comments
A	04/05/2022	Stage 2_WIP for Comments
No.	Date	Revision Notes

Project Title
DENVILLE HALL

Project Client
DENVILLE HALL 2012 LTD

Design Firm
Kalli- architecture & design ltd
www.kalli-a-d.co.uk info@kalli-a-d.co.uk

Project Architect	Project ID
MK	1918

Drawn By	Scale
	1:500

Reviewed By	Sheet No.
	GA (-2) 301.1 of 38

Date	Sheet Title
	Stage2_Proposed Master Plan

RIBA Chartered Practice

This drawing shall be read in conjunction with all other drawings forming part of the contract including architectural, structural and other services installation drawings, with the relevant specifications and technical schedules forming part of the contract. **DO NOT SCALE** this drawing and verify all dimensions on site and report any discrepancies to the project architect. This drawing is issued confidentially and must not be disclosed to any third parties without the prior written consent of Kalli- architecture and design ltd.



C	15/07/2022:	Stage 2_ISSUE
B	22/06/2022:	Fire strategy, Structure, Openings Updates
A	26/05/2022:	Stage 2_WIP to Consultants
No.	Date	Revision Notes

Project Title
DENVILLE HALL

Project Client
DENVILLE HALL 2012 LTD


Design Firm
Kalli- architecture & design ltd
www.kalli-a-d.co.uk info@kalli-a-d.co.uk

Project Architect	Project ID
MK	1918

Drawn By	Scale
	1:100

Reviewed By	Sheet No.
	GA (-3) 303.1 of 13

Date	Sheet Title
	Build B_Section BA

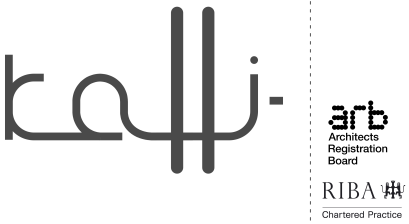

GF +82.50

2F +78.7

1F +75.55

GF +72.00

BF +68.65

PROPOSED BUILD B - SECTION BA

This drawing shall be read in conjunction with all other drawings forming part of the contract including architectural, structural and other services installation drawings, with the relevant specifications and technical schedules forming part of the contract. **DO NOT SCALE** this drawing and verify all dimensions on site and report any discrepancies to the project architect. This drawing is issued confidentially and must not be disclosed to any third parties without the prior written consent of Kalli- architecture and design ltd.



Scale Bar

B	15/07/2022	Stage 2_ISSUE
A	22/06/2022	Fire strategy, Structure, Openings Updates
No.	Date	Revision Notes

Project Title
DENVILLE HALL

Project Client
DENVILLE HALL 2012 LTD


Design Firm
Kalli- architecture & design ltd
www.kalli-a-d.co.uk info@kalli-a-d.co.uk

Project Architect	Project ID
MK	1918


Drawn By	Scale
	1:100

Reviewed By	Sheet No.
	GA (-3) 303.2 of 13


Date	Sheet Title
	Build B_Section BB

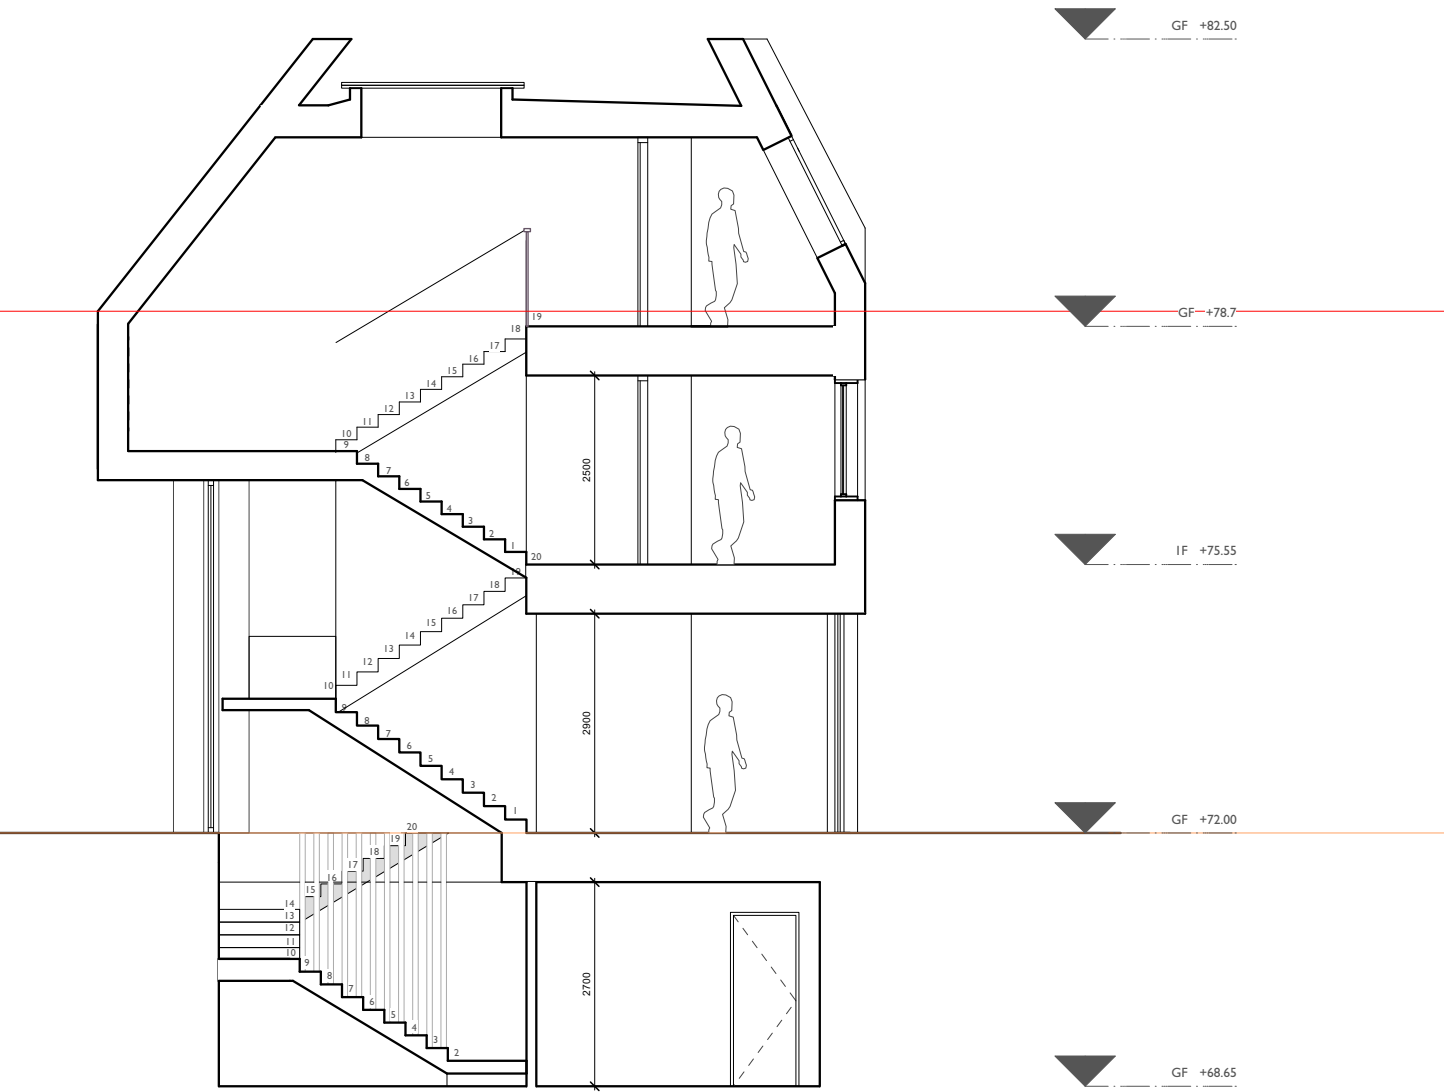


PROPOSED BUILD B - SECTION BB

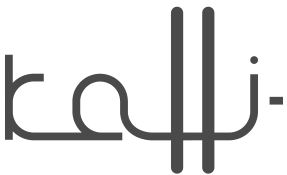


arb
Architects
Registration
Board
RIBA
Chartered Practice

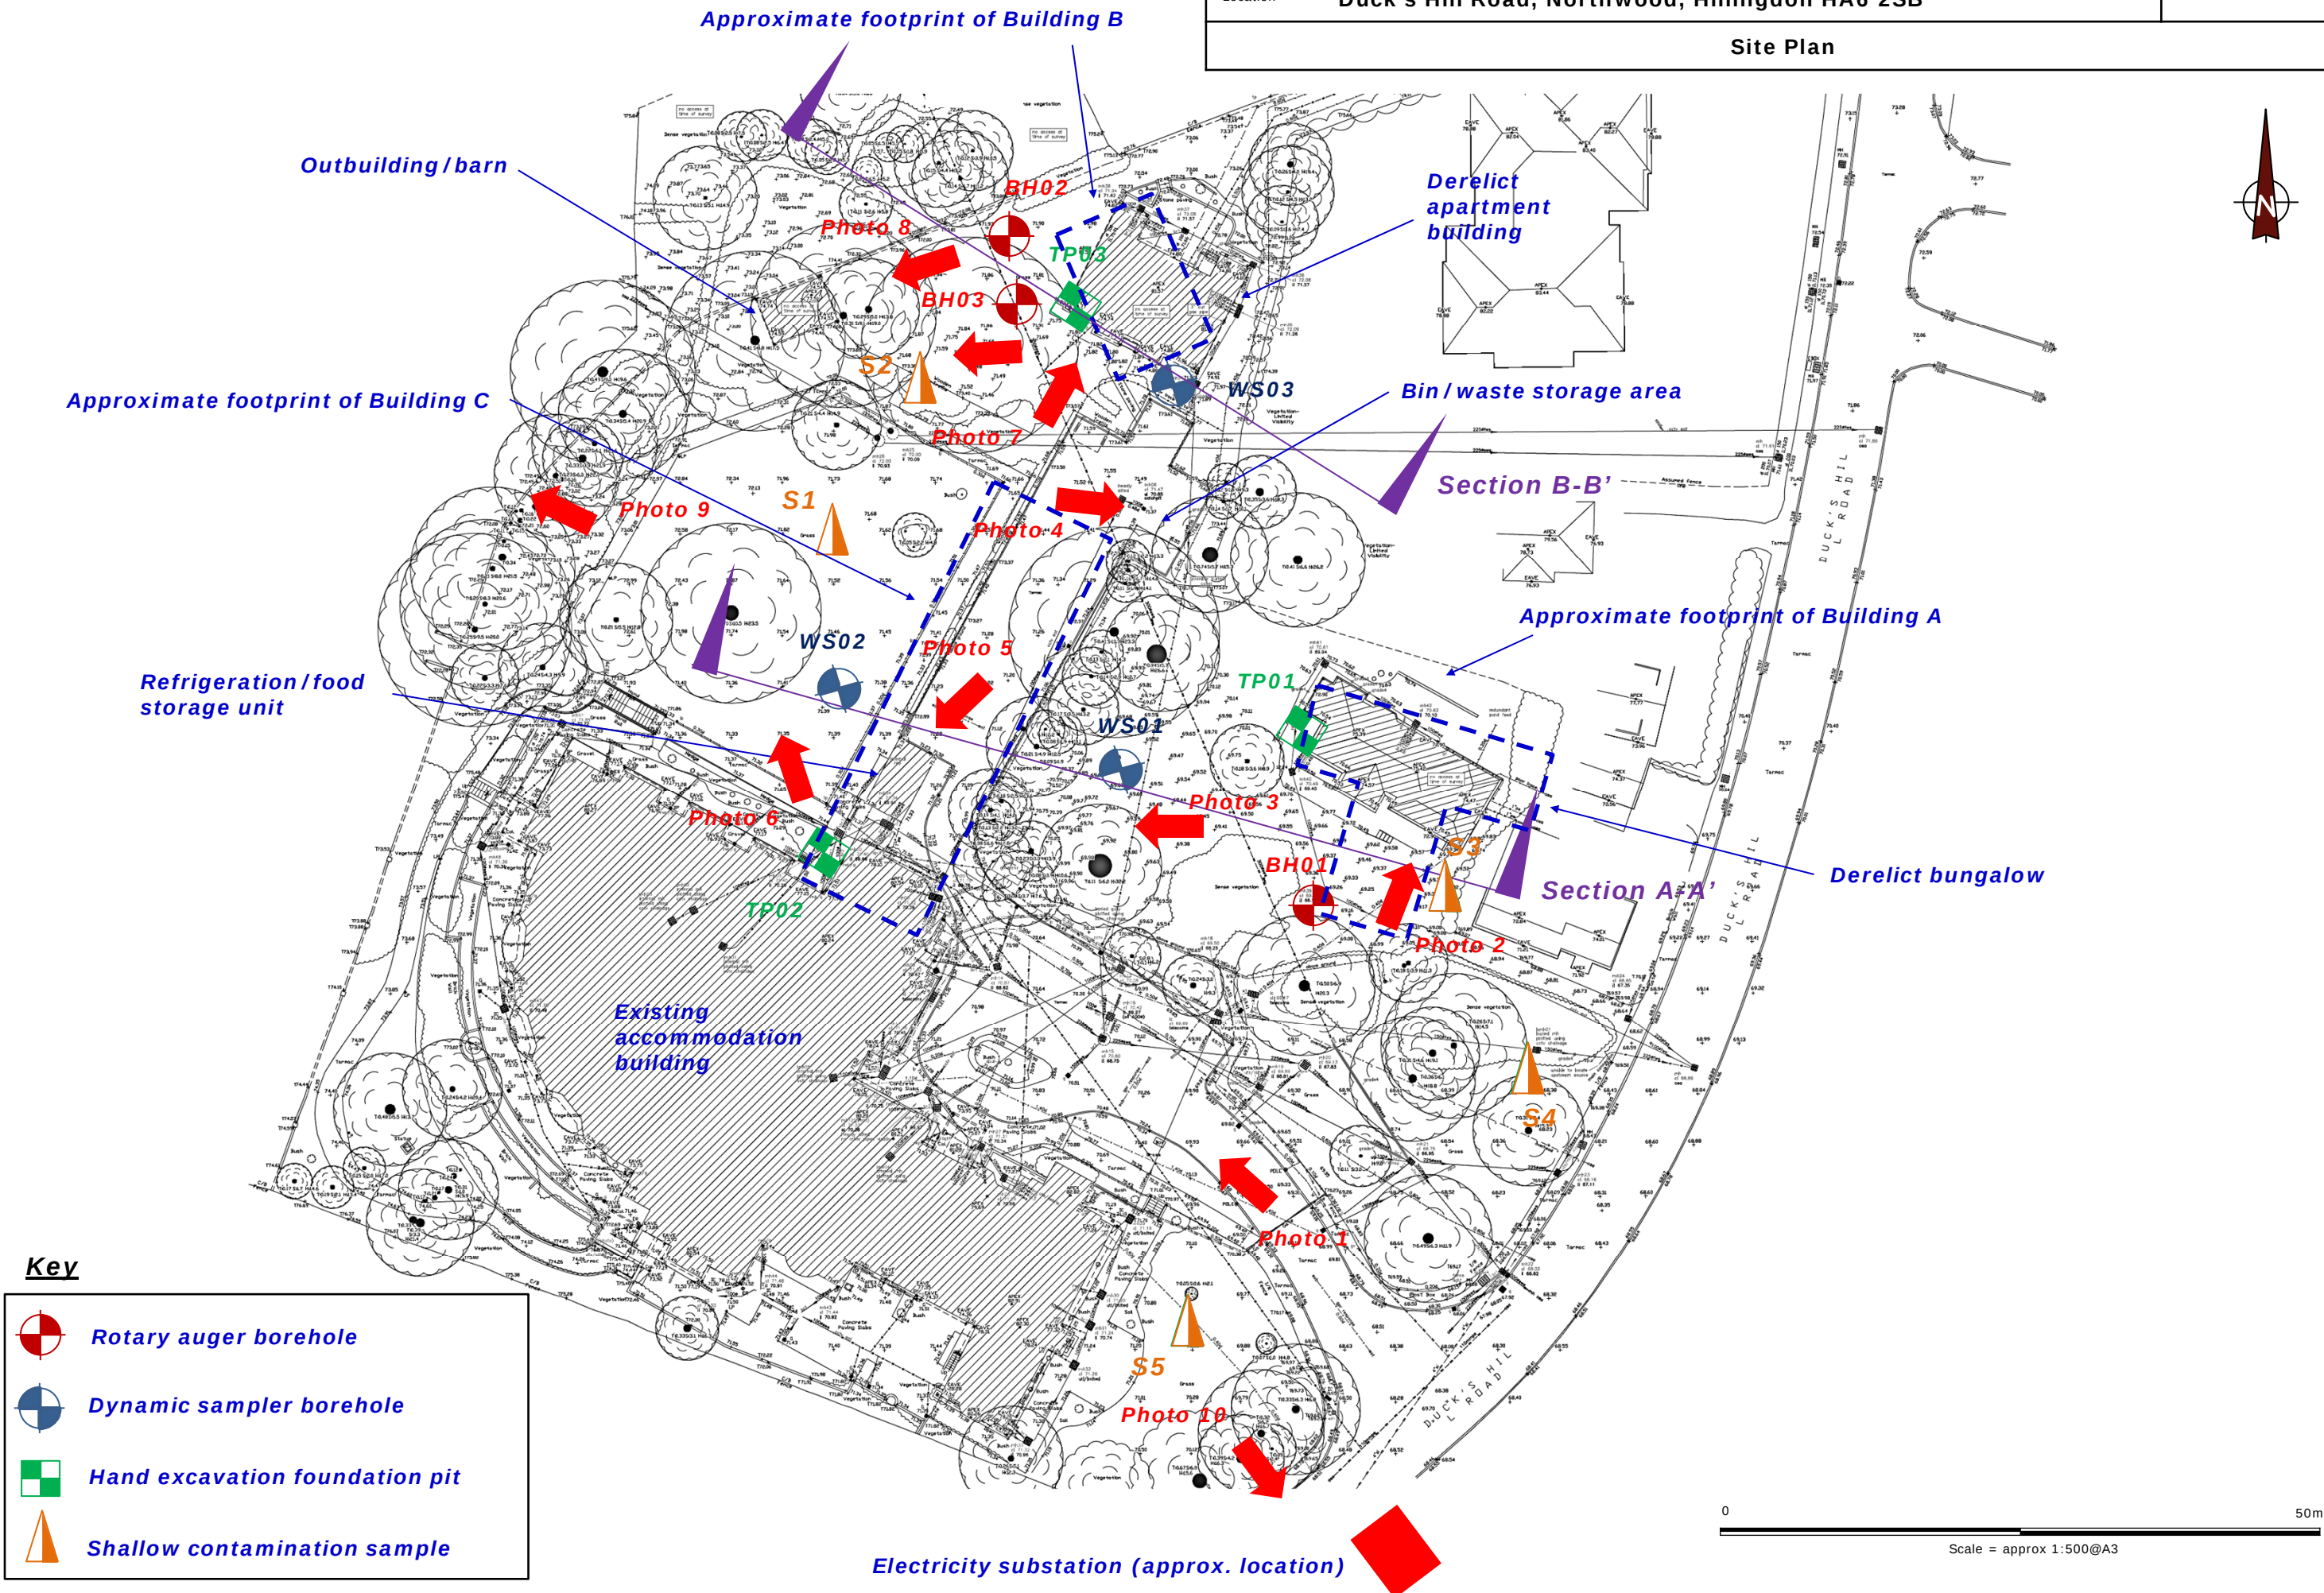

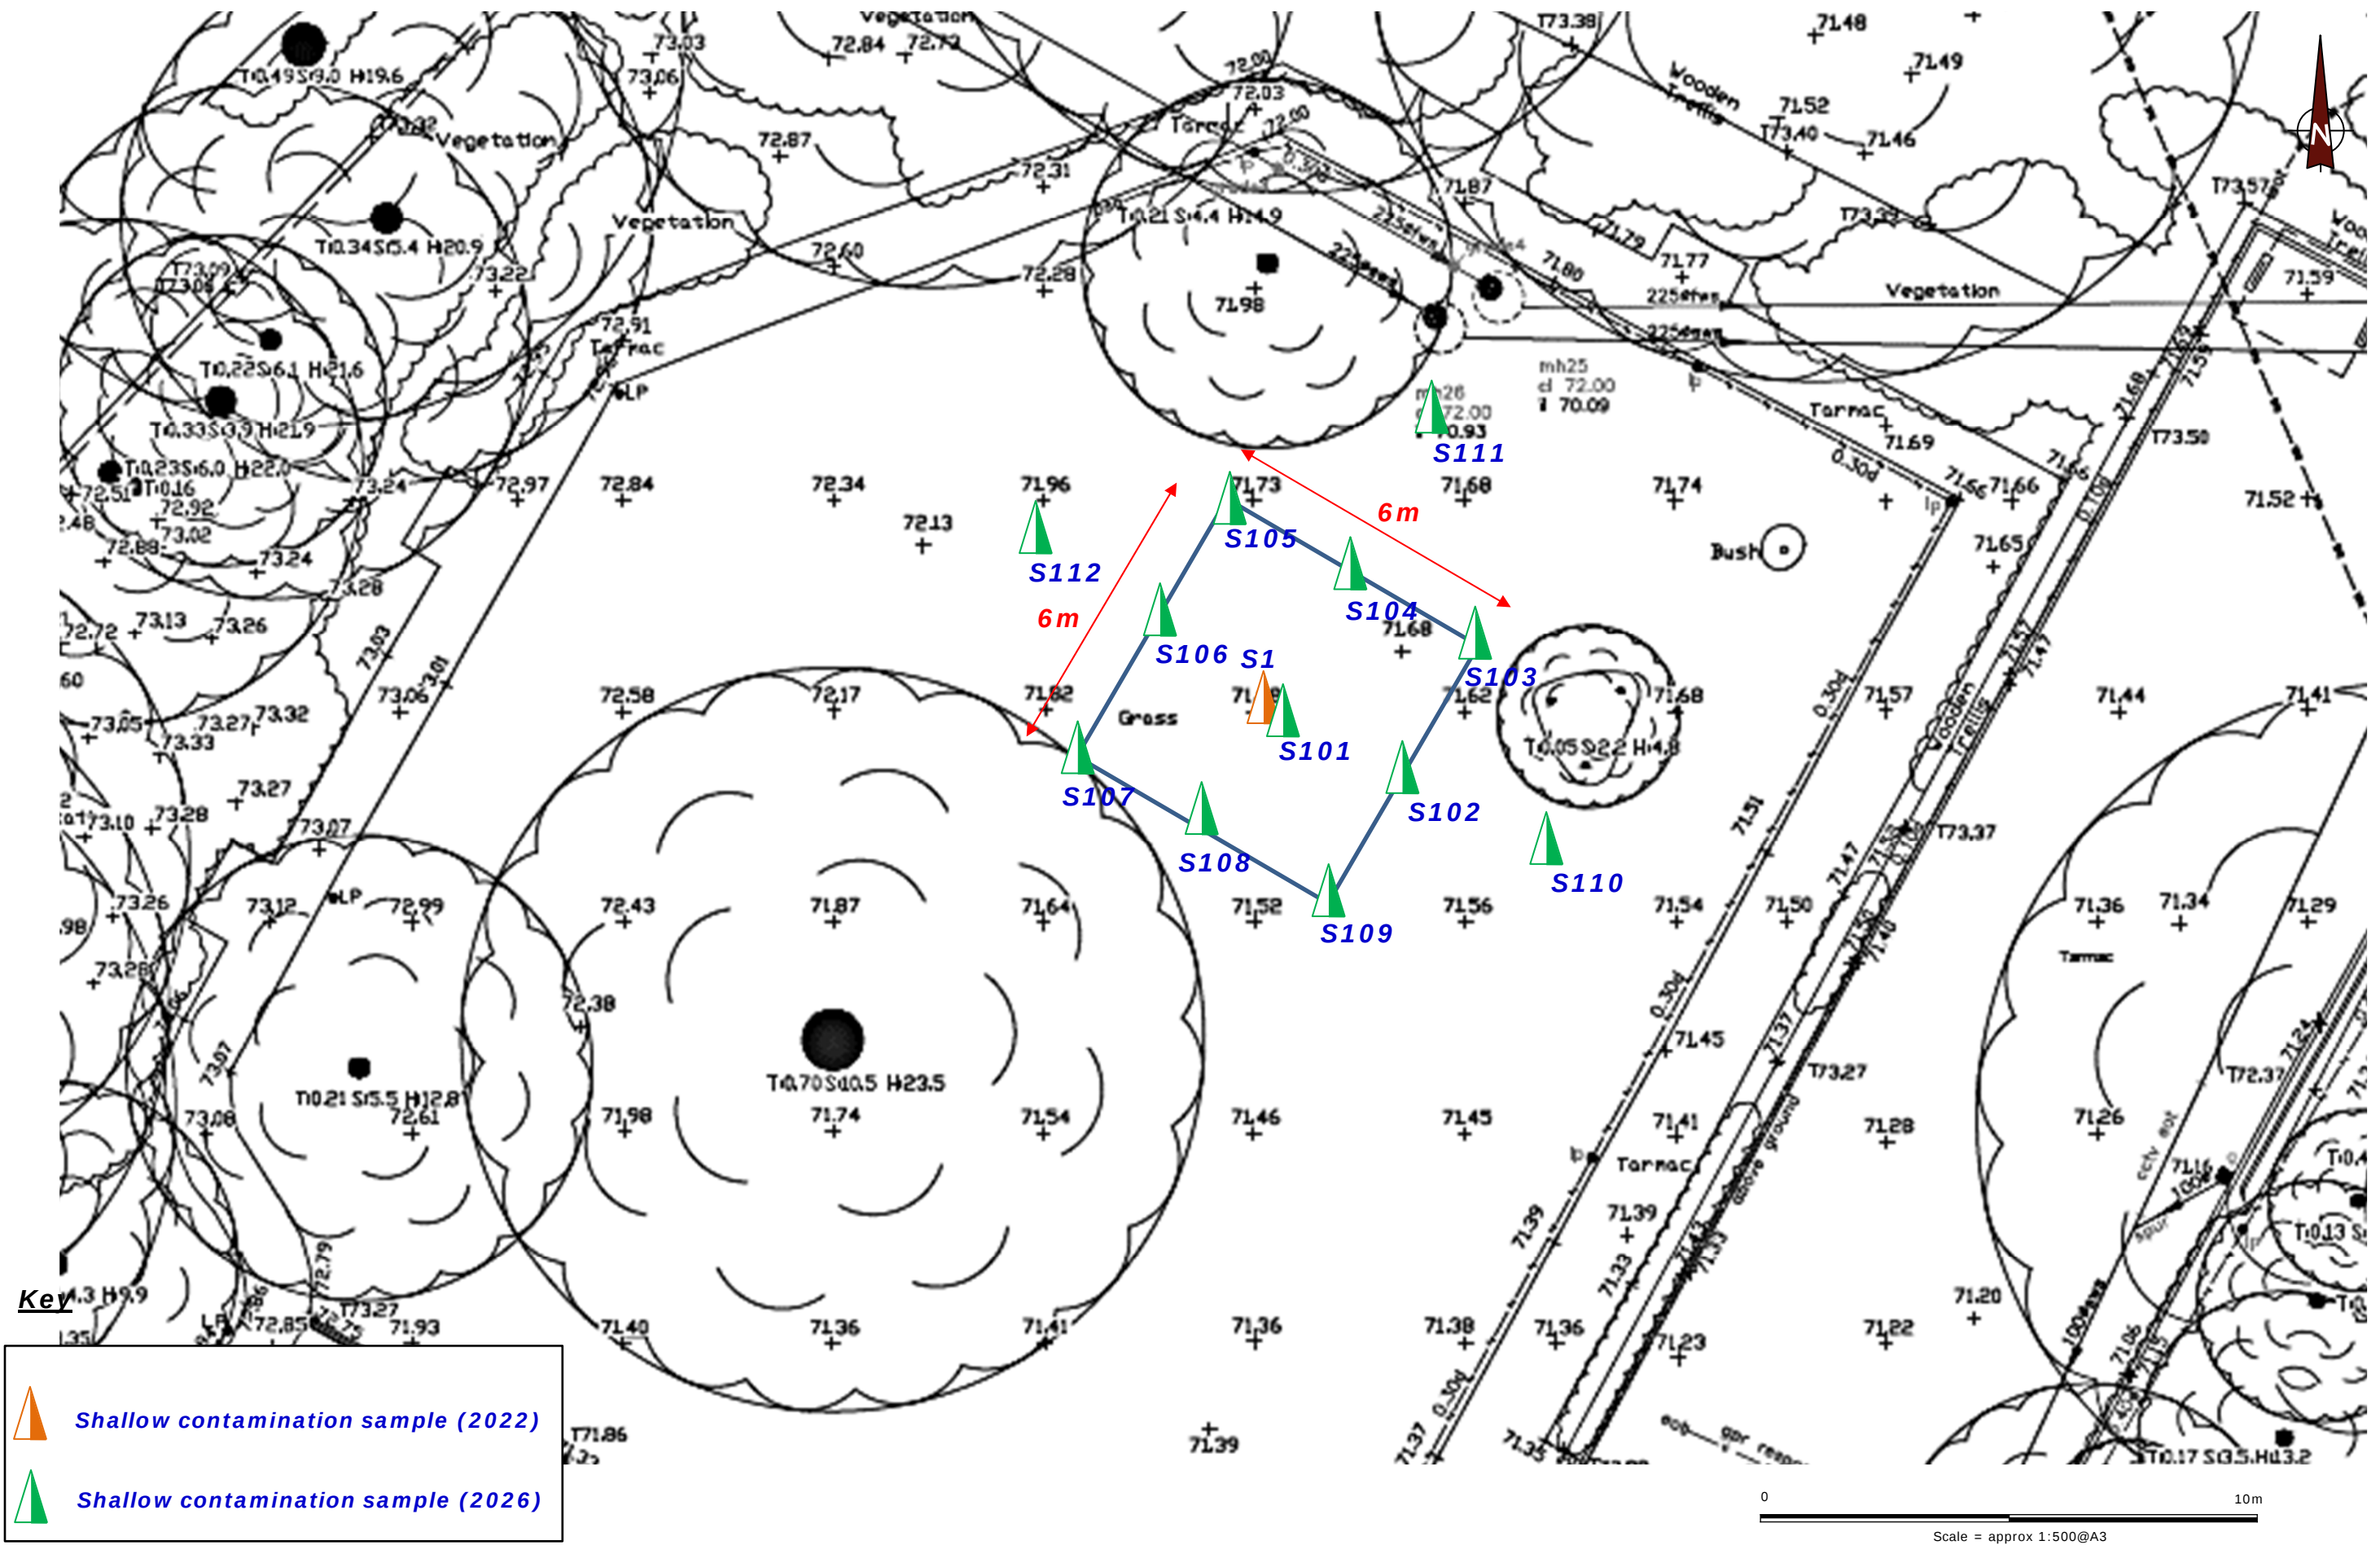

Location Plan

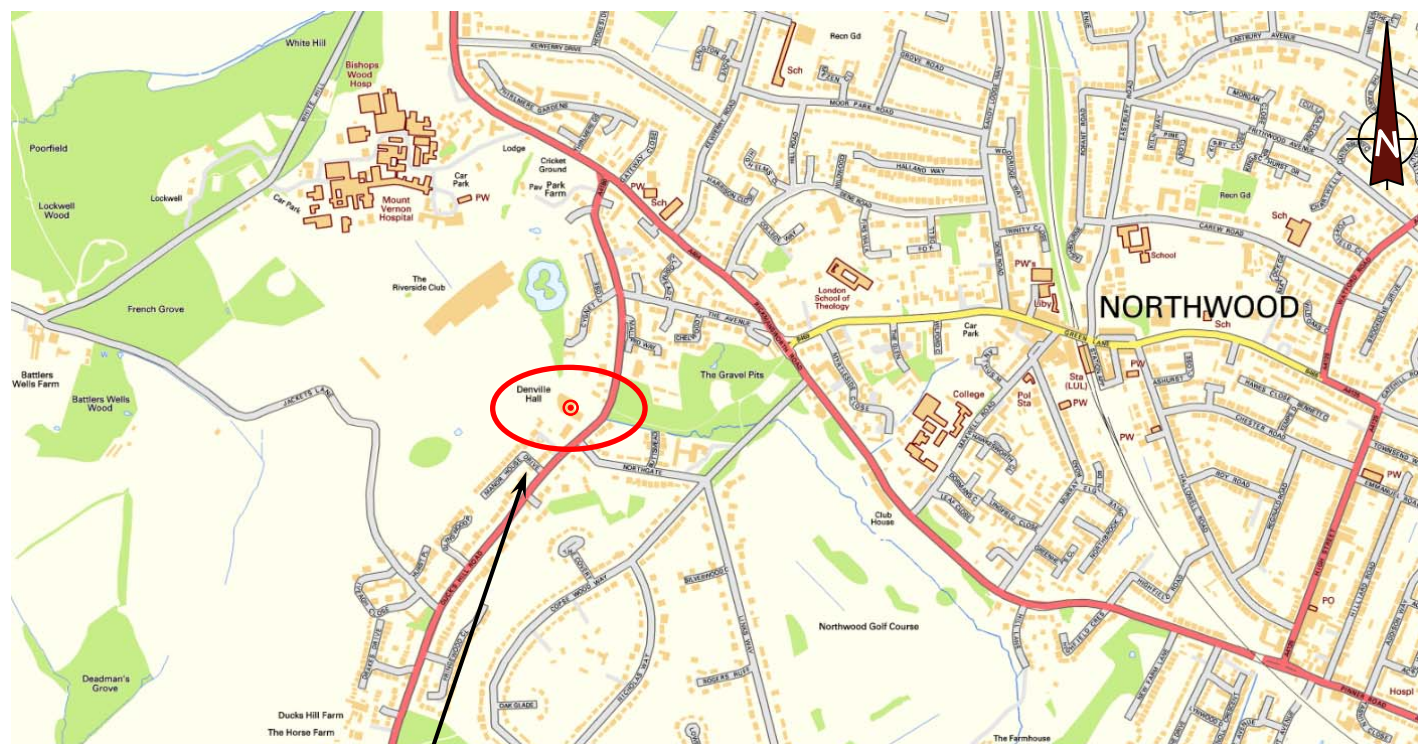


SITE LOCATION

(Contains Ordnance Survey data © Crown copyright and database right 2022)

APPENDIX B

-  GroundSure historical maps (Ref SCL-8995153)
-  GroundSure Enviro+GeoInsight Report (Ref SCL-8995154)

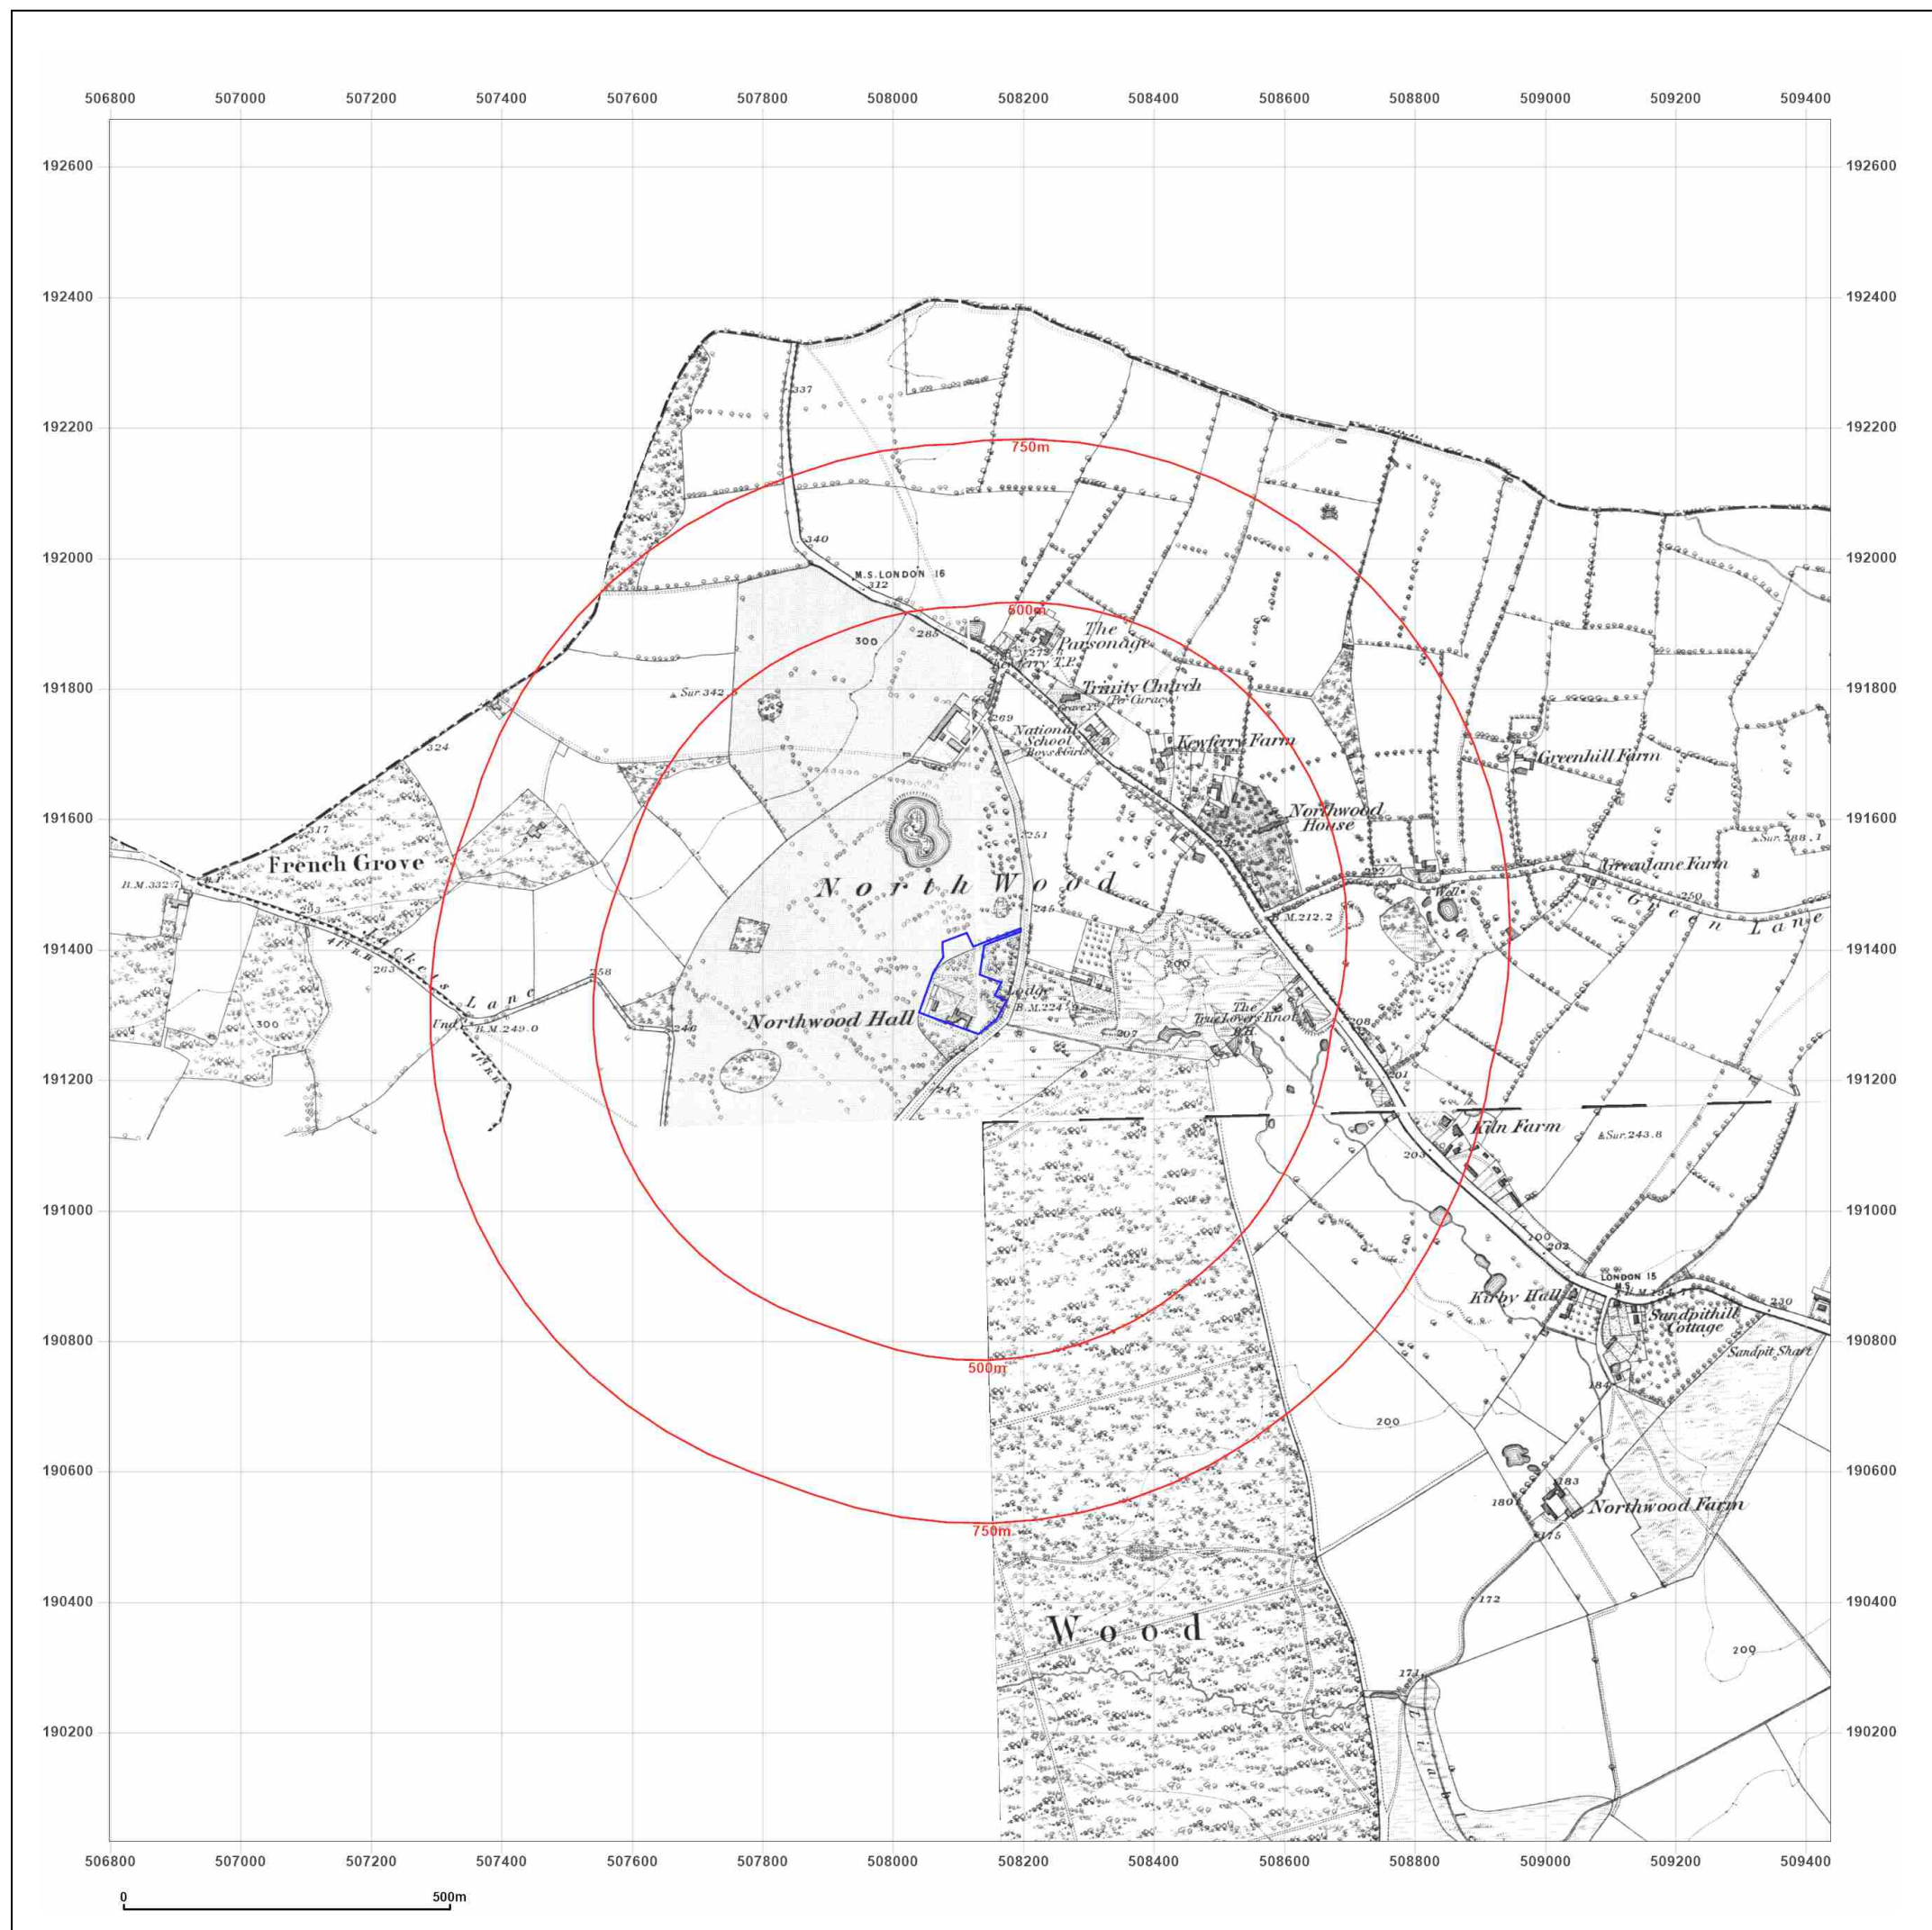

Site Details:

DENVILLE HALL, 62 DUCKS
HILL ROAD, NORTHWOOD,
HA6 2SB

Client Ref: 10767-JW
Report Ref: SCL-8995153
Grid Ref: 508117, 191352

Map Name: County Series
Map date: 1864-1865
Scale: 1:10,560
Printed at: 1:10,560

N
W E
S

Surveyed 1865
Revised 1865
Edition N/A
Copyright N/A
Levelled N/A

Surveyed 1864
Revised 1864
Edition N/A
Copyright N/A
Levelled N/A

Groundsure
INSIGHTS


Produced by
Groundsure Insights
T: 08444 159000
E: info@groundsure.com
W: www.groundsure.com

Powered by

© Crown copyright and database rights 2018 Ordnance Survey 100035207

Production date: 19 August 2022

Map legend available at:
www.groundsure.com/sites/default/files/groundsure_legend.pdf

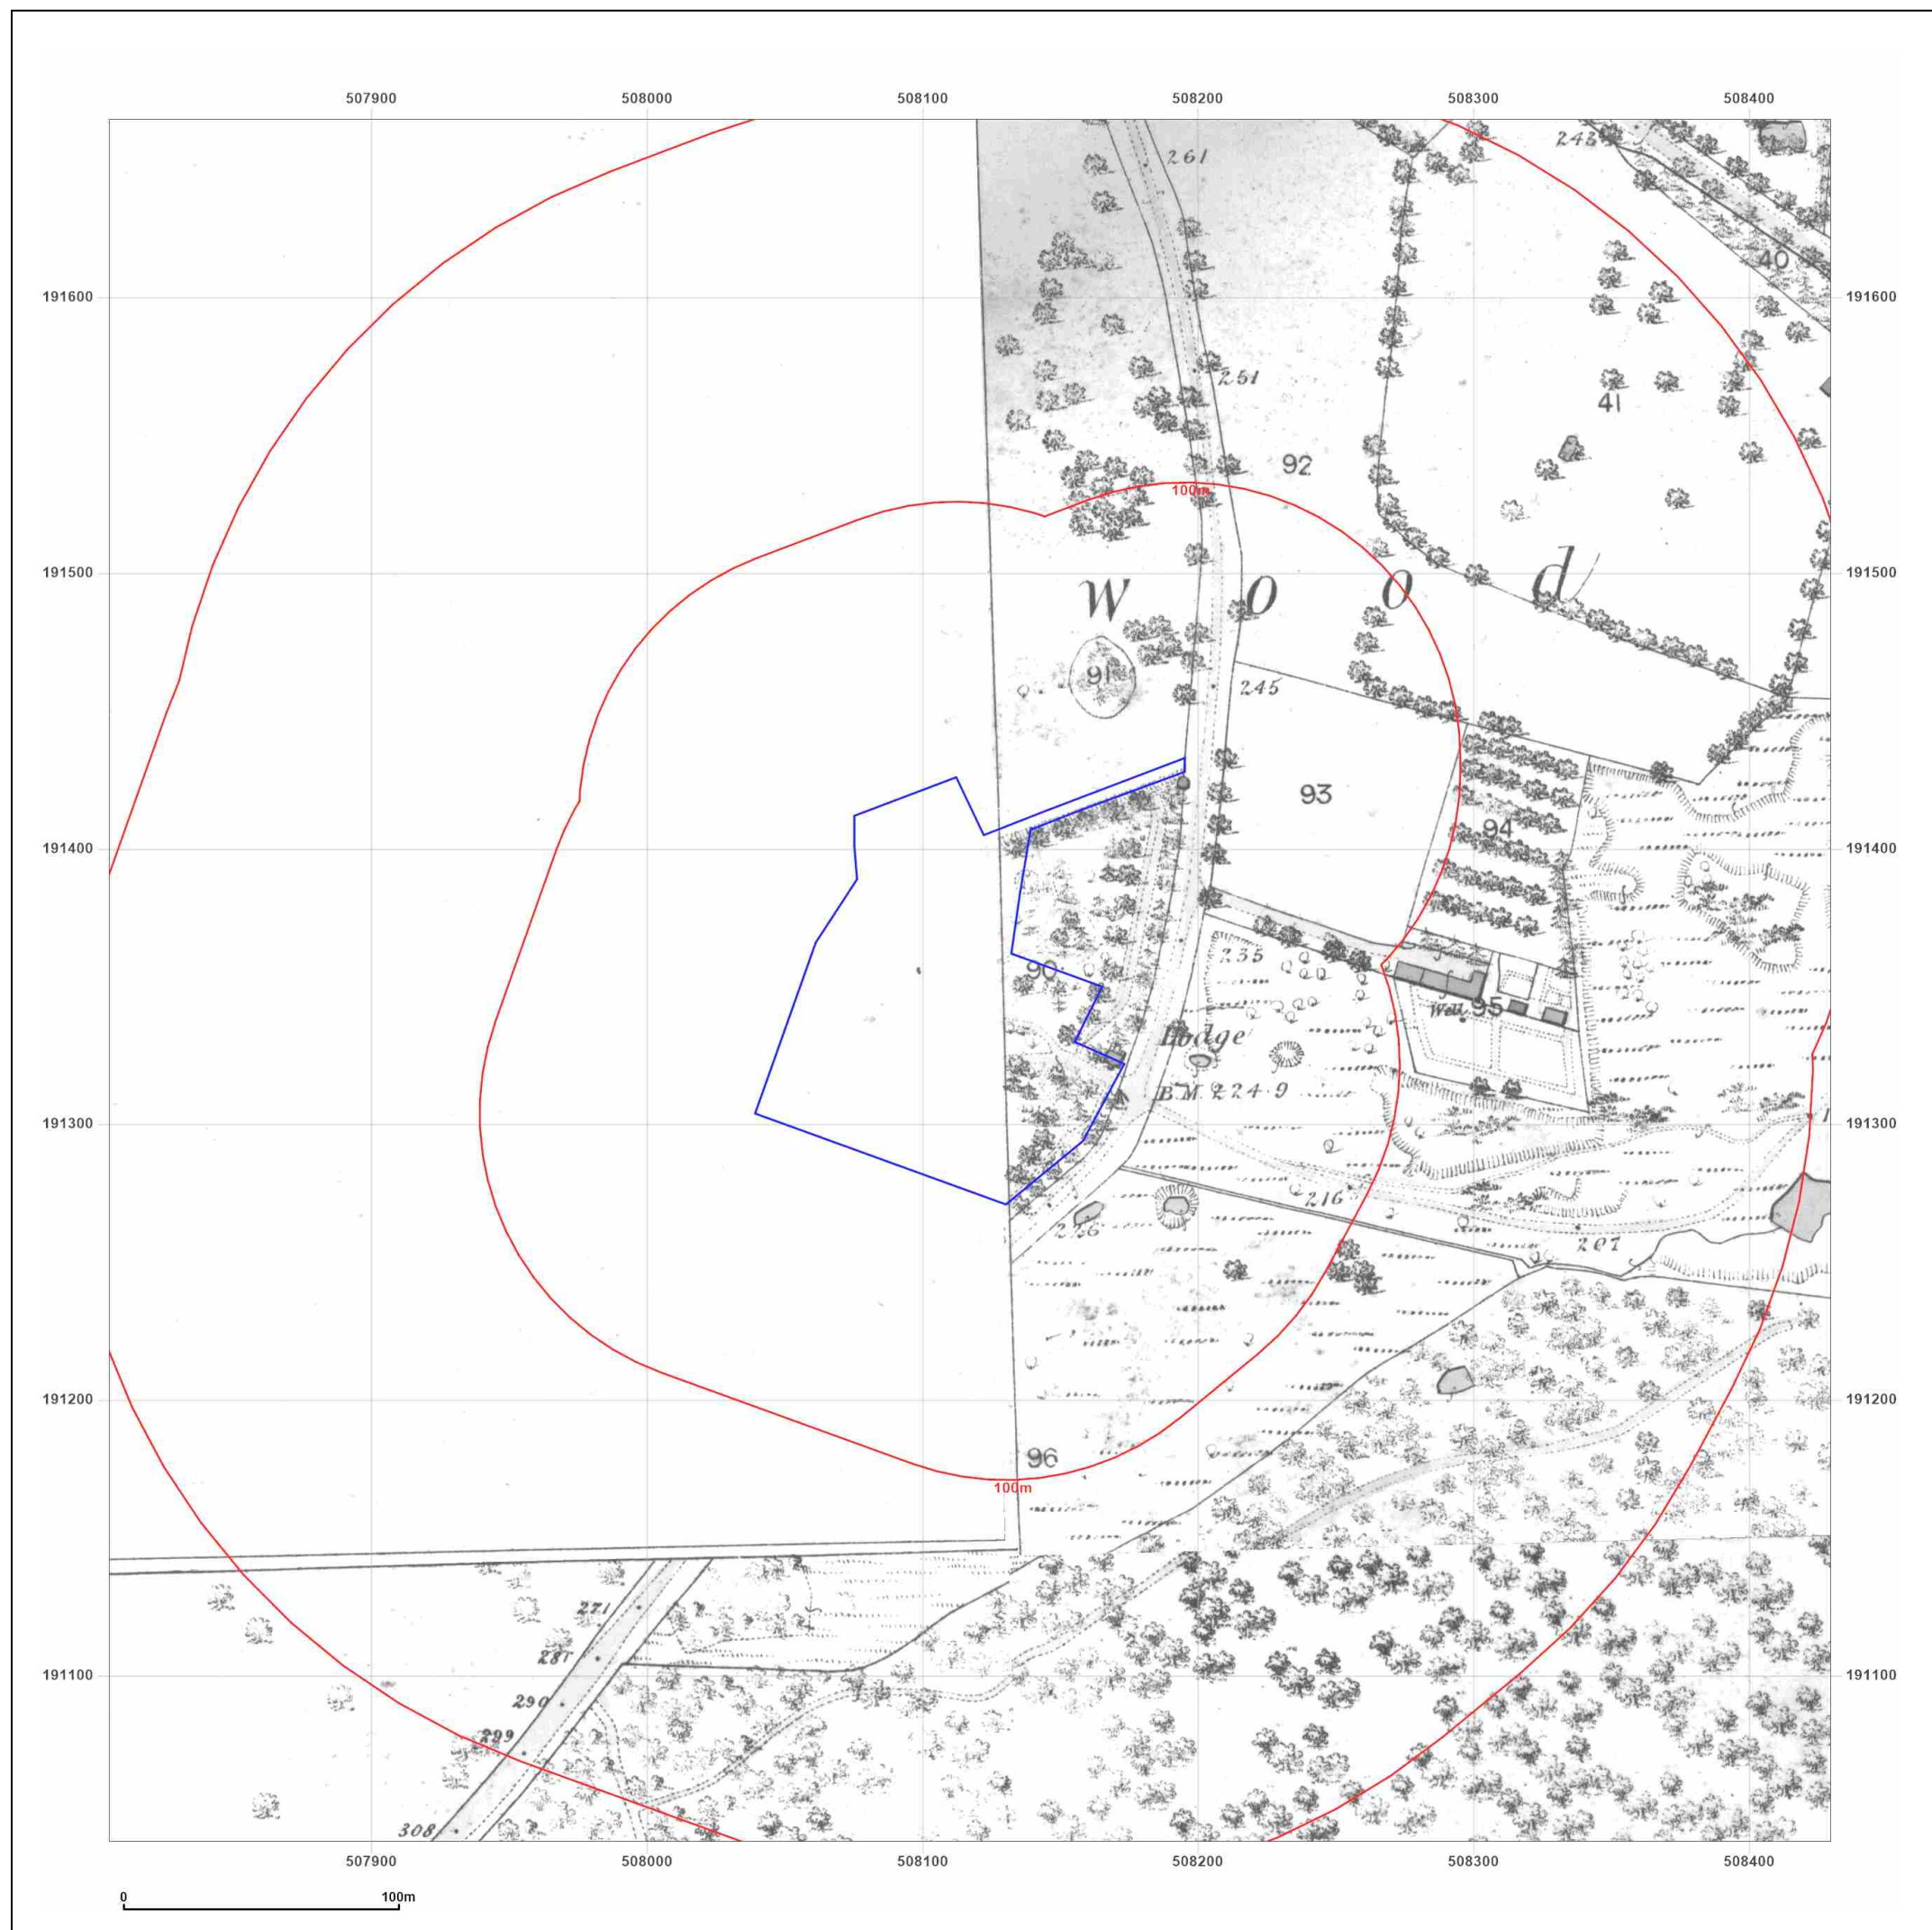

Site Details:

DENVILLE HALL, 62 DUCKS
HILL ROAD, NORTHWOOD,
HA6 2SB

Client Ref: 10767-JW
Report Ref: SCL-8995153
Grid Ref: 508117, 191352

Map Name: County Series

Map date: 1865-1866

Scale: 1:2,500

Printed at: 1:2,500



Surveyed 1865
Revised 1865
Edition N/A
Copyright N/A
Levelled N/A

Surveyed 1865
Revised 1865
Edition N/A
Copyright N/A
Levelled N/A

Surveyed 1866
Revised 1866
Edition N/A
Copyright N/A
Levelled N/A

Surveyed 1866
Revised 1866
Edition N/A
Copyright N/A
Levelled N/A




Produced by
Groundsure Insights
T: 08444 159000
E: info@groundsure.com
W: www.groundsure.com

© Crown copyright and database rights 2018 Ordnance Survey 100035207

Production date: 19 August 2022

Map legend available at:
www.groundsure.com/sites/default/files/groundsure_legend.pdf

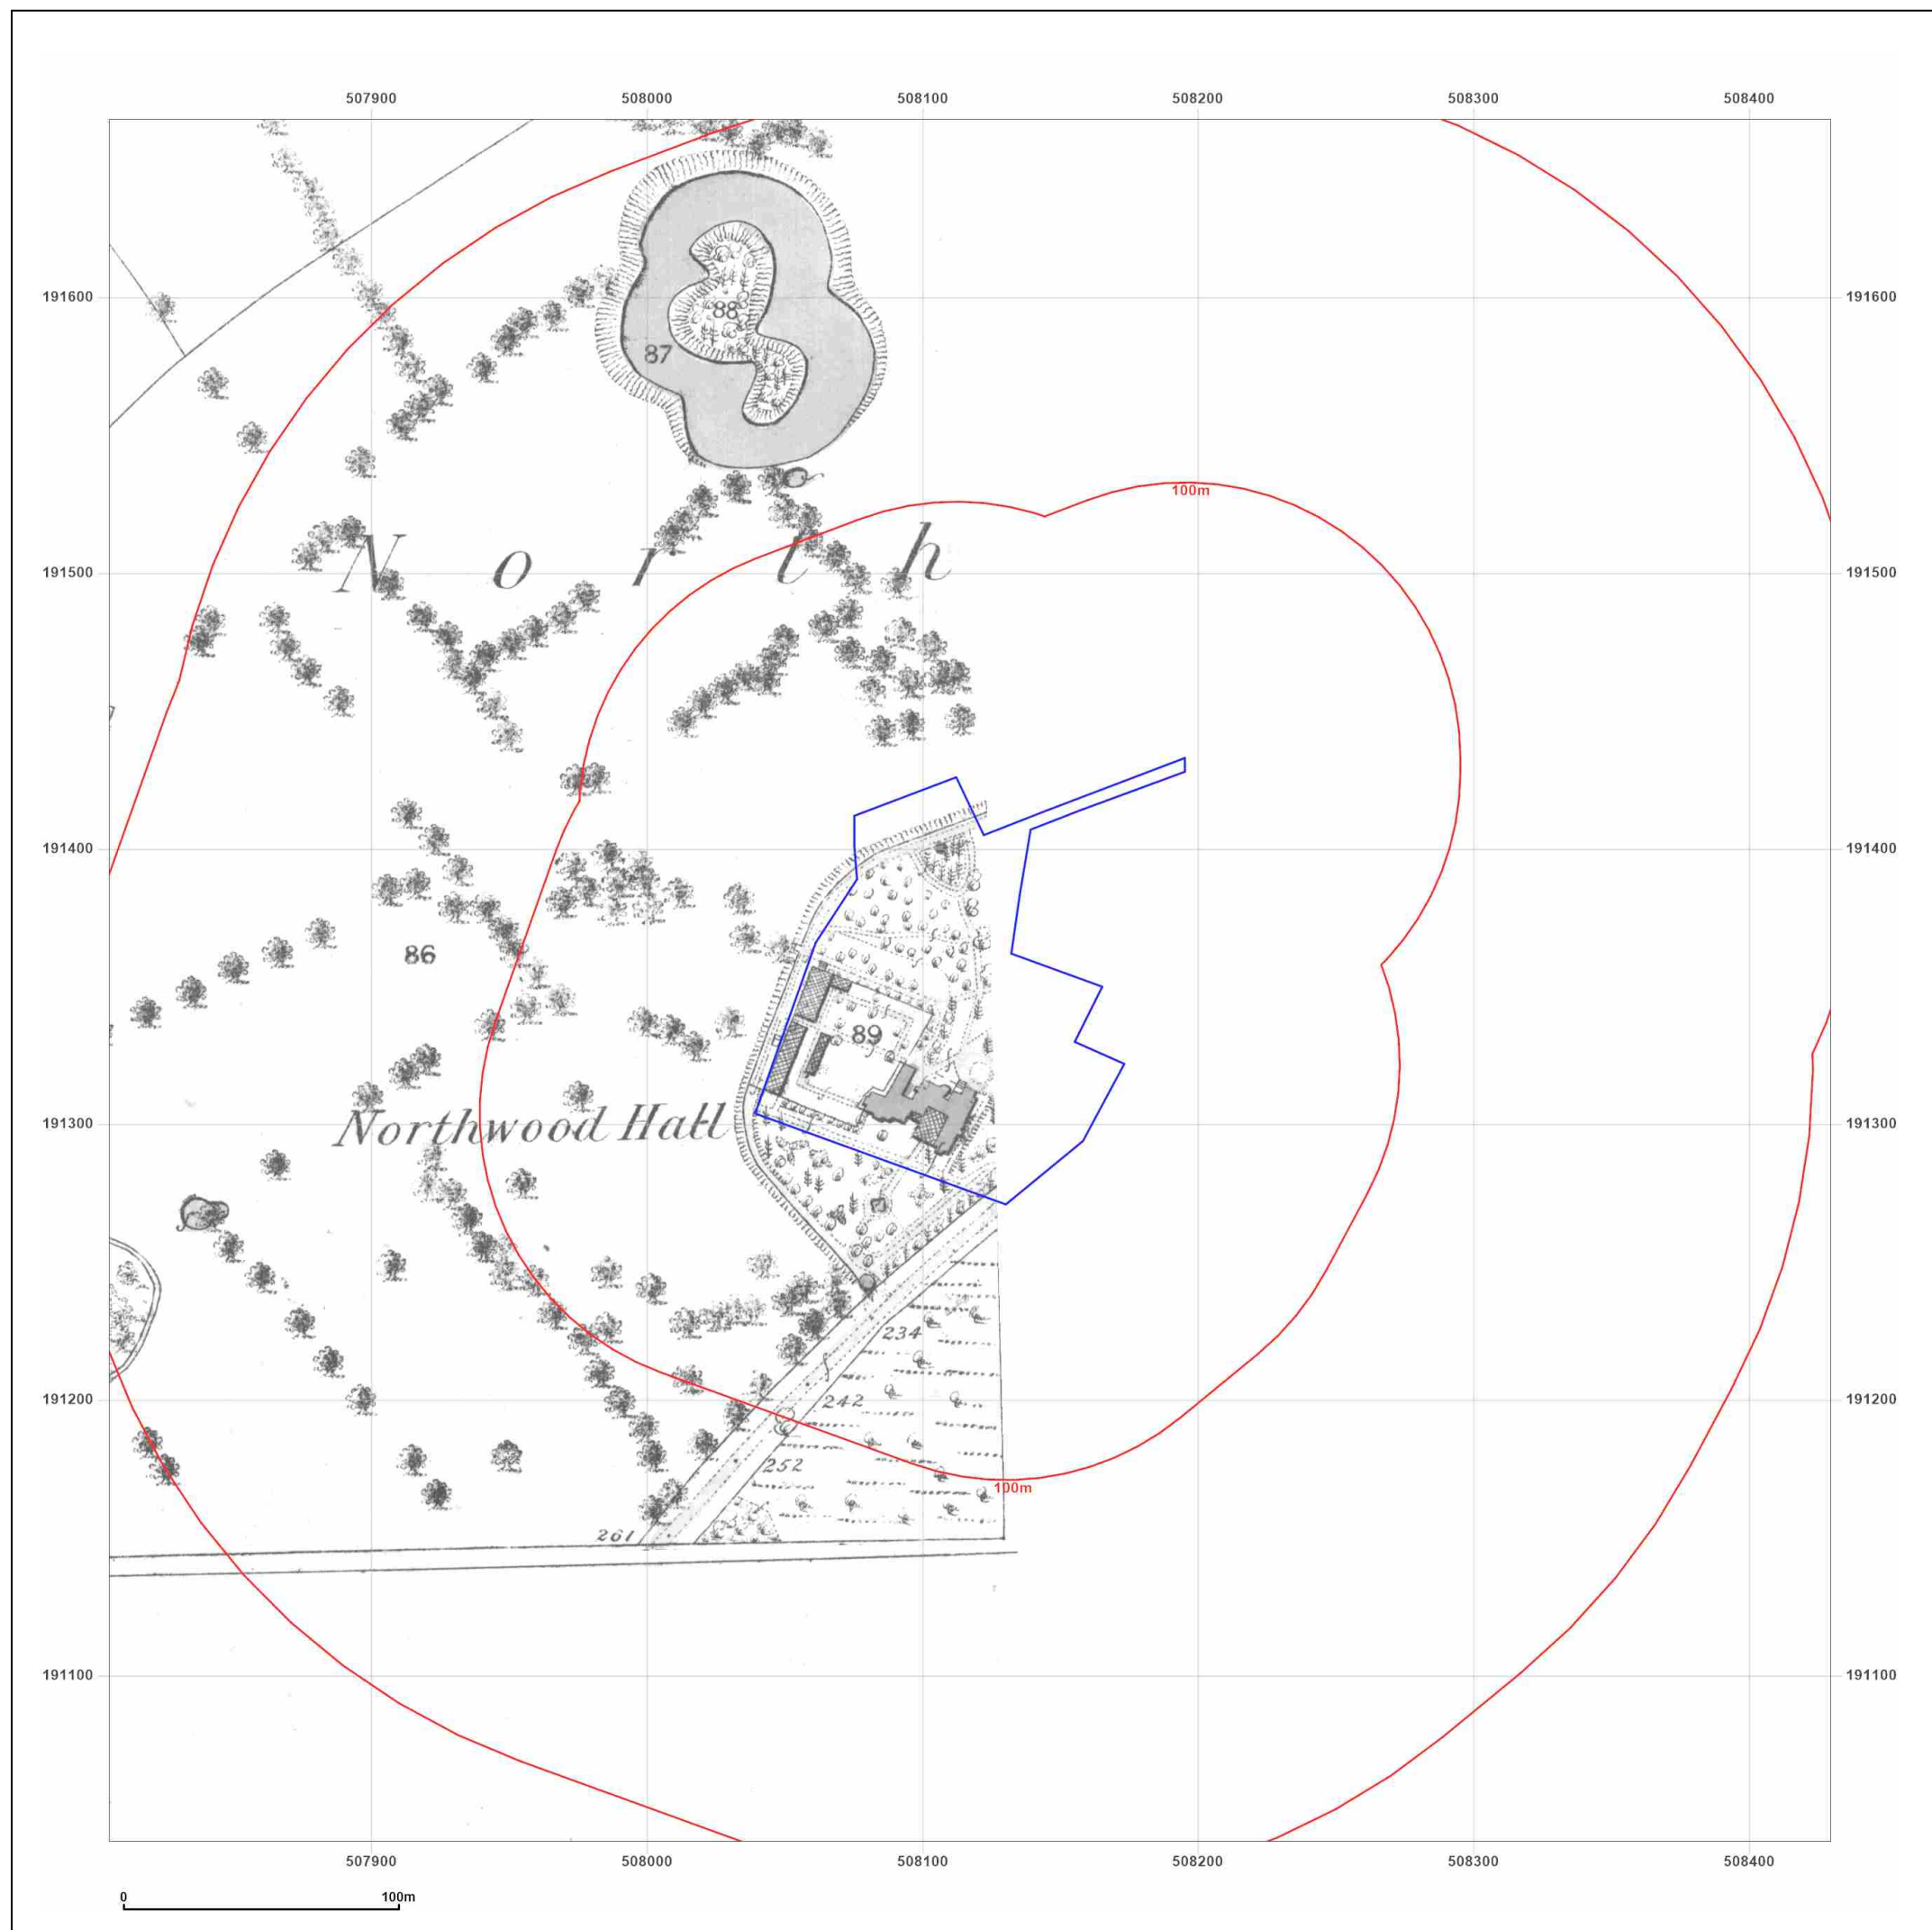

Site Details:

DENVILLE HALL, 62 DUCKS
HILL ROAD, NORTHWOOD,
HA6 2SB

Client Ref: 10767-JW
Report Ref: SCL-8995153
Grid Ref: 508117, 191352

Map Name: County Series


Map date: 1865-1866

Scale: 1:2,500

Printed at: 1:2,500



Surveyed 1865
Revised 1865
Edition N/A
Copyright N/A
Levelled N/A

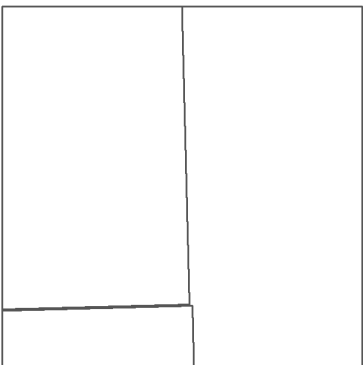

Surveyed 1866
Revised 1866
Edition N/A
Copyright N/A
Levelled N/A



Produced by
Groundsure Insights
T: 08444 159000
E: info@groundsure.com
W: www.groundsure.com

© Crown copyright and database rights 2018 Ordnance Survey 100035207

Production date: 19 August 2022

Map legend available at:
www.groundsure.com/sites/default/files/groundsure_legend.pdf

Site Details:

DENVILLE HALL, 62 DUCKS
HILL ROAD, NORTHWOOD,
HA6 2SB

Client Ref: 10767-JW
Report Ref: SCL-8995153
Grid Ref: 508117, 191352

Map Name: County Series


Map date: 1865-1868

Scale: 1:10,560

Printed at: 1:10,560



Surveyed 1865
Revised N/A
Edition 1868
Copyright N/A
Levelled N/A

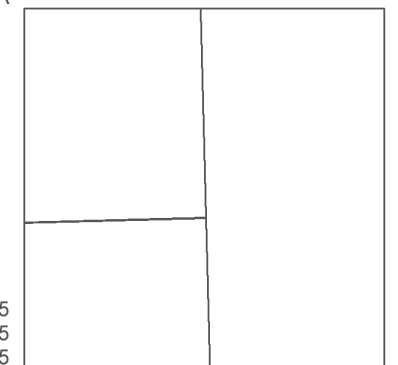

Surveyed 1865
Revised 1865
Edition 1865
Copyright N/A
Levelled N/A





Produced by
Groundsure Insights
T: 08444 159000
E: info@groundsure.com
W: www.groundsure.com

© Crown copyright and database rights 2018 Ordnance Survey 100035207

Production date: 19 August 2022

Map legend available at:
www.groundsure.com/sites/default/files/groundsure_legend.pdf

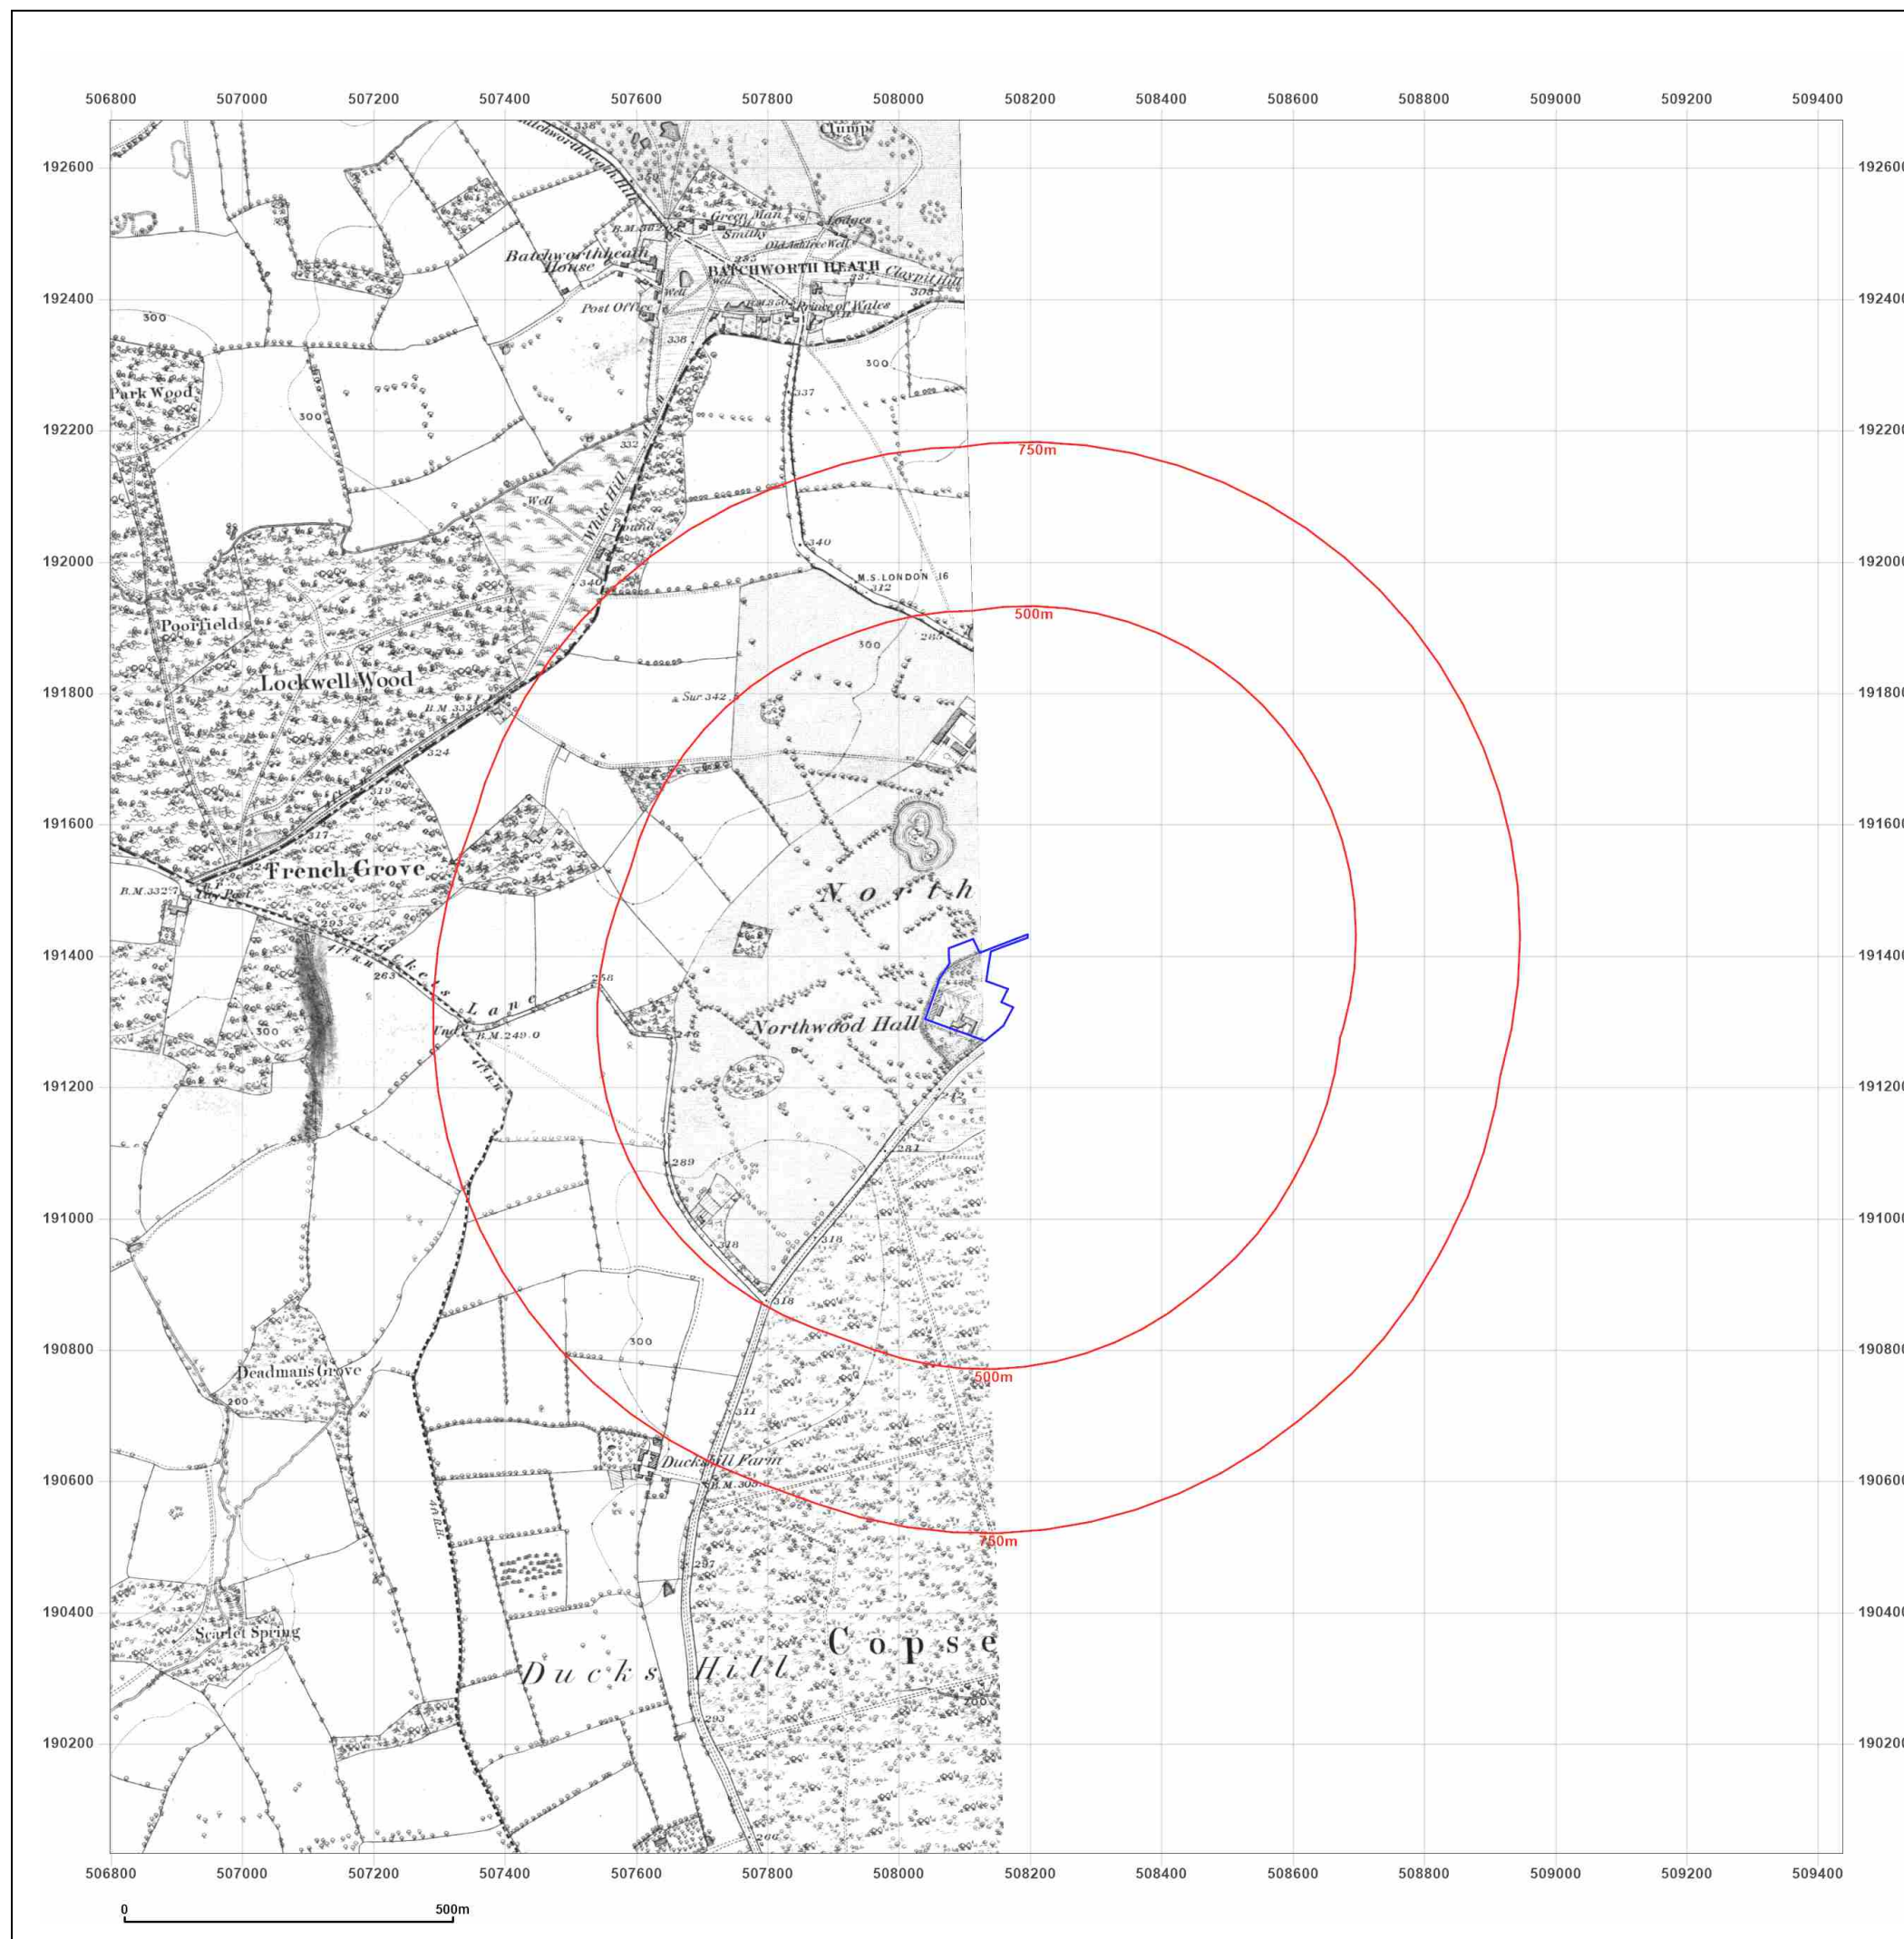

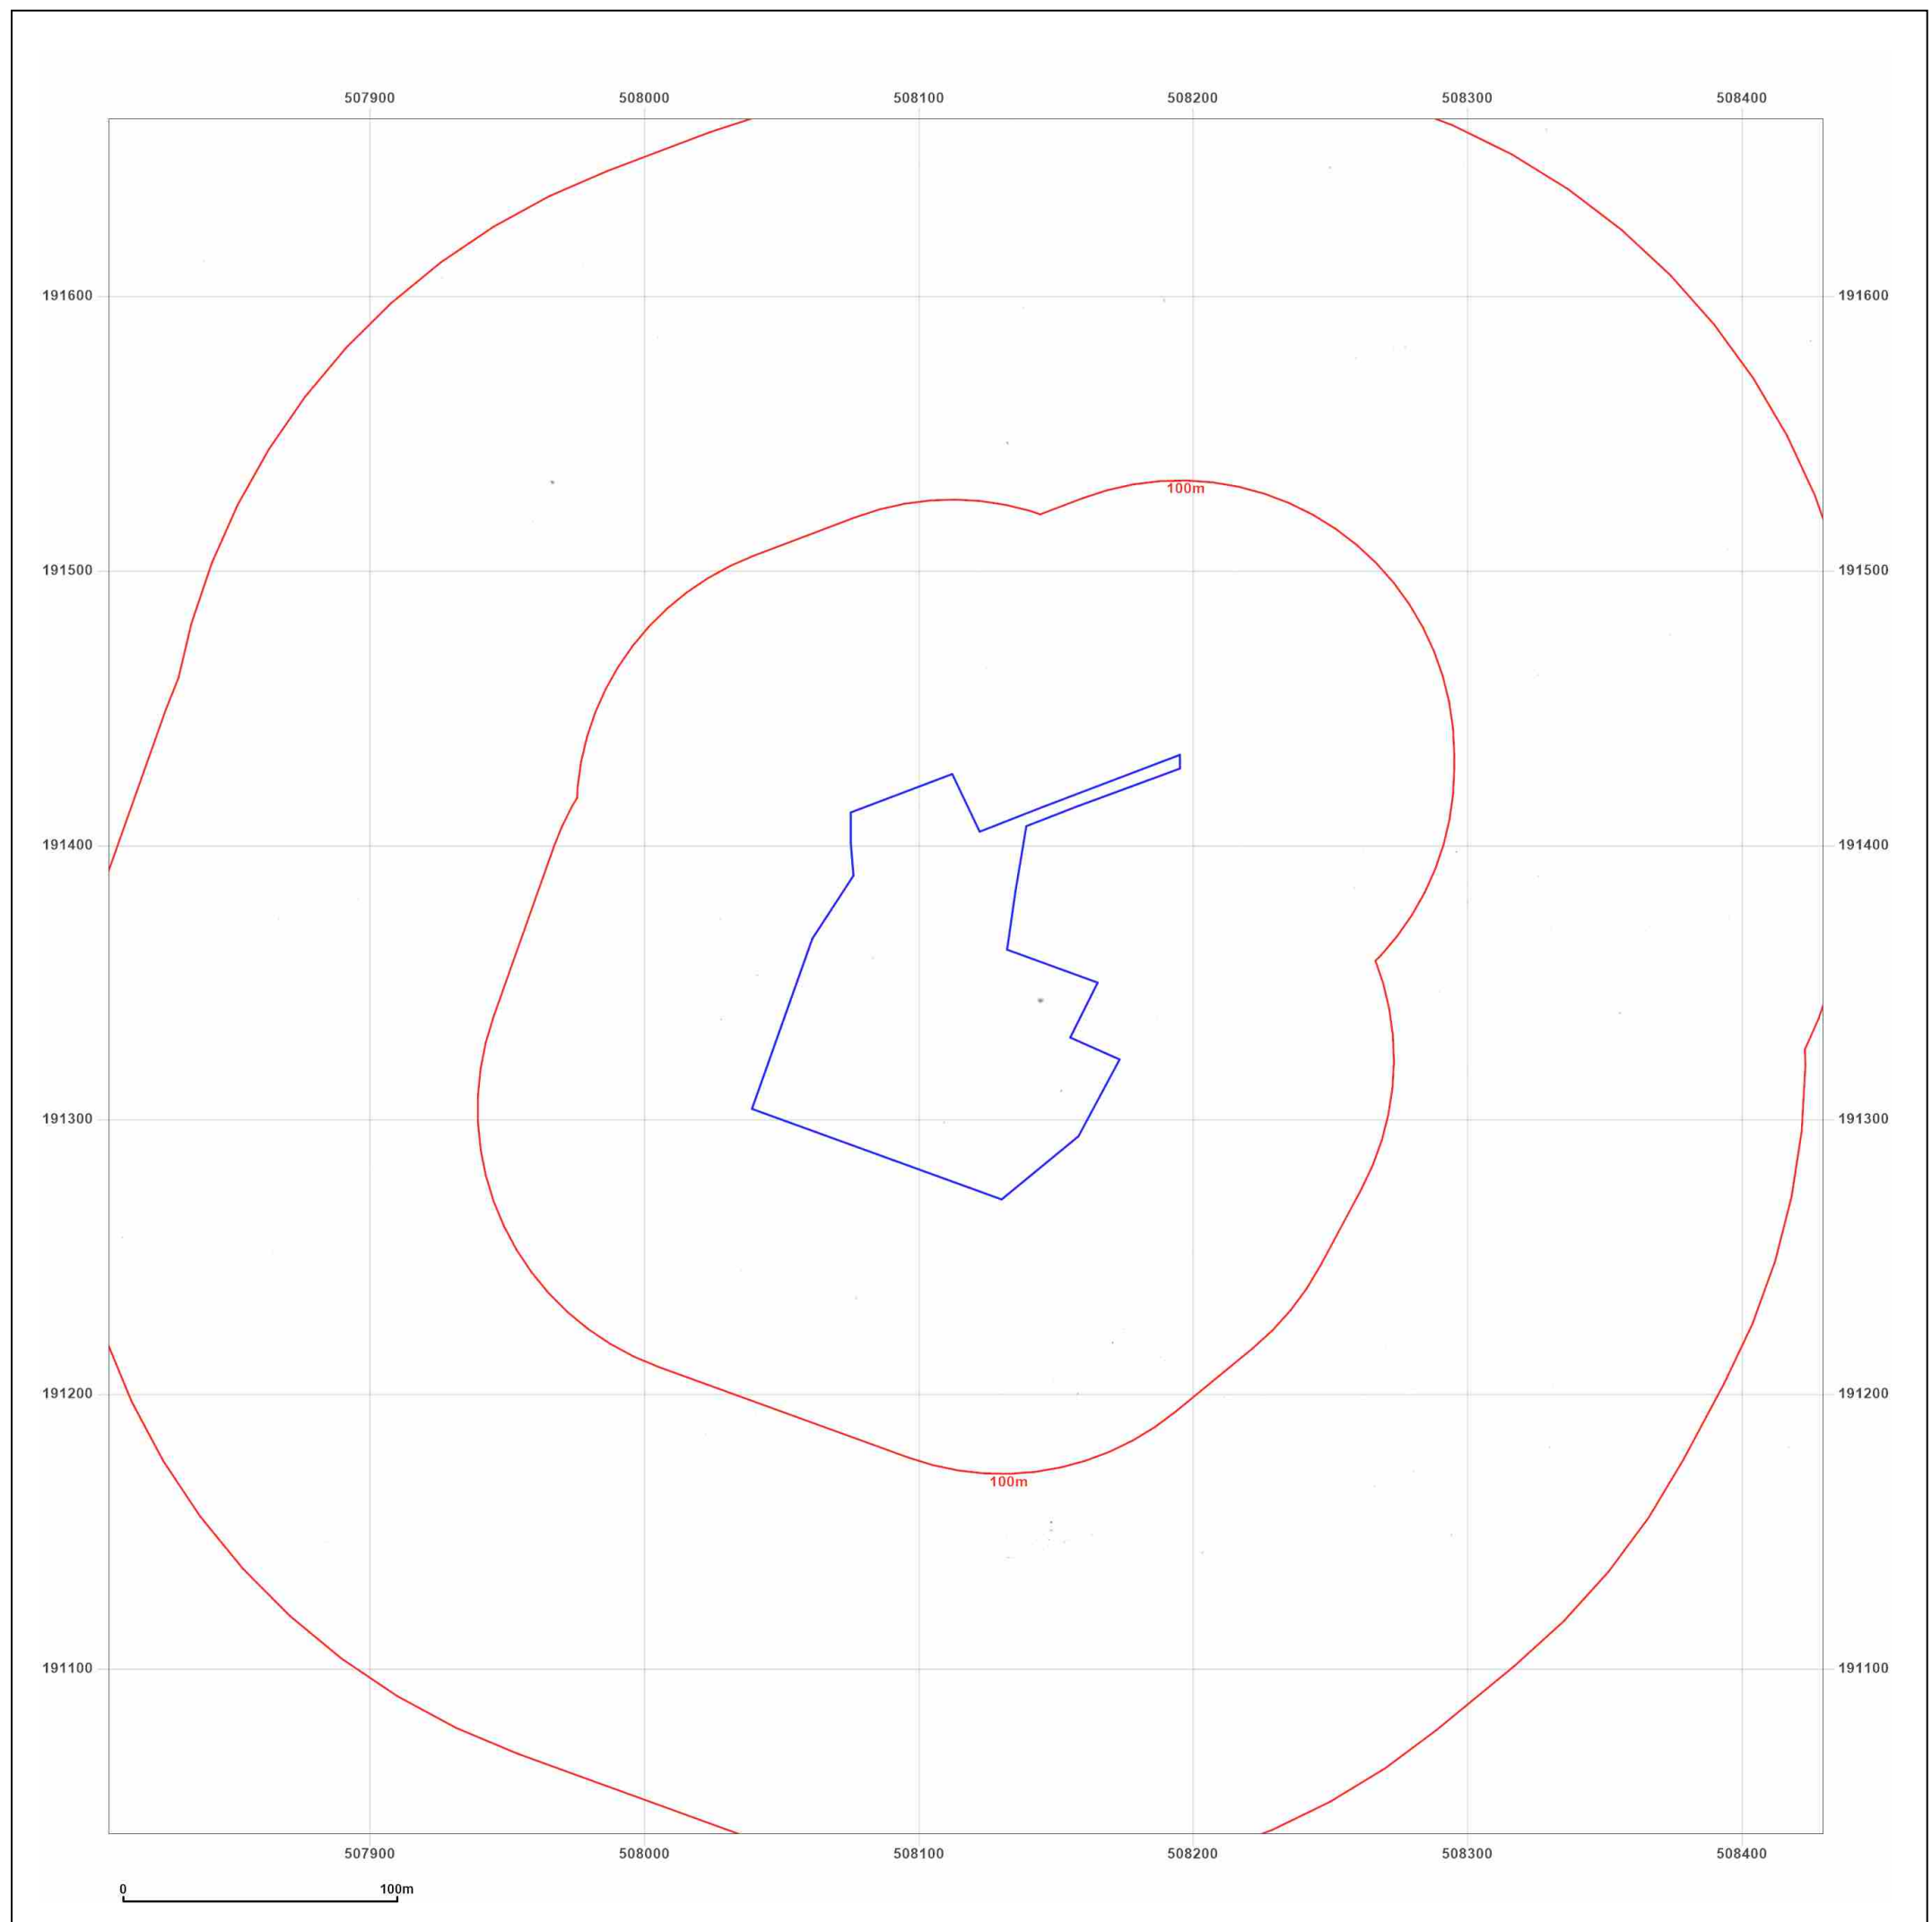

Site Details:

DENVILLE HALL, 62 DUCKS
HILL ROAD, NORTHWOOD,
HA6 2SB

Client Ref: 10767-JW
Report Ref: SCL-8995153
Grid Ref: 508117, 191352

Map Name: County Series

Map date: 1872


Scale: 1:2,500

Printed at: 1:2,500



Surveyed 1872
Revised 1872
Edition N/A
Copyright N/A
Levelled N/A

Surveyed 1872
Revised 1872
Edition N/A
Copyright N/A
Levelled N/A

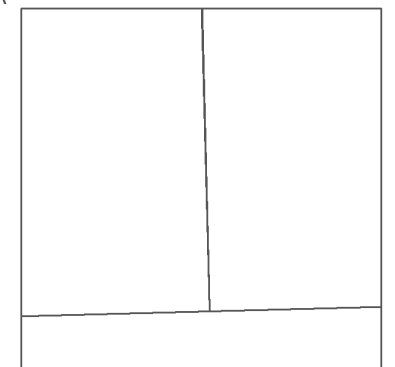

Produced by
Groundsure Insights
T: 08444 159000
E: info@groundsure.com
W: www.groundsure.com

© Crown copyright and database rights 2018 Ordnance Survey 100035207

Production date: 19 August 2022

Map legend available at:
www.groundsure.com/sites/default/files/groundsure_legend.pdf

Site Details:

DENVILLE HALL, 62 DUCKS
HILL ROAD, NORTHWOOD,
HA6 2SB

Client Ref: 10767-JW
Report Ref: SCL-8995153
Grid Ref: 508117, 191352

Map Name: County Series

Map date: 1883

Scale: 1:10,560

Printed at: 1:10,560



Surveyed 1872
Revised N/A
Edition 1883
Copyright N/A
Levelled N/A





Produced by
Groundsure Insights
T: 08444 159000
E: info@groundsure.com
W: www.groundsure.com

© Crown copyright and database rights 2018 Ordnance Survey 100035207

Production date: 19 August 2022

Map legend available at:
www.groundsure.com/sites/default/files/groundsure_legend.pdf

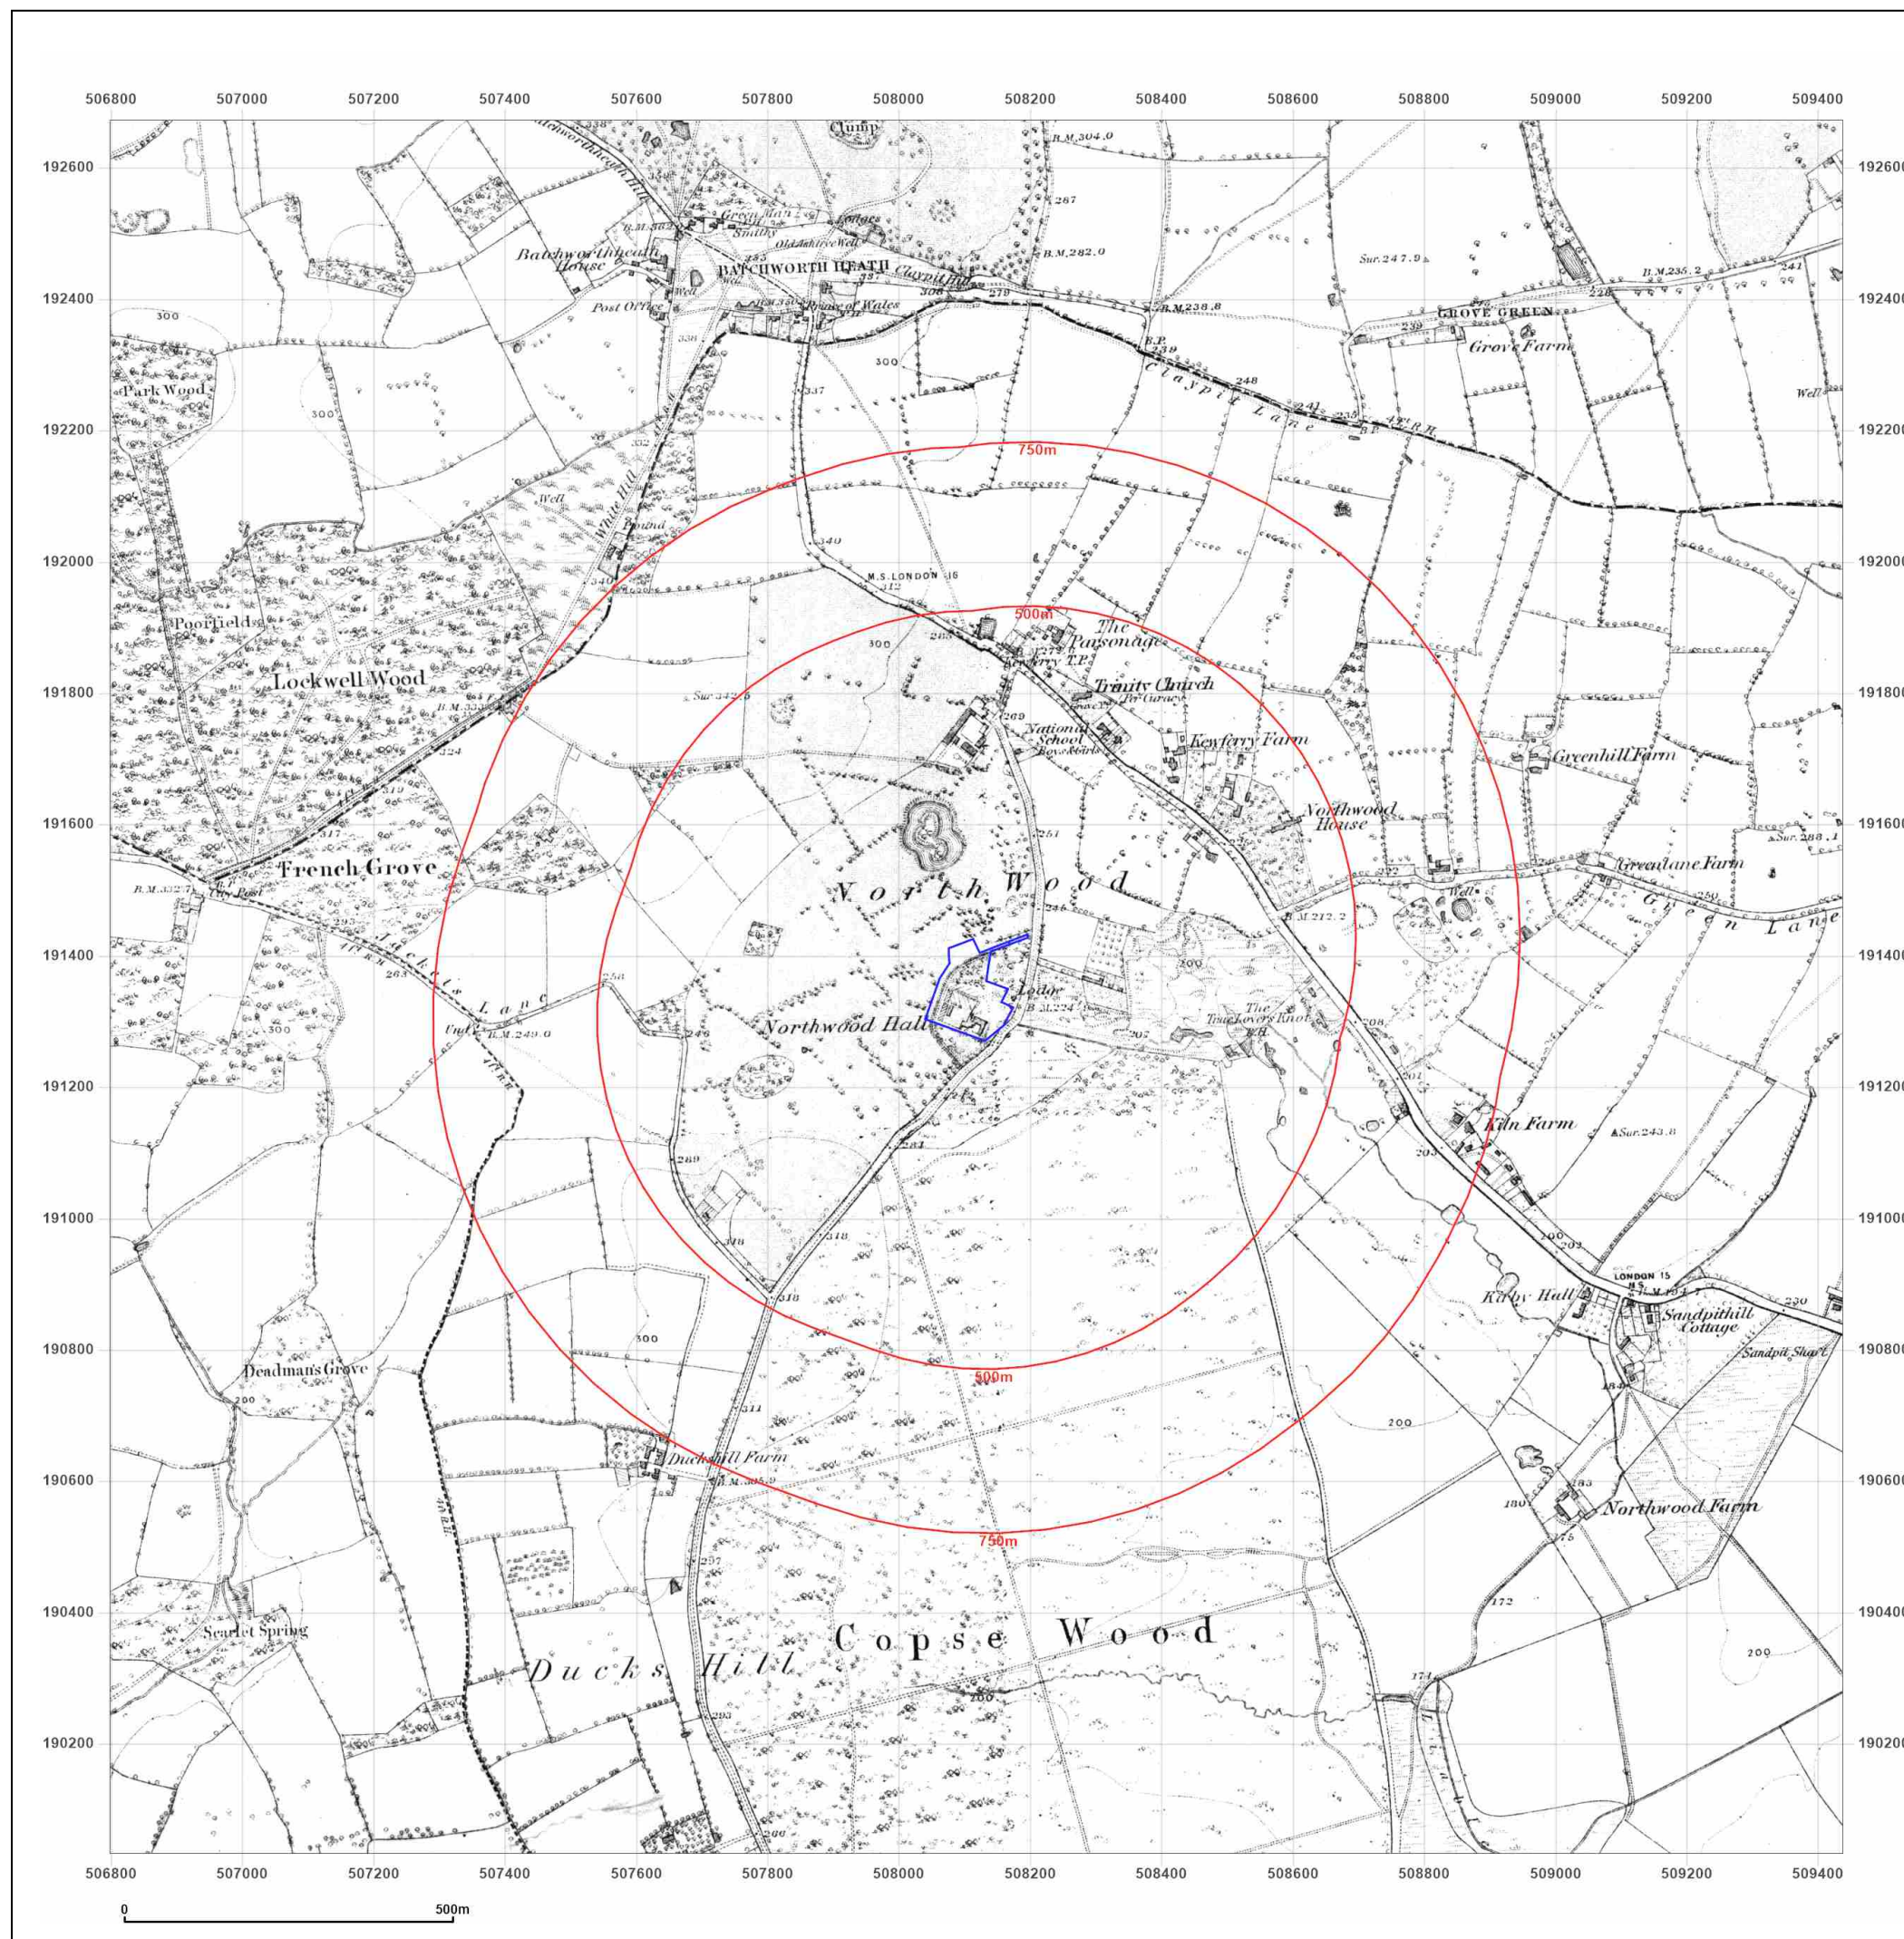

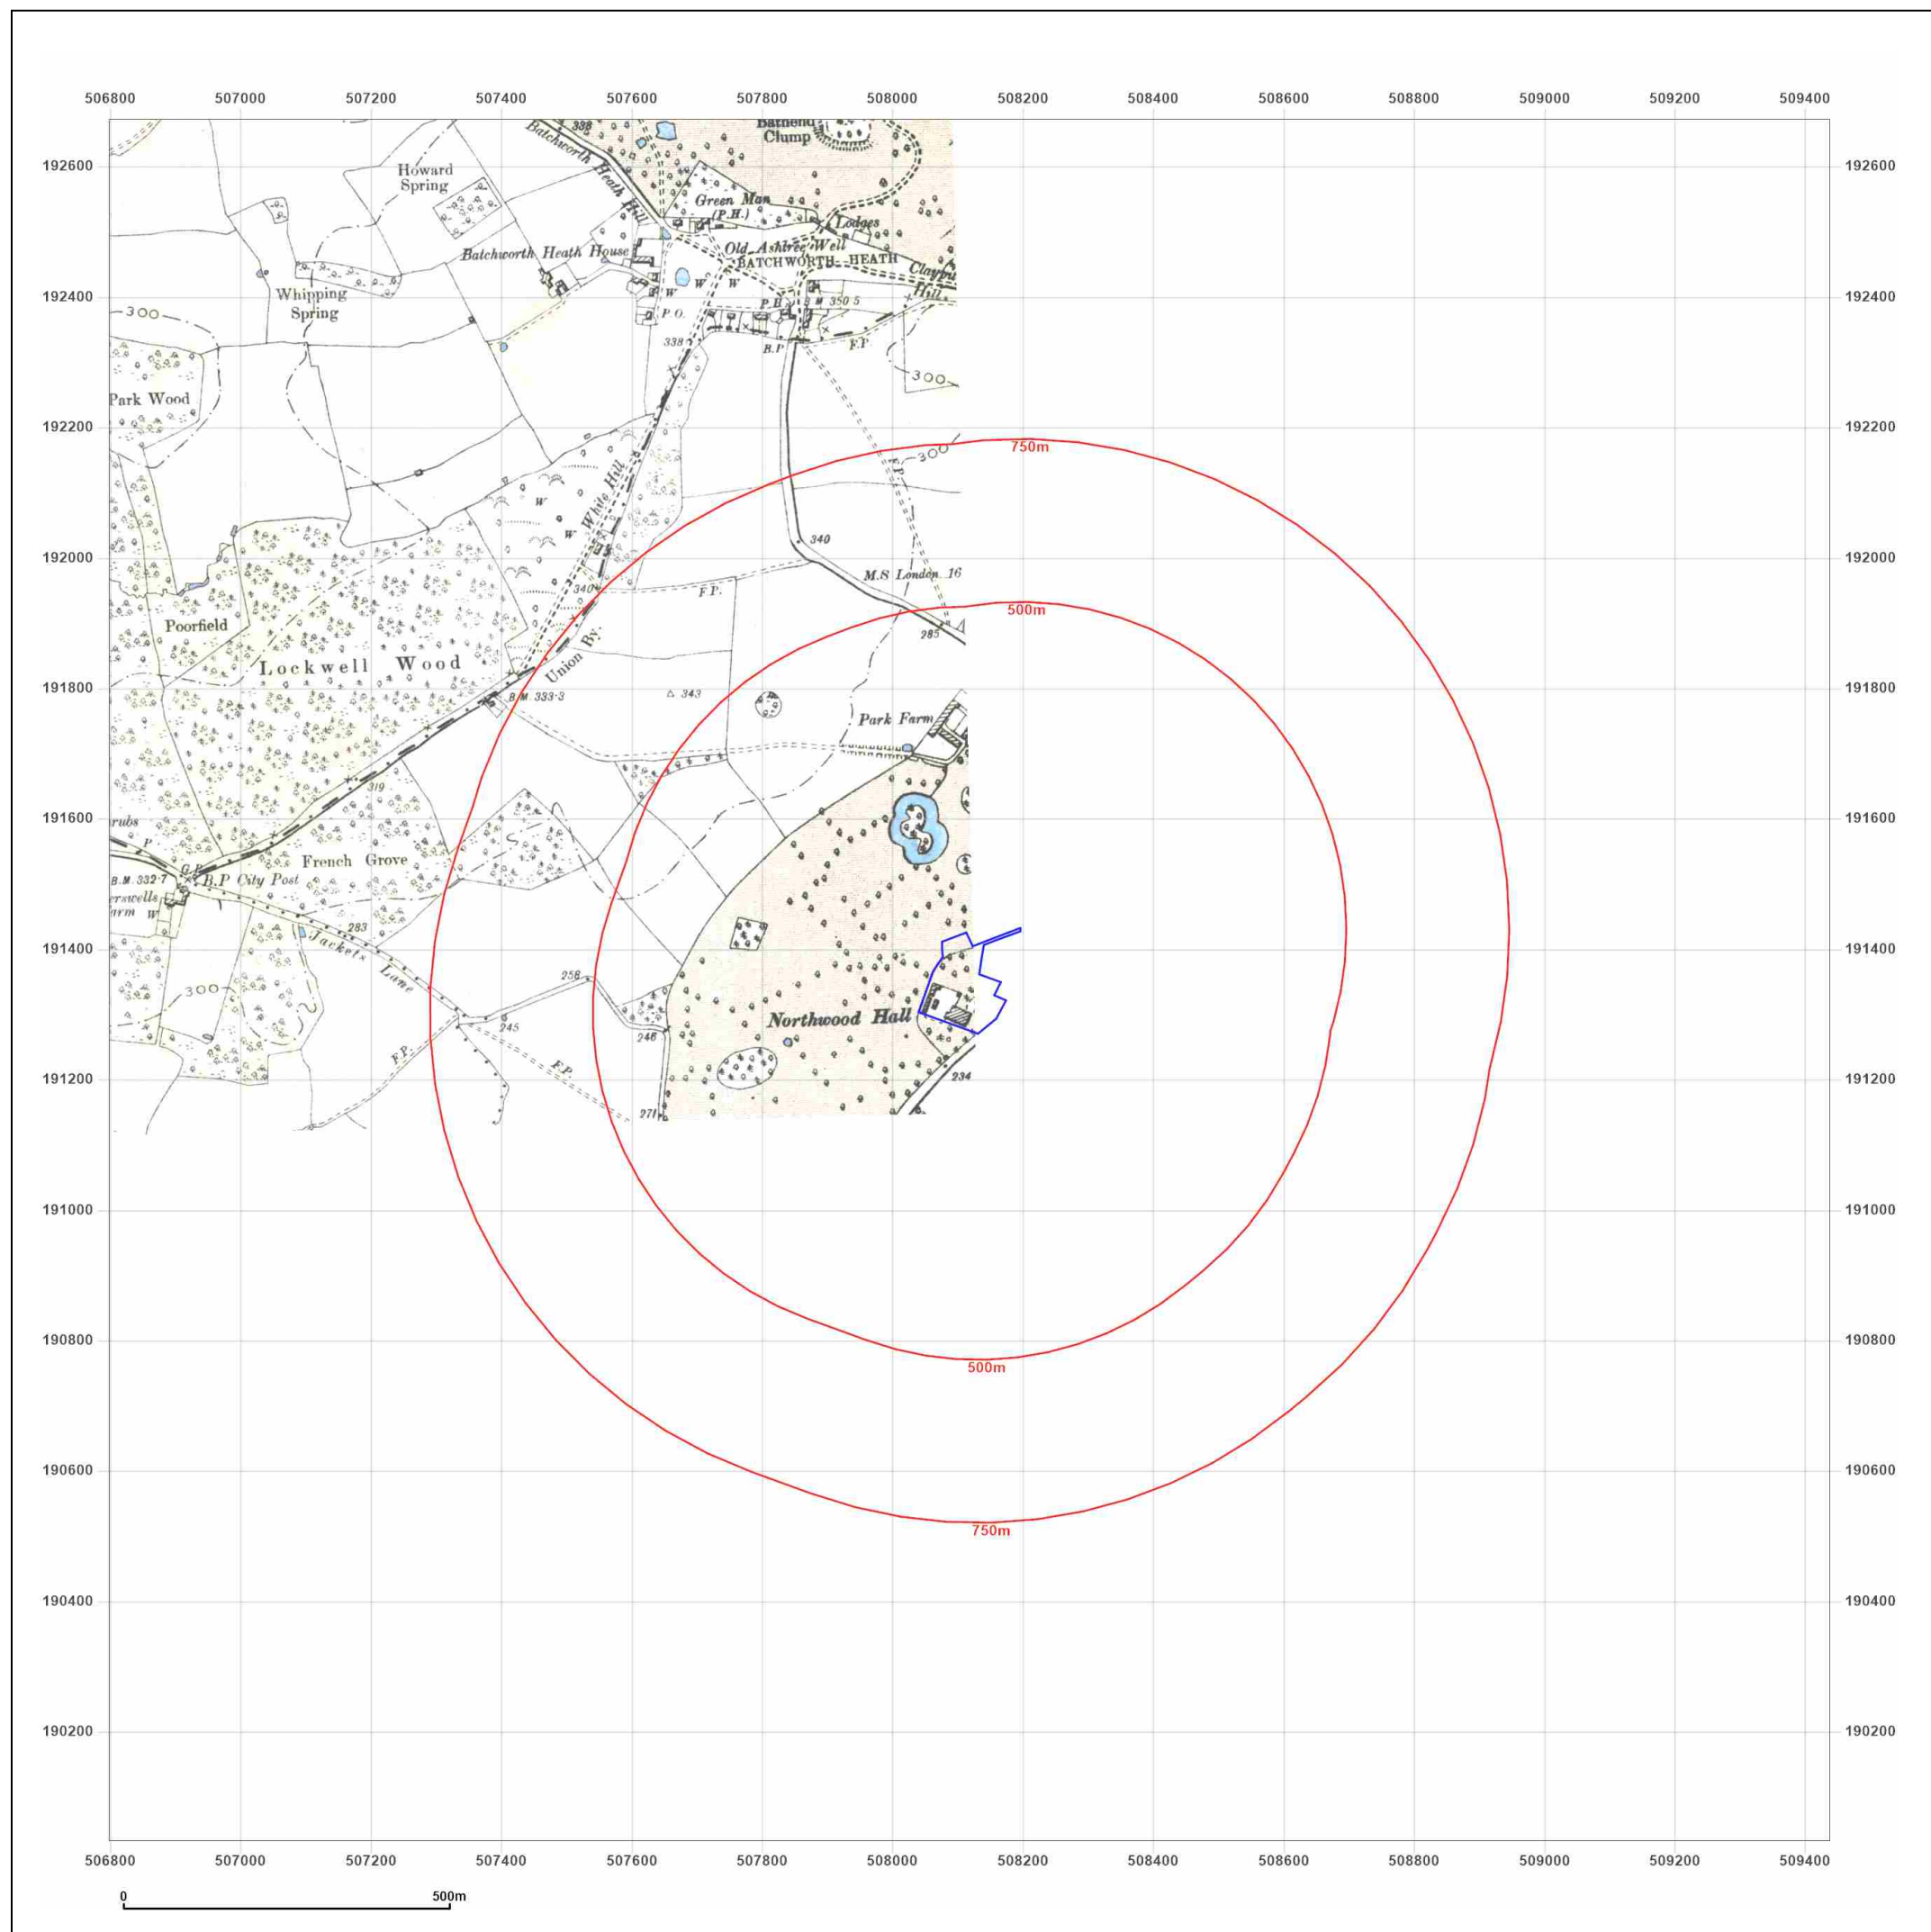

Site Details:

DENVILLE HALL, 62 DUCKS
HILL ROAD, NORTHWOOD,
HA6 2SB


Client Ref: 10767-JW
Report Ref: SCL-8995153
Grid Ref: 508117, 191352

Map Name: County Series


Map date: 1895

Scale: 1:10,560

Printed at: 1:10,560

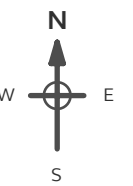

Surveyed 1864
Revised 1895
Edition N/A
Copyright N/A
Levelled N/A

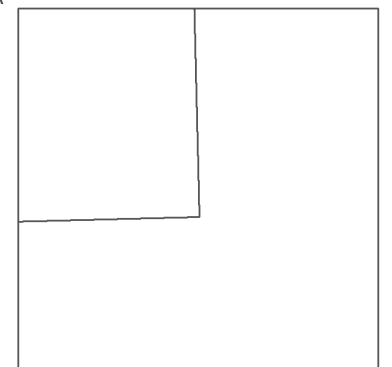


Produced by
Groundsure Insights
T: 08444 159000
E: info@groundsure.com
W: www.groundsure.com

© Crown copyright and database rights 2018 Ordnance Survey 100035207

Production date: 19 August 2022

Map legend available at:
www.groundsure.com/sites/default/files/groundsure_legend.pdf

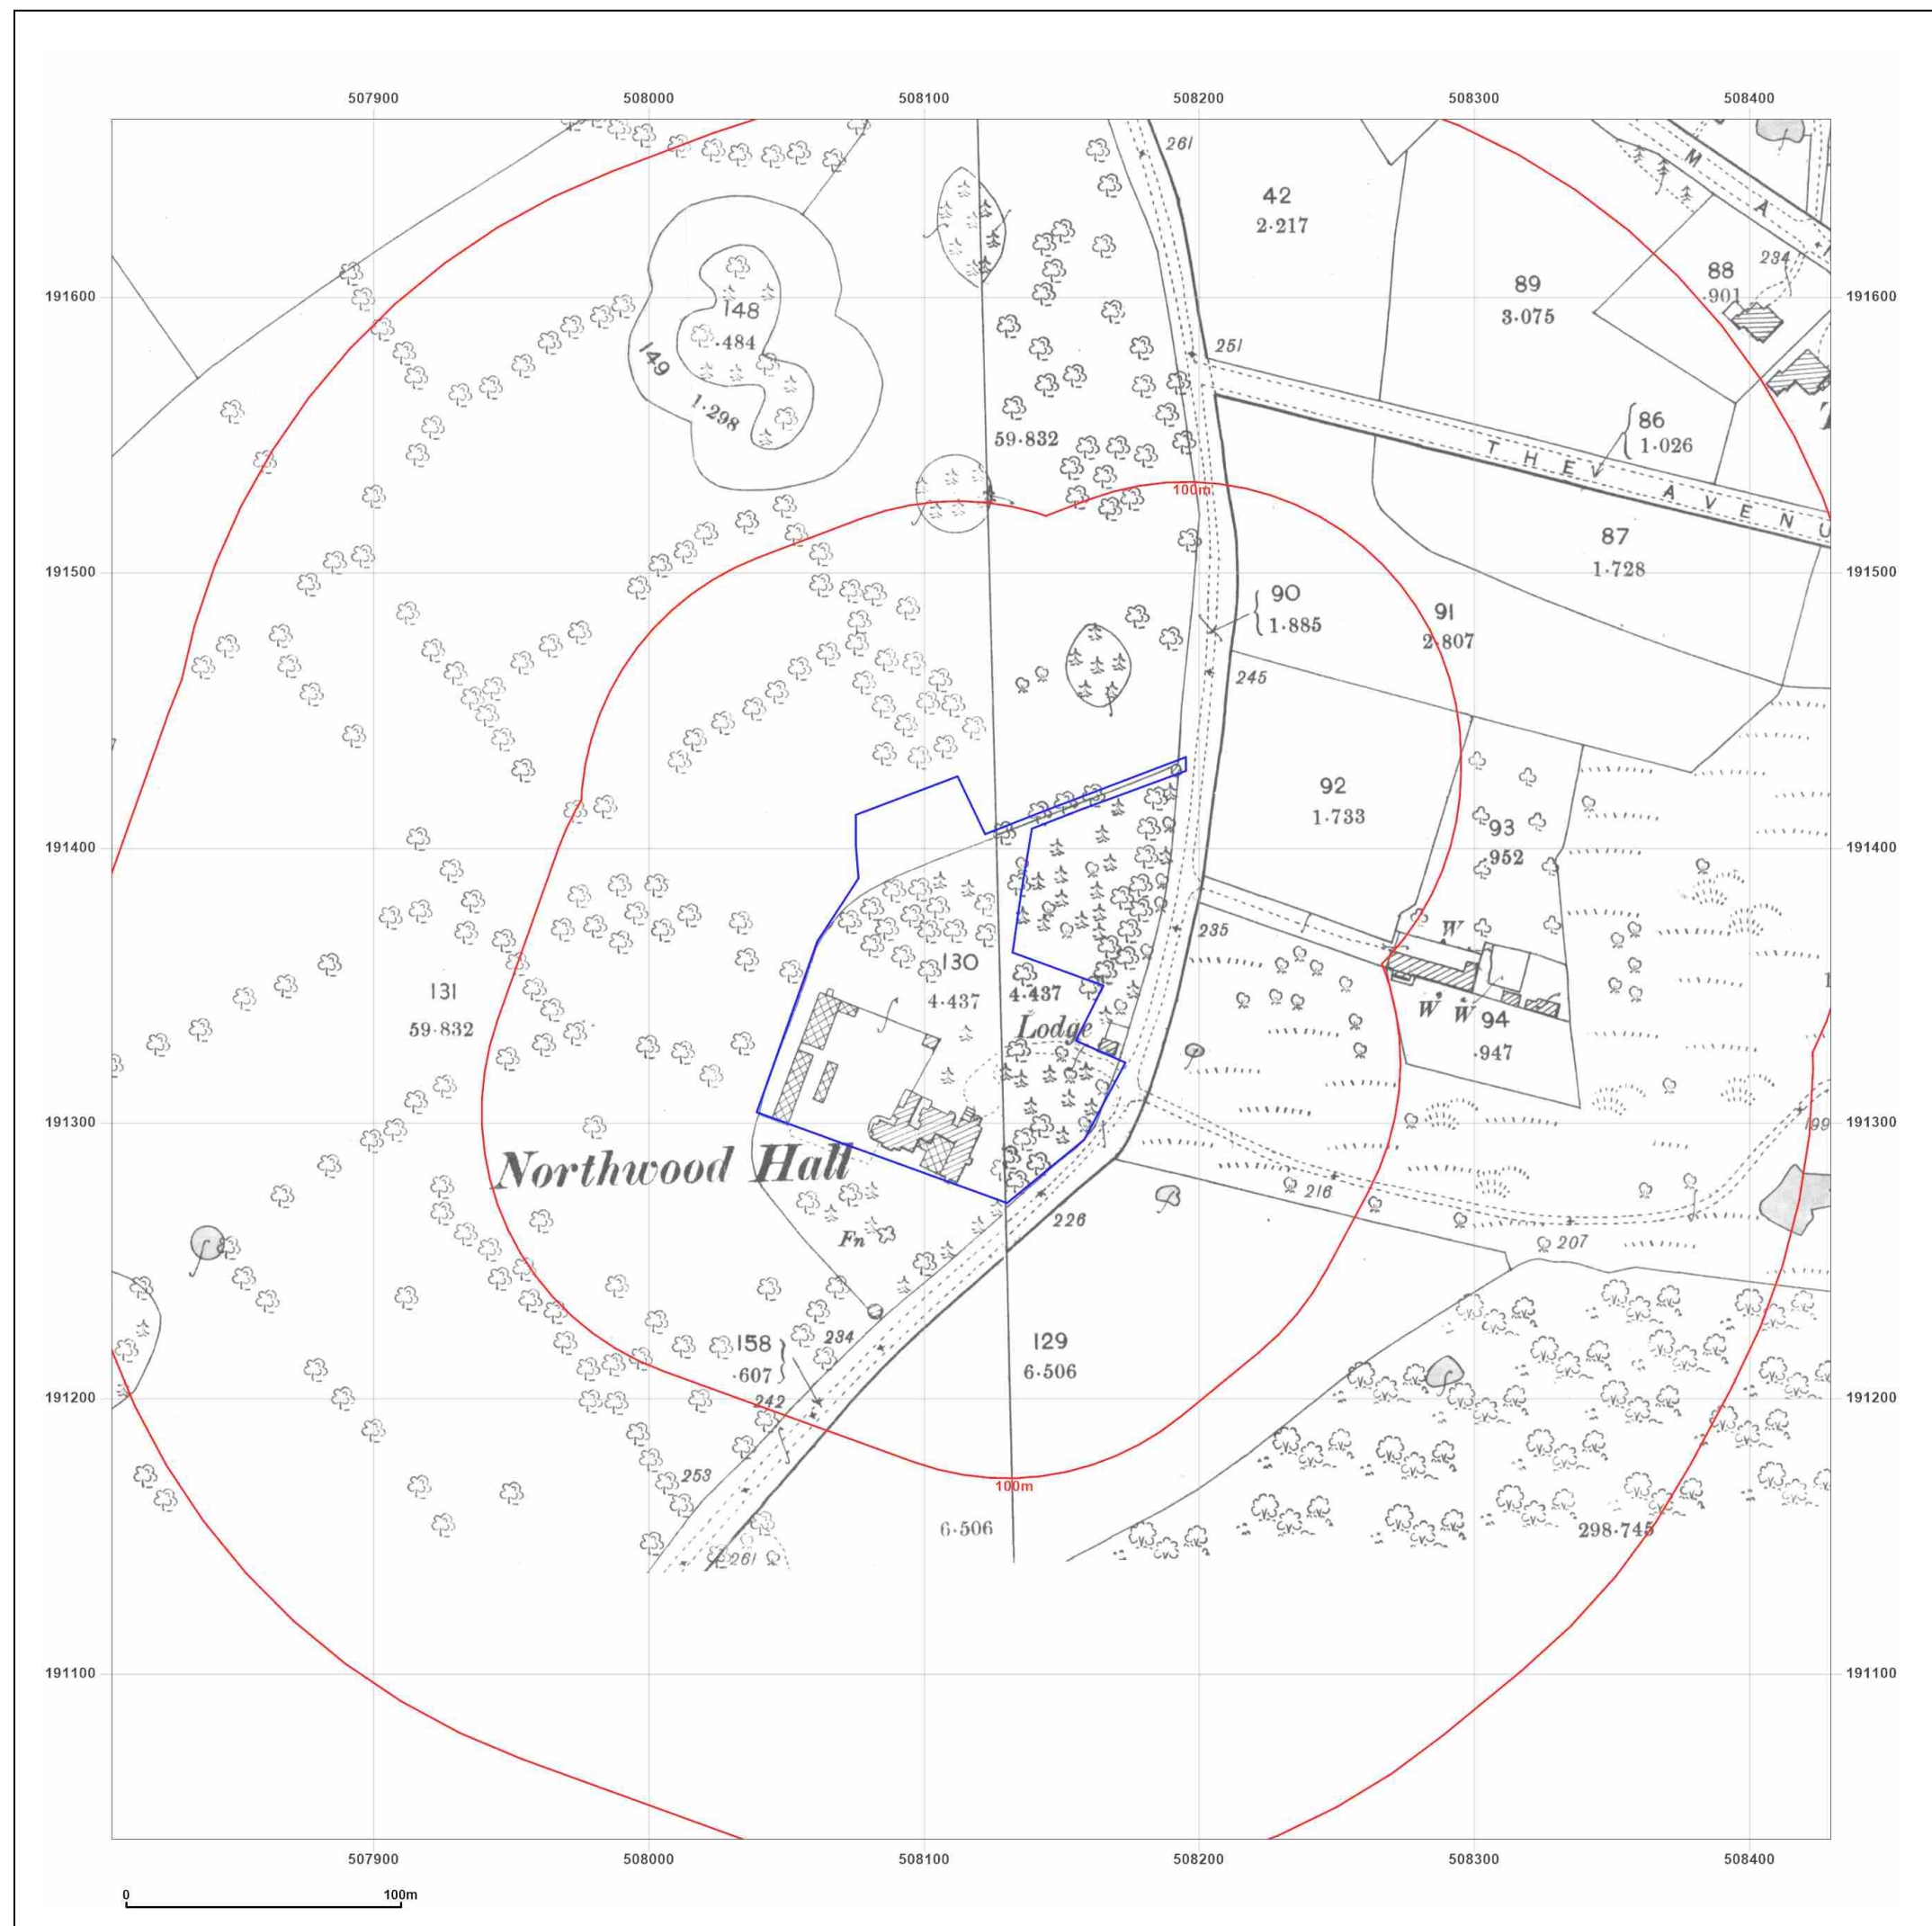

Site Details:

DENVILLE HALL, 62 DUCKS
HILL ROAD, NORTHWOOD,
HA6 2SB

Client Ref: 10767-JW
Report Ref: SCL-8995153
Grid Ref: 508117, 191352

Map Name: County Series

Map date: 1898


Scale: 1:2,500

Printed at: 1:2,500




Surveyed 1898
Revised 1898
Edition N/A
Copyright N/A
Levelled N/A

Surveyed 1898
Revised 1898
Edition N/A
Copyright N/A
Levelled N/A

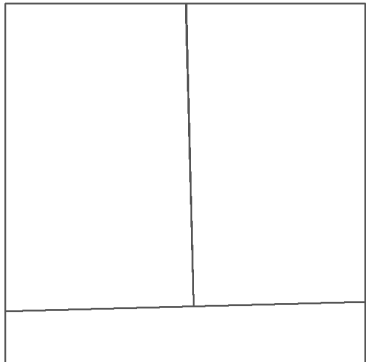

Produced by
Groundsure Insights
T: 08444 159000
E: info@groundsure.com
W: www.groundsure.com

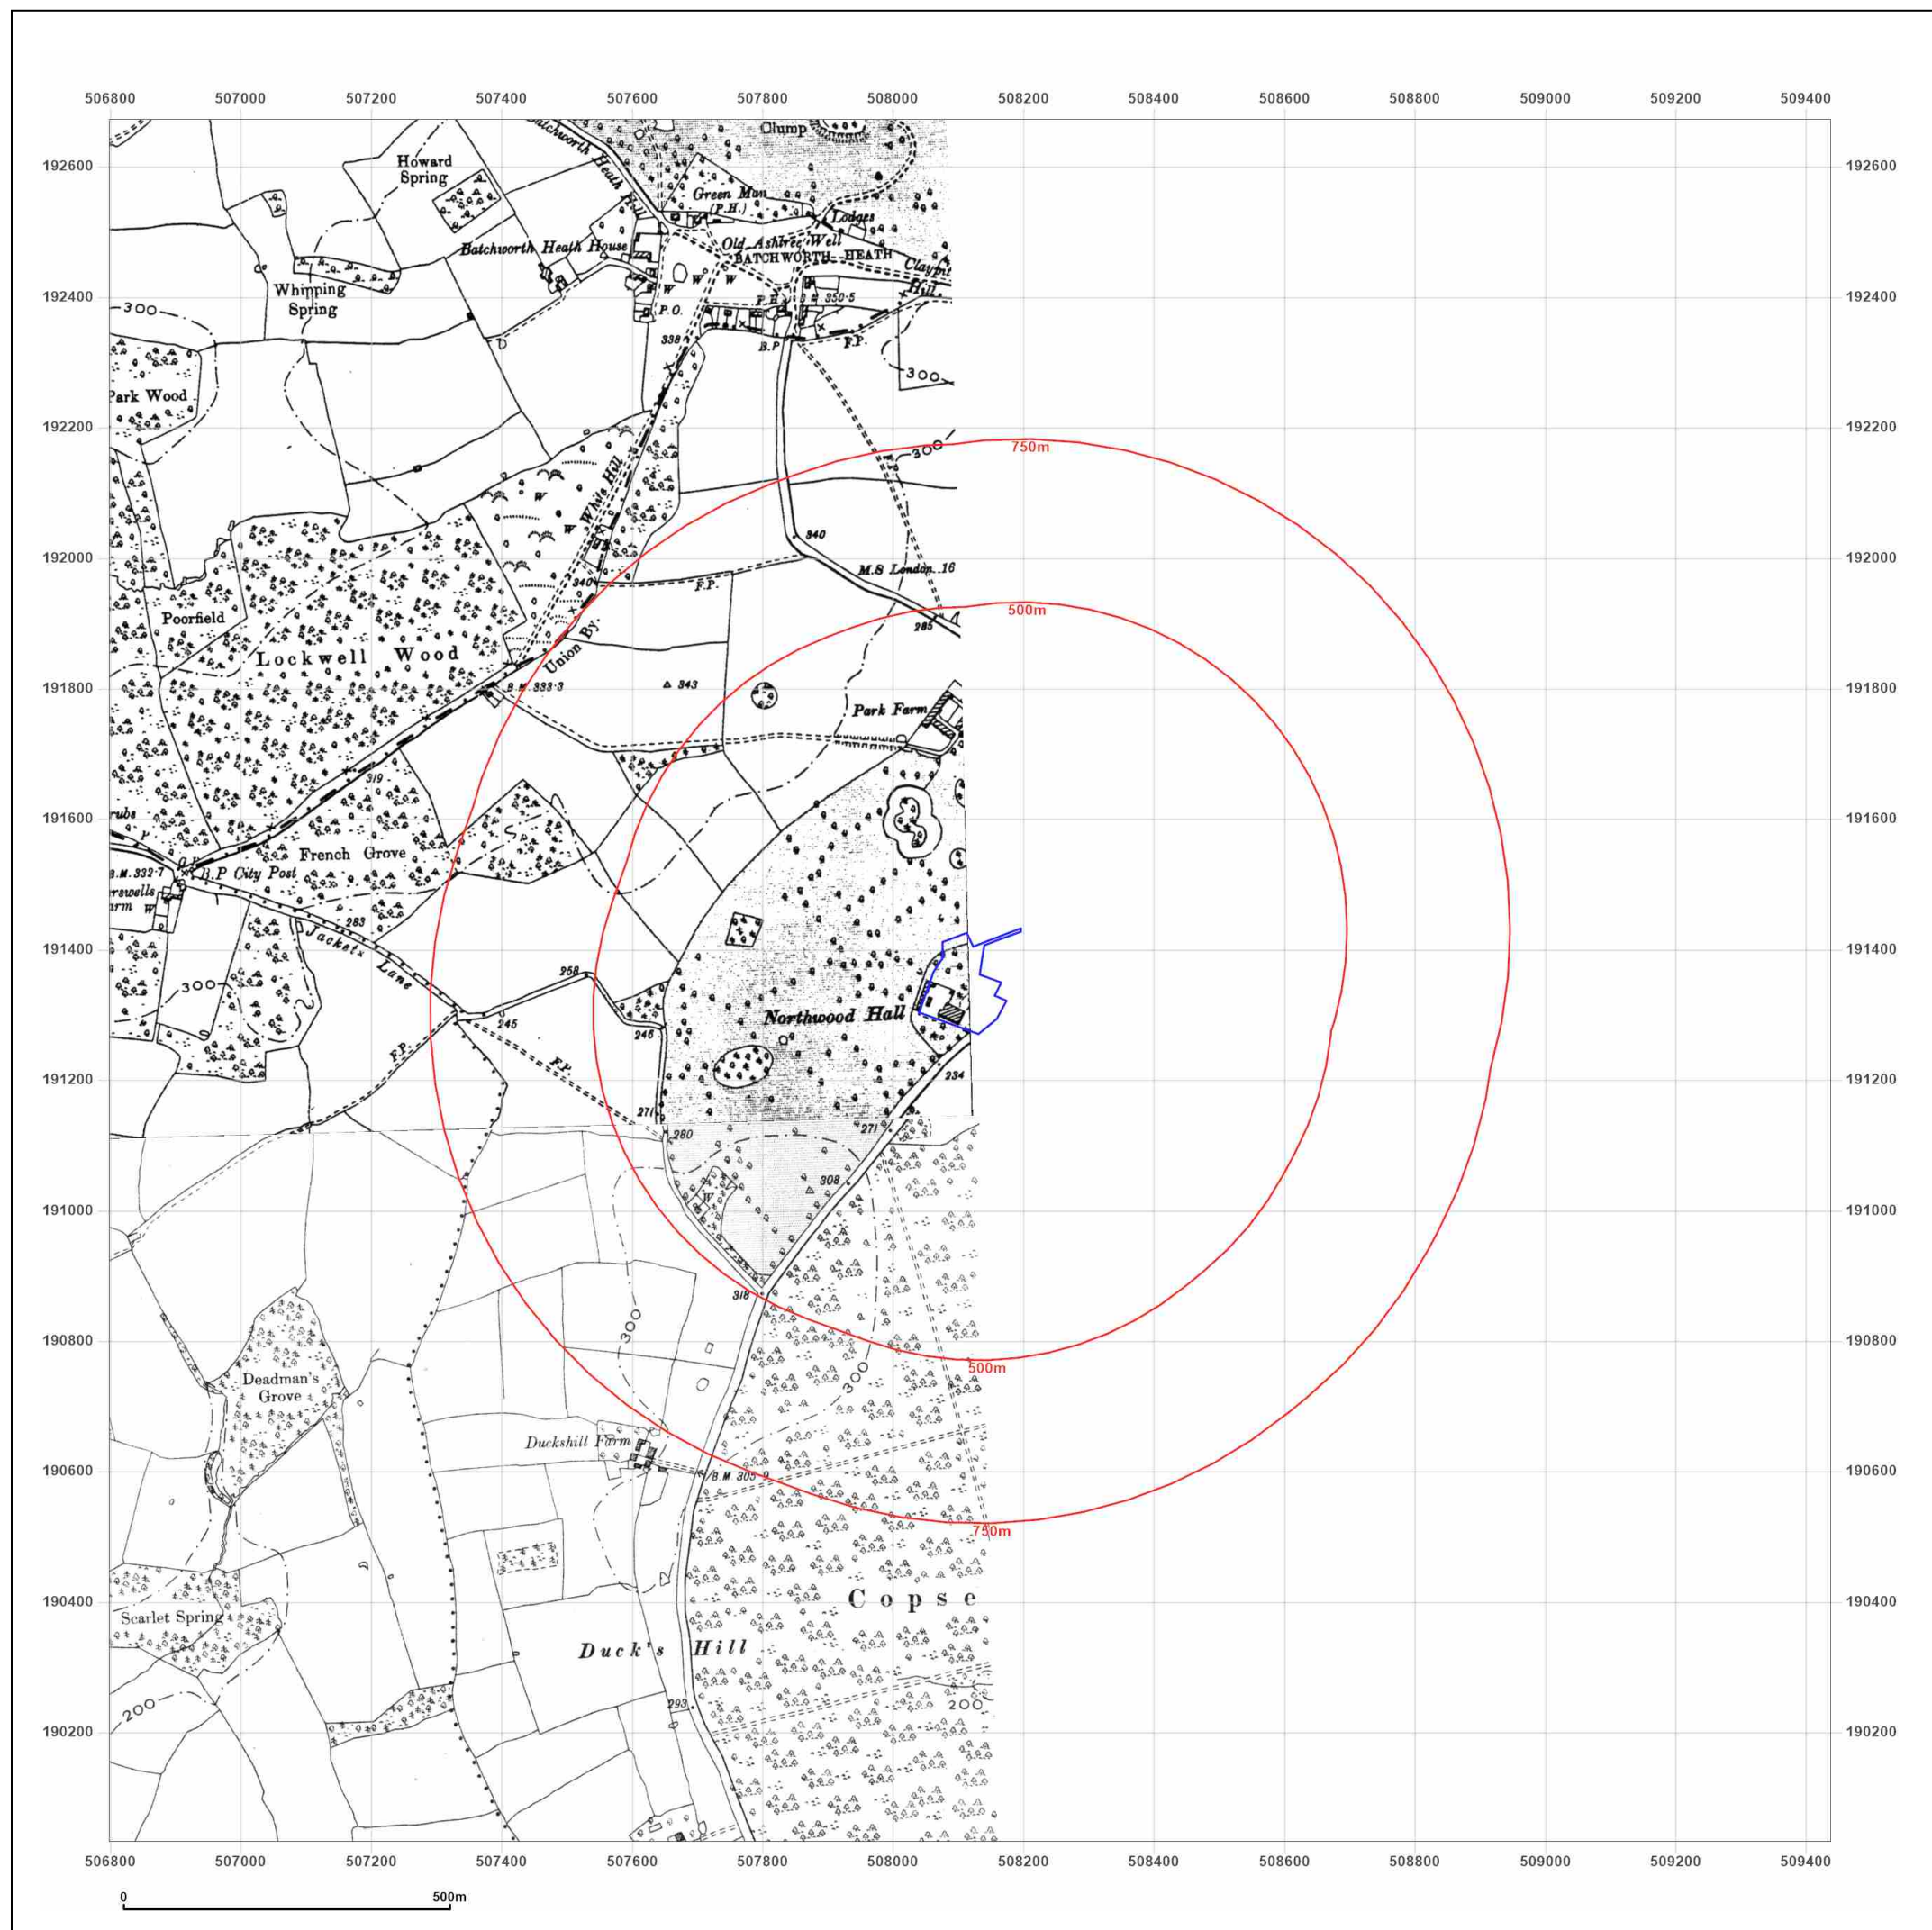


Site Details:

DENVILLE HALL, 62 DUCKS HILL ROAD, NORTHWOOD, HA6 2SB

Client Ref: 10767-JW
Report Ref: SCL-8995153
Grid Ref: 508117, 191352

Map Name: County Series
Map date: 1898
Scale: 1:10,560
Printed at: 1:10,560

Surveyed N/A
Revised N/A
Edition N/A
Copyright N/A
Levelled N/A

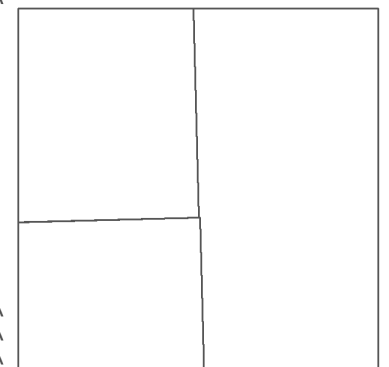

Surveyed N/A
Revised N/A
Edition N/A
Copyright N/A
Levelled N/A



Produced by
Groundsure Insights
T: 08444 159000
E: info@groundsure.com
W: www.groundsure.com

© Crown copyright and database rights 2018 Ordnance Survey 100035207

Production date: 19 August 2022

Map legend available at:
www.groundsure.com/sites/default/files/groundsure_legend.pdf