

Metres


5 0 1 2 3 4 5 10

SCALE 1:100

**REV/NOTES:**

Where building to the boundaries the adjacent owner is to be informed under the terms of the Party Wall Act 1996 and its provisions followed. Where building over boundaries the adjacent owner is to be served notice under section 65 of the Town & Country Planning Act 1990.

© This drawing and the works depicted are the copyright of ASB Property Consultants LTD and may not be reproduced or amended except by written permission of ASB Property Consultants LTD

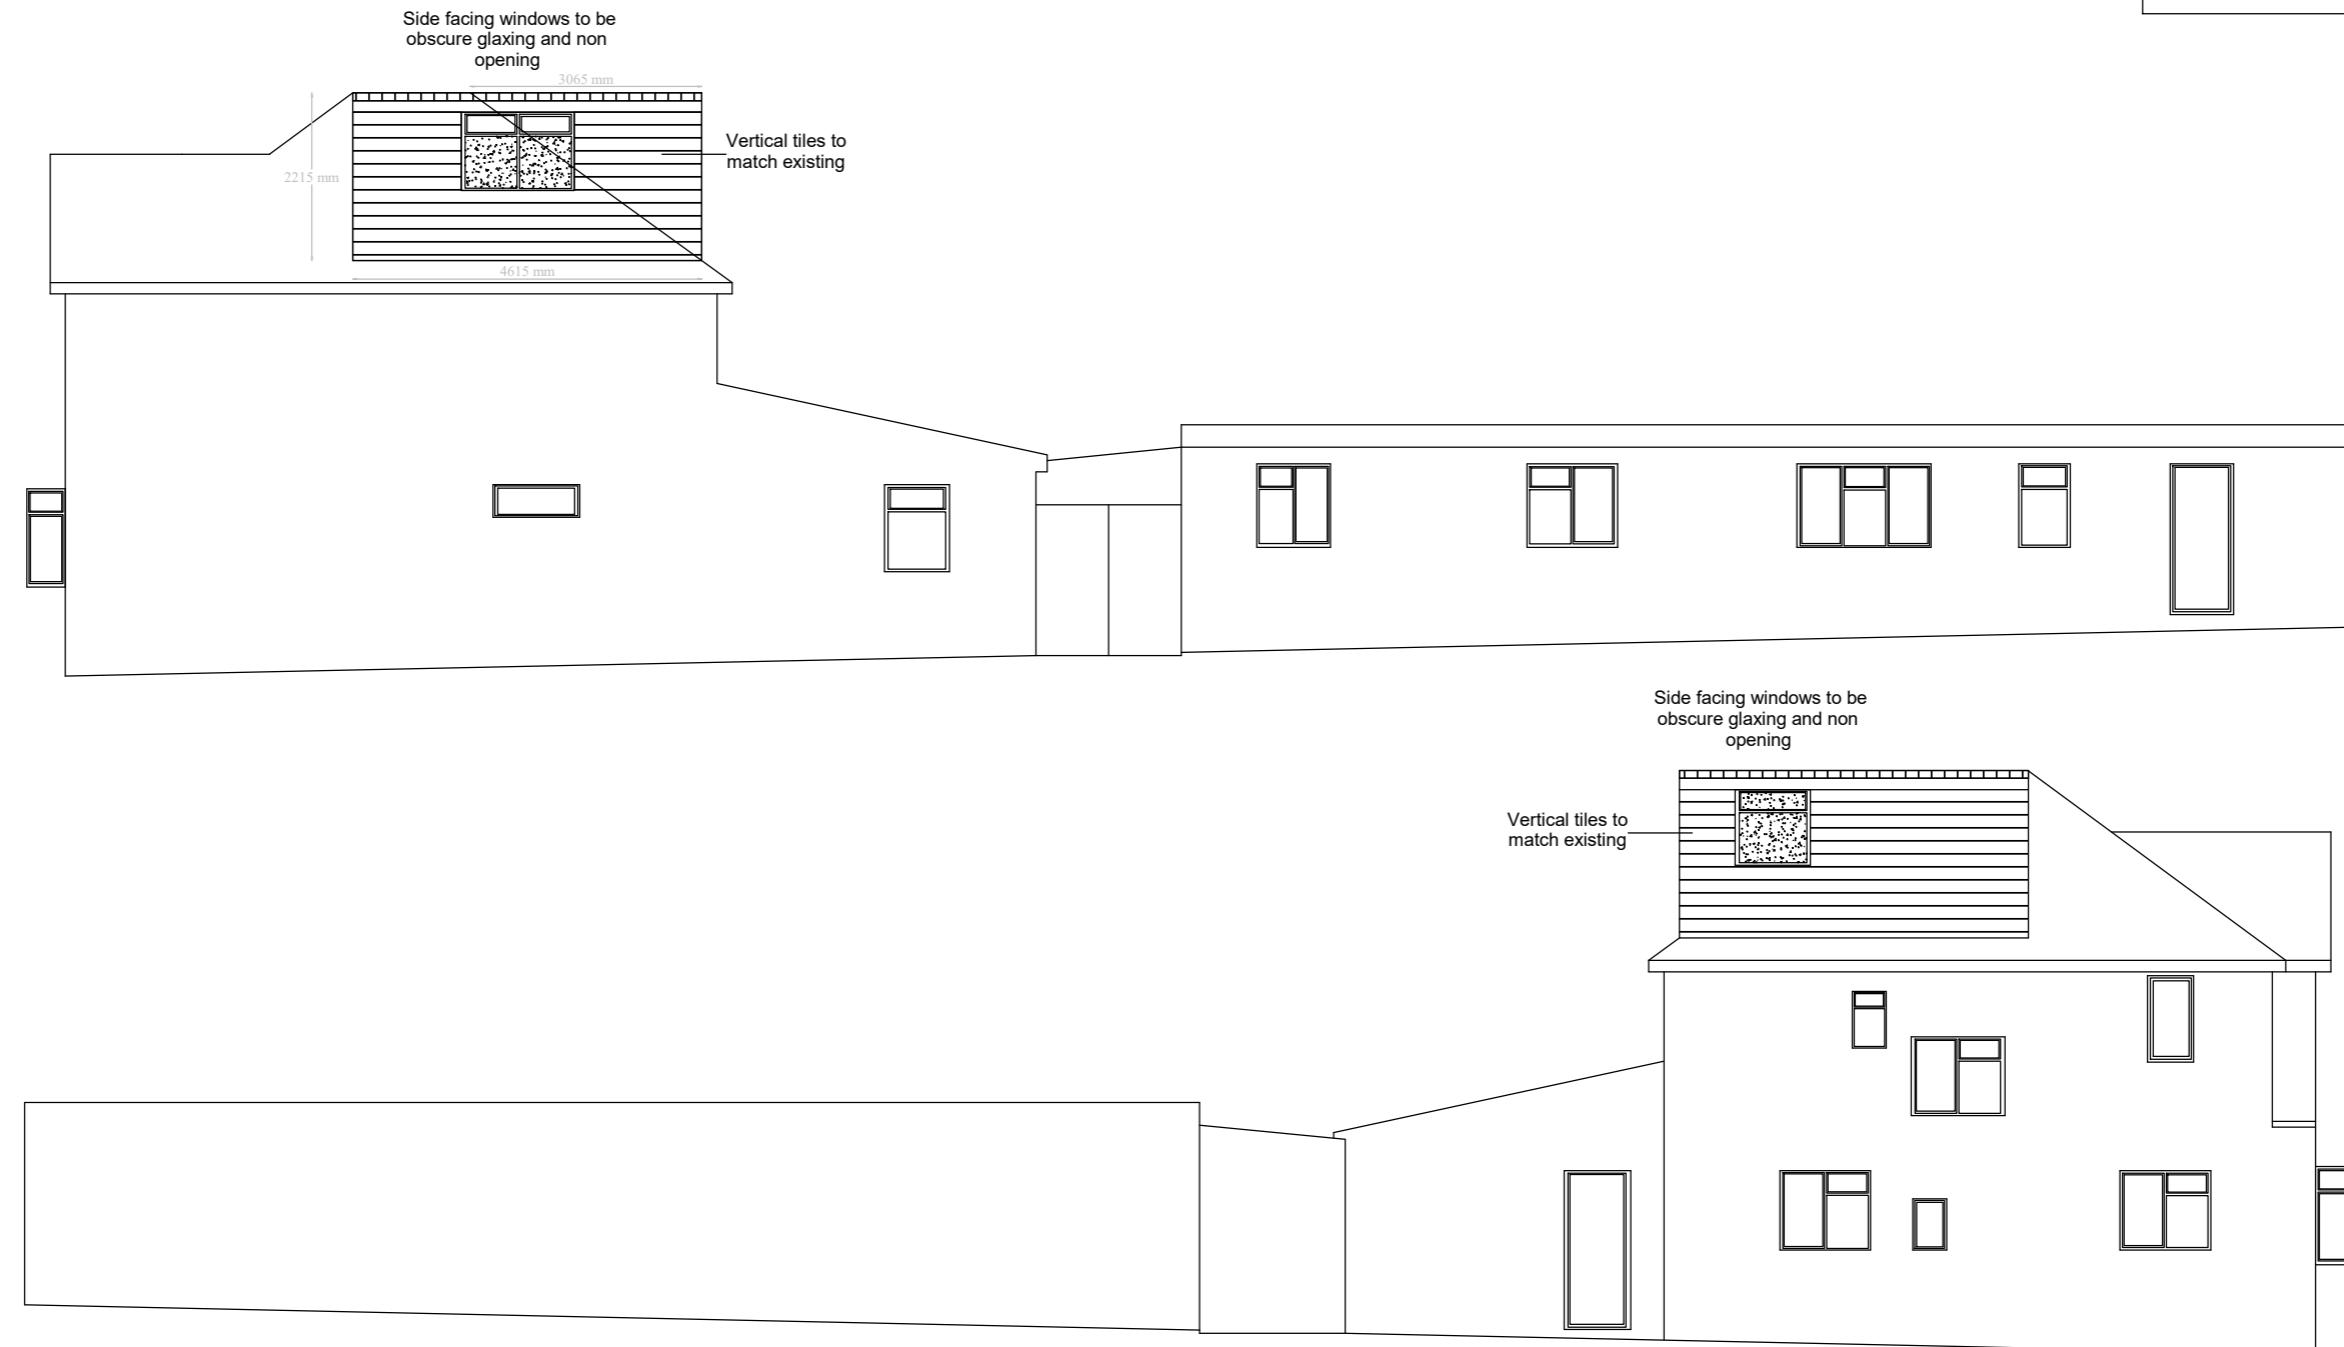

**PROPOSED SIDE ELEVATIONS**  
Scale 1:100

<b>Application:</b>			
<b><u>Col - Loft conversion with hip to gable roof extension and side dormers</u></b>			
Client:	Ms Surin Malik	Date:	30 <sup>th</sup> May 2025
Site:	78 Hillingdon Hill, Hillingdon UB10 0JD	Drawn By:	Gurps Benning
Scale:	Refer to Drawing @ A3	Dwg.No:	ASB1052-05COL

**ASB PROPERTY CONSULTANTS LTD**  
*Planning consultants and Surveyors*

Unit 1,  
Getchlen House,  
Dawley Road  
Hayes, UB3 1EH

Tel : 07854 351 934 – 0208 212 7981  
Email : [gurps@asbpropertyconsultantsltd.com](mailto:gurps@asbpropertyconsultantsltd.com)