


Metres

5 0 1 2 3 4 5 10

SCALE 1:100

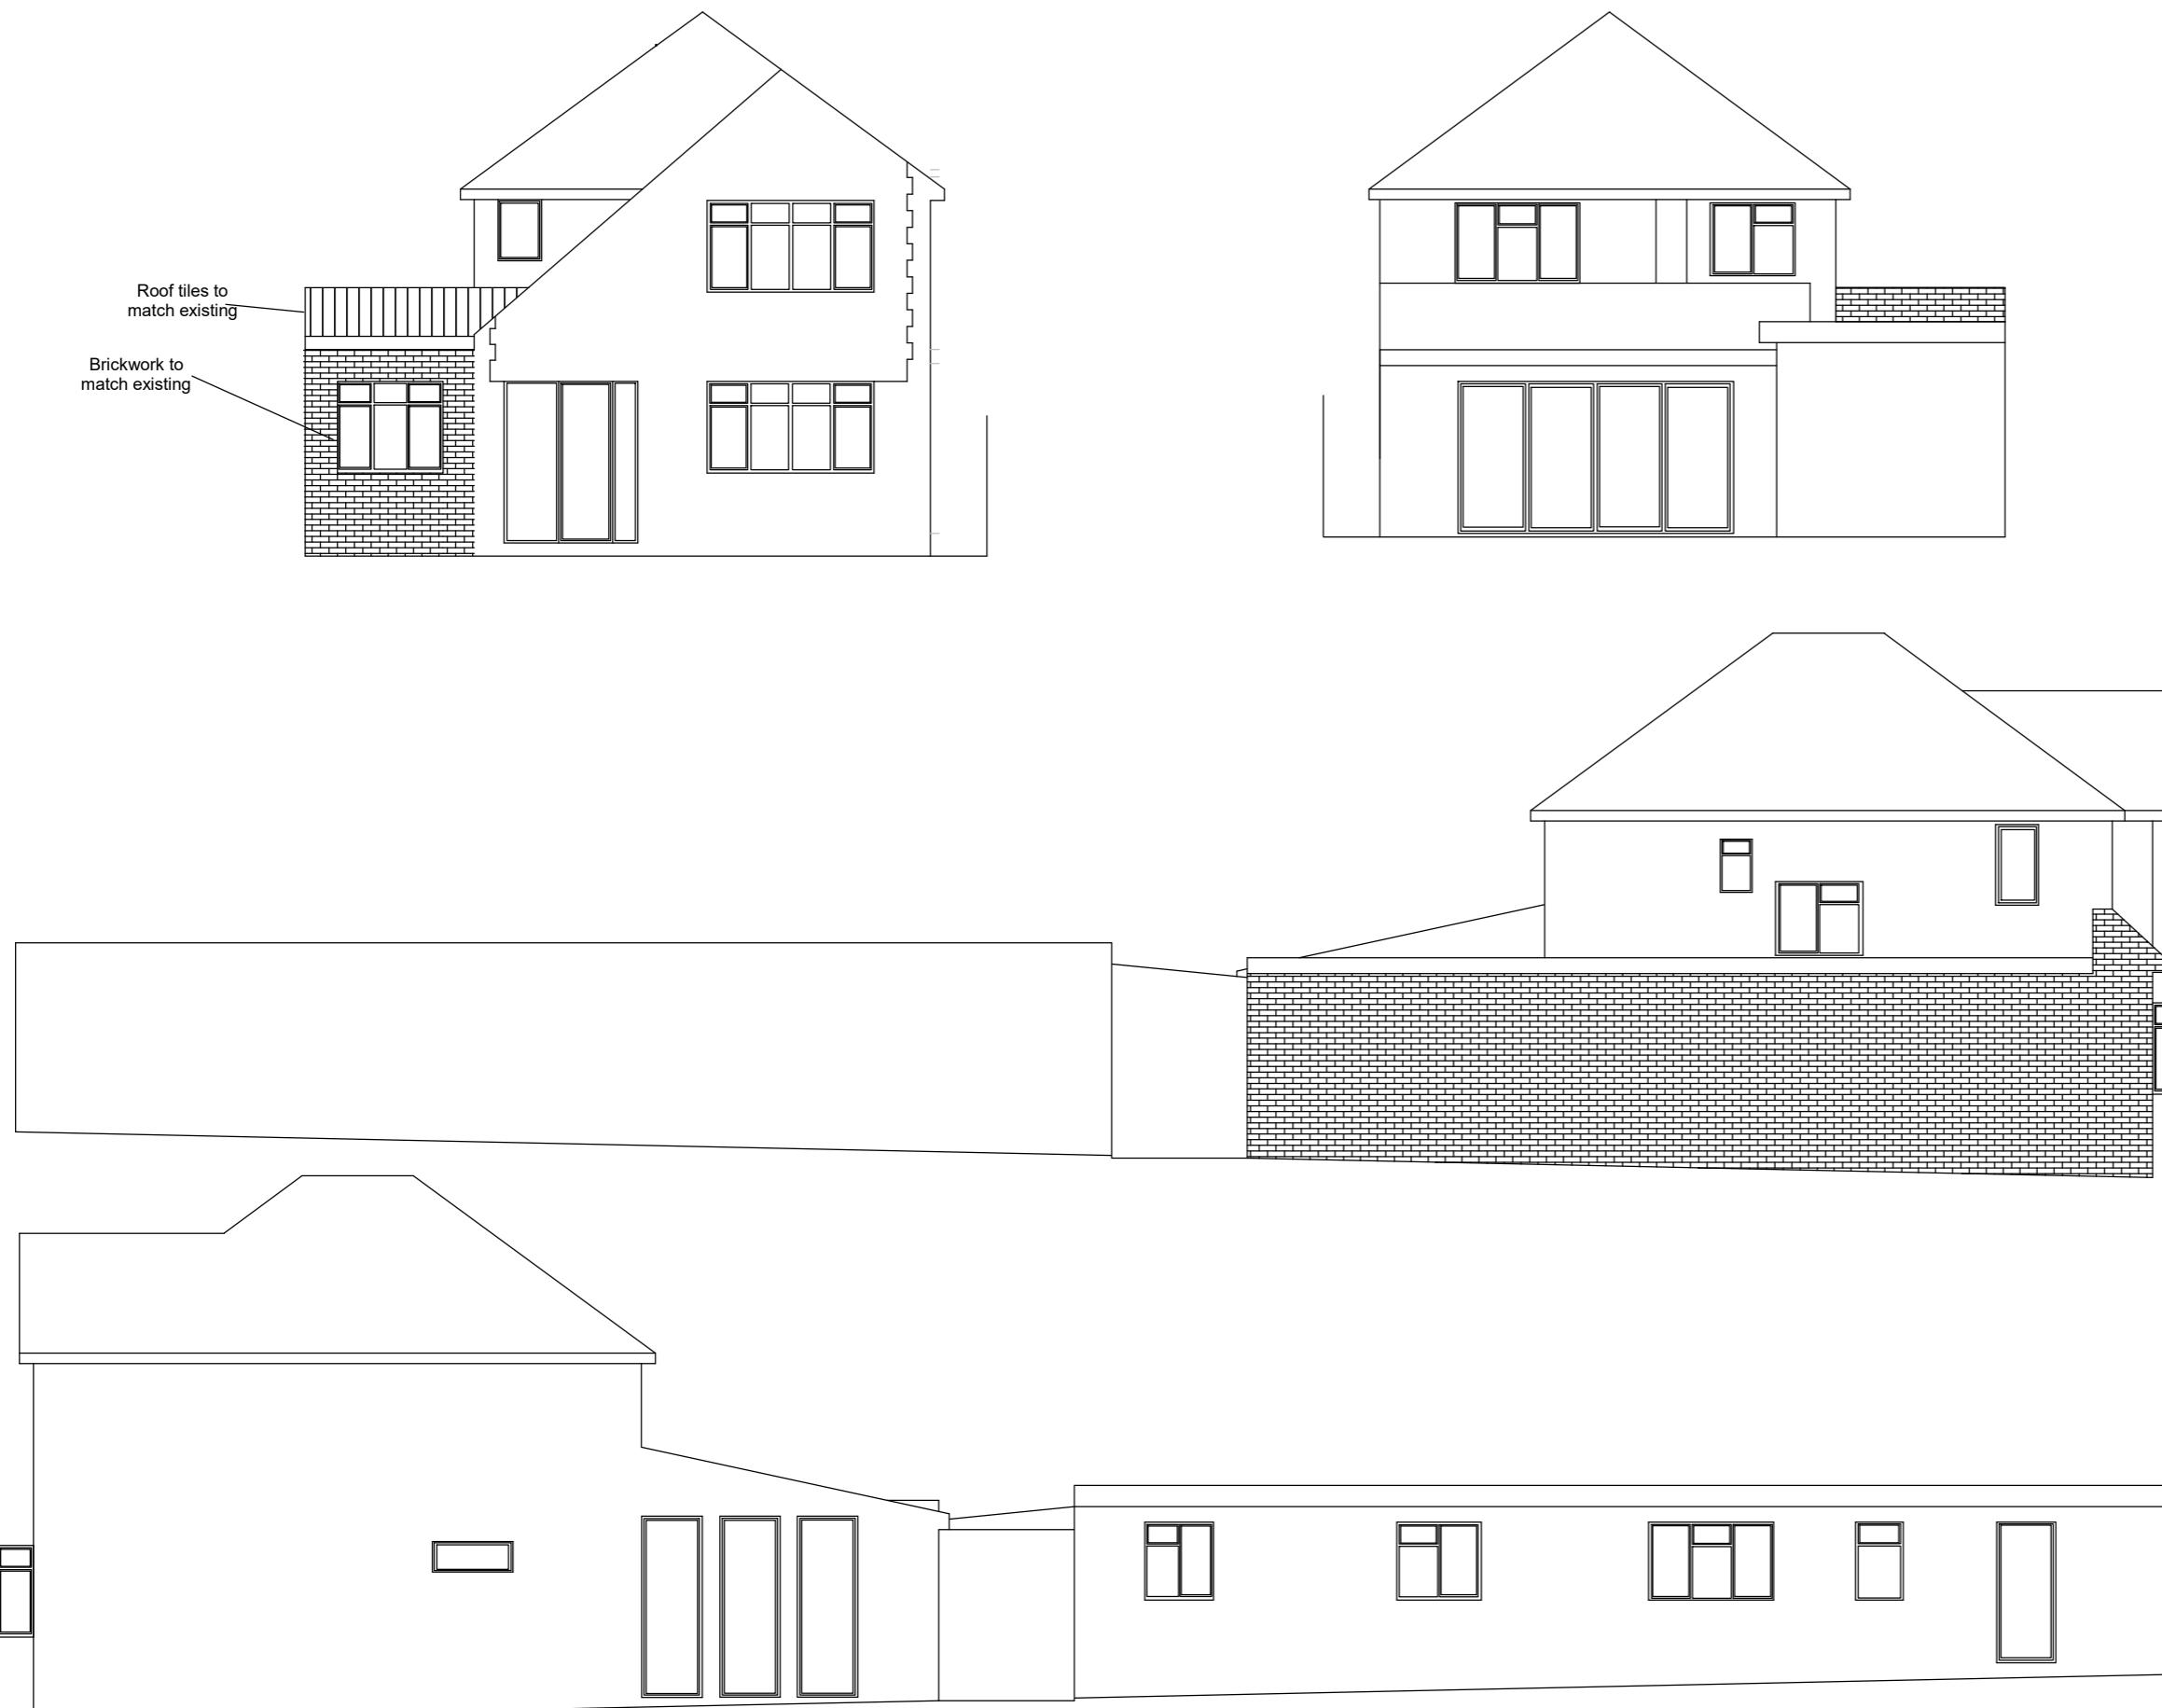

PROPOSED FRONT / REAR & SIDE ELEVATIONS  
Scale 1:100

**REV/NOTES:**

Where building to the boundaries the adjacent owner is to be informed under the terms of the Party Wall Act 1996 and its provisions followed. Where building over boundaries the adjacent owner is to be served notice under section 65 of the Town & Country Planning Act 1990.

© This drawing and the works depicted are the copyright of ASB Property Consultants LTD and may not be reproduced or amended except by written permission of ASB Property Consultants LTD

Application:  
**HPA – Ground floor side extension**  
Client: Ms Surin Malik Date: 30<sup>th</sup> May 2025  
Site: 78 Hillingdon Hill, Drawn By: Gurps Benning  
Hillingdon UB10 0JD  
Scale: Refer to Drawing @ A3 Dwg.No: ASB1052-04HPA

**ASB PROPERTY CONSULTANTS LTD**  
Planning consultants and Surveyors

Unit 1,  
Gethclen House,  
Dawley Road Tel: 07854 351 934 – 0208 212 7981  
Hayes, UB3 1EH Email: gurps@asbpropertyconsultantsltd.com

Copyright © 2025 ASB PROPERTY CONSULTANTS LTD  
(All rights reserved)