

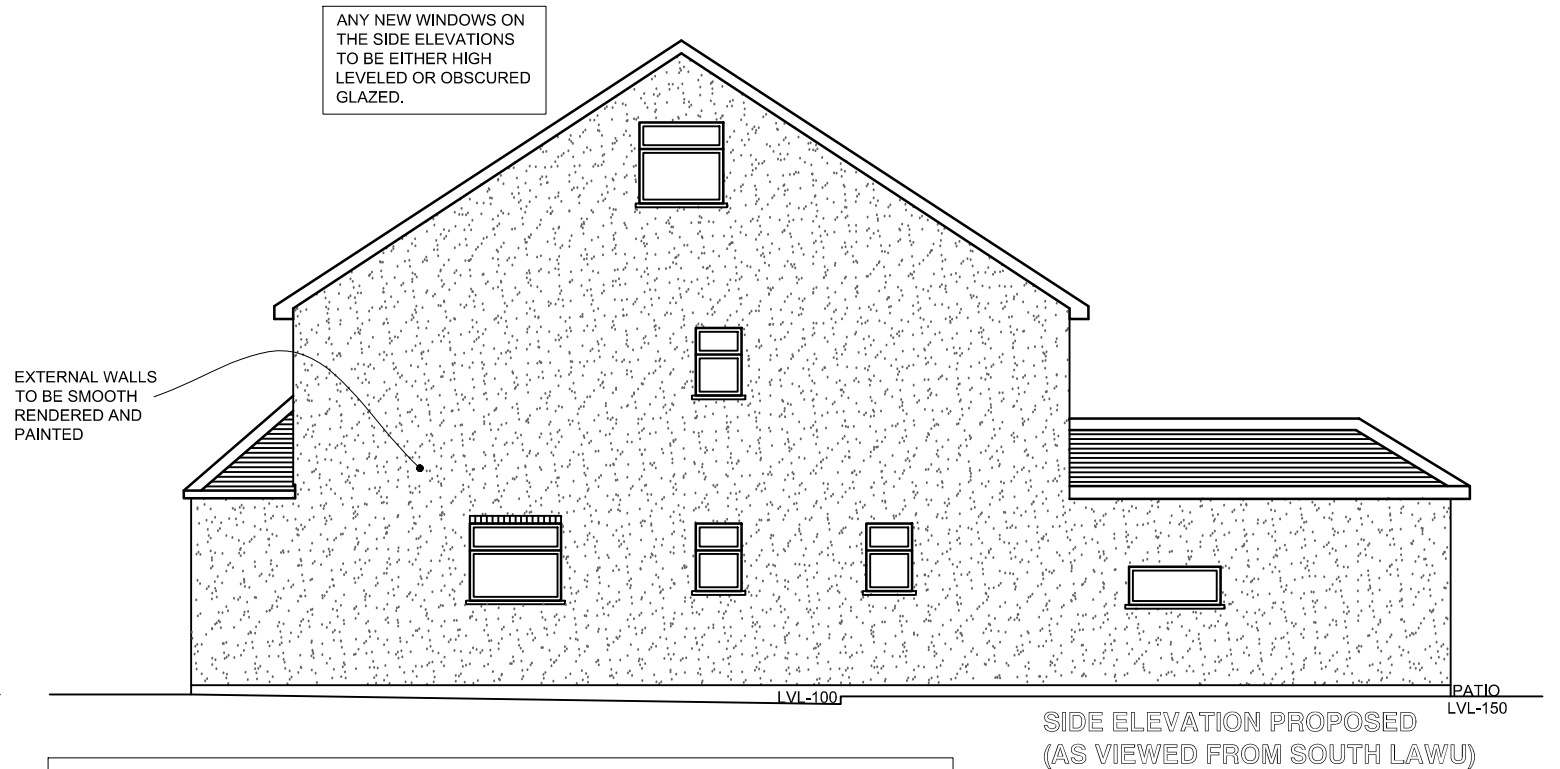


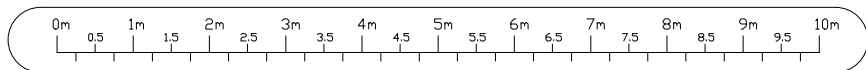

THE NEW ROOF OF TO BE RAISED BY APPROX 0.5 MTS. THERE IS VARIED ROOF HEIGHTS IN THE VICINITY. IT IS BELIEVED THE INCREASE IN ROOF HEIGHT WILL NOT CAUSE ANY OVERBEARING EFFECT ON NEIGHBORING AMENITY SPACE AND WILL ALSO NOT HARM THE CHARACTER OF THE AREA.

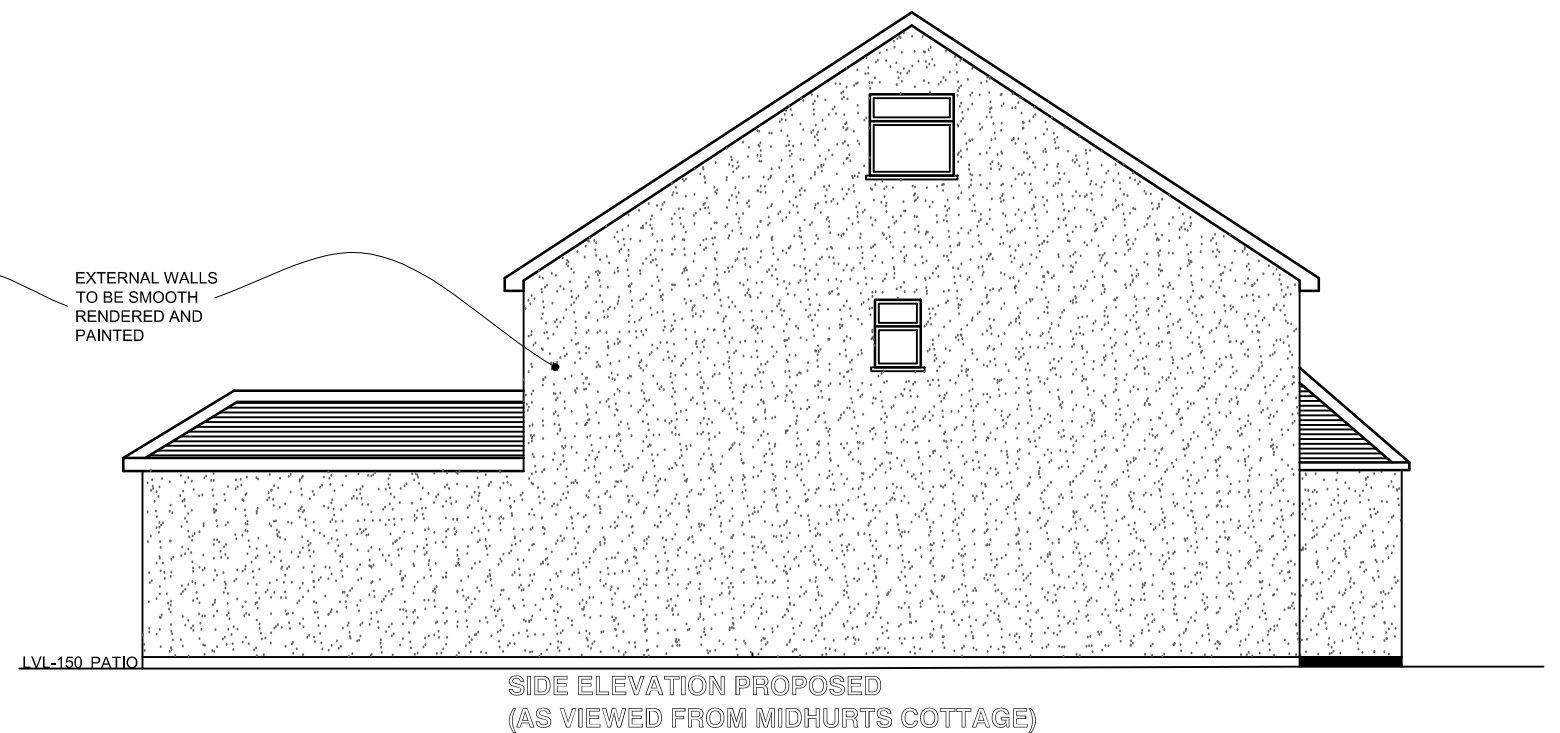

ICREATE © DESIGN LIMITED Planning & Designing of All Types of Building Works 13 ROBB ROAD, STANMORE, HA7 3SQ Tel: 07886759400 ; EM: ikreated@gmail.com			CLIENT		PROJECT/TITLE	
					PART DOUBLE AND PART SINGLE STOREY	
					REAR EXTENSION, NEW FRONT WINDOW,	
					RAISING OF ROOF HEIGHT AND	
					ASSOCIATED INTERNAL & EXTERNAL	
					ALTERATIONS	
REV	28.11.2020	FOR CLIENT'S REVIEW			SCALE:	DRG NO :
REV	DATES	COMMENTS			1:100@A3	WYNNSTAY-006