




Elevation - Front

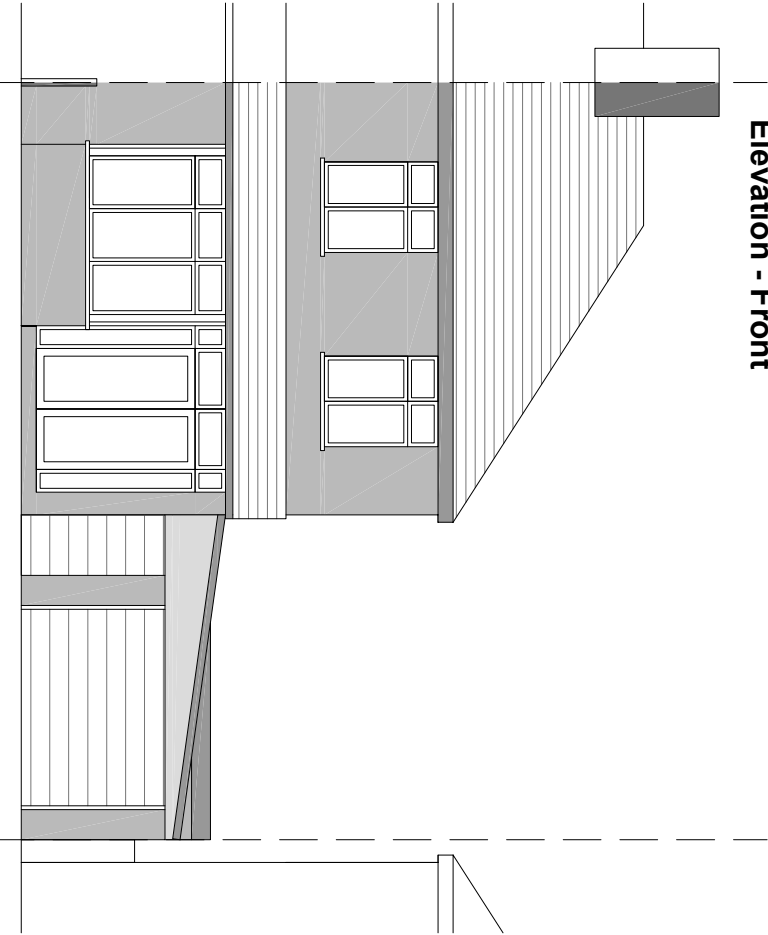


Cross Section - Side

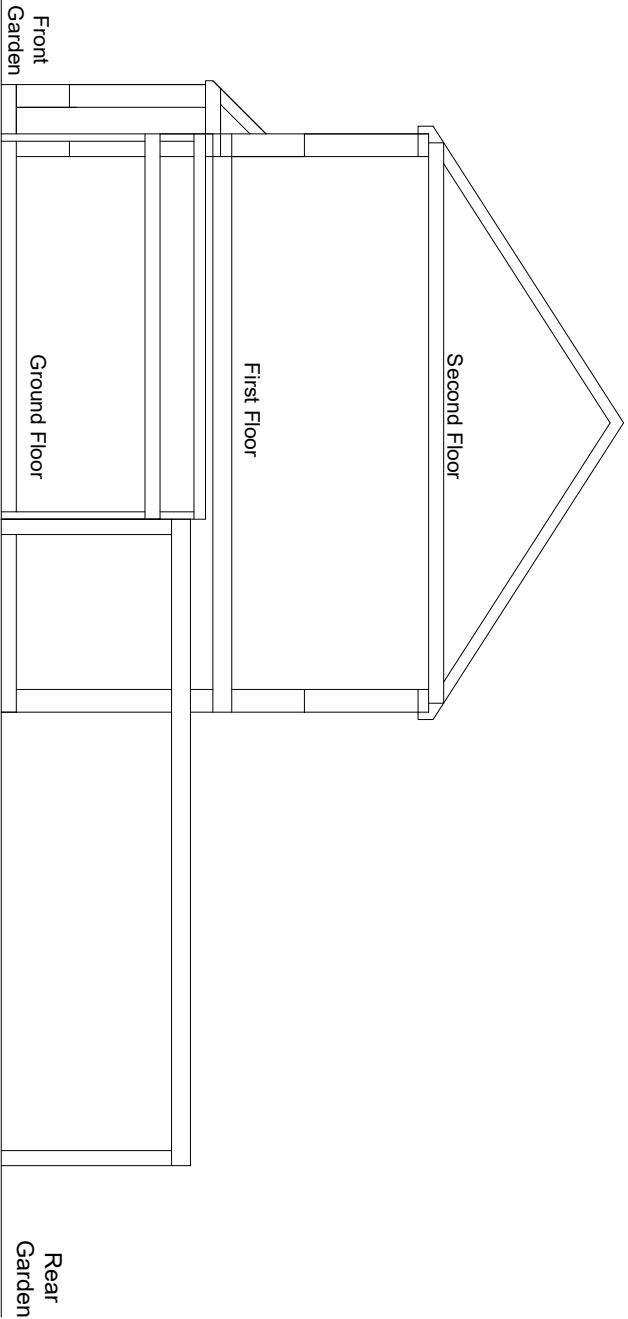

Elevation - Rear

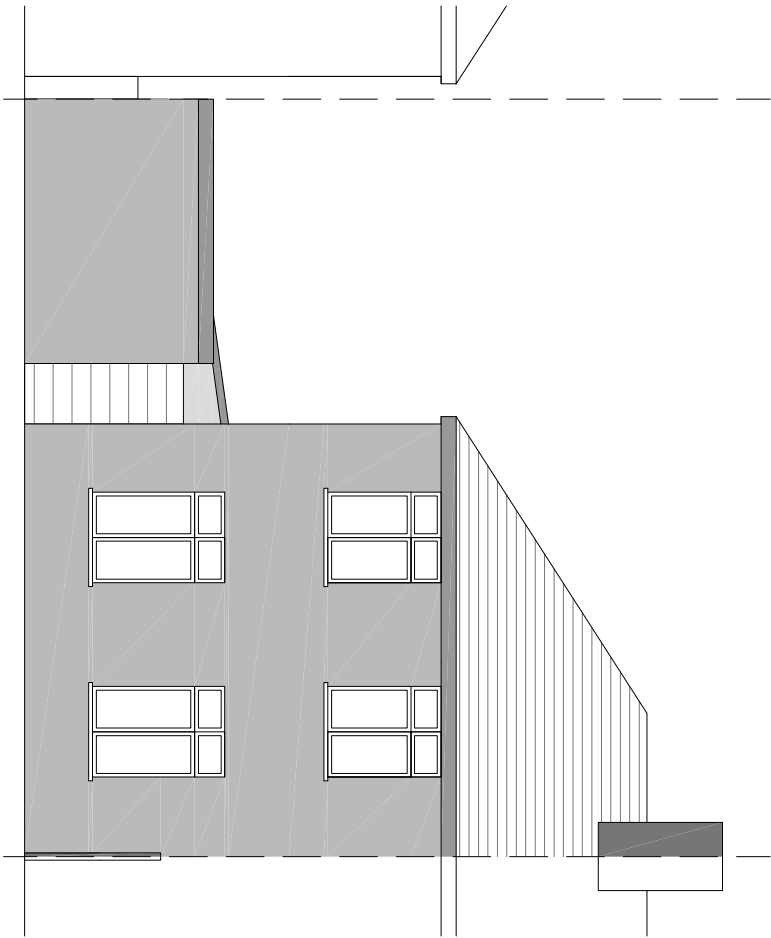


Elevation - Side

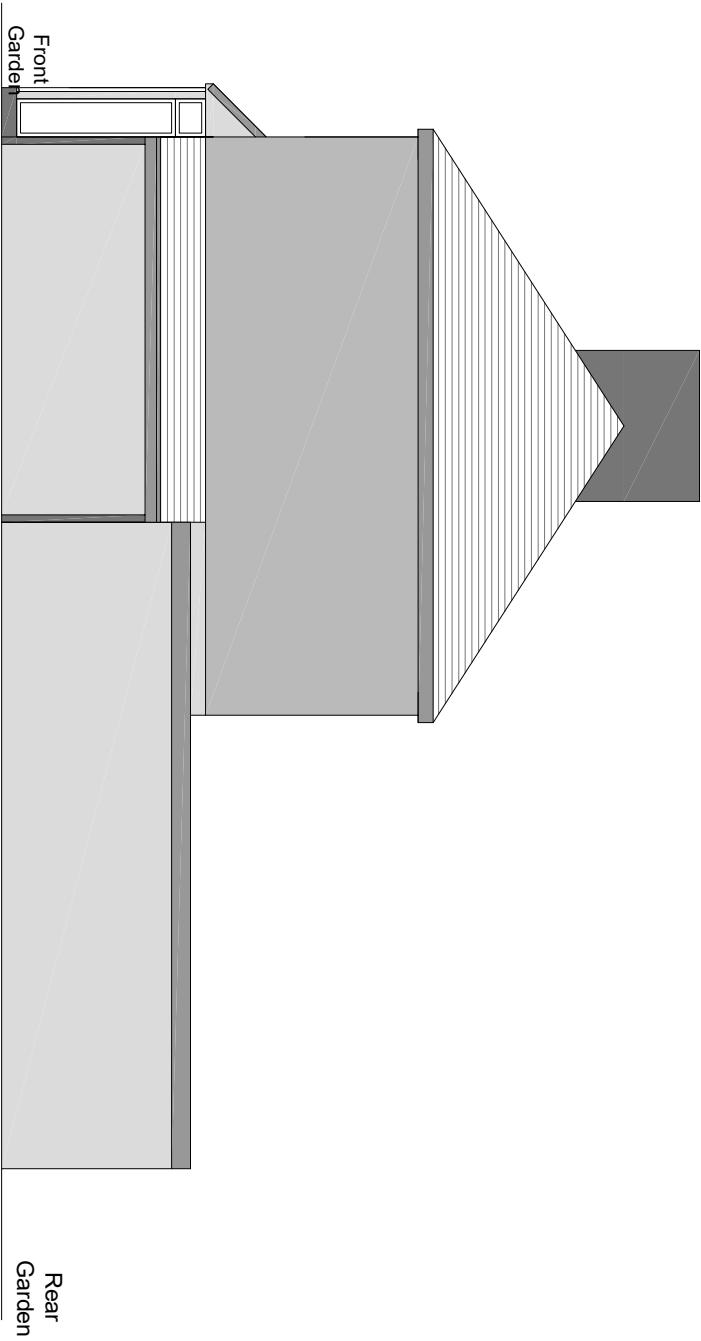

NOTES:

Existing - Floor

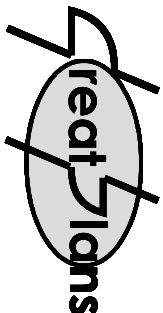

Contacts:


Tel: 07976 928 799 E-Mail: joel.gray@greatplans.co.uk

Client:

Location: 129 Wood End Green Road Hayes UB3 2SQ

Scale: 1:100 @ A3

0 1M 5M

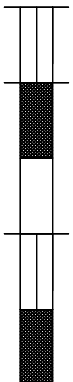

Date:

14-10-23

Drawn By:

Joel Gray

Drg No:

02