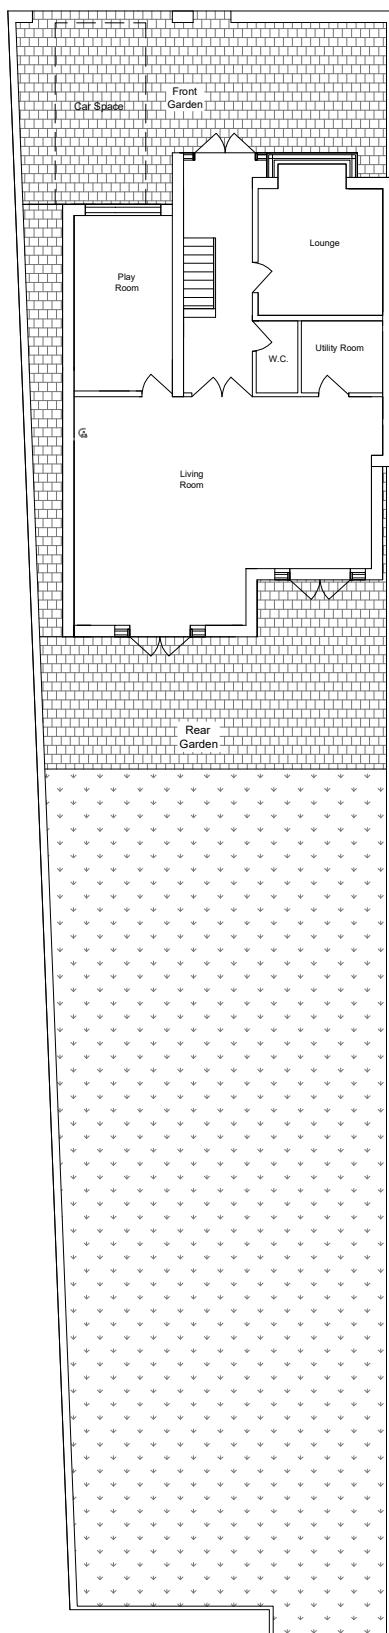
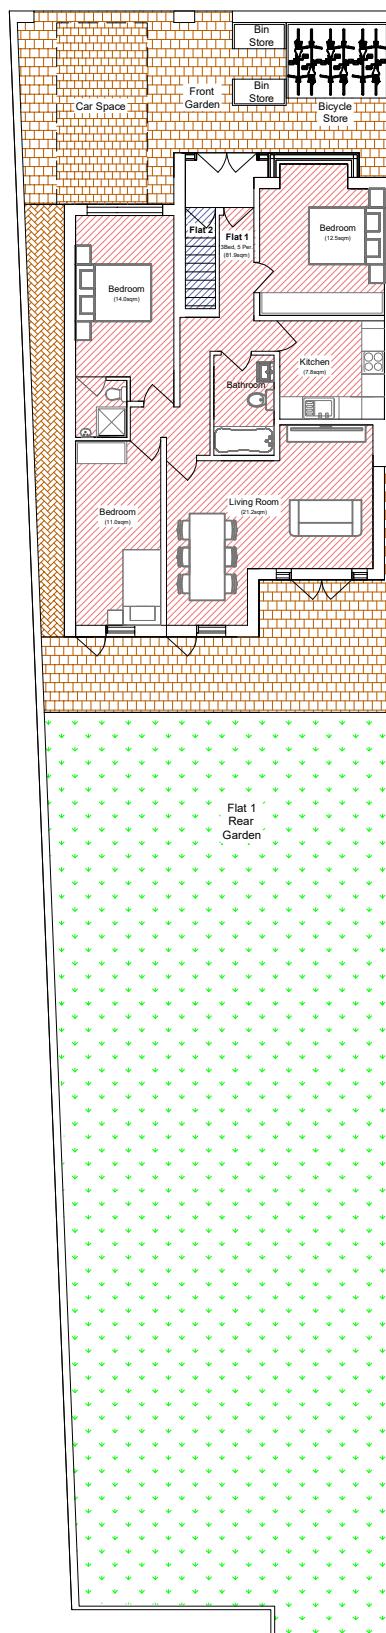


**Existing****Ground Floor****Proposed****Ground Floor****NOTES:****Existing & Proposed - Block Plans**

Contacts:  
 Tel: 07976 928 789  
 E-Mail: joel.gray@greatplans.co.uk

**Client:****Location:**

129  
 Wood End Green Road  
 Hayes  
 UB3 2SQ

Scale: 1:200 @ A4  
 Scale: 1:100 @ A2  
 0 2M 8M

Date:	Drawn By:
07-08-24	Joel Gray

Drg No: 03