



Existing

Ground Floor

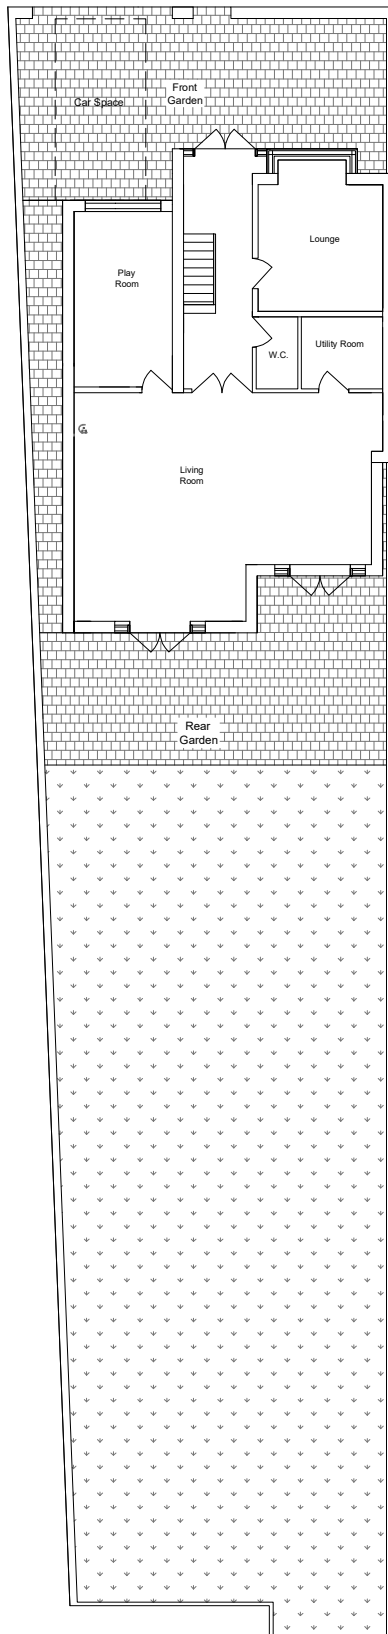

Proposed

Ground Floor

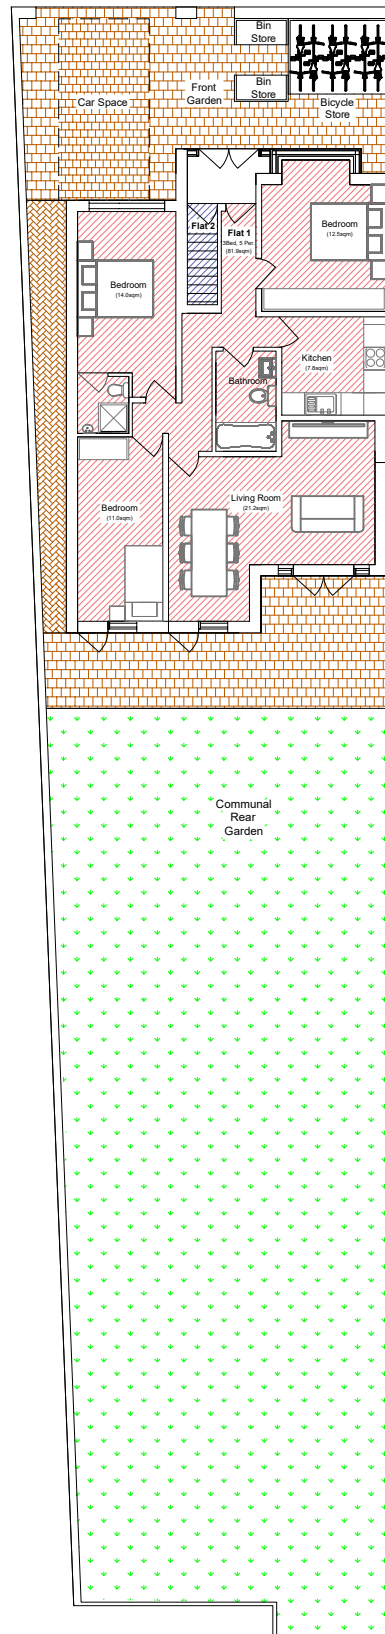

NOTES:

Existing & Proposed - Block Plans



Contacts:

Tel: 07978 928 789

E-Mail: joel.gray@greatplans.co.uk

Client:

Location:

129
Wood End Green Road
Hayes
UB3 2SQ

Scale: 1:200 @ A4
Scale: 1:100 @ A2



Date:

07-08-24

Drawn By:

Joel Gray

Drg No:

03