




Elevation - Front

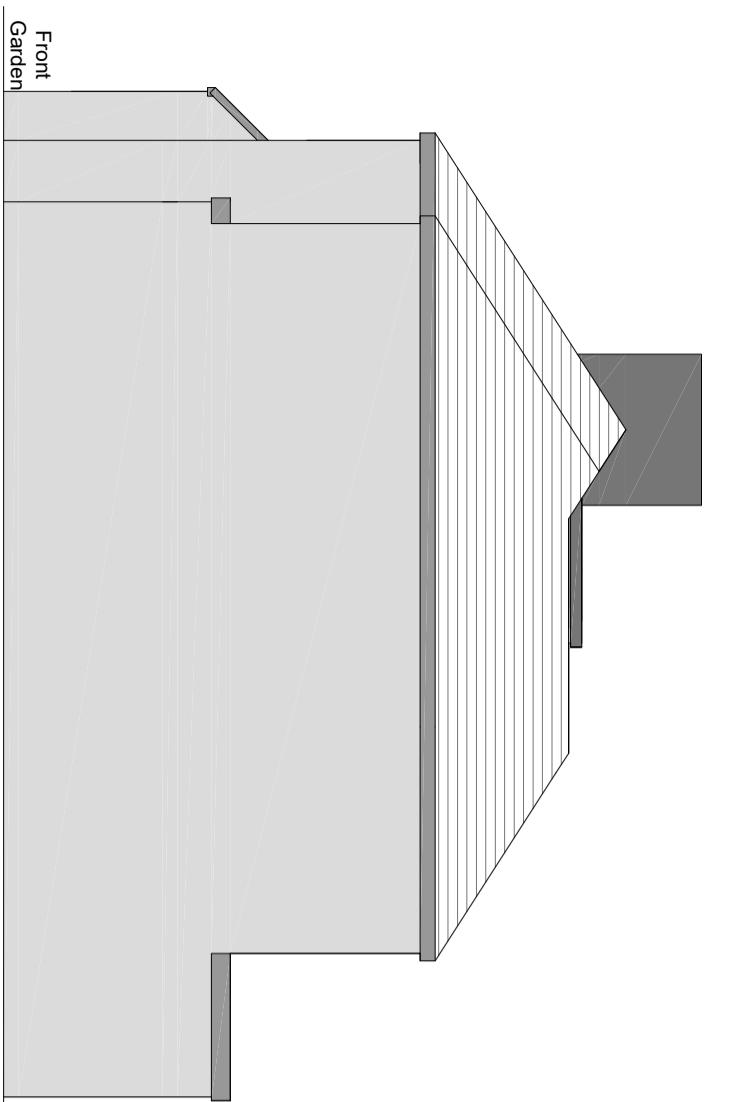


Elevation - Side

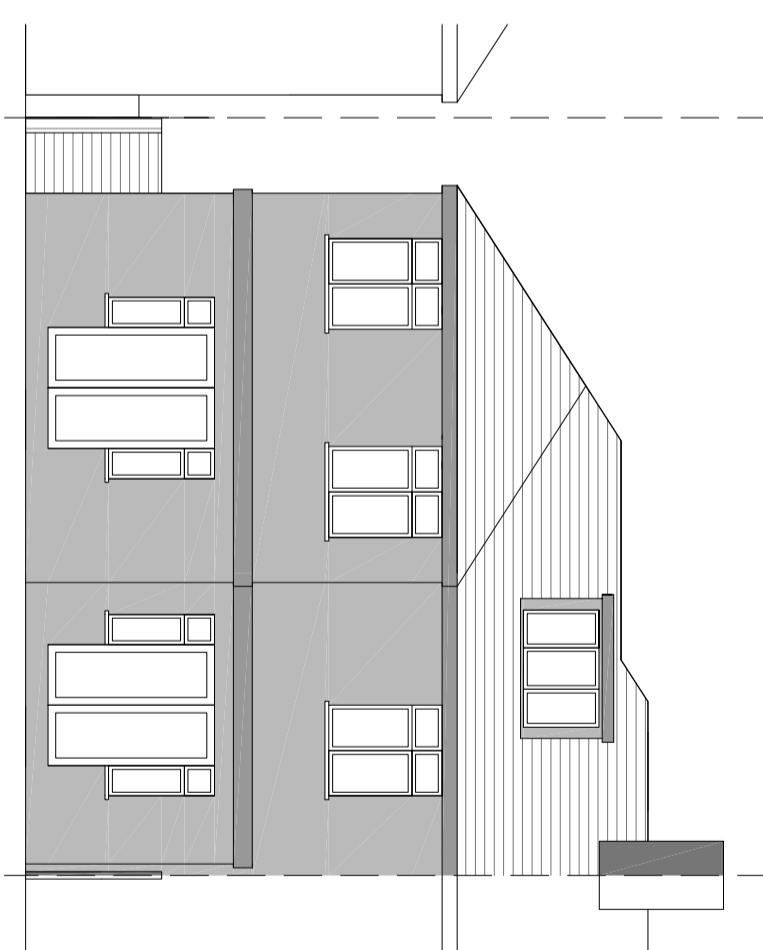

Elevation - Rear

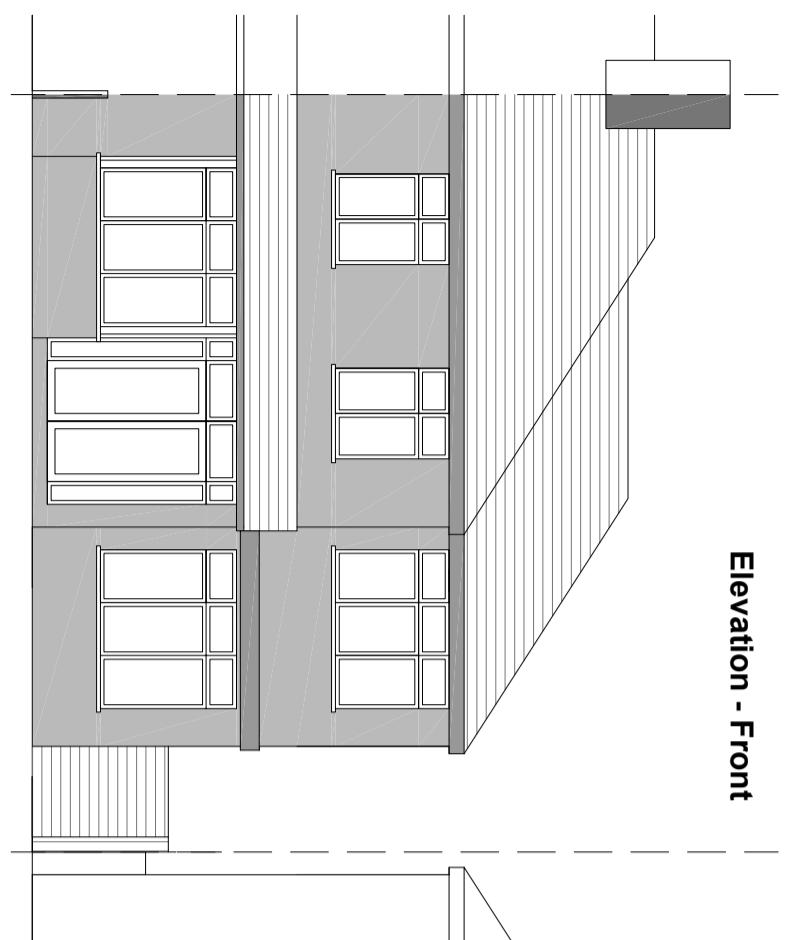


Cross Section - Side

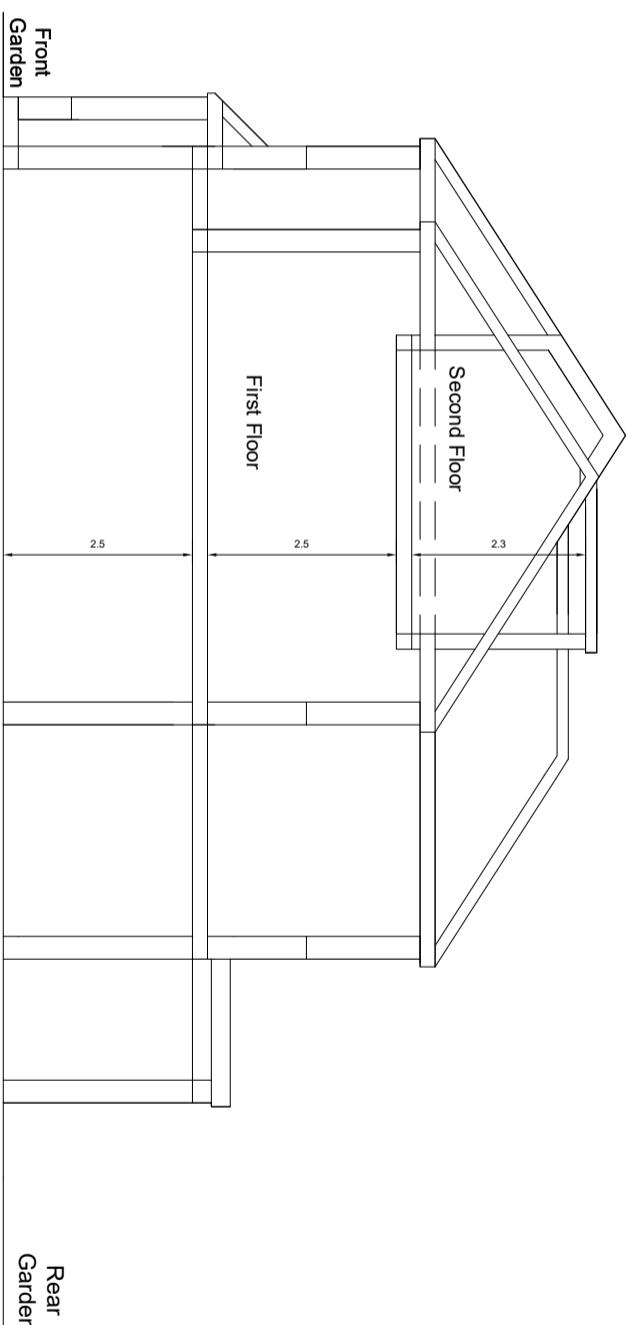

NOTES:

Existing and Proposed Elevations

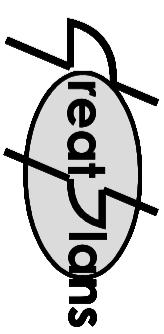

Contacts:
Tel: 07976 928789
E-Mail: joel.gray@preplans.co.uk


Client:

Location:

129
Wood End Green Road
Hayes
UB3 2SQ

Scale: 1:100 @ A3

0 1M 5M

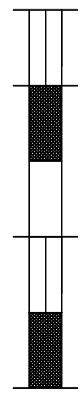

Date: 28-04-24 Drawn By: Joel Gray

Drg No: 04