




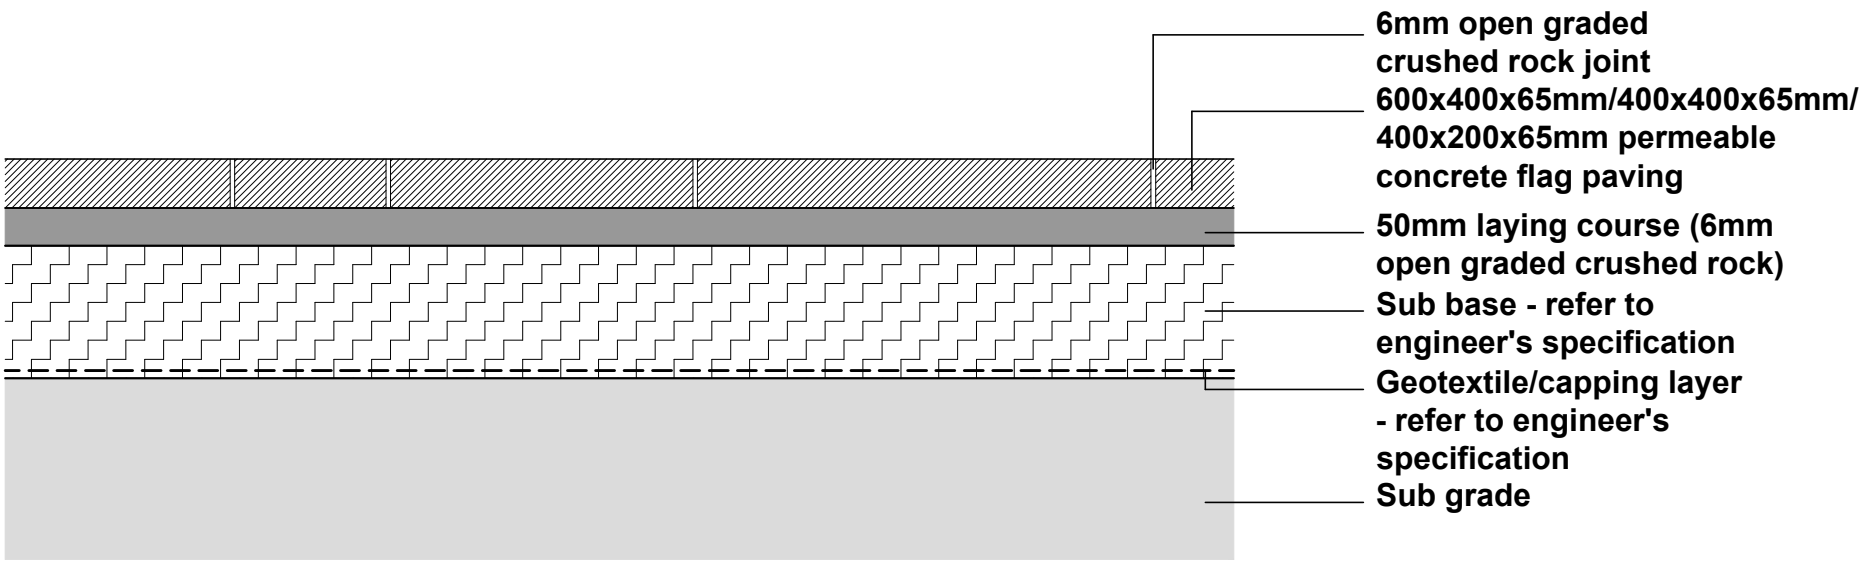


PT1 Permeable concrete aggregate flag paving

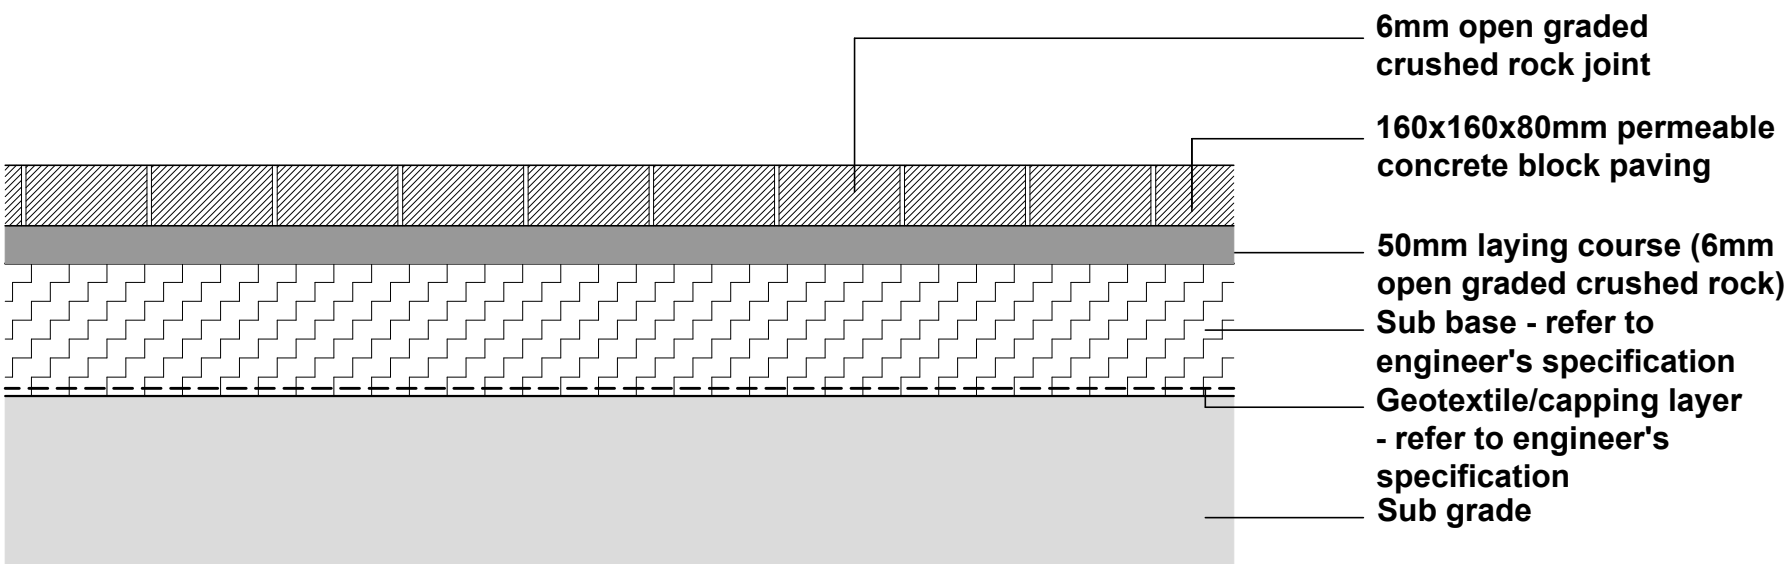


PT2 Permeable concrete block paving

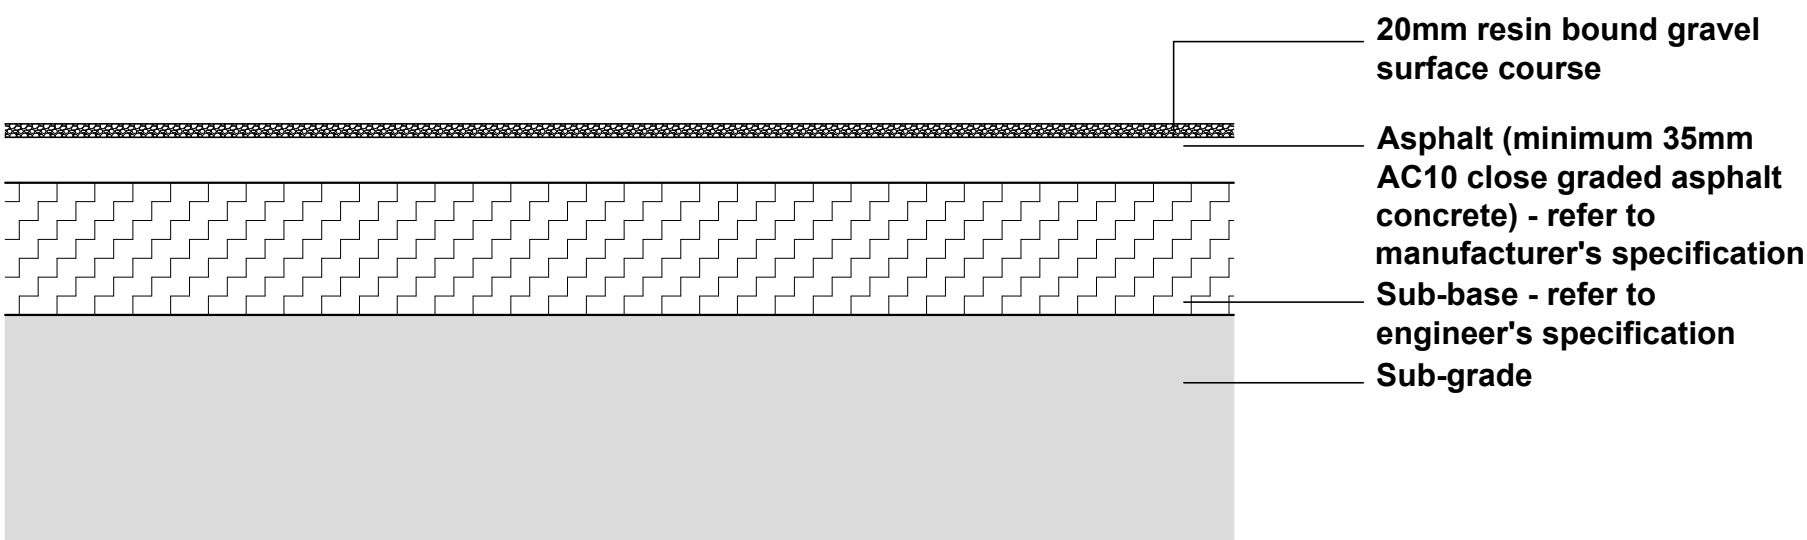


PT3/4 Resin bound gravel surfacing

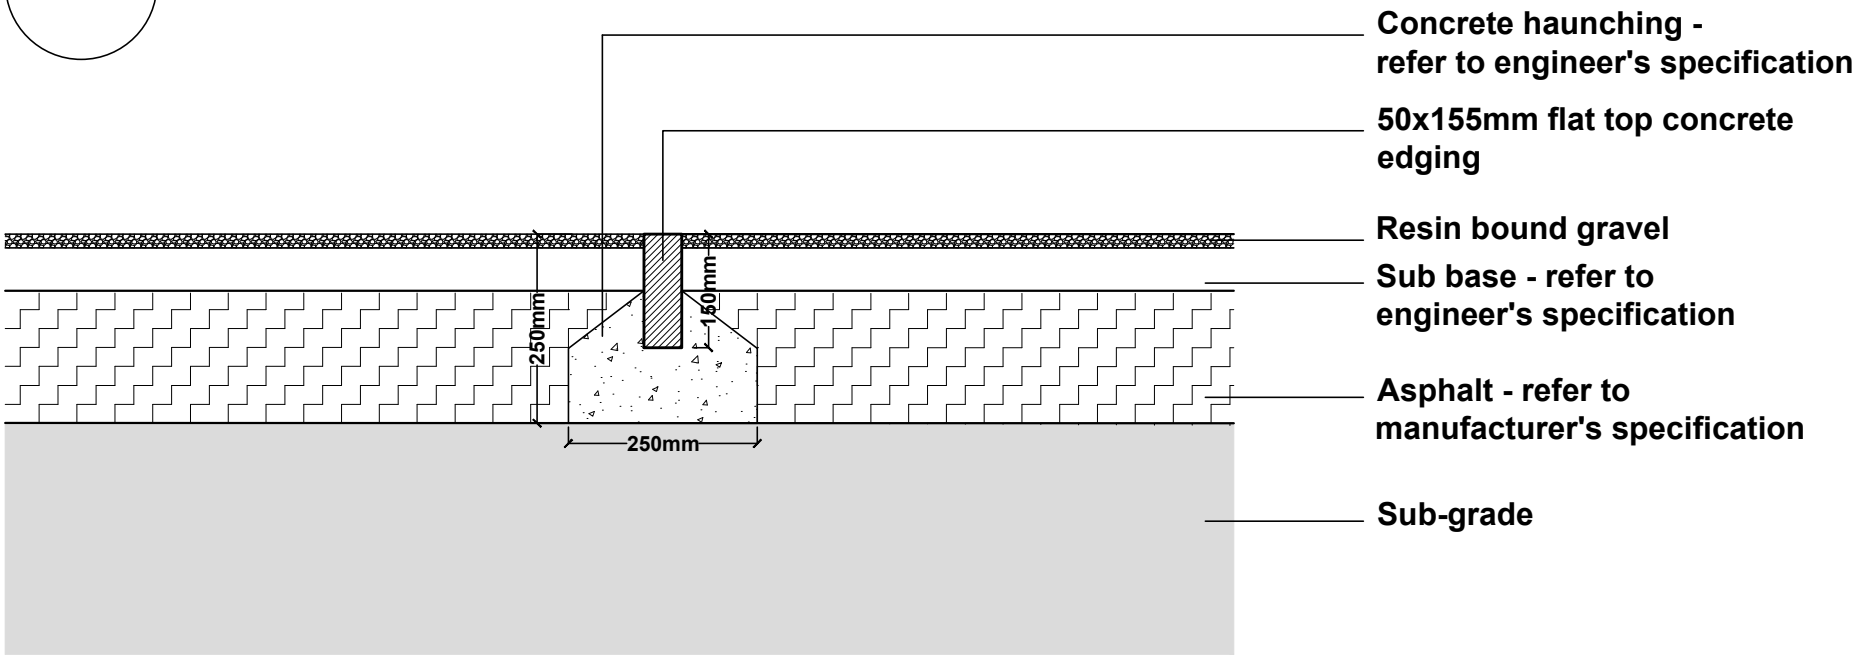


ET1 Concrete flat top edging

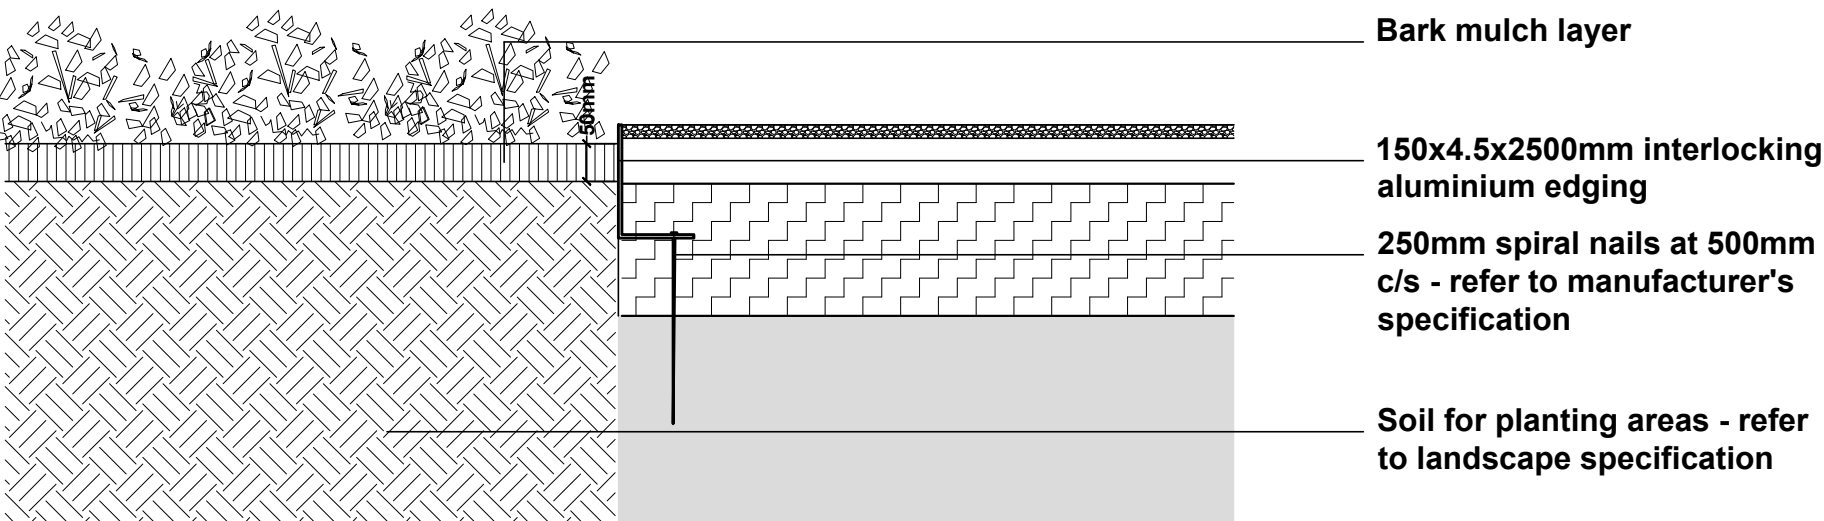

ET2 Metal edging to separate hard and soft areas

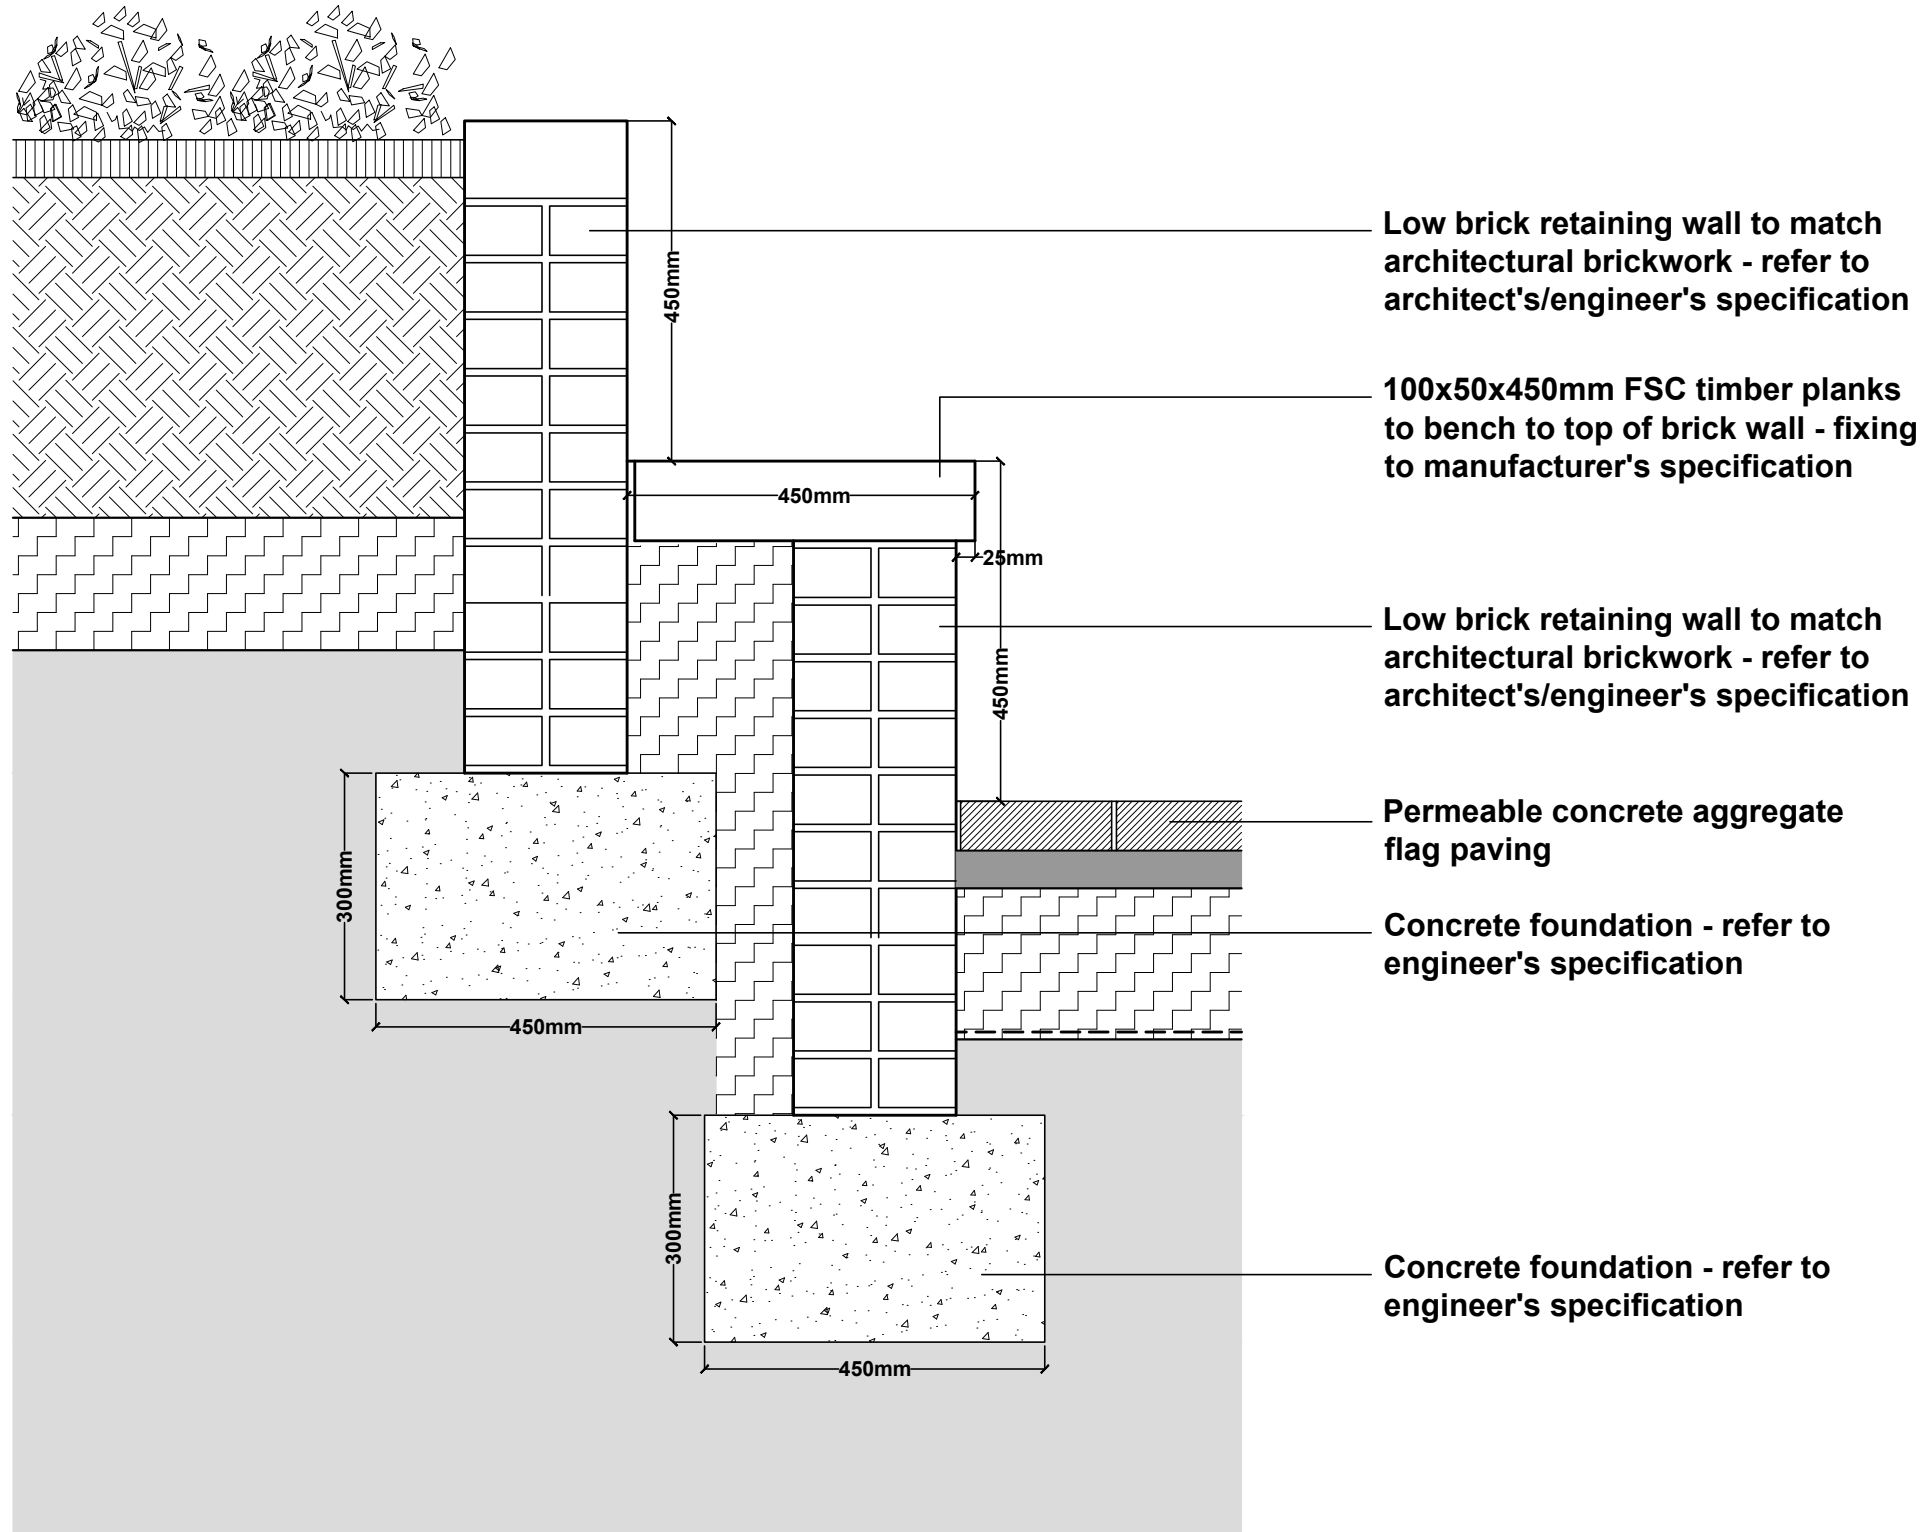

FT1 Integrated seating in garden retaining wall

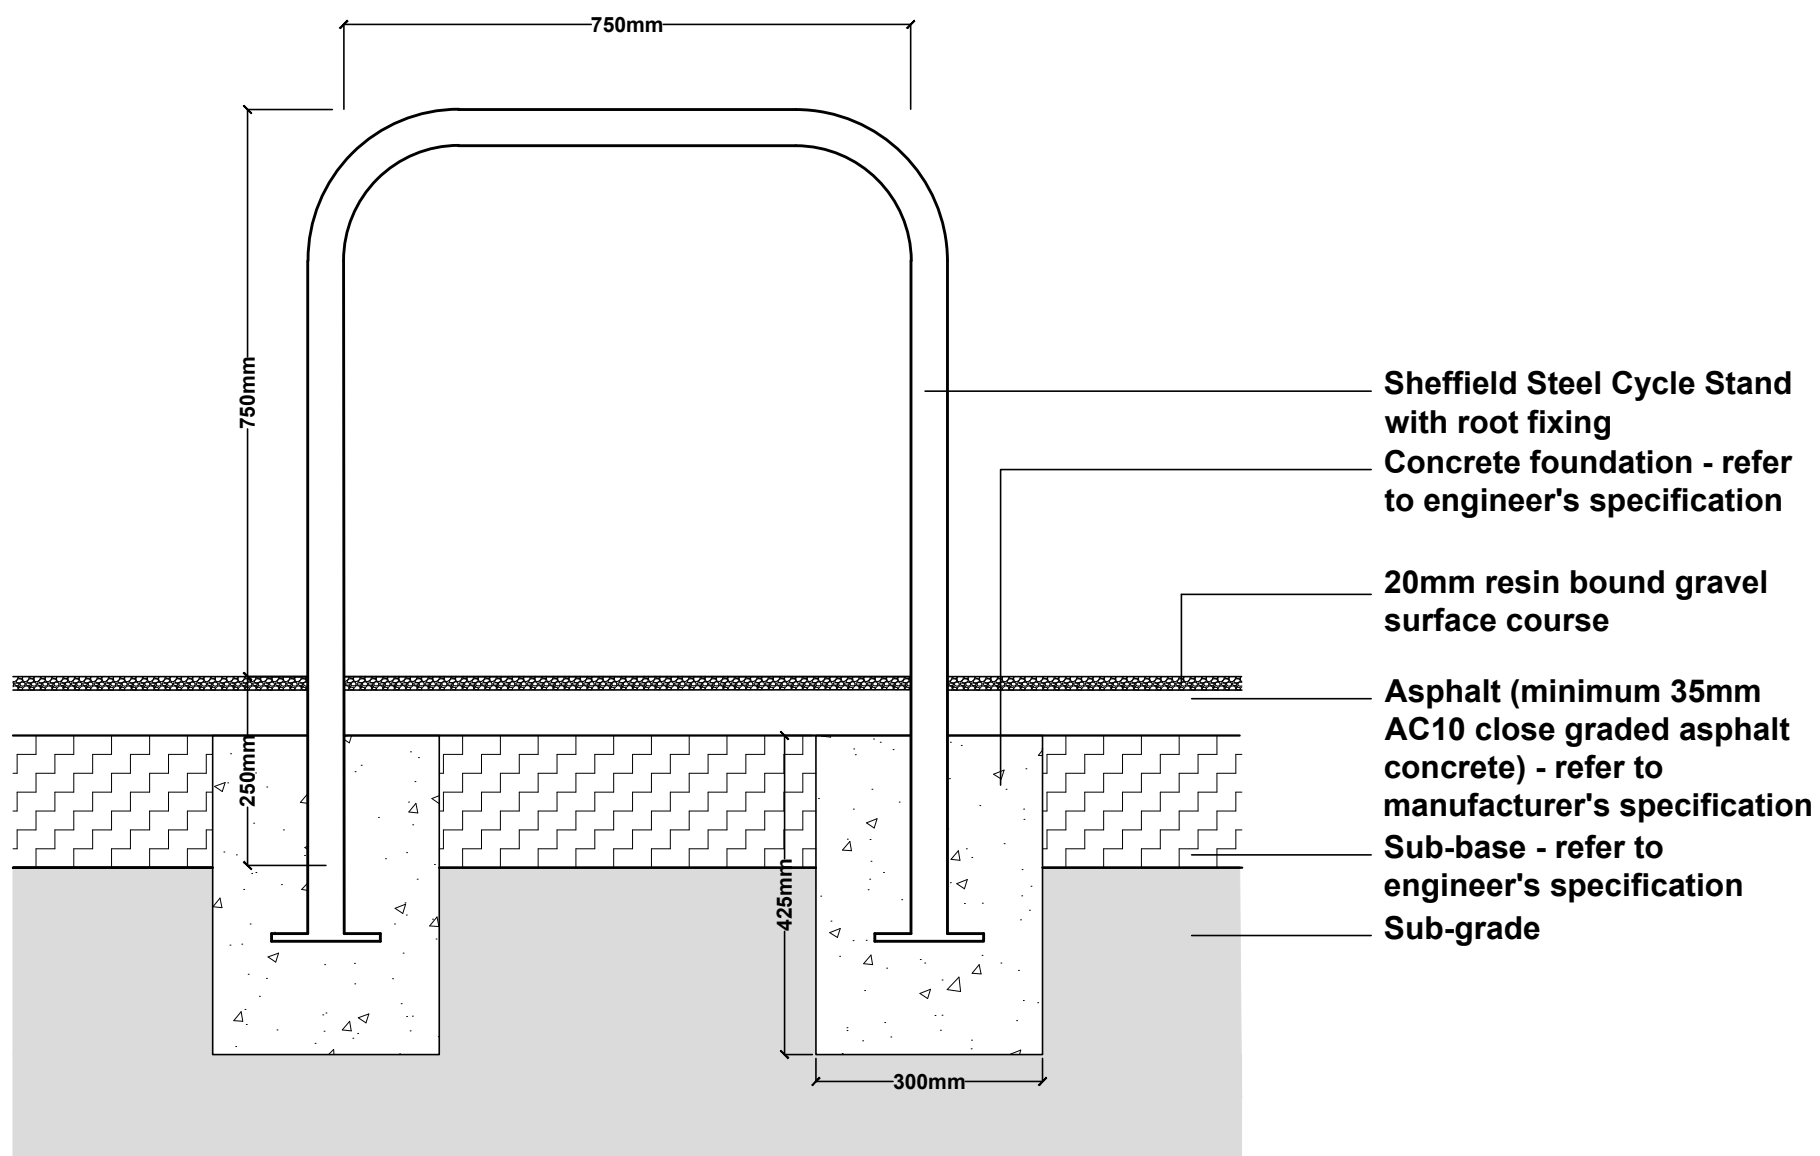

FT2 Visitor cycle parking

NOTES
Do not scale from this drawing. Only figured dimensions are to be taken from this drawing.

REV	AMENDMENT / ISSUE	DATE
A	Edging amended	24.04.21

HENSHALL
GREEN

LANDSCAPE ARCHITECTS

info@henshallgreen.com
www.henshallgreen.com

Luxgrove
Capital Partners

CLIENT

48 Murray Road
Harrow HA6 2YL

PROJECT

Landscape Details
1 of 3

DRAWING		
SCALE	1:10@A1	STATUS Planning
DATE	March 2021	ISSUED BY PH
PROJECT No.	090	DRAWING No.
GF DET 301		REVISION A