
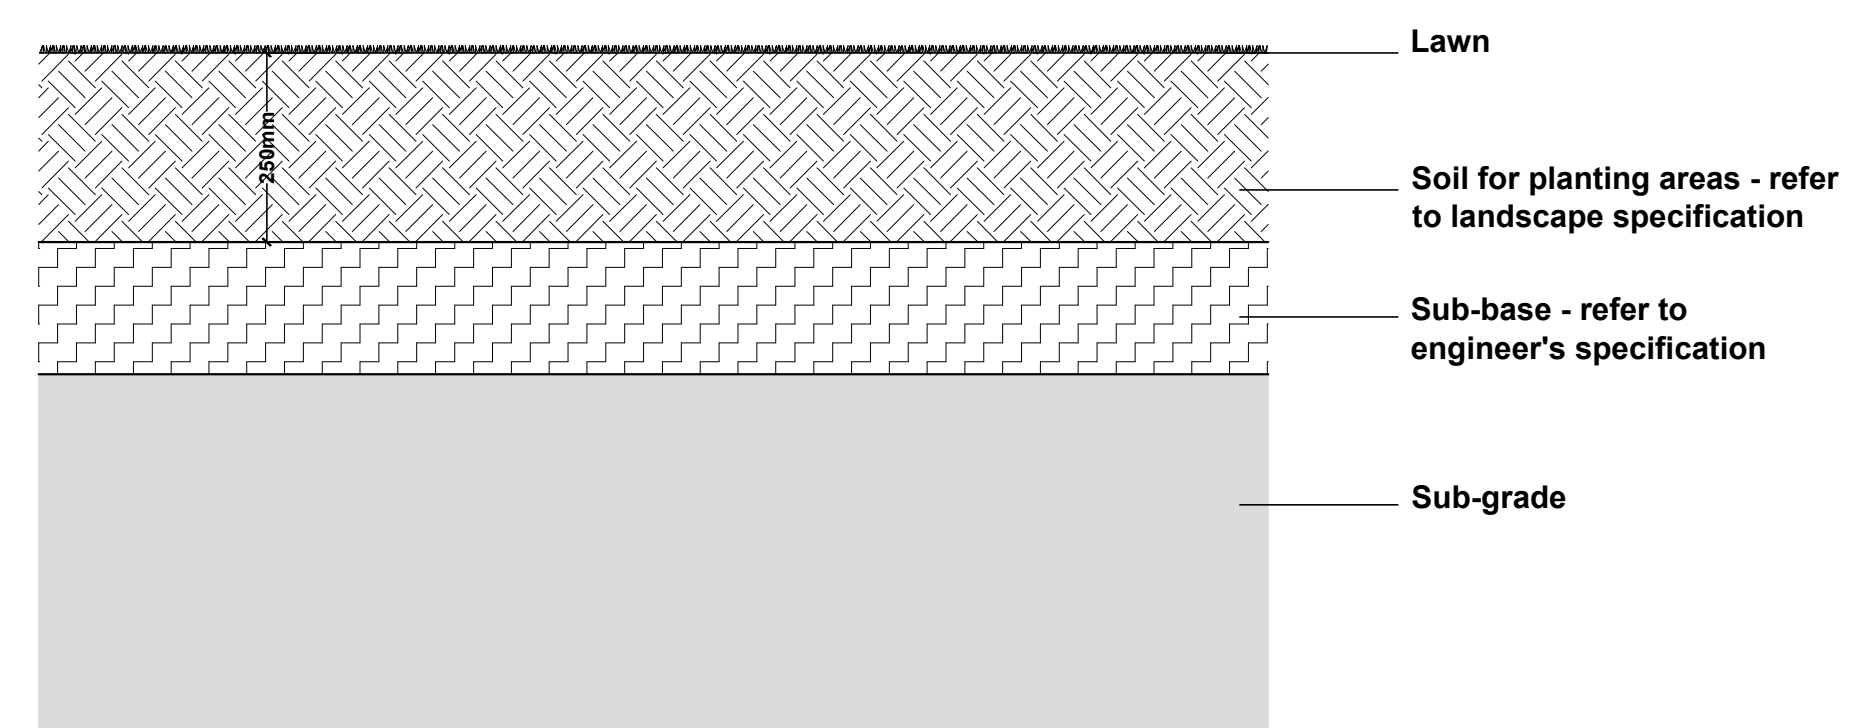
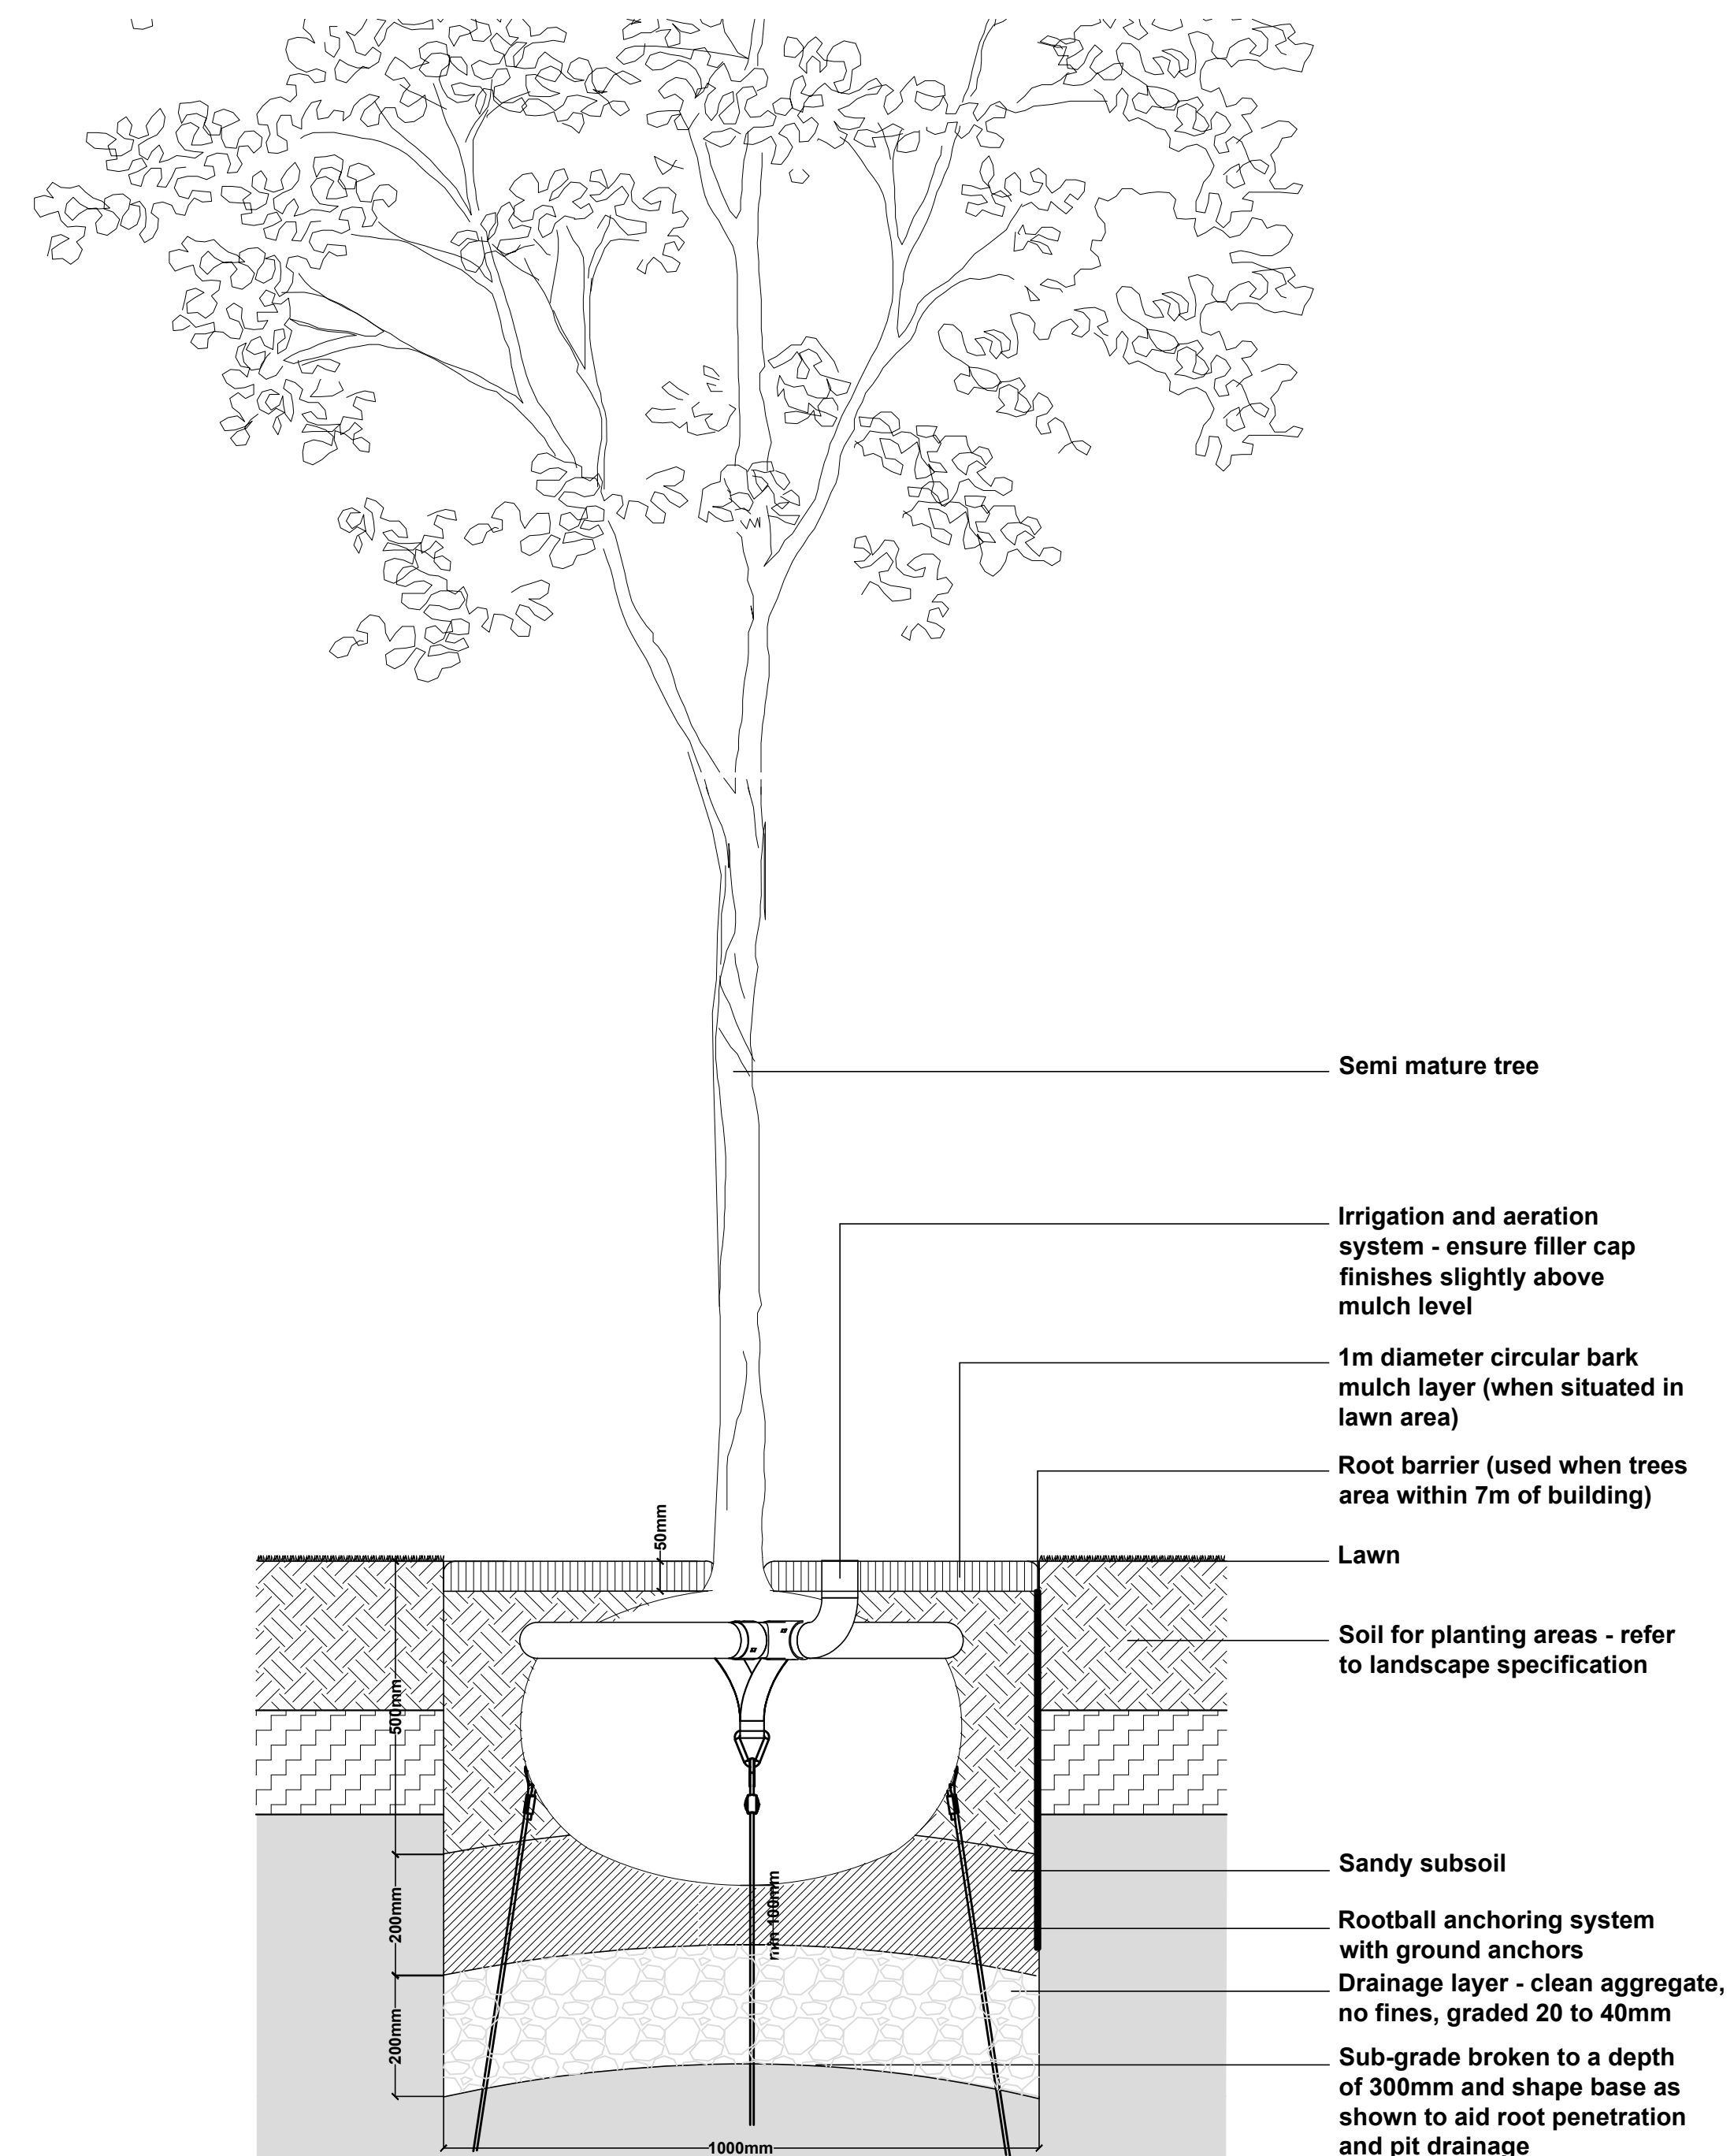
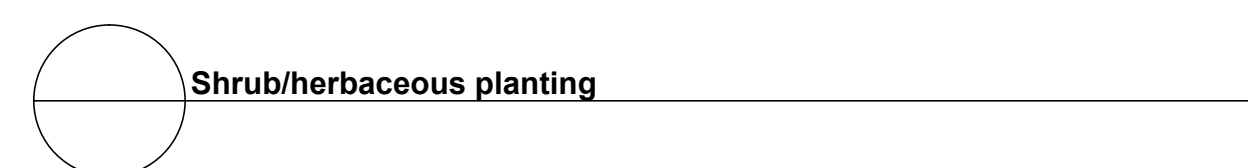
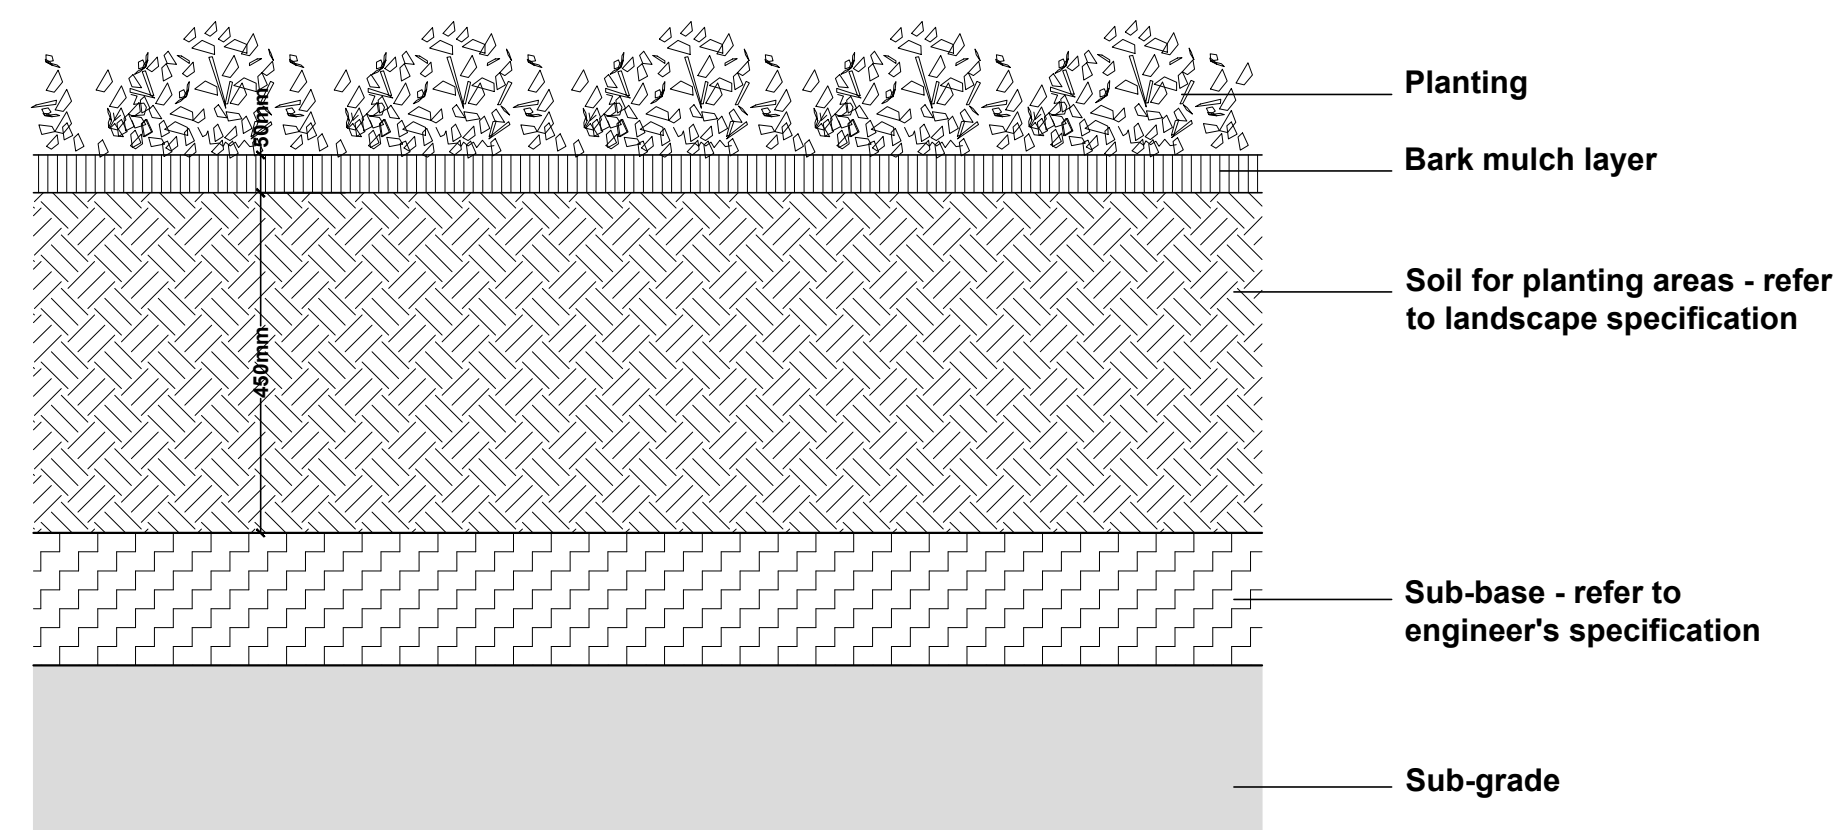


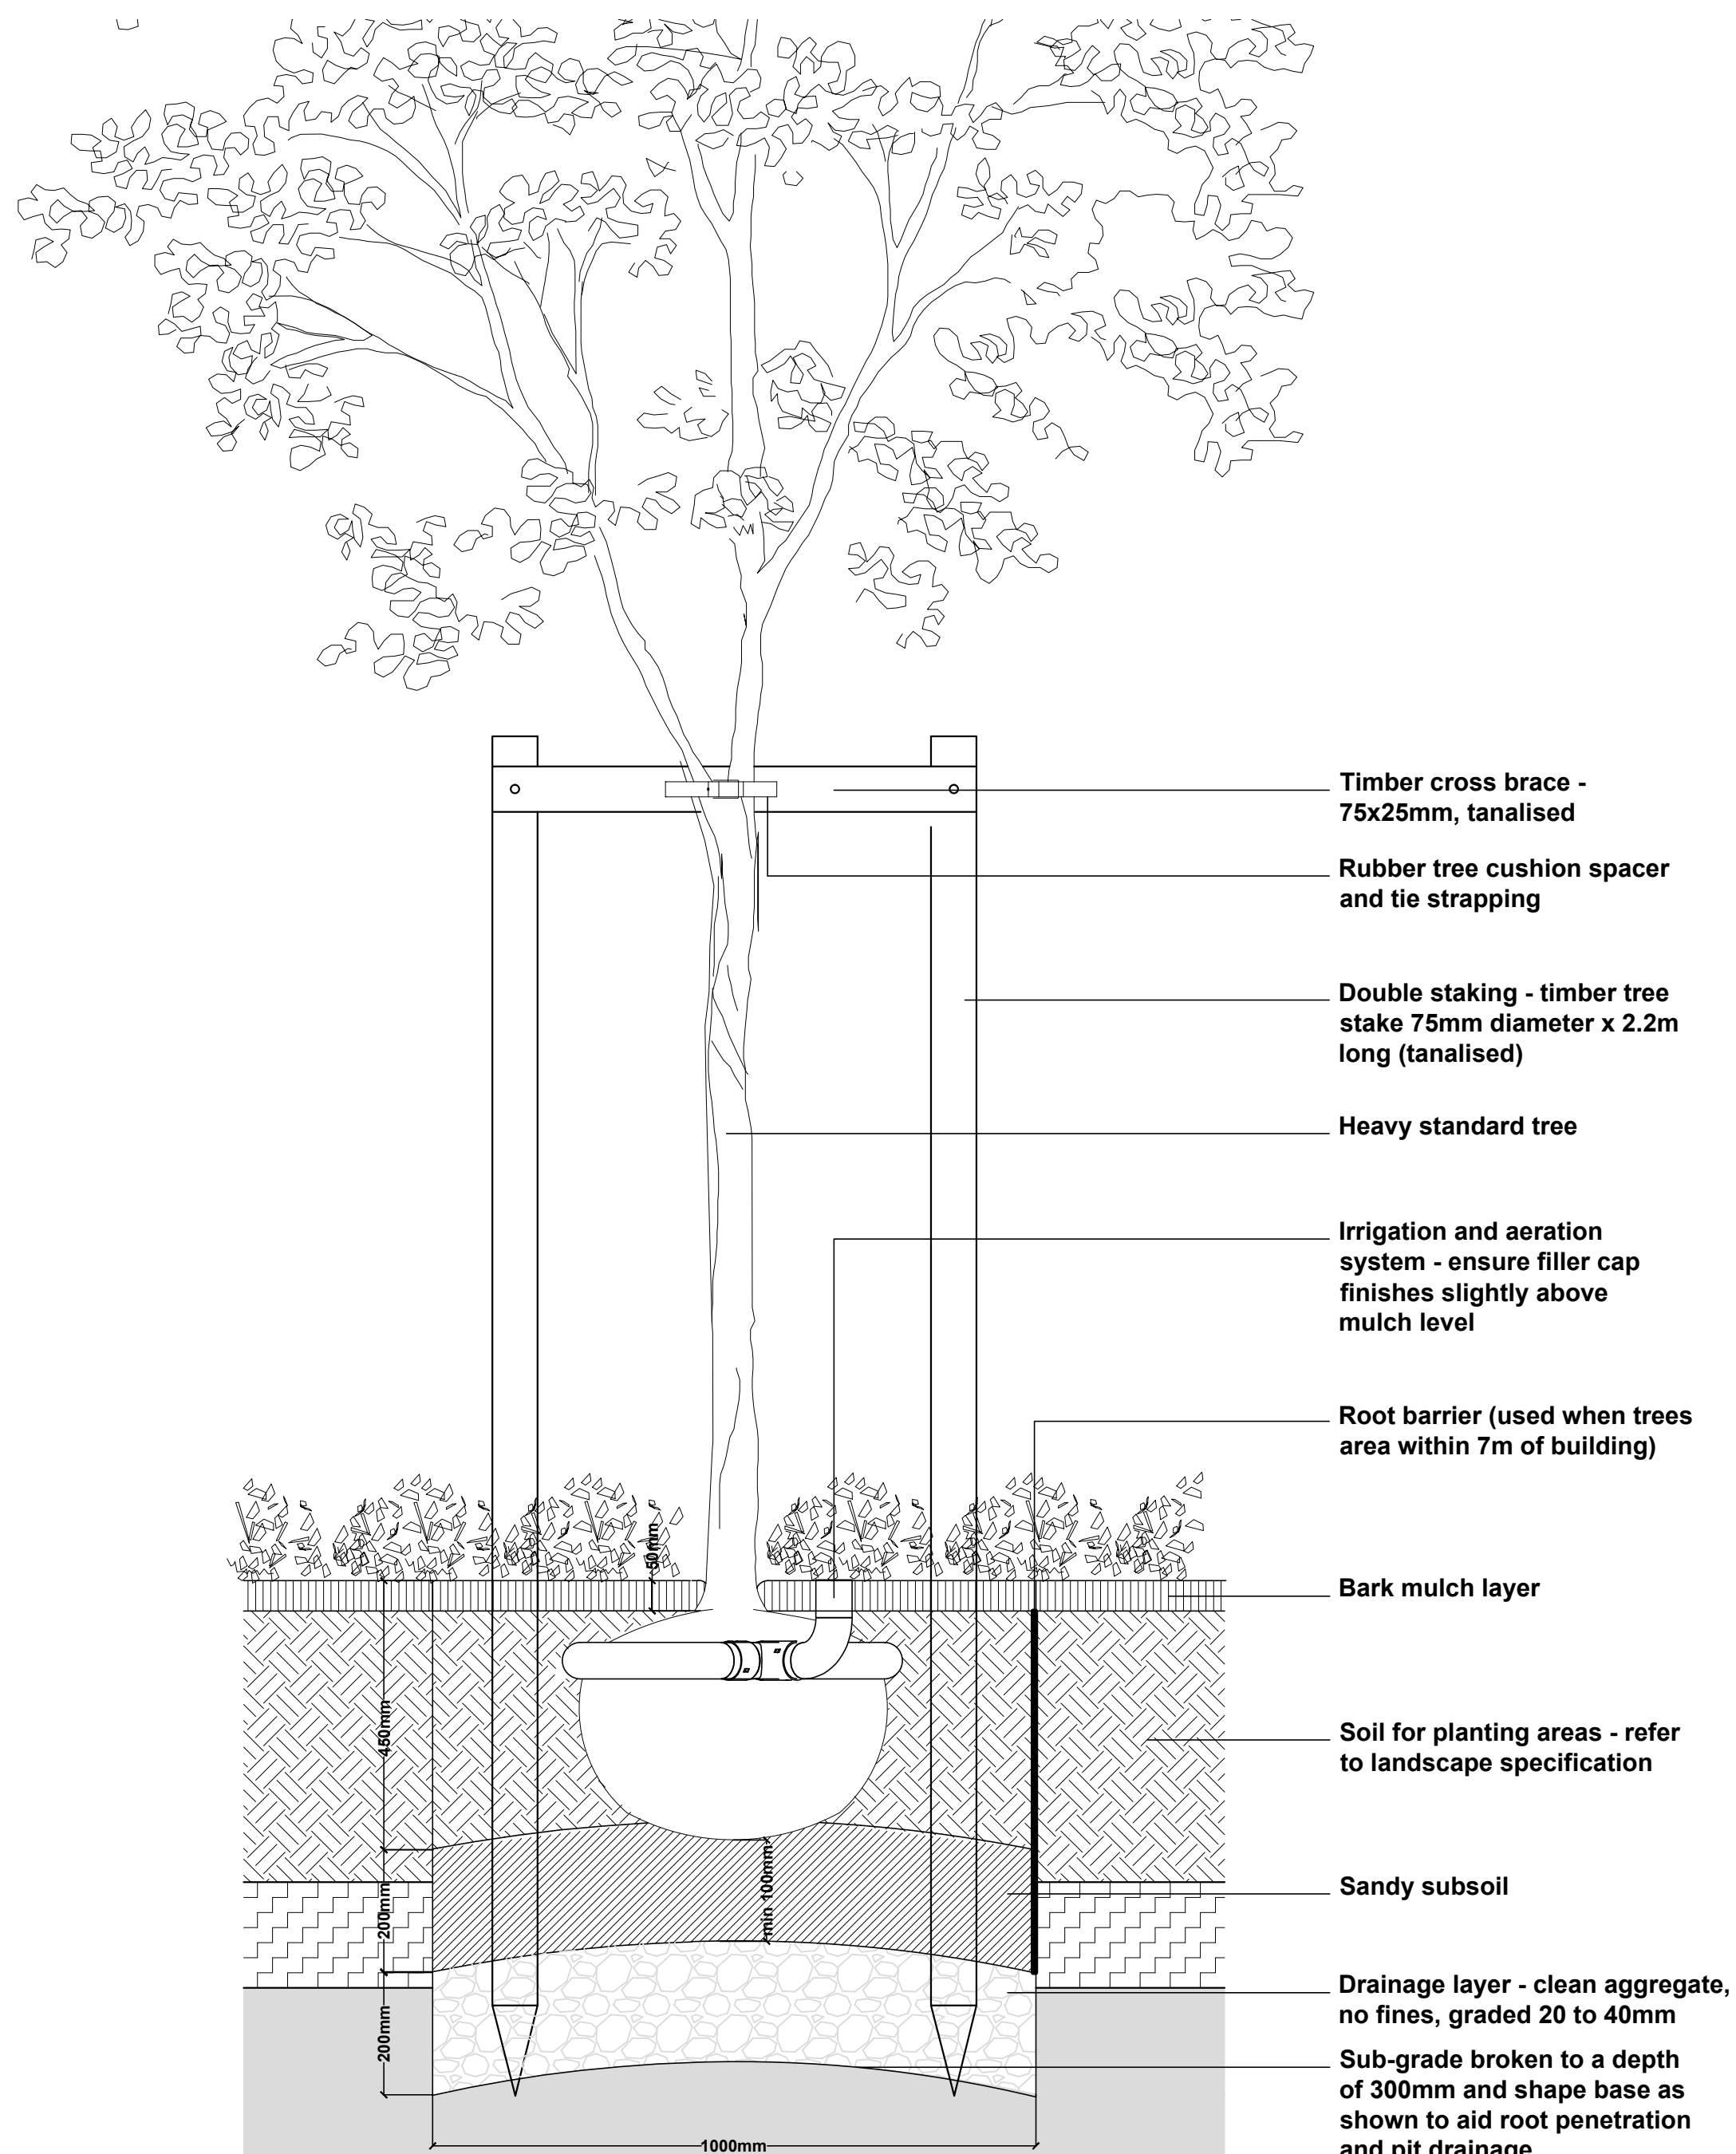

NOTES

Do not scale from this drawing. Only figured dimensions are to be taken from this drawing.

A	Details amended	24.03.21
REV	AMENDMENT / ISSUE	DATE

HENSHALL GREEN

LANDSCAPE ARCHITECTS

fo@henshallgreen.com
www.henshallgreen.com

Luxgrove
Capital Partners

CLIENT

48 Murray Road
Harrow HA6 2YL

PROJECT

Landscape Details
3 of 3

DRAWING

1:10@A1

Planning

March 2021

PH

090
PROJECT No.GF DET 303
WING No.

A