





Inset 1:

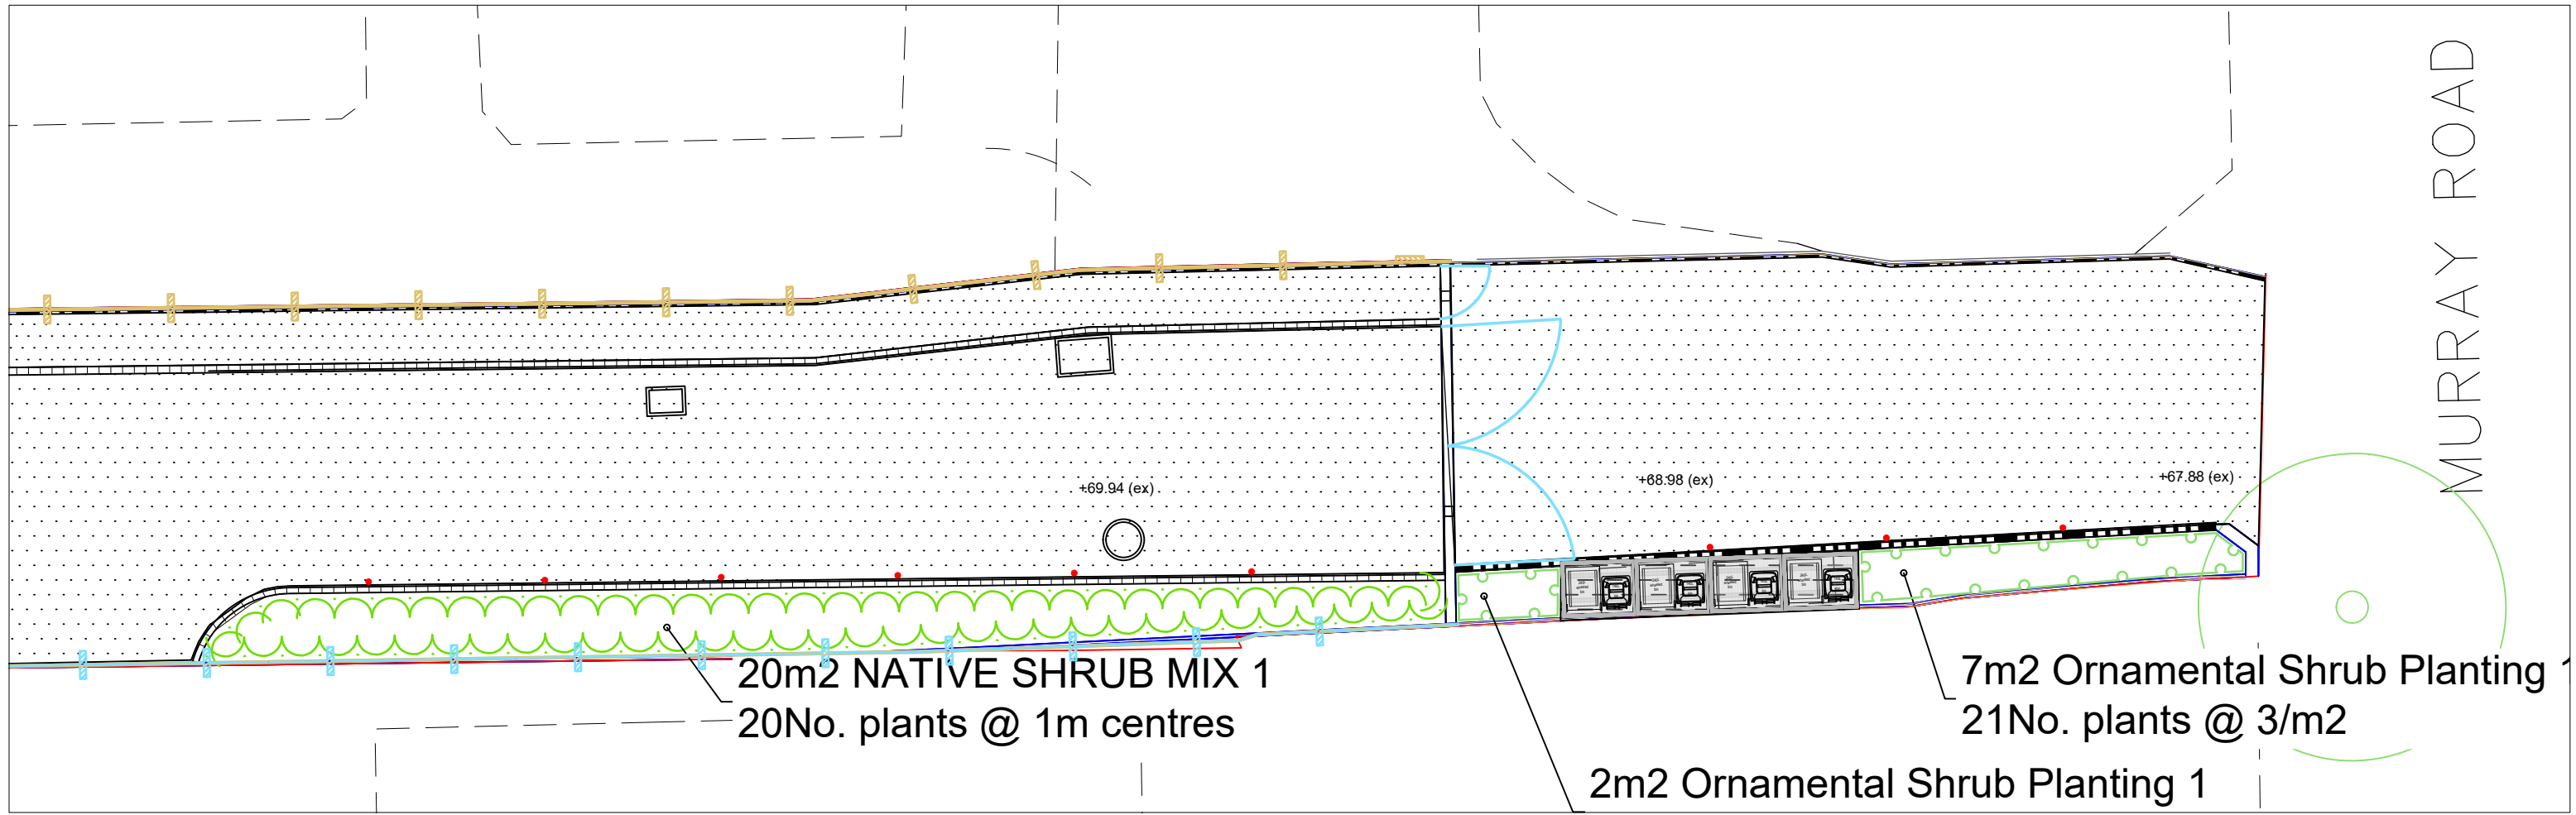

Plant Schedule

QTY	UNIT	CODE	PLANT NAME	STOCK	SIZE	SPACING	PERCENT	QTY	UNIT	PLANT NAME	STOCK	SIZE	Notes and Abbreviations													
Shrubs 14 No. Cho Azt 5L 18 No. Euo Eme 9 No. Euo Bra 17 No. Heb Met 3 No. Heb Whi 4 No. Hyp Hid 10L 7 No. Lav Fat 5 No. Pru Ott 4 No. Ski Rub 4 No. Vib EP Choisya ternata 'Aztec Pearl' Euonymus fortuneii 'Emerald Gaiety' Euonymus japonicus 'Bravo' Hebe 'Mette' Hebe 'White gem' Hypericum 'Hidcote' Lavandula stoechas 'Fathead' Prunus lauracerus 'Otto Luyken' Skimmia japonica 'Rubella' Viburnum tinus 'Eve price' C 5L C 5L C 5L C 5L C 5L C 10L C 3L C 5L C 3L C 3L 40-60cm 20-30cm 40-60cm 30-40cm 20-30cm 60-80cm 20-30cm 30-40cm 30-40cm 30-40cm 3/m2 5/m2 3/m2 4/m2 4/m2 3/m2 4/m2 3/m2 4/m2 3/m2 Plant Mixes 53m2 NATIVE SHRUB MIX 1 planted @ 1m centres 5 No. Viburnum opulus 5 No. Viburnum lantana 5 No. Cornus sanguinea 5 No. Rhamnus frangula 5 No. Rhamnus catharticus 5 No. Ligustrum vulgare 5 No. Ulex europaeus 5 No. Sambucus nigra 5 No. Viburnum avelana B Trans B Trans B Trans B Trans B Trans C 3L C 3L B Trans C 3L 60-80cm 60-80cm 60-80cm 60-80cm 60-80cm 40-60cm 40-60cm 60-80cm 40-60cm B = Bare root (bagged). C = Container (or pot) grown, followed by size of the container (or pot). FORM = Shape of tree as supplied by the nursery. QTY = Quantity RB = Rootballed (balled and wrapped). SIZE = Height or Spread of juvenile plant. STD = (clear stem) Standard. STOCK = Root condition/protection method eg Bare root. Trans = Transplant (or undercut seedling). - Refer to specification for further information. - All plants to be completely hardened off - Substitutions to be agreed with Landscape Architect.																										
																			5%	3 No.	Ilex aquifolium	C 3L	40-60cm			
																			5%	3 No.	Taxus baccata	C 3L	40-60cm			
													Individual varieties to be planted in groups of approximately 10.													
													Trees													
													3	No.	ACE Str	Acer campestre 'Street Wise'	RB	STD	12-14cm		9m2 Ornamental Shrub Planting 1 planted @ 3/m2					
													5	No.	Pho red Pleach	Photinia 'Red robin' PLEACH	RB	STD	12-14cm		34%	9 No.	Rosa 'Grouse'	C 5L	20-30cm	
													1.8m clear stem 1.5x1.5m head min 3 years pleach							33%	9 No.	Euonymus fortuneii	C 5L	15-20cm		
																				33%	9 No.	Lonicera pileata	C 5L	20-30cm		
													Individual varieties to be planted in groups of approximately 3-5													
													Hedges													
6 m	Ber thun Hedge	Berberis thunbergii		C 3L	30-40cm																					
18 No.	Plants spaced @ 3/m in a Single Row																									
16 m	GRIS lit Hedge	Grisselinia littoralis		C 15L	60-80cm																					
48 No.	Plants spaced @ 3/m in a Single Row																									

Inset 1

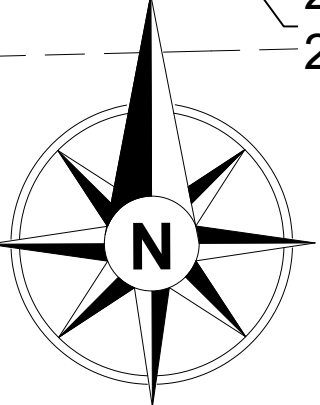

Drawing Title: Detailed Soft Landscape Proposals
Project: 48 Murray Road
Client: Firmas Design & Build Limited CA Ref: 21/026-01
Scale: 1:100@A1 Date: May 2020 Revision: 7
Purpose of drawing: Planning

GENERAL NOTES
- ALL DIMENSIONS IN MILLIMETRES
- DO NOT SCALE OFF THIS DRAWING
- ALL DIMENSIONS TO BE CHECKED
ON SITE
(C) Corsican Associates 2021

