



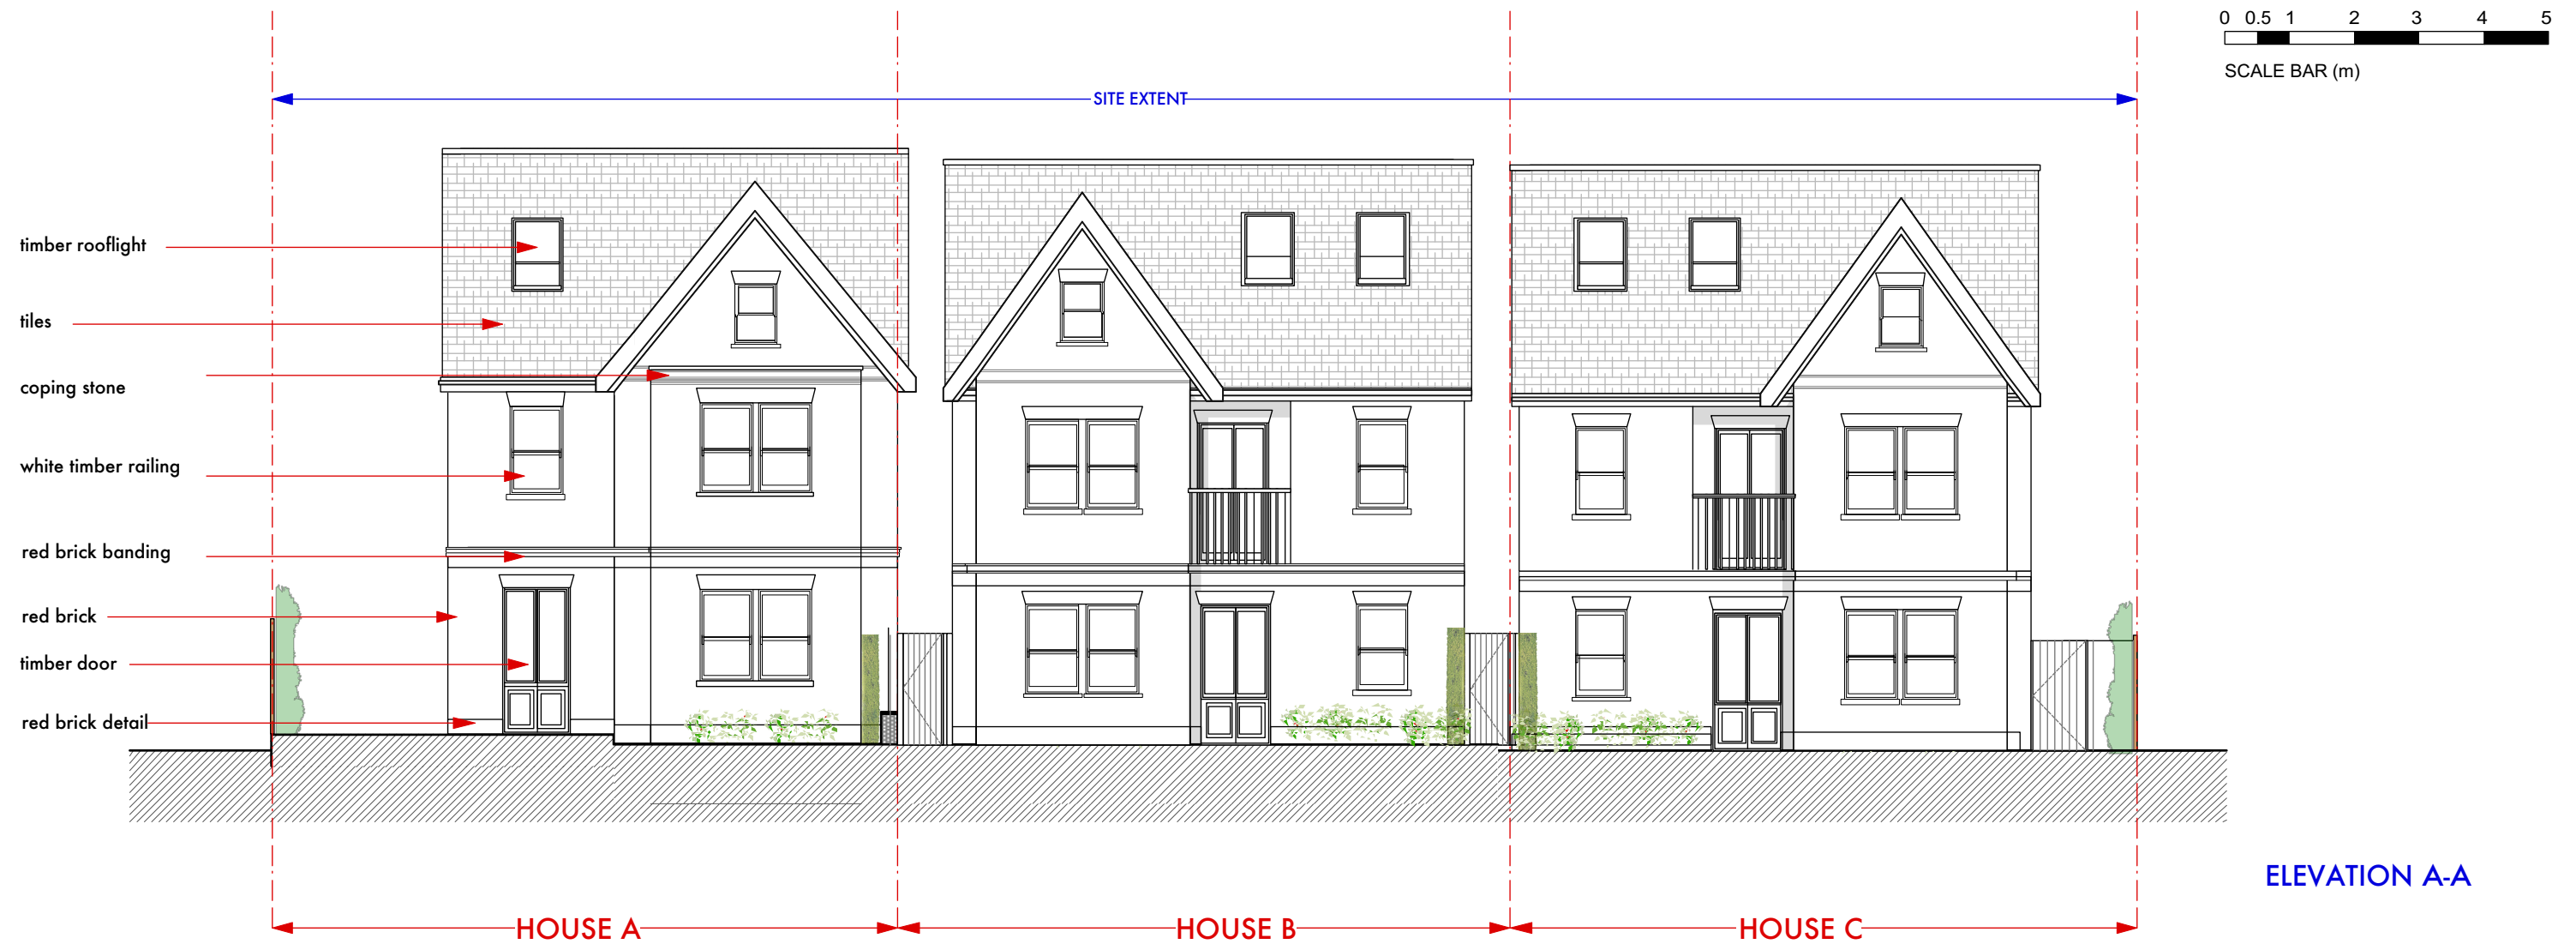

DO NOT SCALE THIS DRAWING WRITTEN DIMENSIONS ONLY TO BE USED ALL DIMENSIONS ARE IN MILLIMETRES ALL DIMENSIONS TO BE VERIFIED ON SITE ANY INCONSISTENCIES TO BE REPORTED TO THE ARCHITECT IMMEDIATELY	Job Ref 7283	p-ad H nRel dCnTR Notting Hill Gate, London, W8 7TH t: 0208 4590172 e: hello@pelicanad.co.uk	
	PLANNING	p-ad	
	48 MURRAY ROAD HARROW HA6 2YL	Title LD	Proposed elevation AA
	Scale 1:100 @A3	Number 7283- 08	Rev L



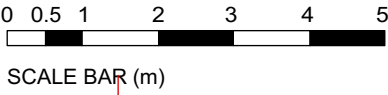


ELEVATION B-B




KEY PLAN

DO NOT SCALE THIS DRAWING WRITTEN DIMENSIONS ONLY TO BE USED ALL DIMENSIONS ARE IN MILLIMETRES ALL DIMENSIONS TO BE VERIFIED ON SITE ANY INCONSISTENCIES TO BE REPORTED TO THE ARCHITECT IMMEDIATELY	Job Ref 7283	p-ad H nRd dCnR Notting Hill Gate, London, W8 7TH t: 0208 4590172 e: hello@pelicanad.co.uk	
	PLANNING	Title	Proposed elevation BB
	48 MURRAY ROAD HARROW HA6 2YL	Drawn by LD	Scale 1:100 @A3
		Number 7283- 09	Rev L

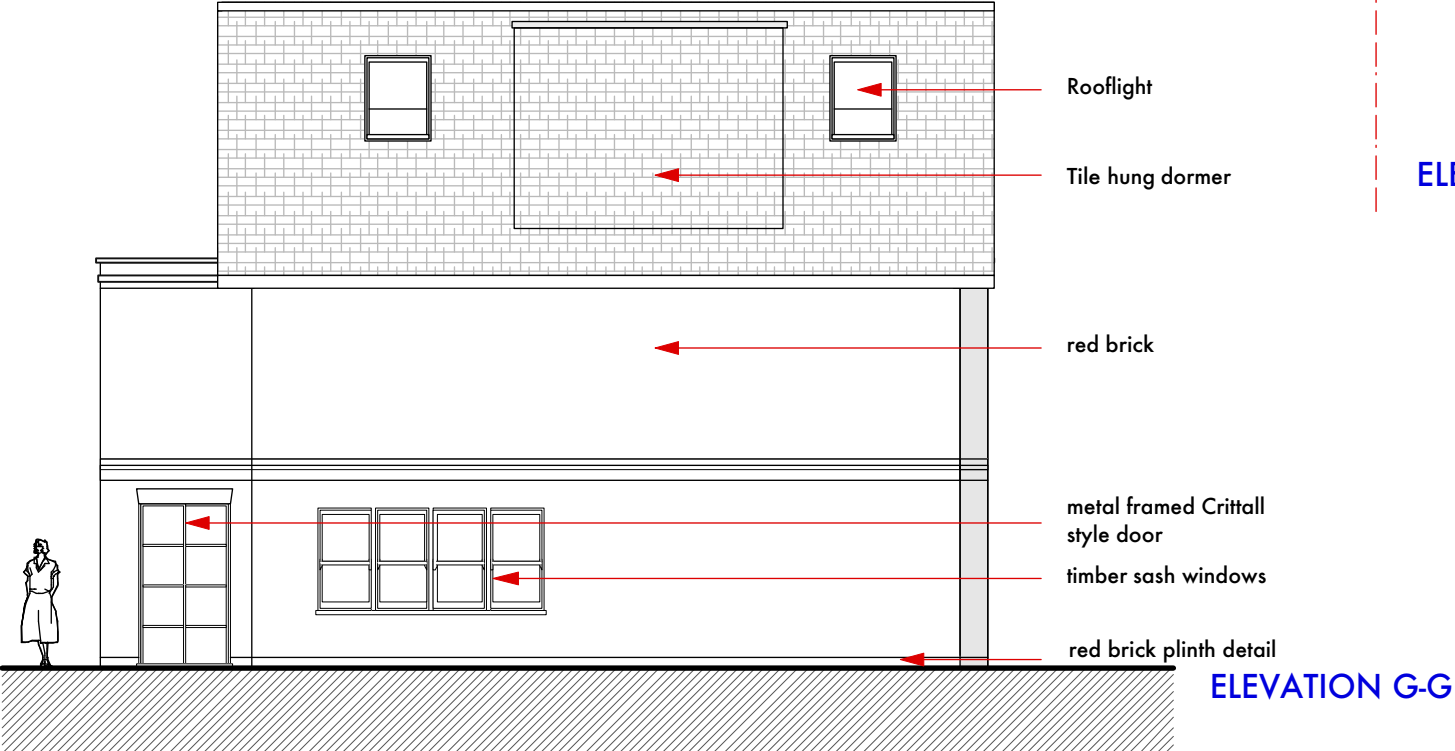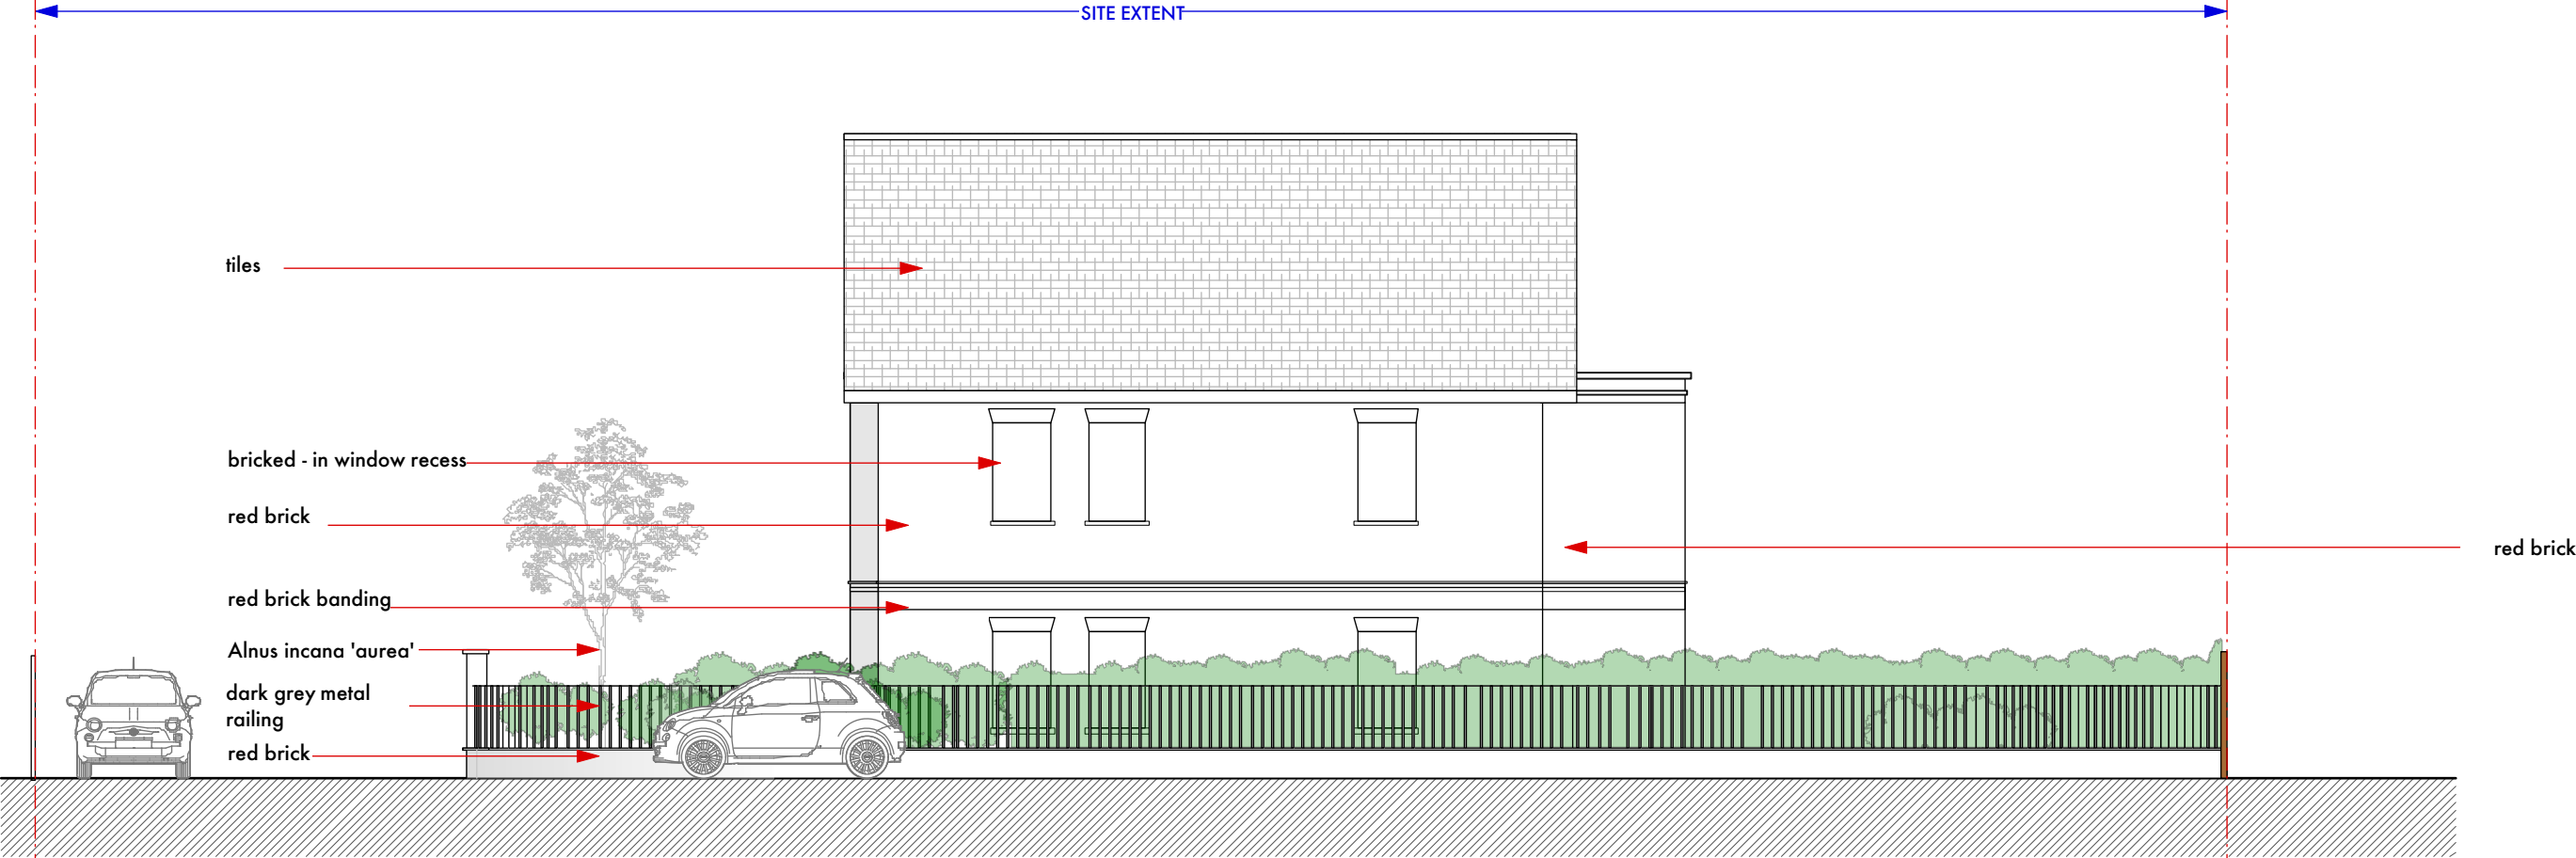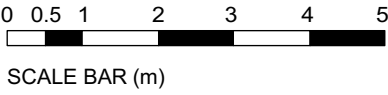


DO NOT SCALE THIS DRAWING WRITTEN DIMENSIONS ONLY TO BE USED ALL DIMENSIONS ARE IN MILLIMETRES ALL DIMENSIONS TO BE VERIFIED ON SITE ANY INCONSISTENCIES TO BE REPORTED TO THE ARCHITECT IMMEDIATELY	Job Ref 7283	p-ad H n Rol de Critt R Notting Hill Gate, London, W8 7TH t: 0208 4590172 e: hello@pelicanad.co.uk		p-ad
	PLANNING	Title	Proposed elevation CC and GG	
	48 MURRAY ROAD HARROW HA6 2YL	Drawn by LD	Scale 1:100 @A3	
		Number	7283-10	Rev L

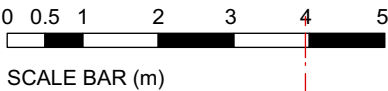

SITE EXTENT

outline of house B
behind shown dotted

slatted fence and planting

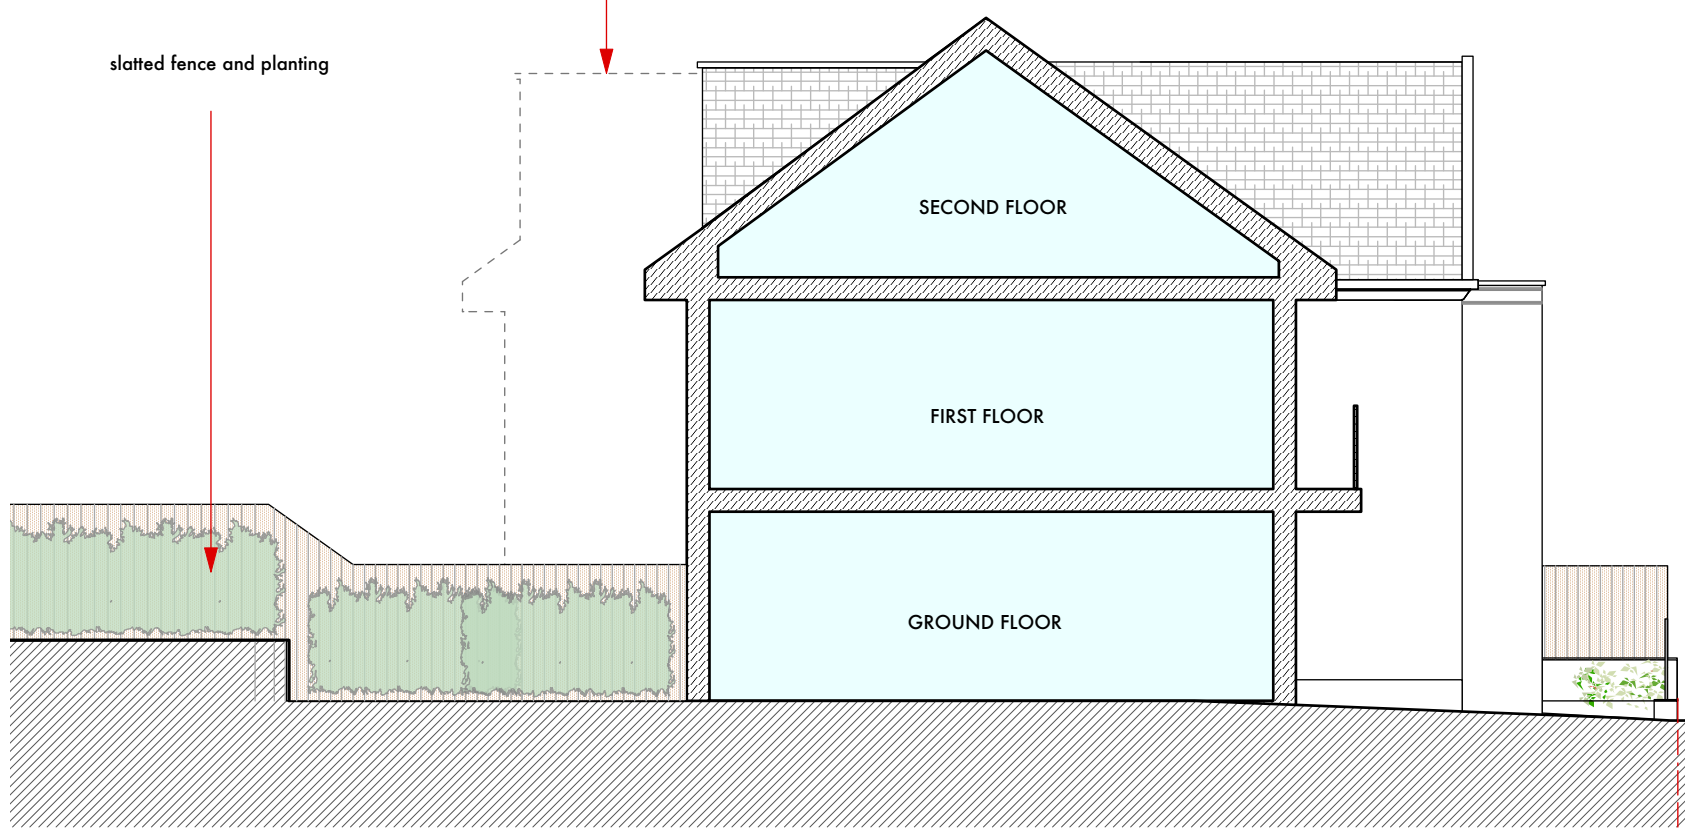


timber sash windows

red brick

red brick banding

Crittall metal door

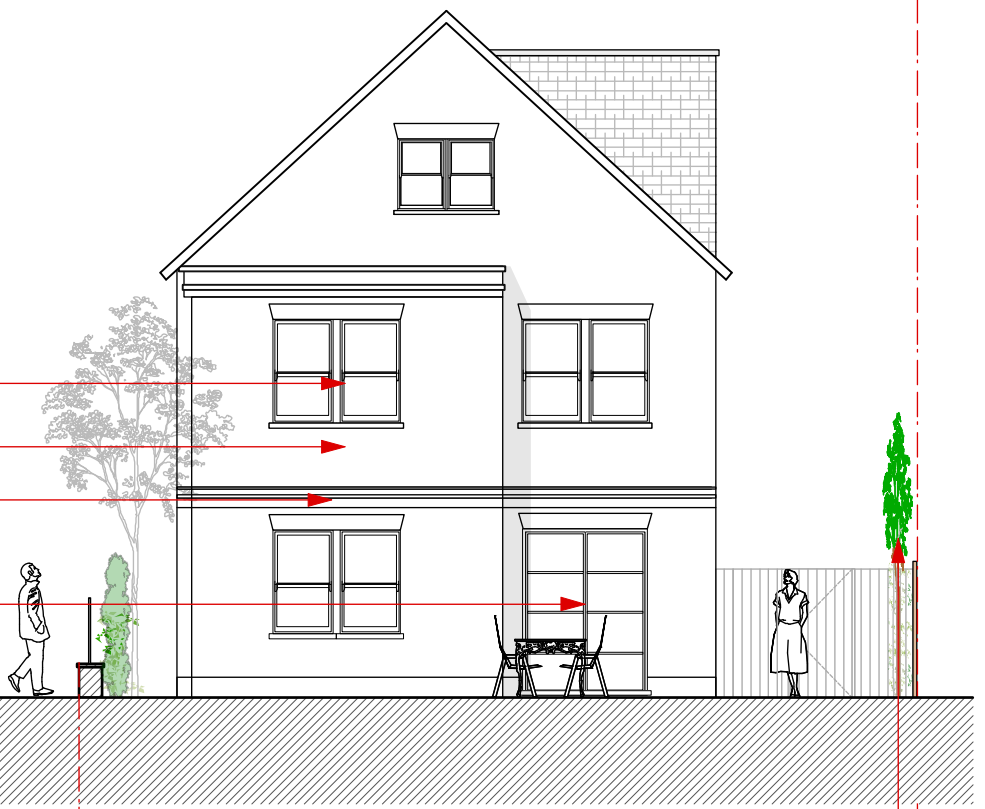

HOUSE A


HOUSE D



KEY PLAN

SECTION E-E


DO NOT SCALE THIS DRAWING WRITTEN DIMENSIONS ONLY TO BE USED ALL DIMENSIONS ARE IN MILLIMETRES ALL DIMENSIONS TO BE VERIFIED ON SITE ANY INCONSISTENCIES TO BE REPORTED TO THE ARCHITECT IMMEDIATELY	Job Ref 7283	p-ad H nRd dCrR Notting Hill Gate, London, W8 7TH t: 0208-4590172 e: hello@pelicanad.co.uk		p-ad	
	PLANNING	Title	Proposed elevation E-E		
	48 MURRAY ROAD HARROW HA6 2YL	Drawn by LD	Scale 1:100 @A3	Number 7283- 11	Rev L

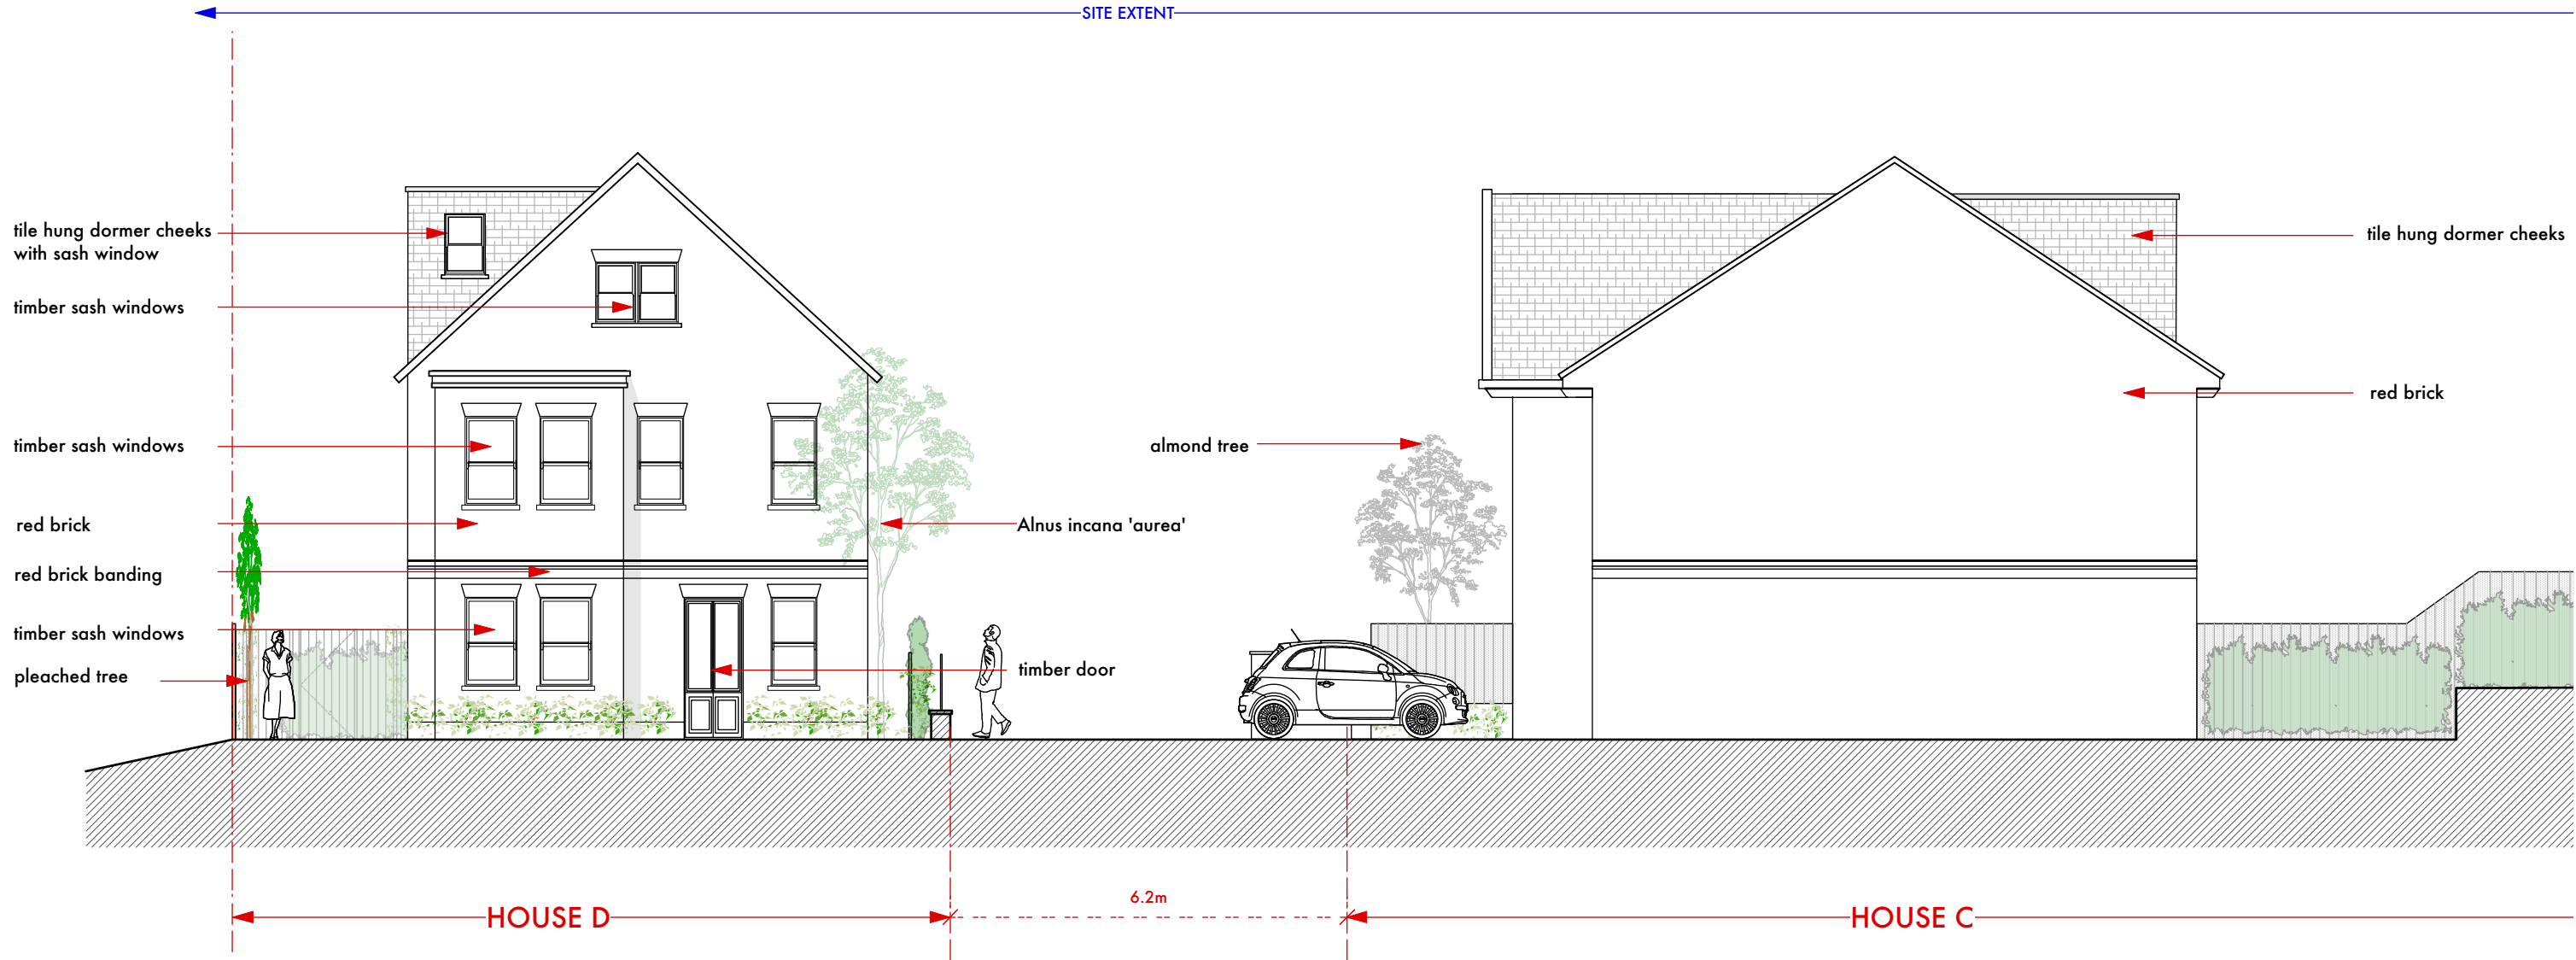


KEY PLAN

SECTION F-F

DO NOT SCALE THIS DRAWING WRITTEN DIMENSIONS ONLY TO BE USED ALL DIMENSIONS ARE IN MILLIMETRES ALL DIMENSIONS TO BE VERIFIED ON SITE ANY INCONSISTENCIES TO BE REPORTED TO THE ARCHITECT IMMEDIATELY	Job Ref 7283	p-ad H nRat dCnR Notting Hill Gate, London, W8 7TH t: 0208-4590172 e: hello@pelicanad.co.uk		p-ad	
	PLANNING				
	48 MURRAY ROAD HARROW HA6 2YL	Title Drawn by LD	Proposed elevation F-F Scale 1:100 @A3		Number 7283- 12

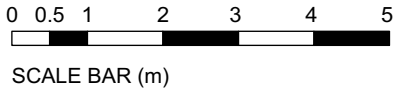

SITE EXTENT

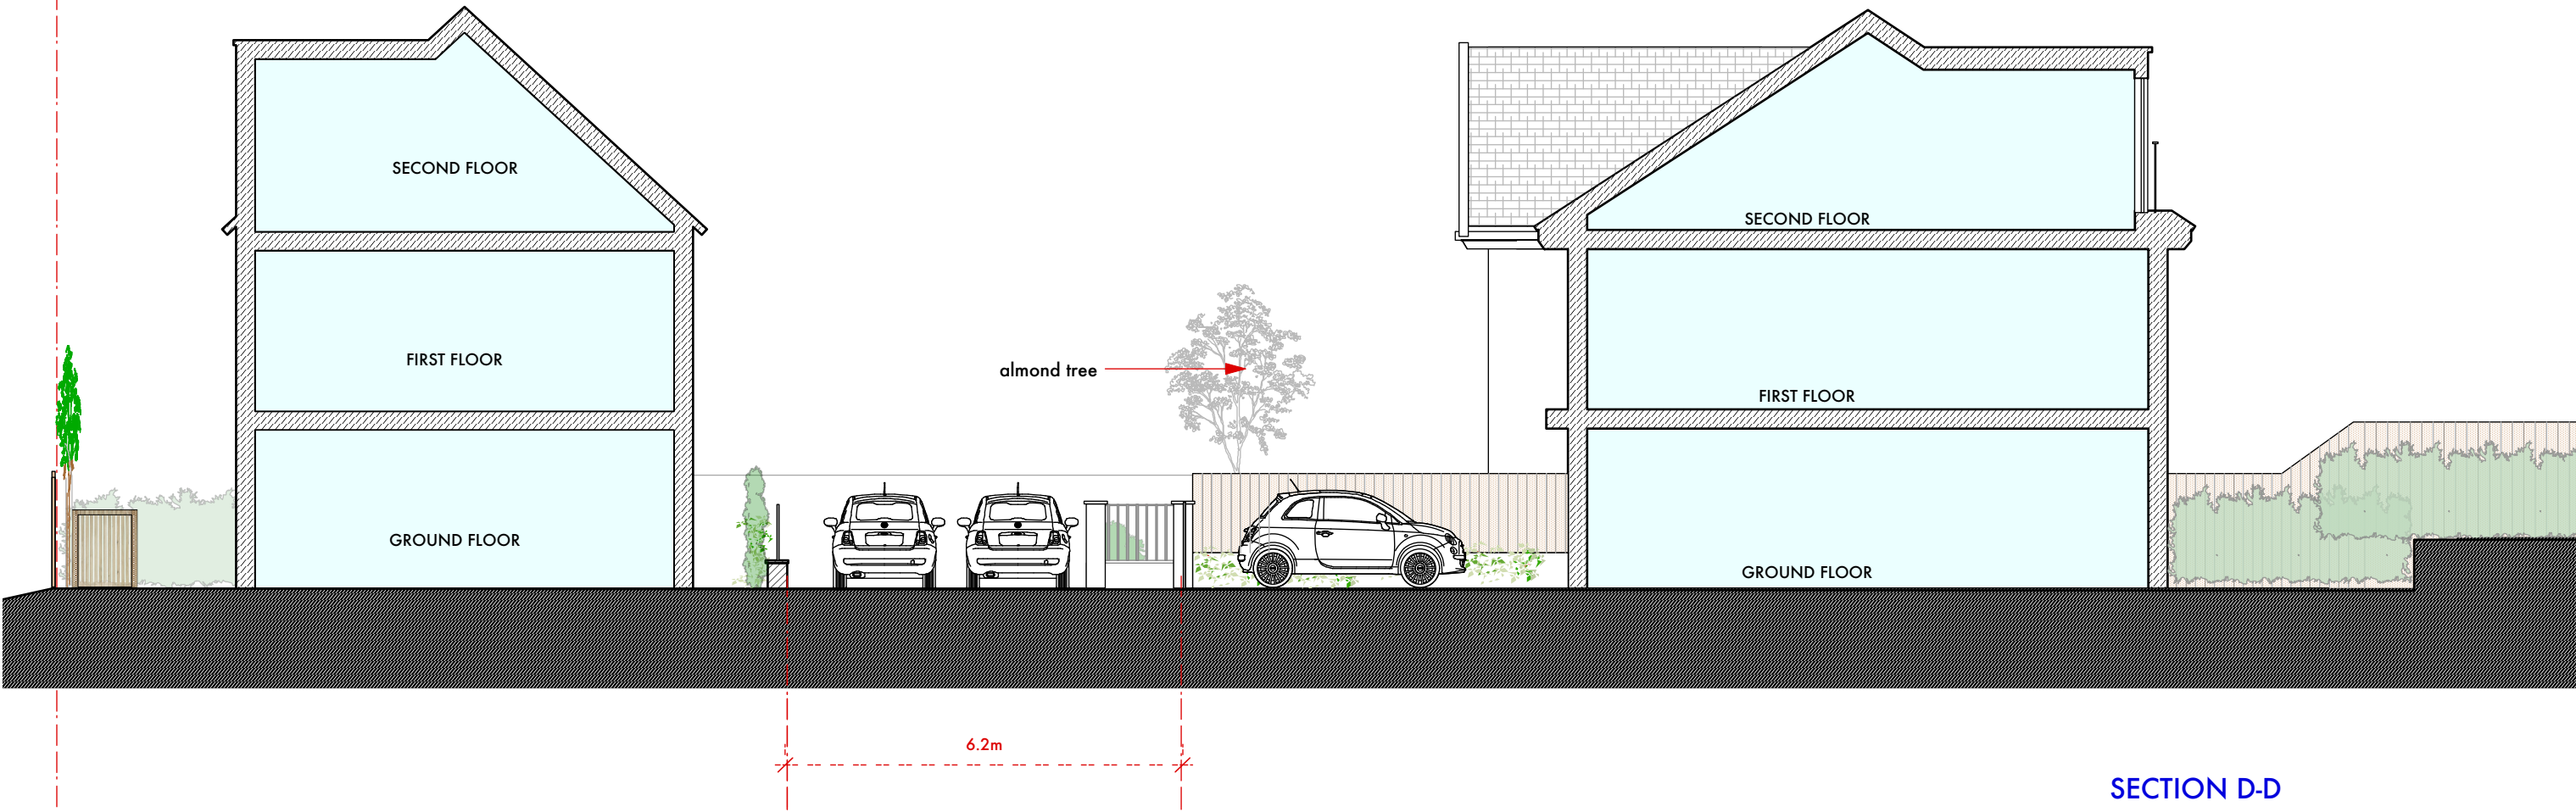

DO NOT SCALE THIS DRAWING WRITTEN DIMENSIONS ONLY TO BE USED ALL DIMENSIONS ARE IN MILLIMETRES ALL DIMENSIONS TO BE VERIFIED ON SITE ANY INCONSISTENCIES TO BE REPORTED TO THE ARCHITECT IMMEDIATELY	Job Ref 7283		p-ad H n Rol d Cr t R t: 0208-4590172 Notting Hill Gate, London, W8 7TH e: hello@pelicanad.co.uk			p-ad
	PLANNING					
	48 MURRAY ROAD HARROW HA6 2YL		Title	Proposed section DD		
	Drawn by LD	Scale	1:100 @A3	Number 7283-	13	Rev K