


ENTRANCE

New double metal entrance gate + side pedestrian gate (Powdercoated Black RAL9005 or similar)

Permeable bound resin


Aco drain

2 x conifers to be removed

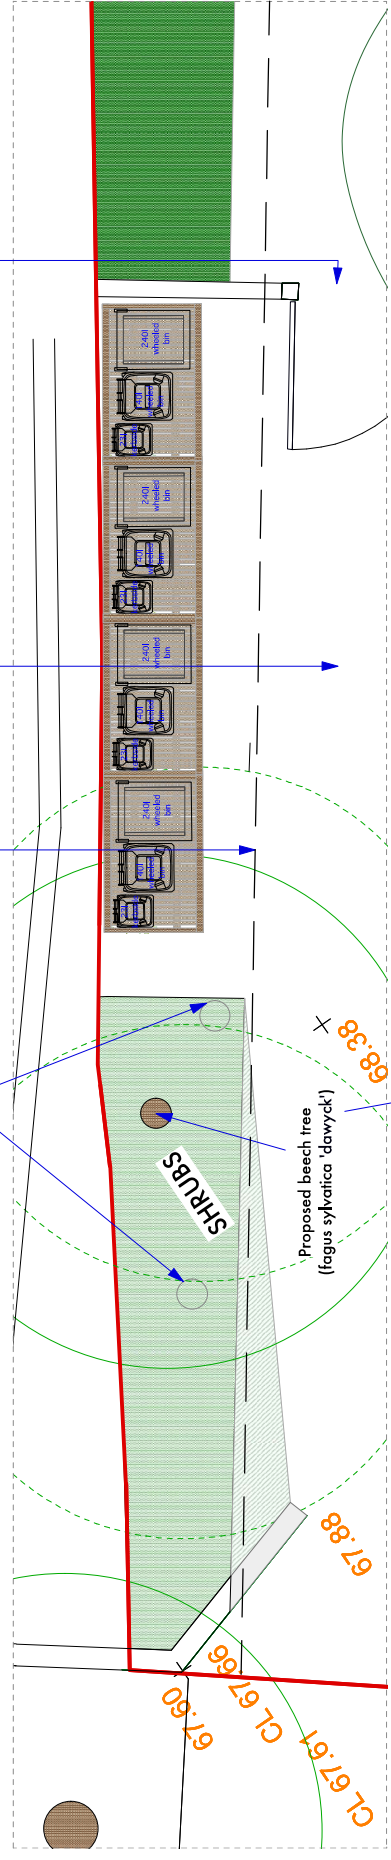


A
PLAN

READ IN CONJUNCTION WITH DRAWING: 7283/18

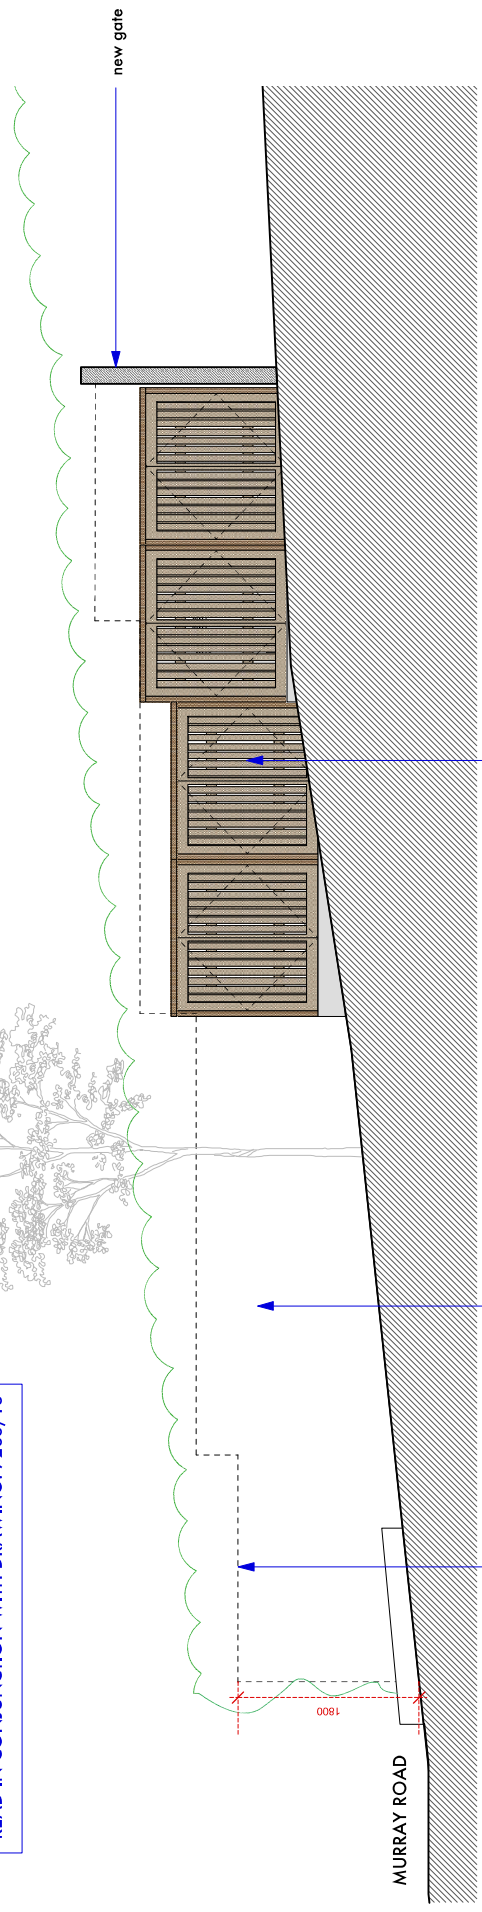

AA

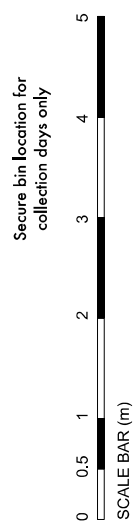

DO NOT SCALE THIS DRAWING WHEN THE DRAWING IS USED FOR CONSTRUCTION ALL DIMENSIONS TO BE SHOWN ON THE DRAWING TO BE USED FOR CONSTRUCTION FOR THE PROJECT ONLY	Job Ref	7283	p-ad	H. and Nightingale Gate, London, W8 7TH t: 0204-659172 e: info@p-ad.co.uk	p-ad
	PLANNING				
	48 MURRAY ROAD HARROW HA6 2TL	Tit.	Entrance study	Drawn by ID	Number 7283_15