



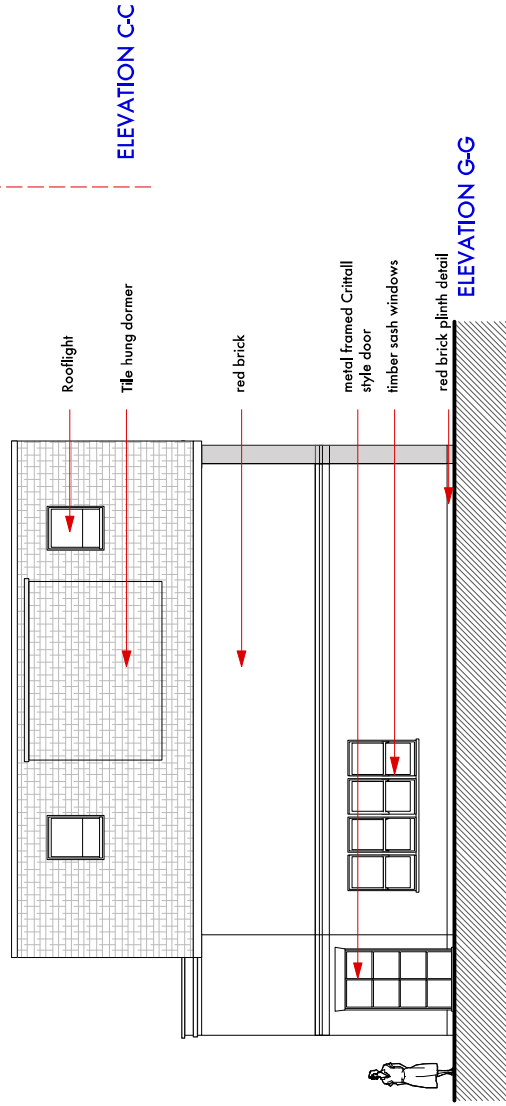

SITE EXTENT

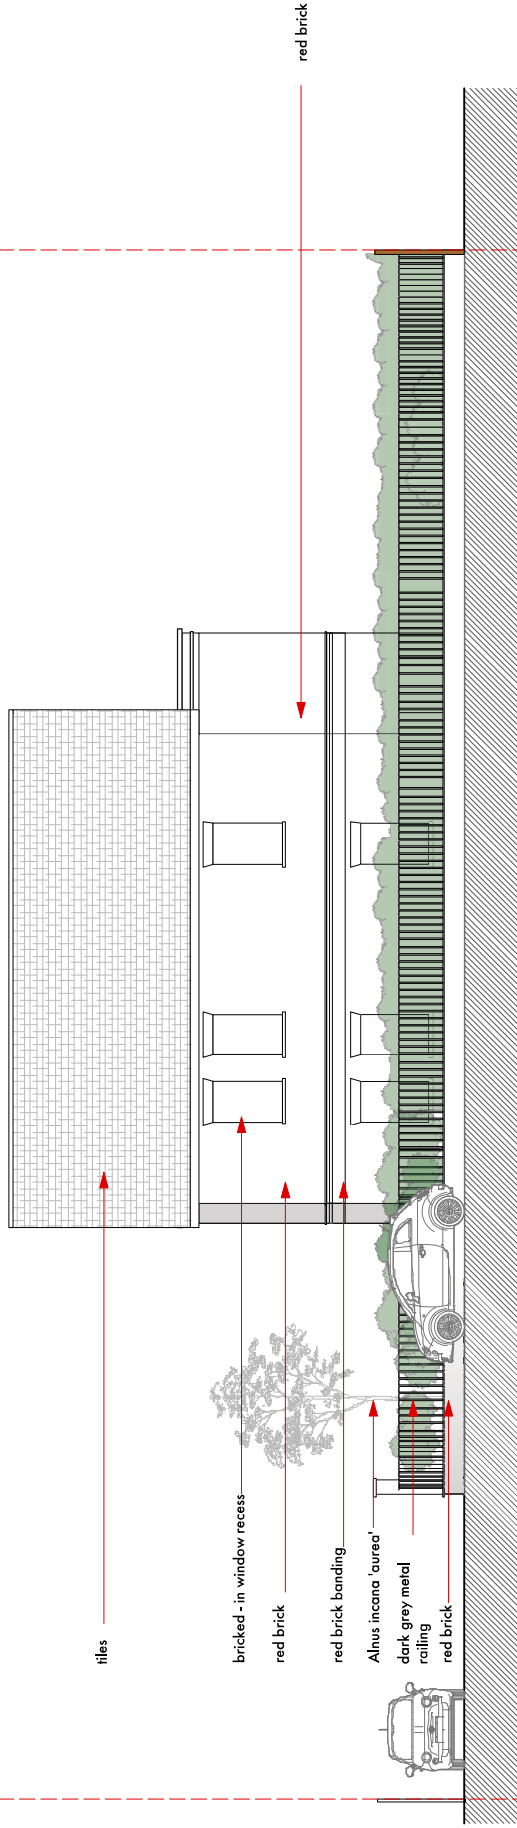

KEY PLAN

DO NOT SCALE THE DRAWING MEASUREMENTS GIVEN TO BE USED FOR CONSTRUCTION AND NOT TO BE USED FOR ANY OTHER PURPOSES ALL DIMENSIONS TO BE SHOWN ON SITE AND NOT TO BE USED FOR ANY OTHER PURPOSES		Job Ref: 7283	p-ad	19. 10.17	19. 10.17	19. 10.17	19. 10.17	19. 10.17	19. 10.17
PLANNING		48 AUBURN ROAD HARROW HA4 2YL	Proposed elevation CG and GG	1:100 @A3	7283_10	10	10	10	10