






DENOTED ONE
STEP DOWN OF
100MM

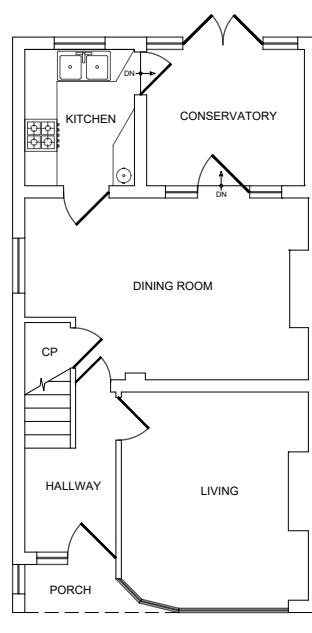


Existing Ground Floor Layout

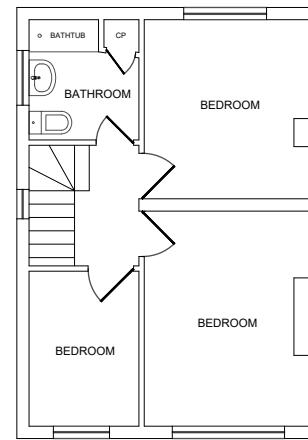

Existing First Floor Layout

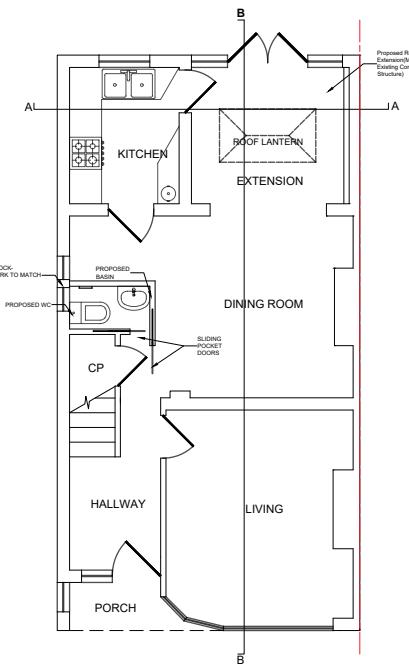

Proposed Ground Floor Layout

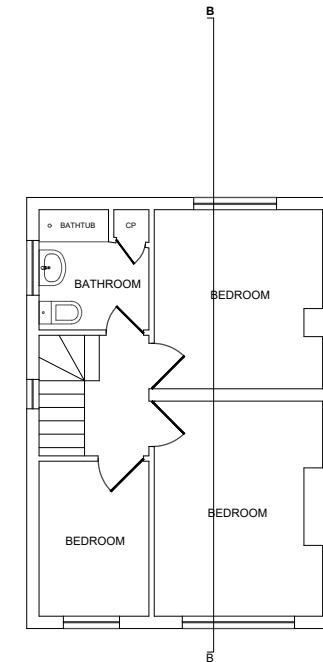

Proposed First Floor Layout

Proposed Development:
Conversion of Single Story Rear
Conservatory to Single Story Rear Extension

Site Address:
230 Kingshill Avenue
Hayes
UB4 8DA

Drawing Description:
Existing and Proposed Floor Layouts

Drawing No:
PDC/KHA230/EPFL-01

Scale: 1:100
Paper Size: A3
Sheet No: 2 of 7

