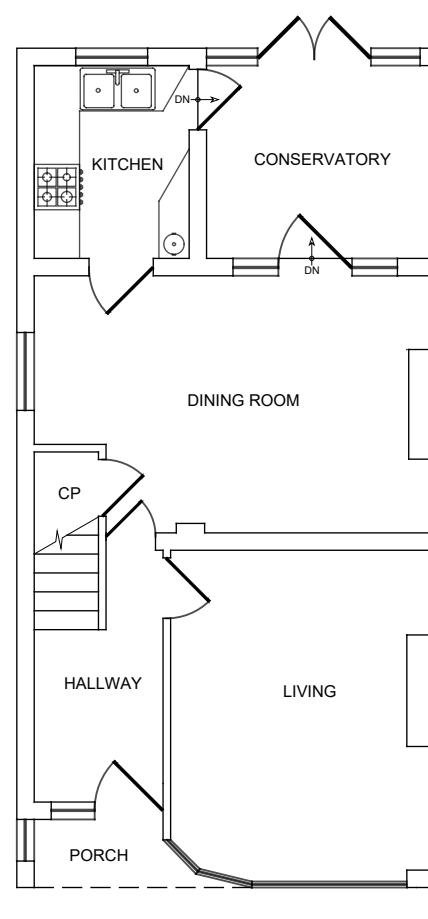
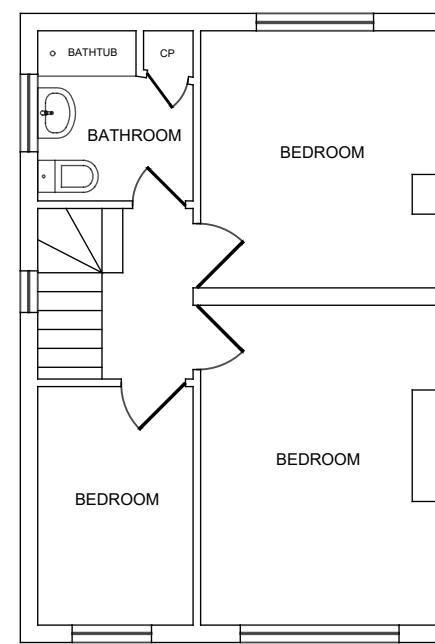


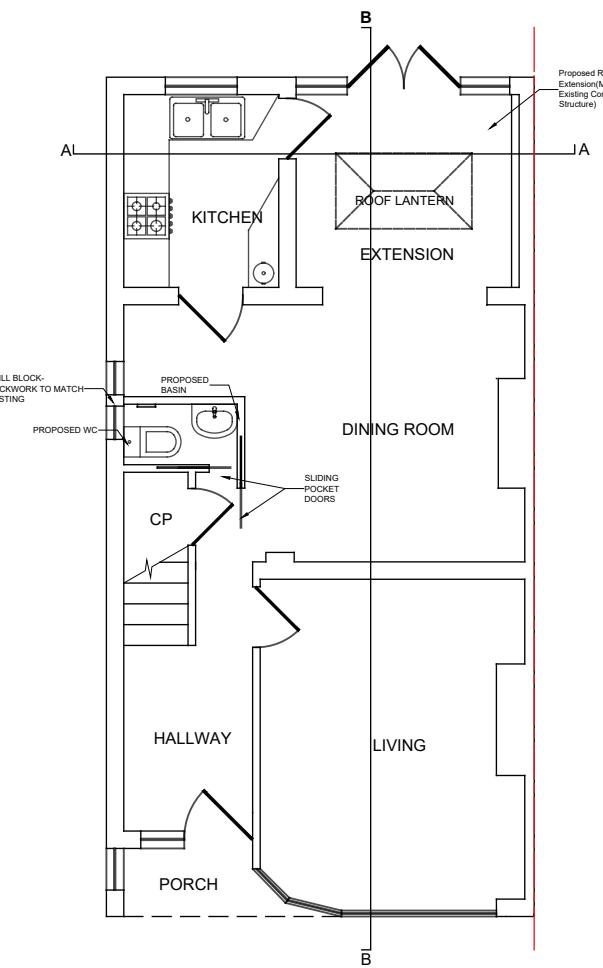

 DENOTED ONE  
STEP DOWN OF  
100MM



Existing Ground Floor Layout



Existing First Floor Layout



Proposed Ground Floor Layout



Proposed First Floor Layout

Proposed Development:  
 Conversion of Single Story Rear Conservatory to Single Story Rear Extension

Site Address:  
 230 Kingshill Avenue  
 Hayes  
 UB4 8DA

Drawing Description:  
 Existing and Proposed Floor Layouts  
Drawing No:  
 PDC/KHA230/EPFL-03

Scale: 1:100  
Paper Size: A3  
Sheet No: 2 of 7

