





 DENOTED ONE
STEP DOWN OF
100MM

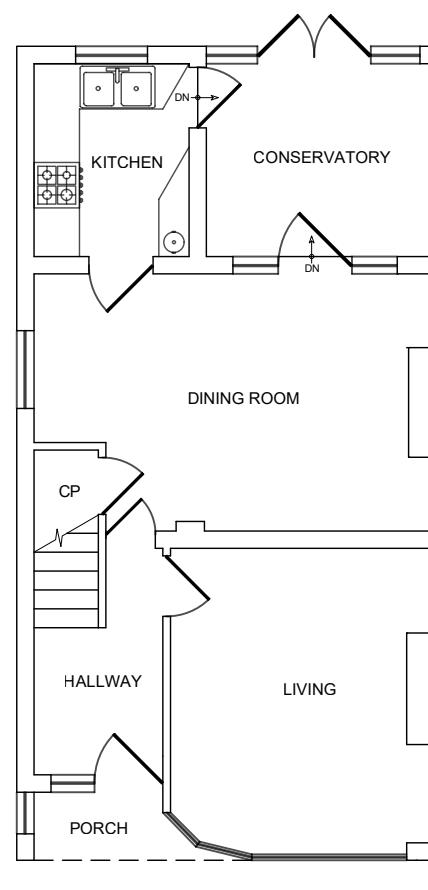


Existing Ground Floor Layout

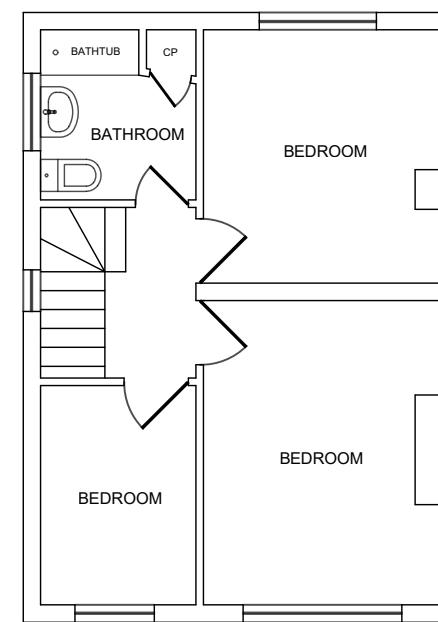

Existing First Floor Layout

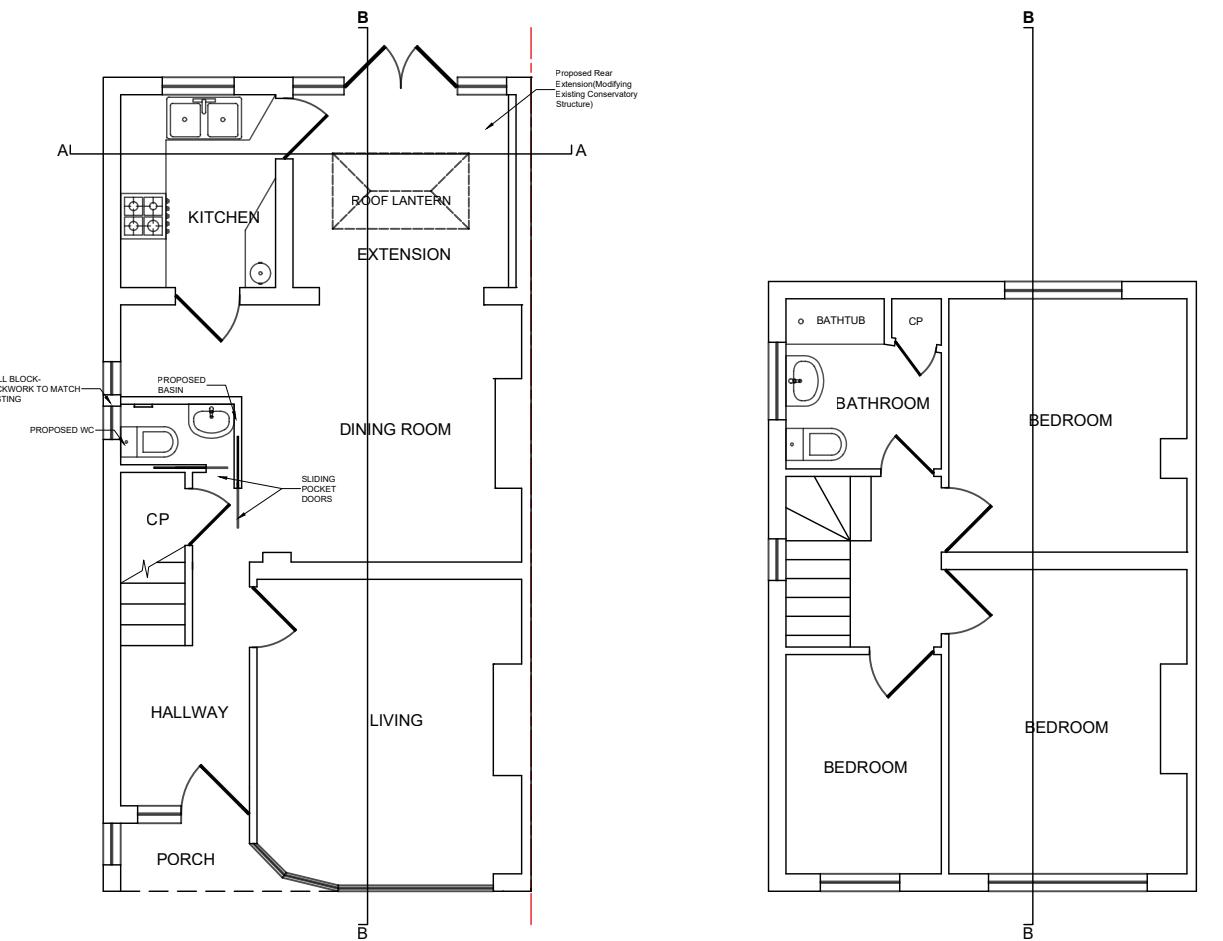

Proposed Ground Floor Layout

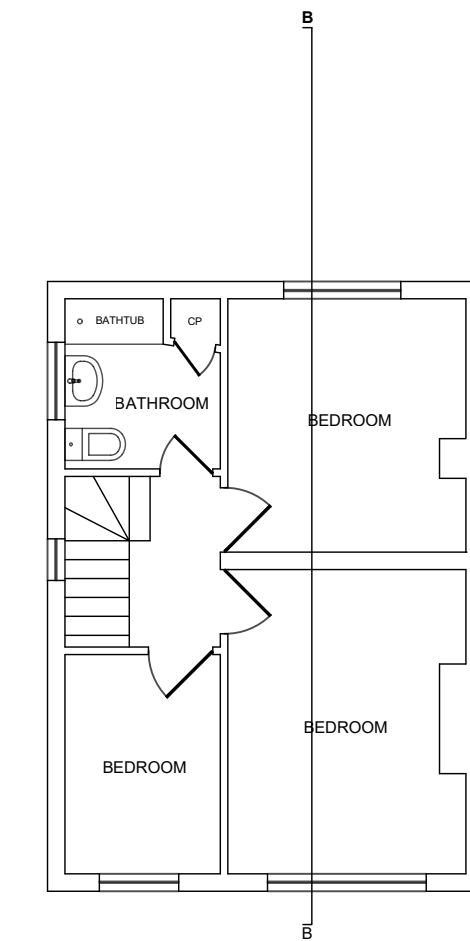

Proposed First Floor Layout

Proposed Development:
 Conversion of Single Story Rear Conservatory to Single Story Rear Extension

Site Address:
 230 Kingshill Avenue
 Hayes
 UB4 8DA

Drawing Description:
 Existing and Proposed Floor Layouts
Drawing No:
 PDC/KHA230/EPFL-02

Scale: 1:100
Paper Size: A3
Sheet No: 2 of 7

