




The Contractor is to check all dimensions on site and report any discrepancies to the Contract Administrator. This drawing is to be read in conjunction with all other standard documentation.

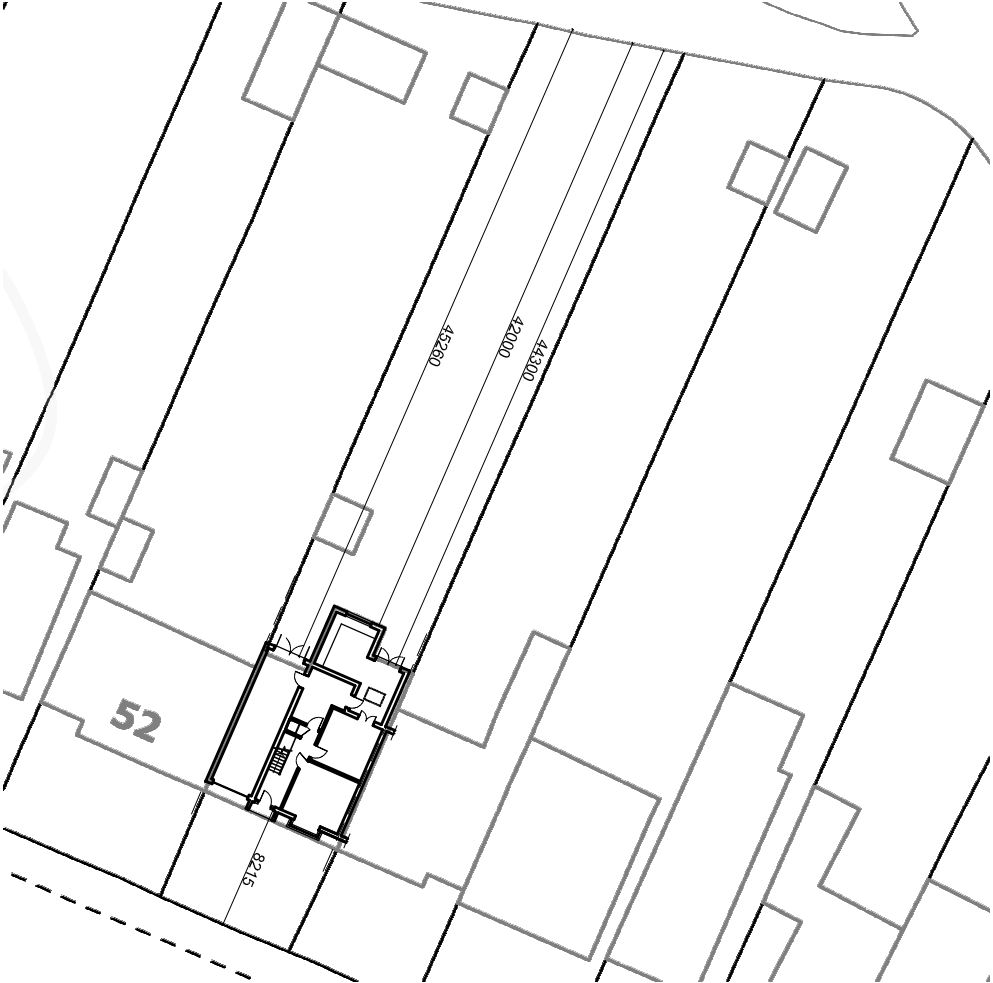


PRE - EXISTING BLOCK PLAN | SCALE 1:500

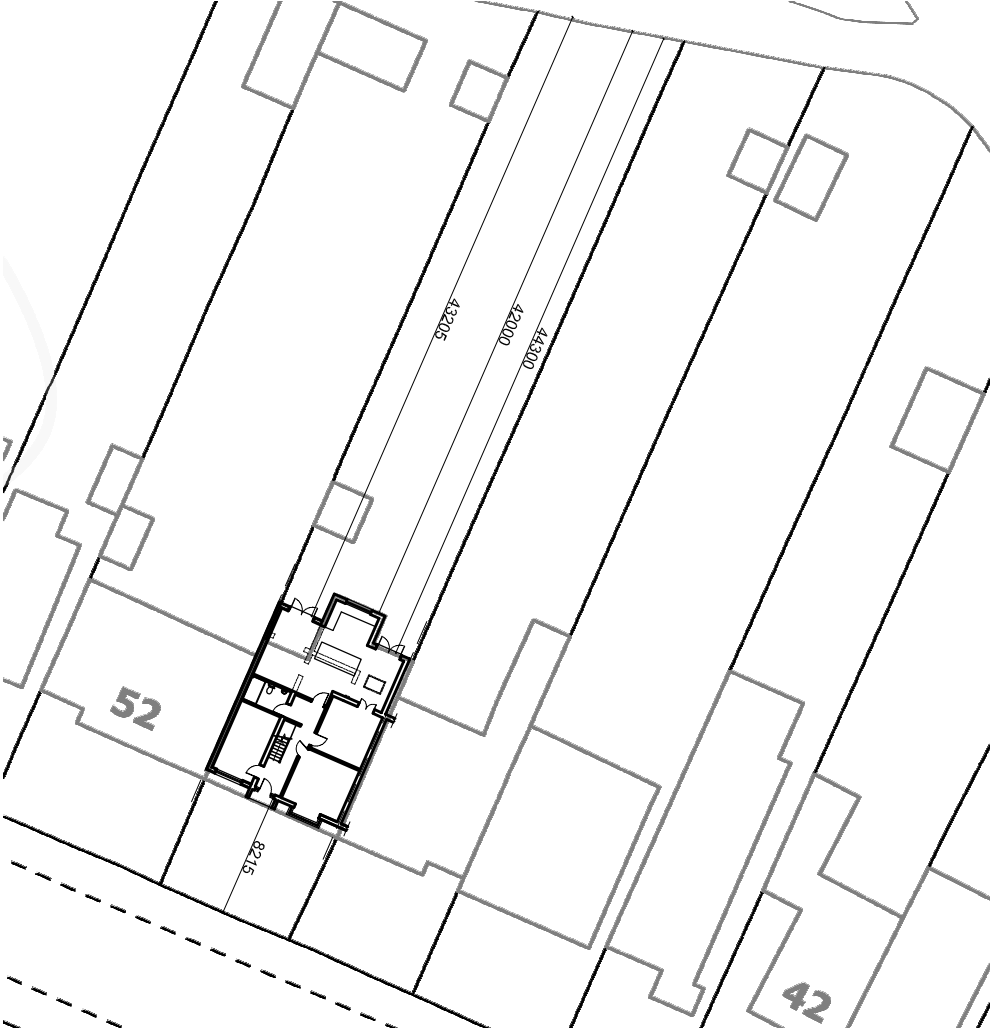

PREVIOUSLY APPROVED BLOCK PLAN AS PLANNING
REFERENCE NO. 9385/APP/2020/3106
250 | SCALE 1:500

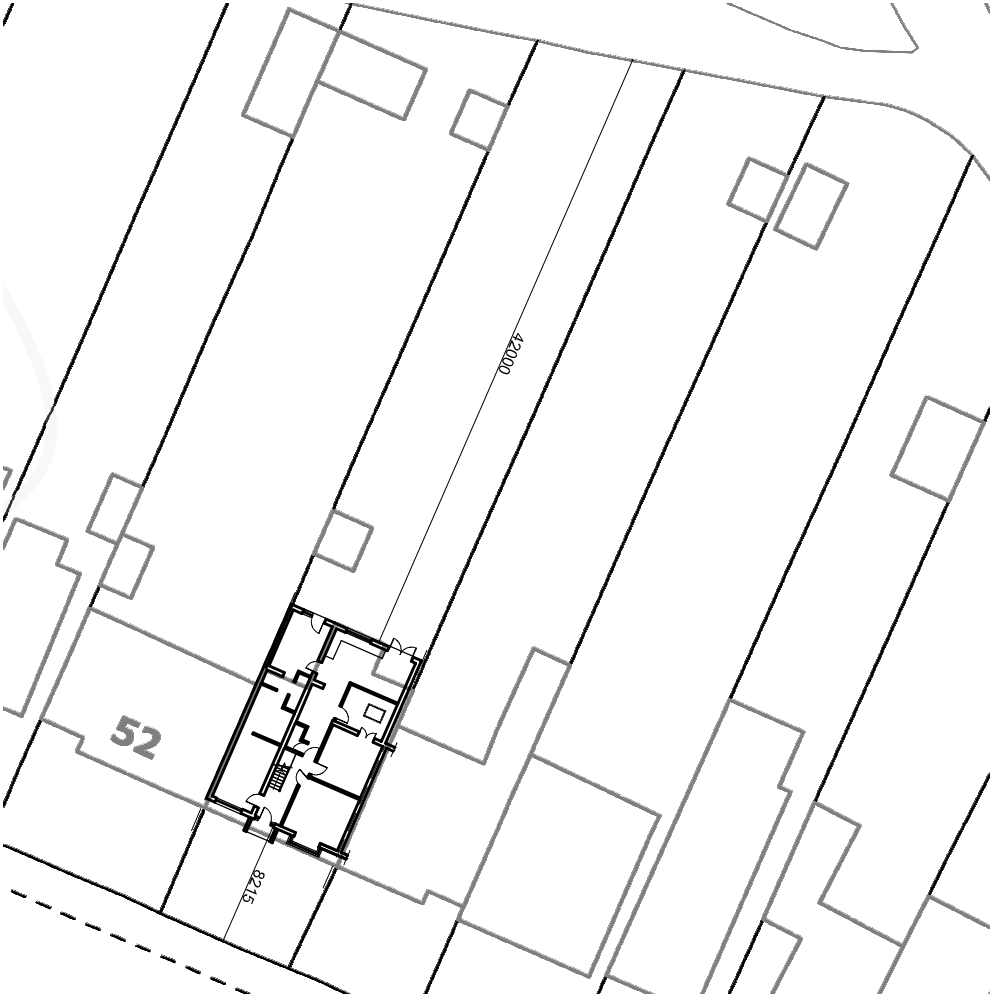

EXISTING BLOCK PLAN | SCALE 1:500

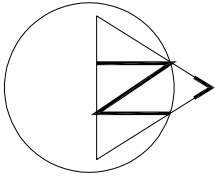

DAP
Design And Plan
CONSULTANTS
93 Colmandene Crescent,
Orpington, Kent BR5 2RA
020 3004 9238
07931 931 035
s.nappal@dapconsultants.co.uk
www.dapconsultants.co.uk

project : 50 Ferrers Avenue
West Drayton

drawing title :

Block Plans

drawn:		TK	chkd : SS	date: 03.02.2025
status:		Retro.Planning		scale: 1:500@A3
proj no :	2735	drg no:	08	rev no: