



NOTES

CONTRACTORS MUST VERIFY ALL DIMENSIONS ON SITE BEFORE COMMENCING ANY WORK ON SHOP DRAWINGS

DO NOT SCALE FROM THIS DRAWING

RS ATPA COPYRIGHT

- Notes:
- Do not scale this drawing
 - All dimensions to be verified on site and any discrepancy reported to the client
 - This drawing to be read in conjunction with all relevant drawings

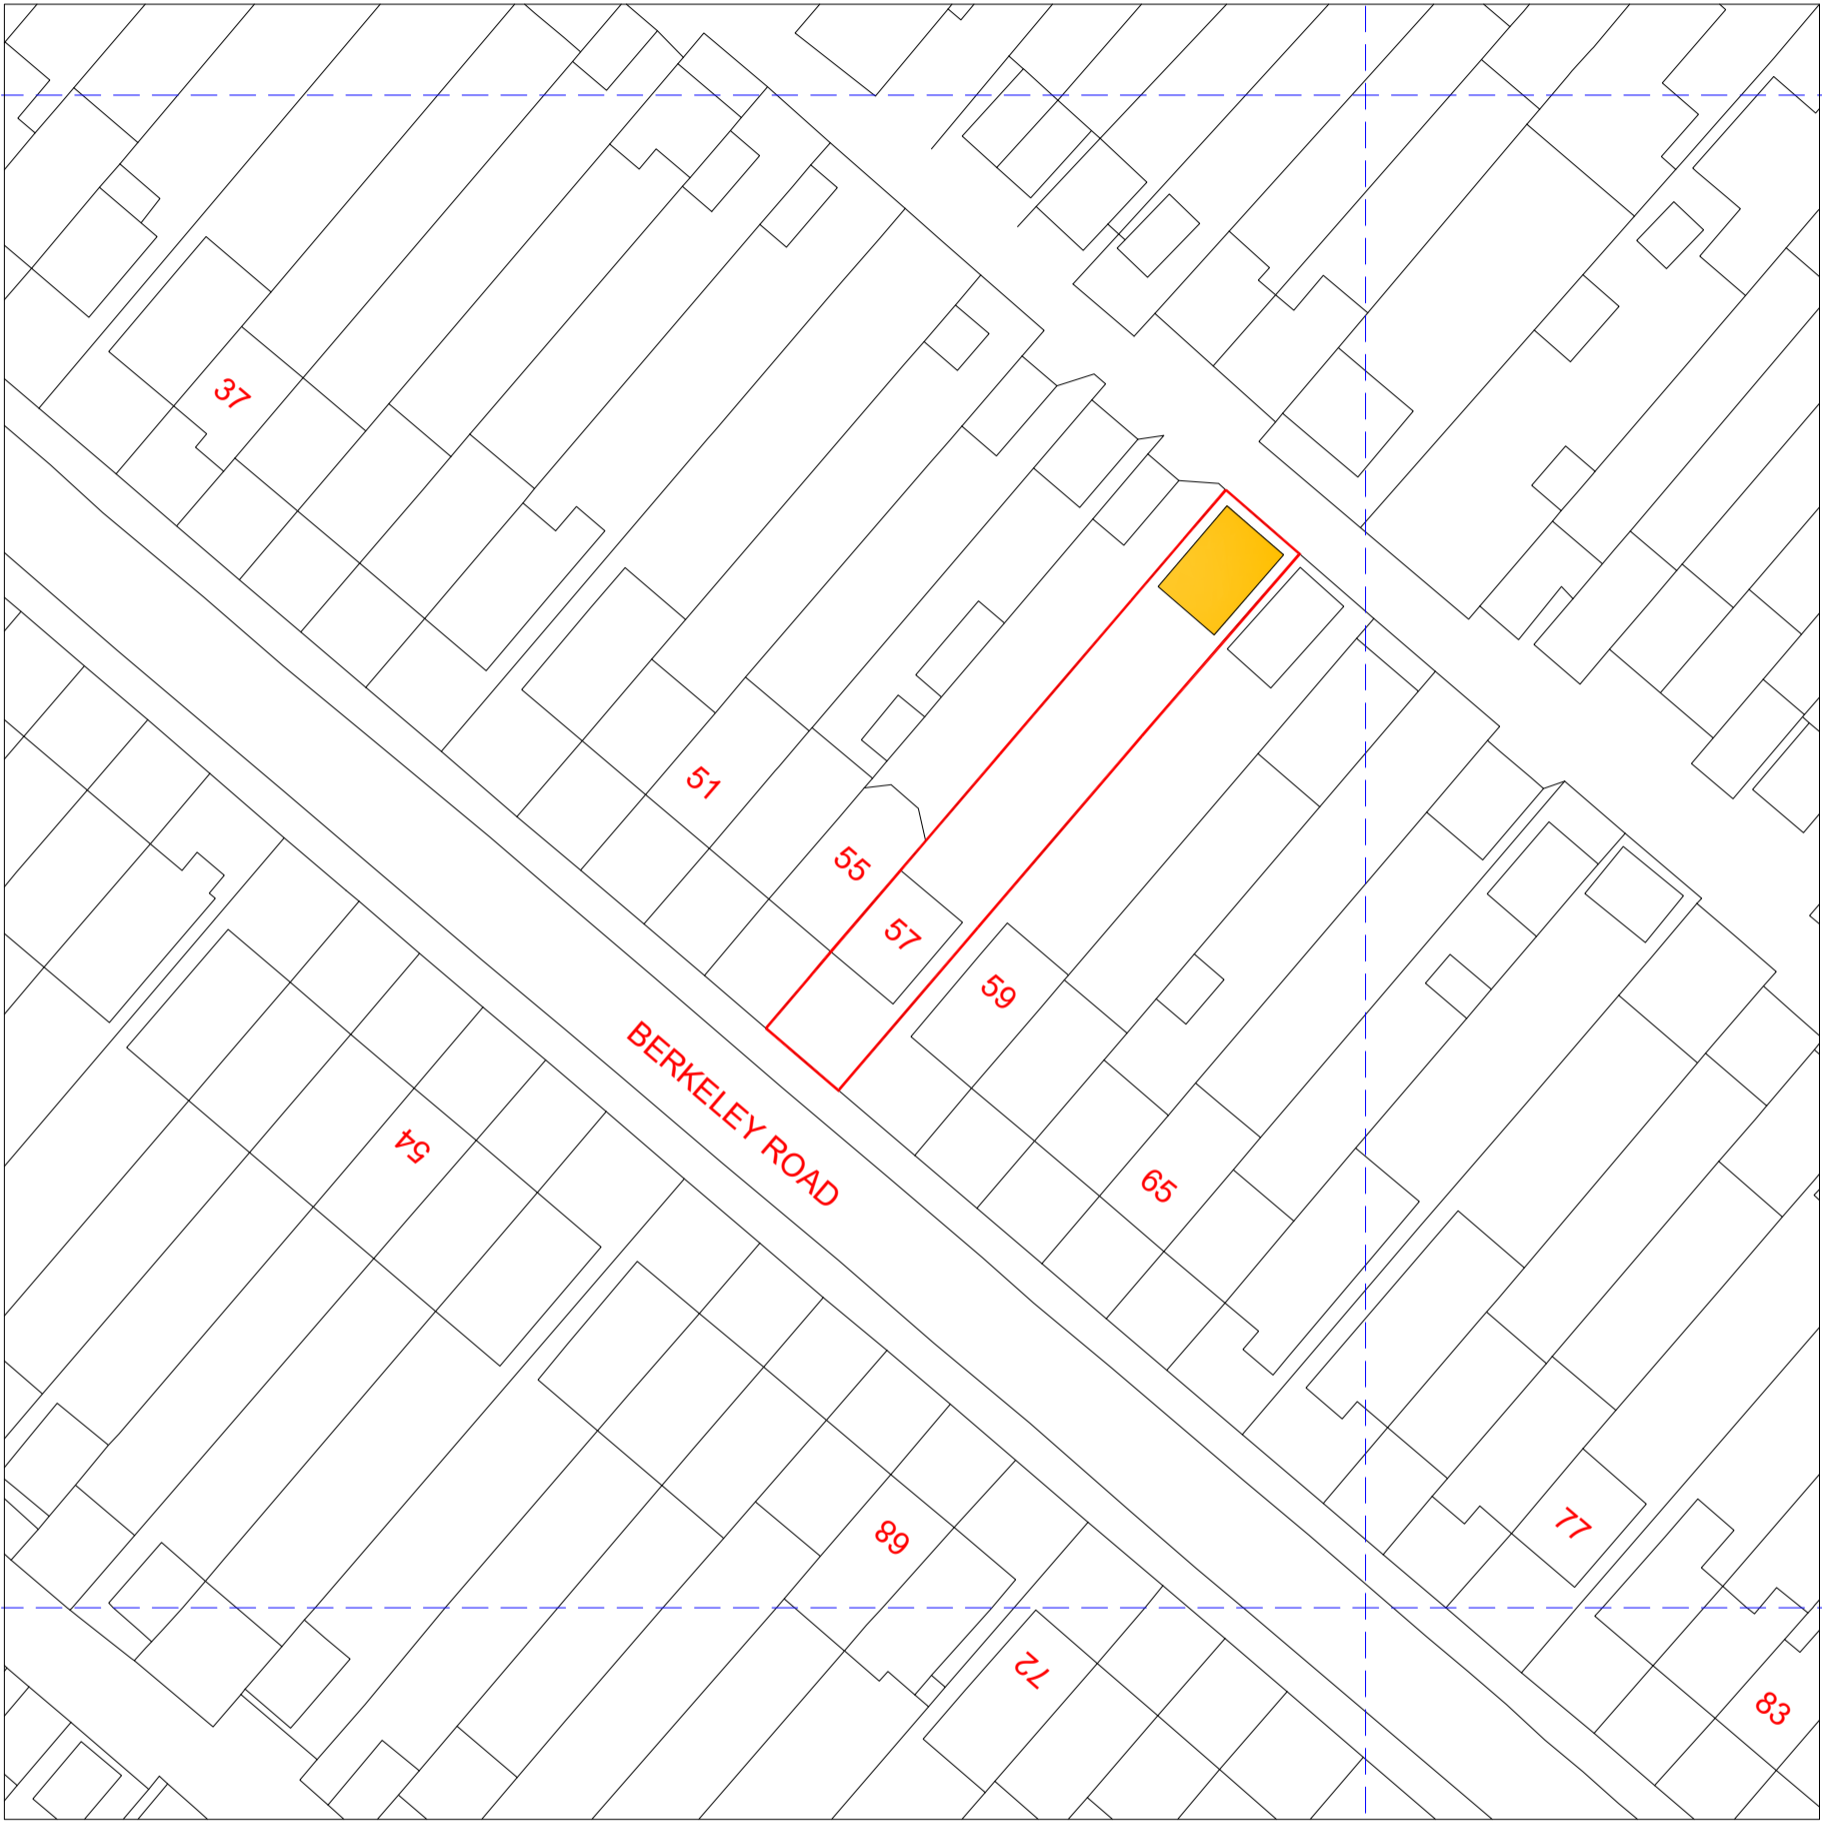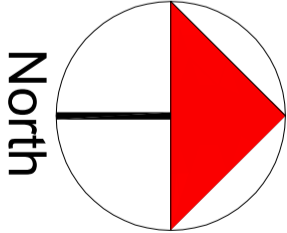

A	Planning Issue	01.11.23	RS
REV	AMENDMENT	DATE	CHND

CLIENT	Iver Properties Ltd.
PROJECT	57 Berkeley Road Uxbridge - Middlesex UB10 9DX
DRAWING TITLE	Block Plan Sheet 2

SCALE	DRAWN BY	CHECKED	DATE
1:250 @ A1	RS	RS	01.11.23
1:500 @ A3			
DRAWING NUMBER	2023 - 142- 02	REVISION	A

DRAWING STATUS

Planning Issue