
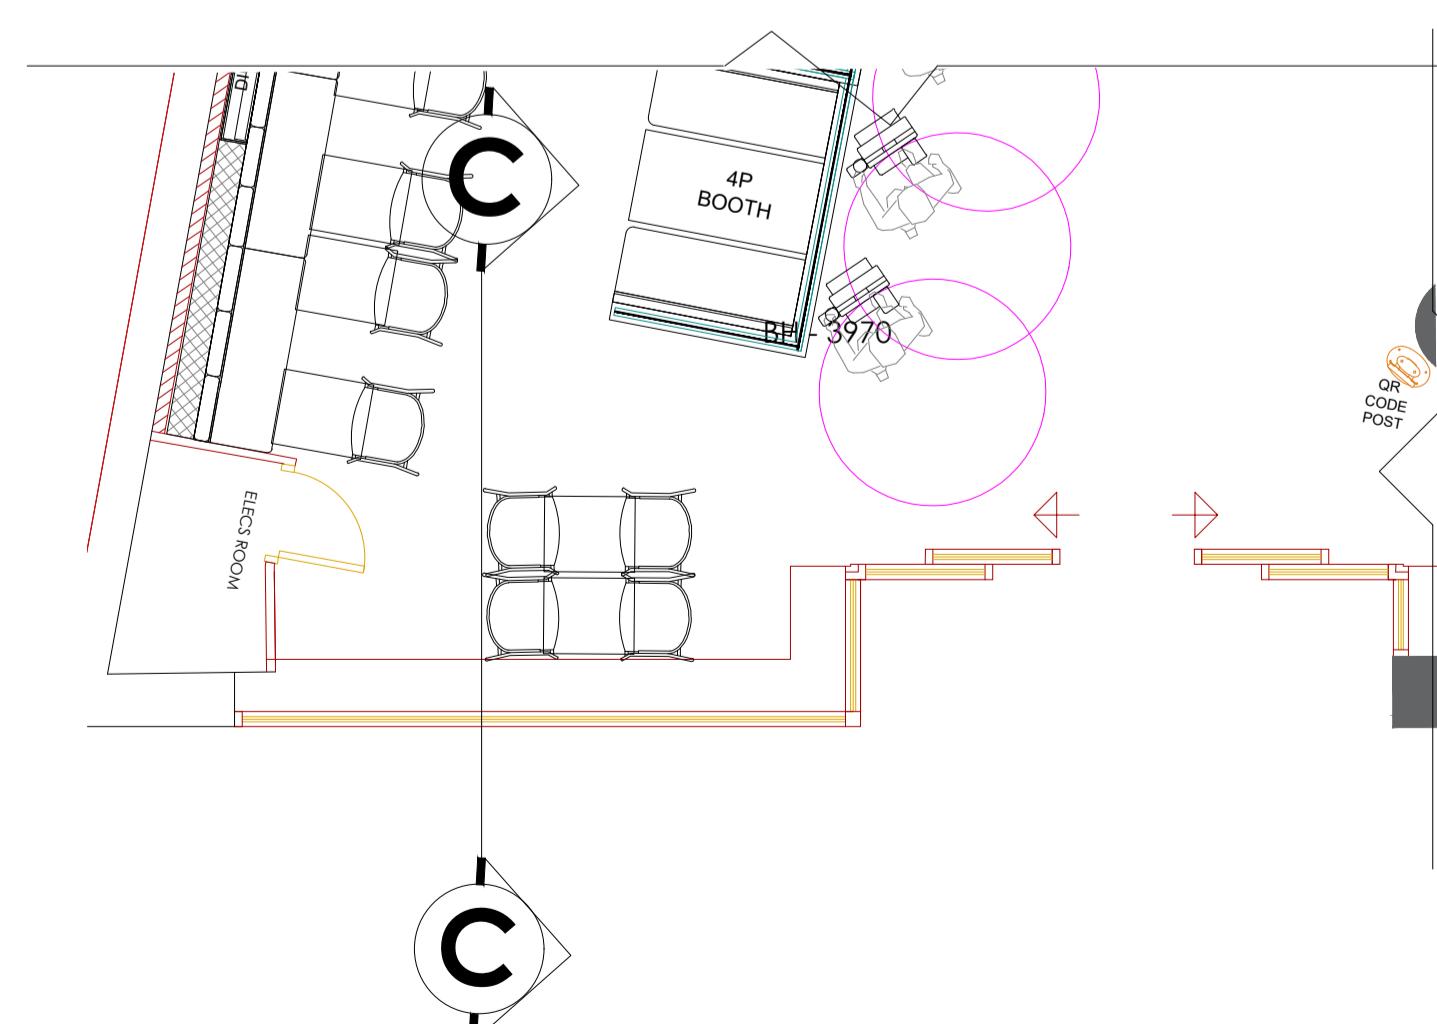


**NOTES**

1. ALL DIMENSIONS IN MILLIMETRES (mm) AND LEVELS IN METRES (m) ABOVE NATIONAL DATUM, ALL DIMENSIONS TO BE CHECKED ON SITE AND AGREED ON SITE WITH APPOINTED BUILDING CONTRACTOR/SHOPFITTER.
2. WRITTEN DIMENSIONS SHALL BE USED.
3. THIS DRAWING IS TO BE READ IN CONJUNCTION WITH THE APPROPRIATE ARCHITECTURAL DRAWINGS AND SPECIFICATIONS AS WELL AS ALL RELEVANT INFORMATION FROM THE STRUCTURAL, MEP AND CIVIL ENGINEERS.
4. THIS DRAWING HAS BEEN PREPARED IN ACCORDANCE WITH THE SCOPE OF APPOINTMENT WITH THE CLIENT AND IS SUBJECT TO THE TERMS OF THAT APPOINTMENT AND SHOULD ONLY BE USED FOR THE PURPOSE FOR WHICH IT IS INTENDED.
5. ALL NEW CONSTRUCTION AND MATERIALS ARE TO CONFORM TO LOCAL BY LAWS, CURRENT BUILDING REGULATIONS AND BRITISH STANDARDS.
6. THIS DRAWING IS THE PROPERTY OF ARCHITECT (UK) LTD AND SHALL NOT BE COPIED, WHOLE, OR IN ANY PART, OR USED FOR ANY OTHER PURPOSE, WITHOUT WRITTEN PERMISSION OF THE COMPANY.

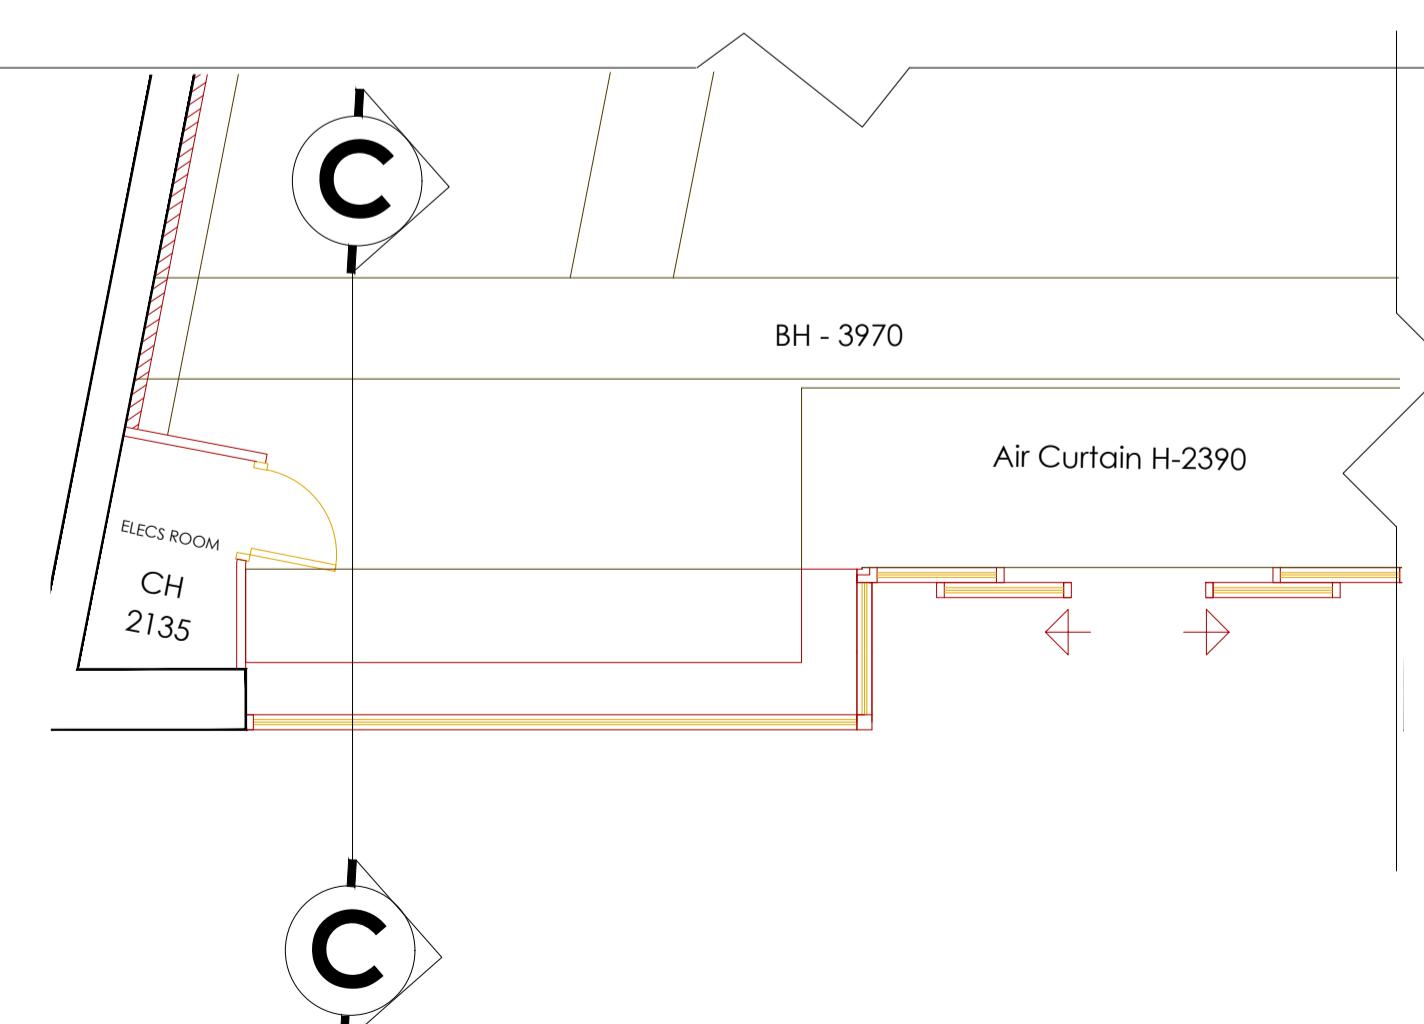

REV.	DATE	DESCRIPTION	BY
POPEYES			
<b>ARCHITECT</b> <b>@</b> <small>© Architect (UK) Ltd Suite 2, Clocktower House, Station Road, West Horndon, Essex CM13 3XL 01708 477899 office@architect.it.uk www.architect.it.uk</small>			
<b>CLIENT</b> <b>POPEYES</b>			
<b>PROJECT</b> <b>UXBRIDGE</b> 163 HIGH STREET UXBRIDGE UB8 1JZ			
<b>DRAWING TITLE</b> PROPOSED AWNING DETAILS			
<b>SCALE @ A1</b> 1:20/1:50			
<b>DRAWN</b> MA		<b>CHECKED</b> @ 	
<b>PURPOSE OF ISSUE</b> PLANNING		<b>STATUS</b> SO	
<b>DRAWING No</b> 24.0171-A-DR-TD-20-201			
<b>REV</b> -			