
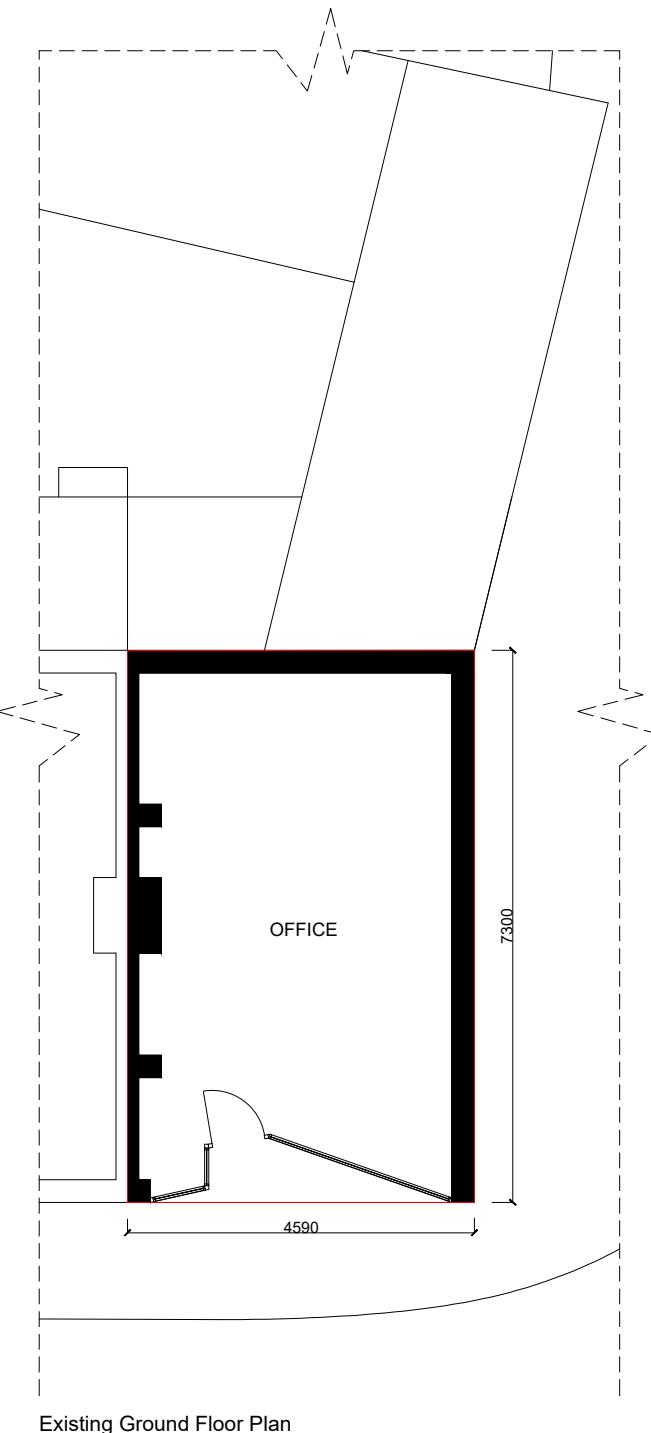


Existing

Proposed

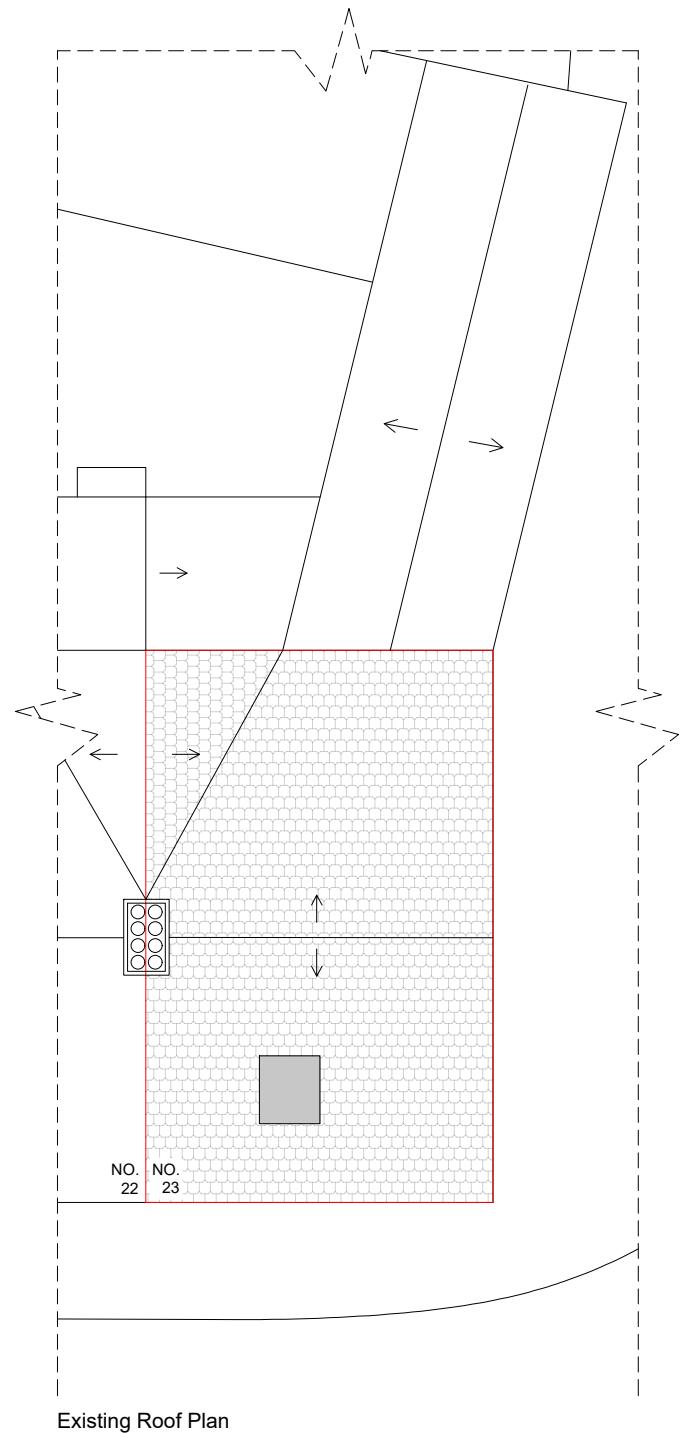

		0	1	2	3	4				
Scale Bar 1:100										
Drawing Name										
Existing Plans										
Project Address		23 Windsor Street UB8 1AB								
Scale	1/100 at A3	Date	21.09.2022							
Designer	Revision									
DG	V3									

Drawing No.  
23WindsorStreet  
ExistingPlans\_V3

