




EXISTING SECTION A

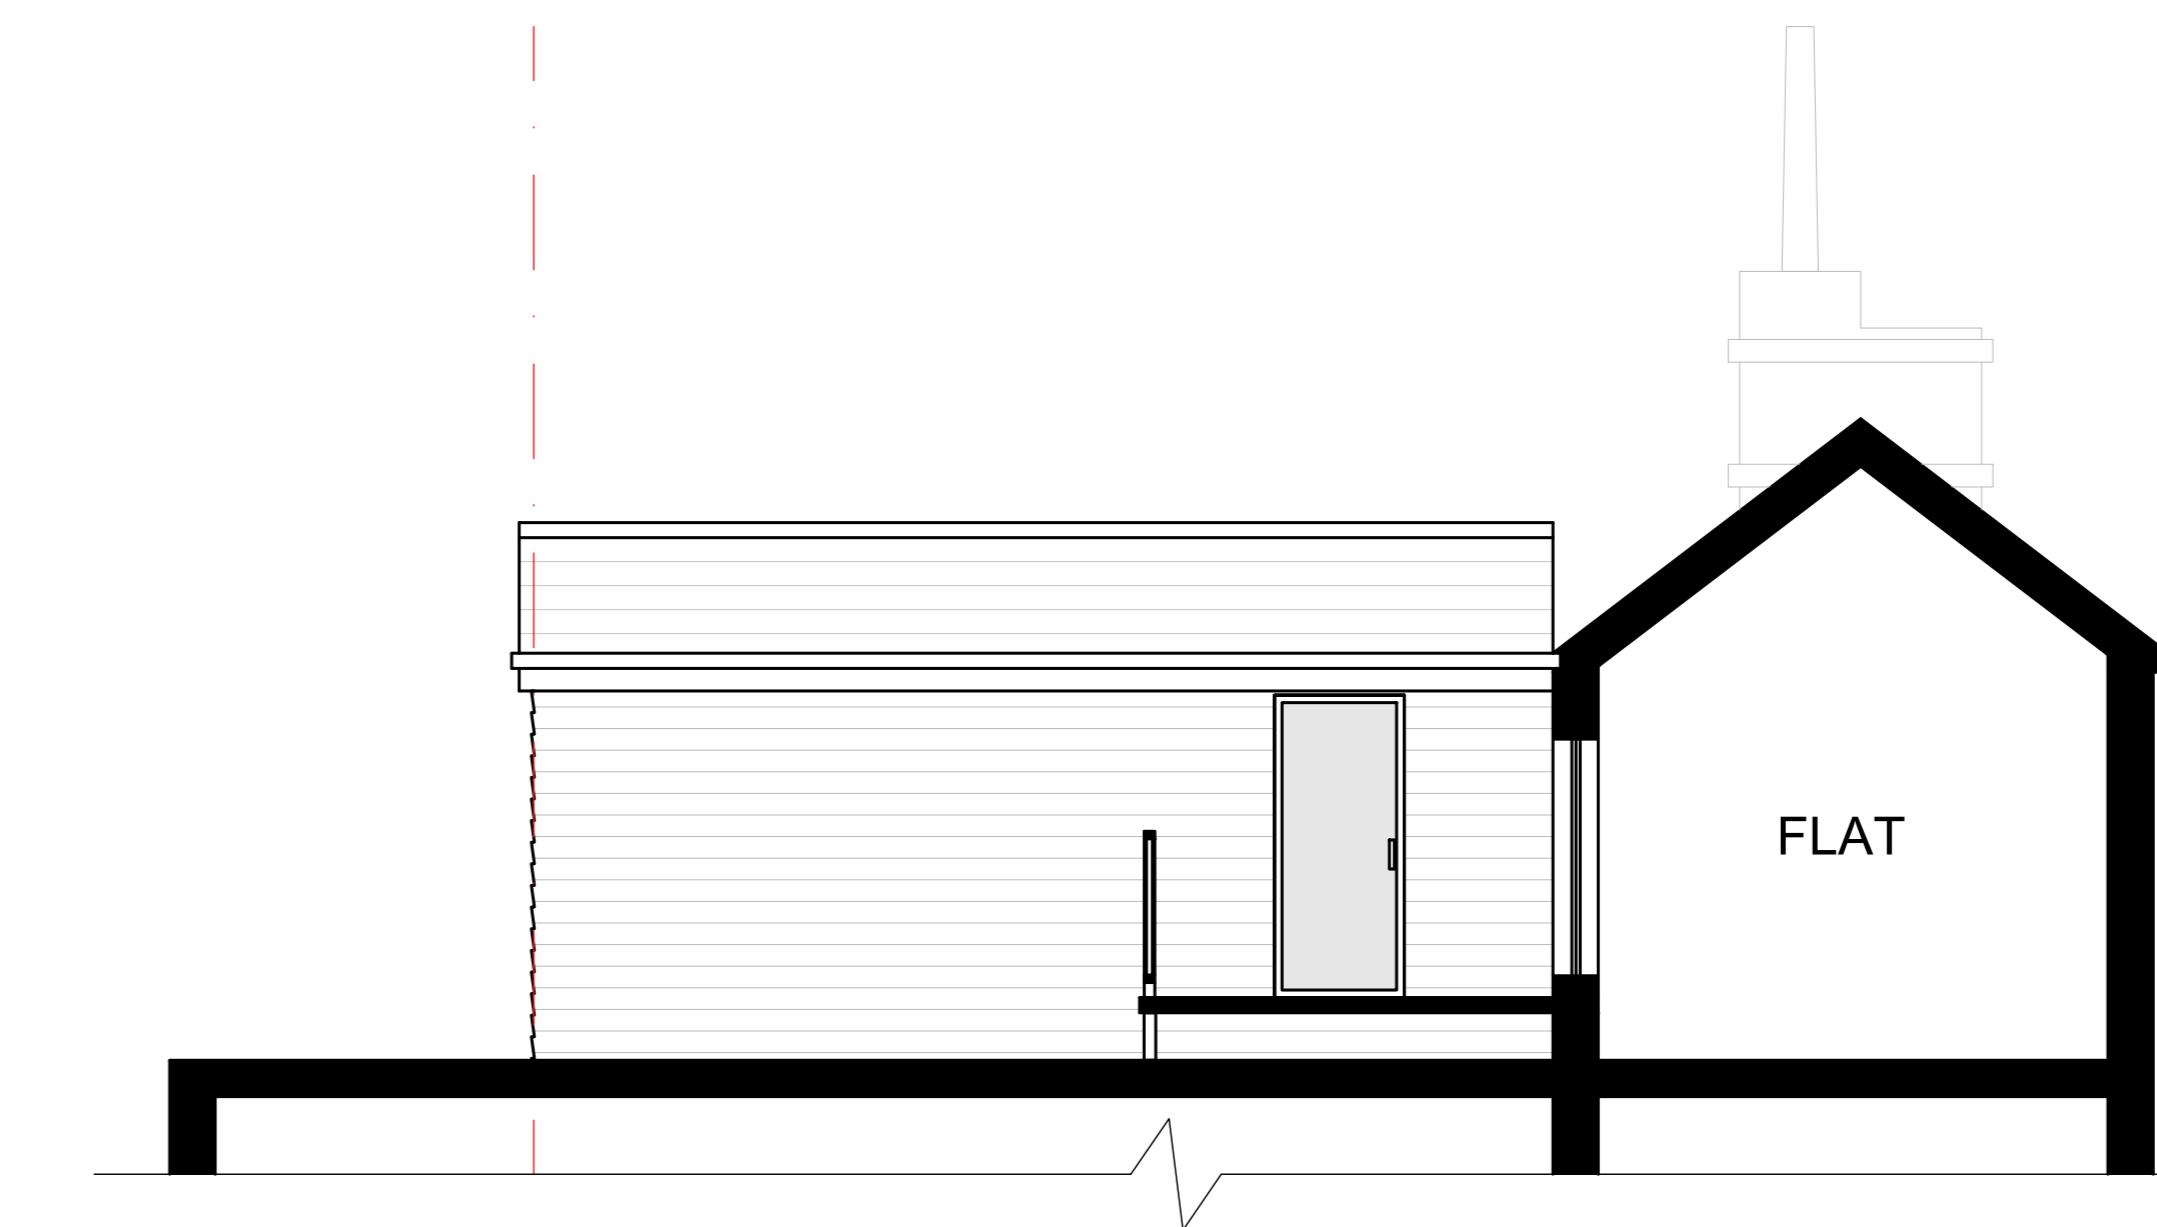

EXISTING PART SECTION - ELEVATION B

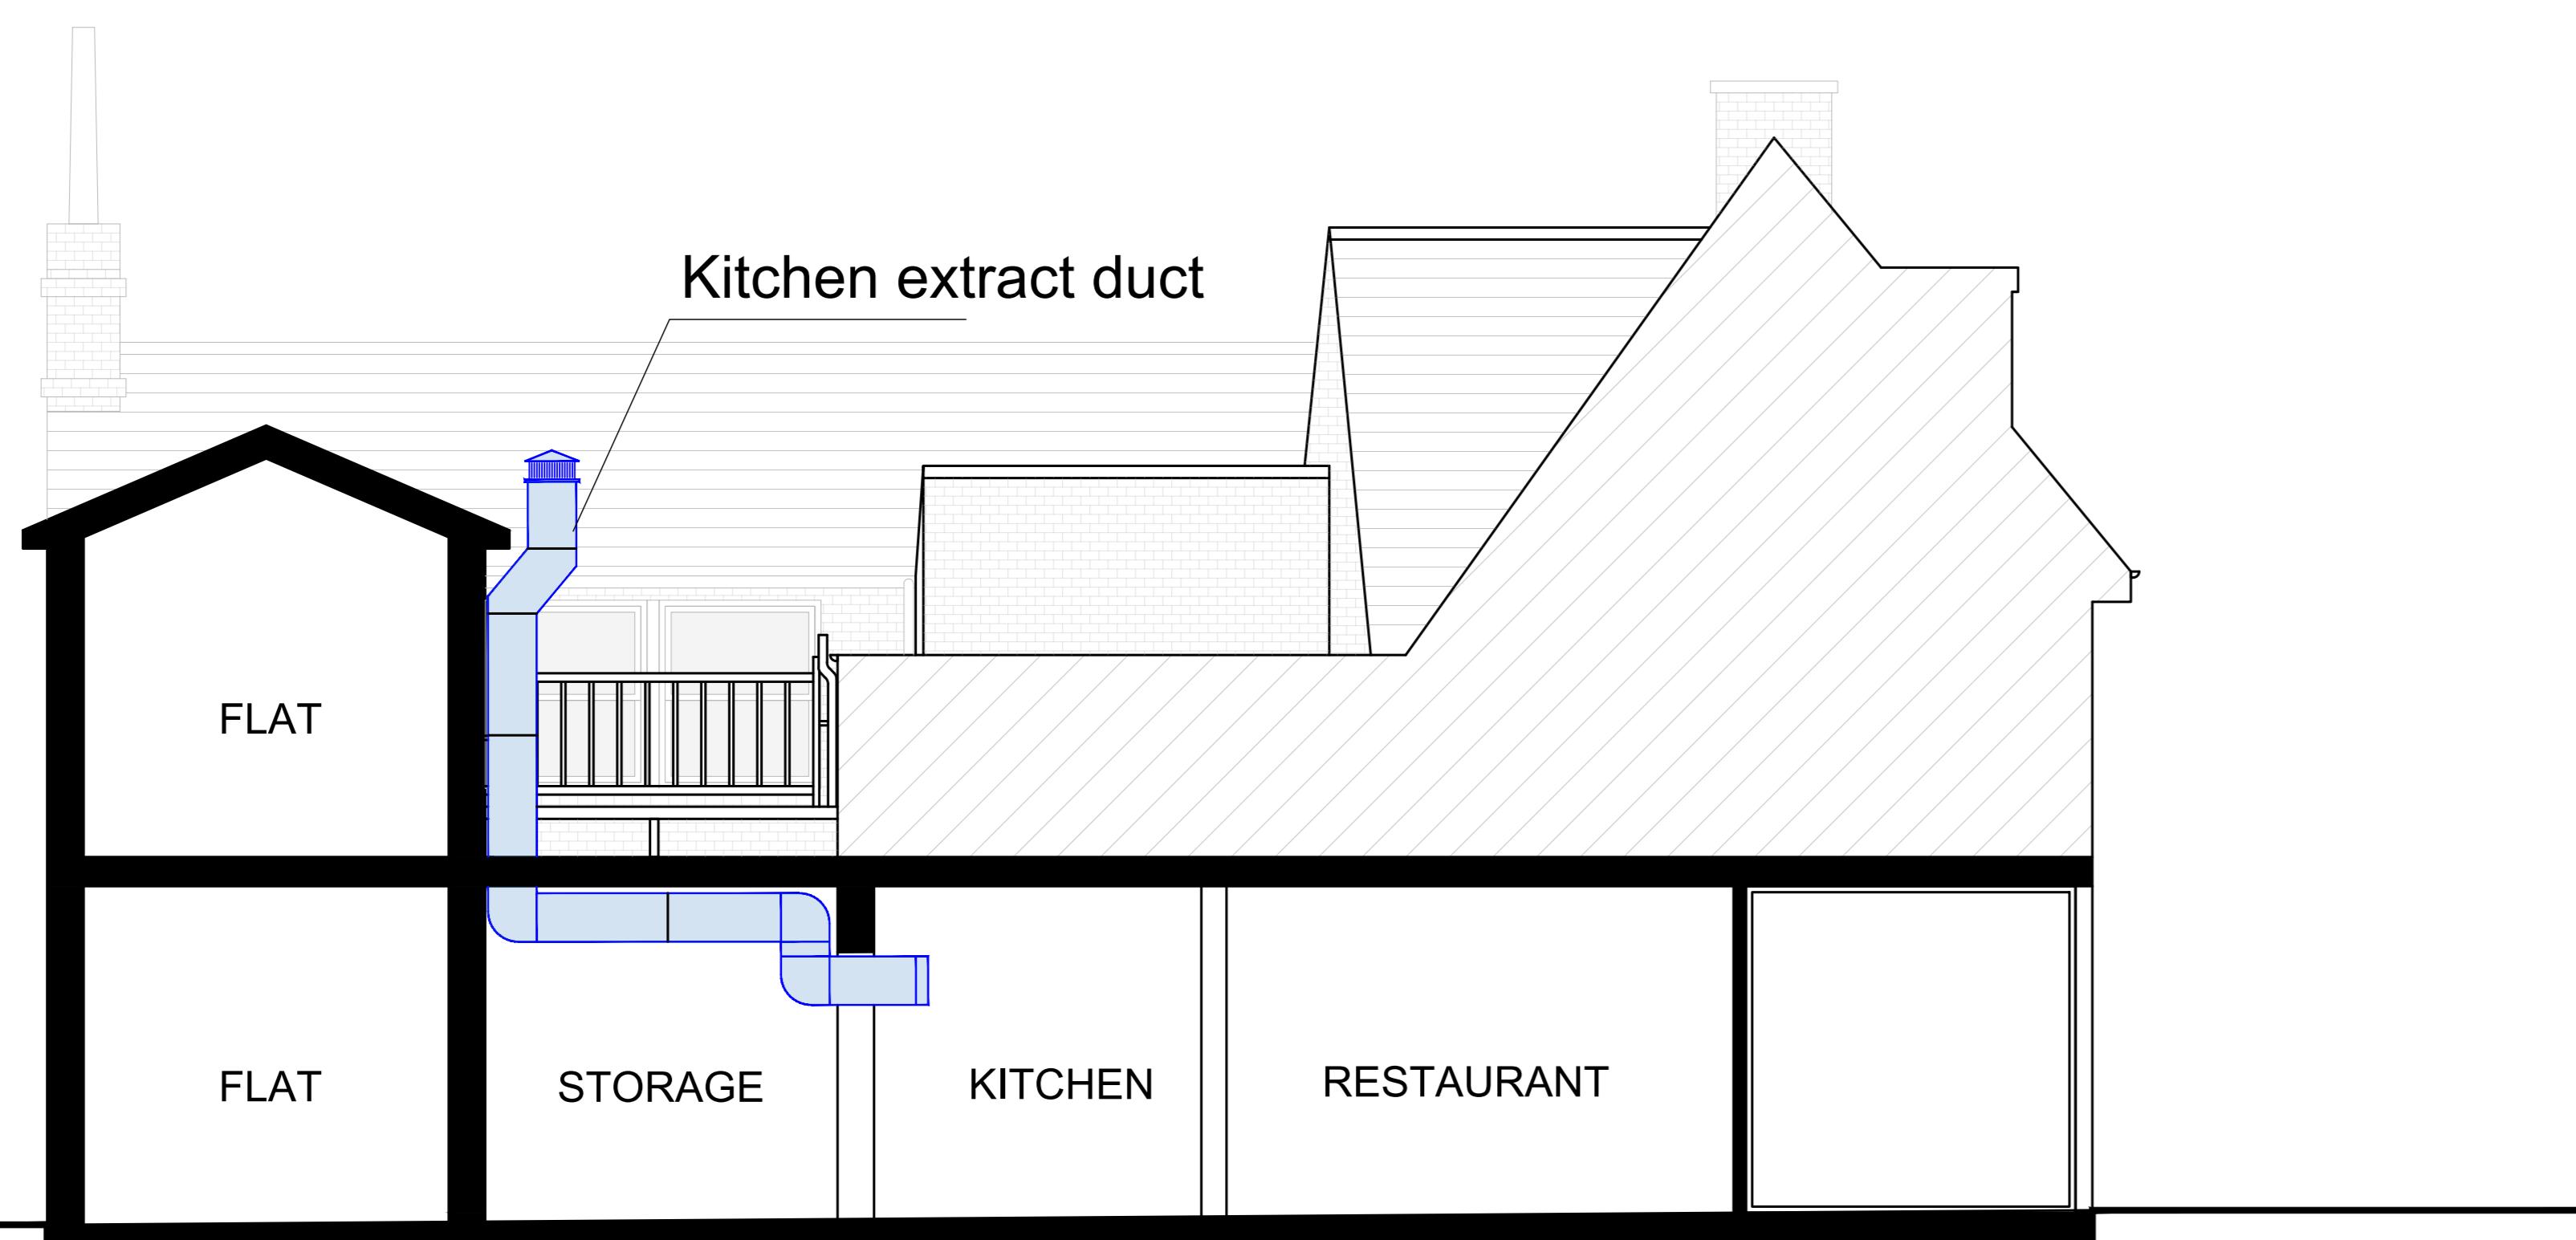

PROPOSED SECTION A

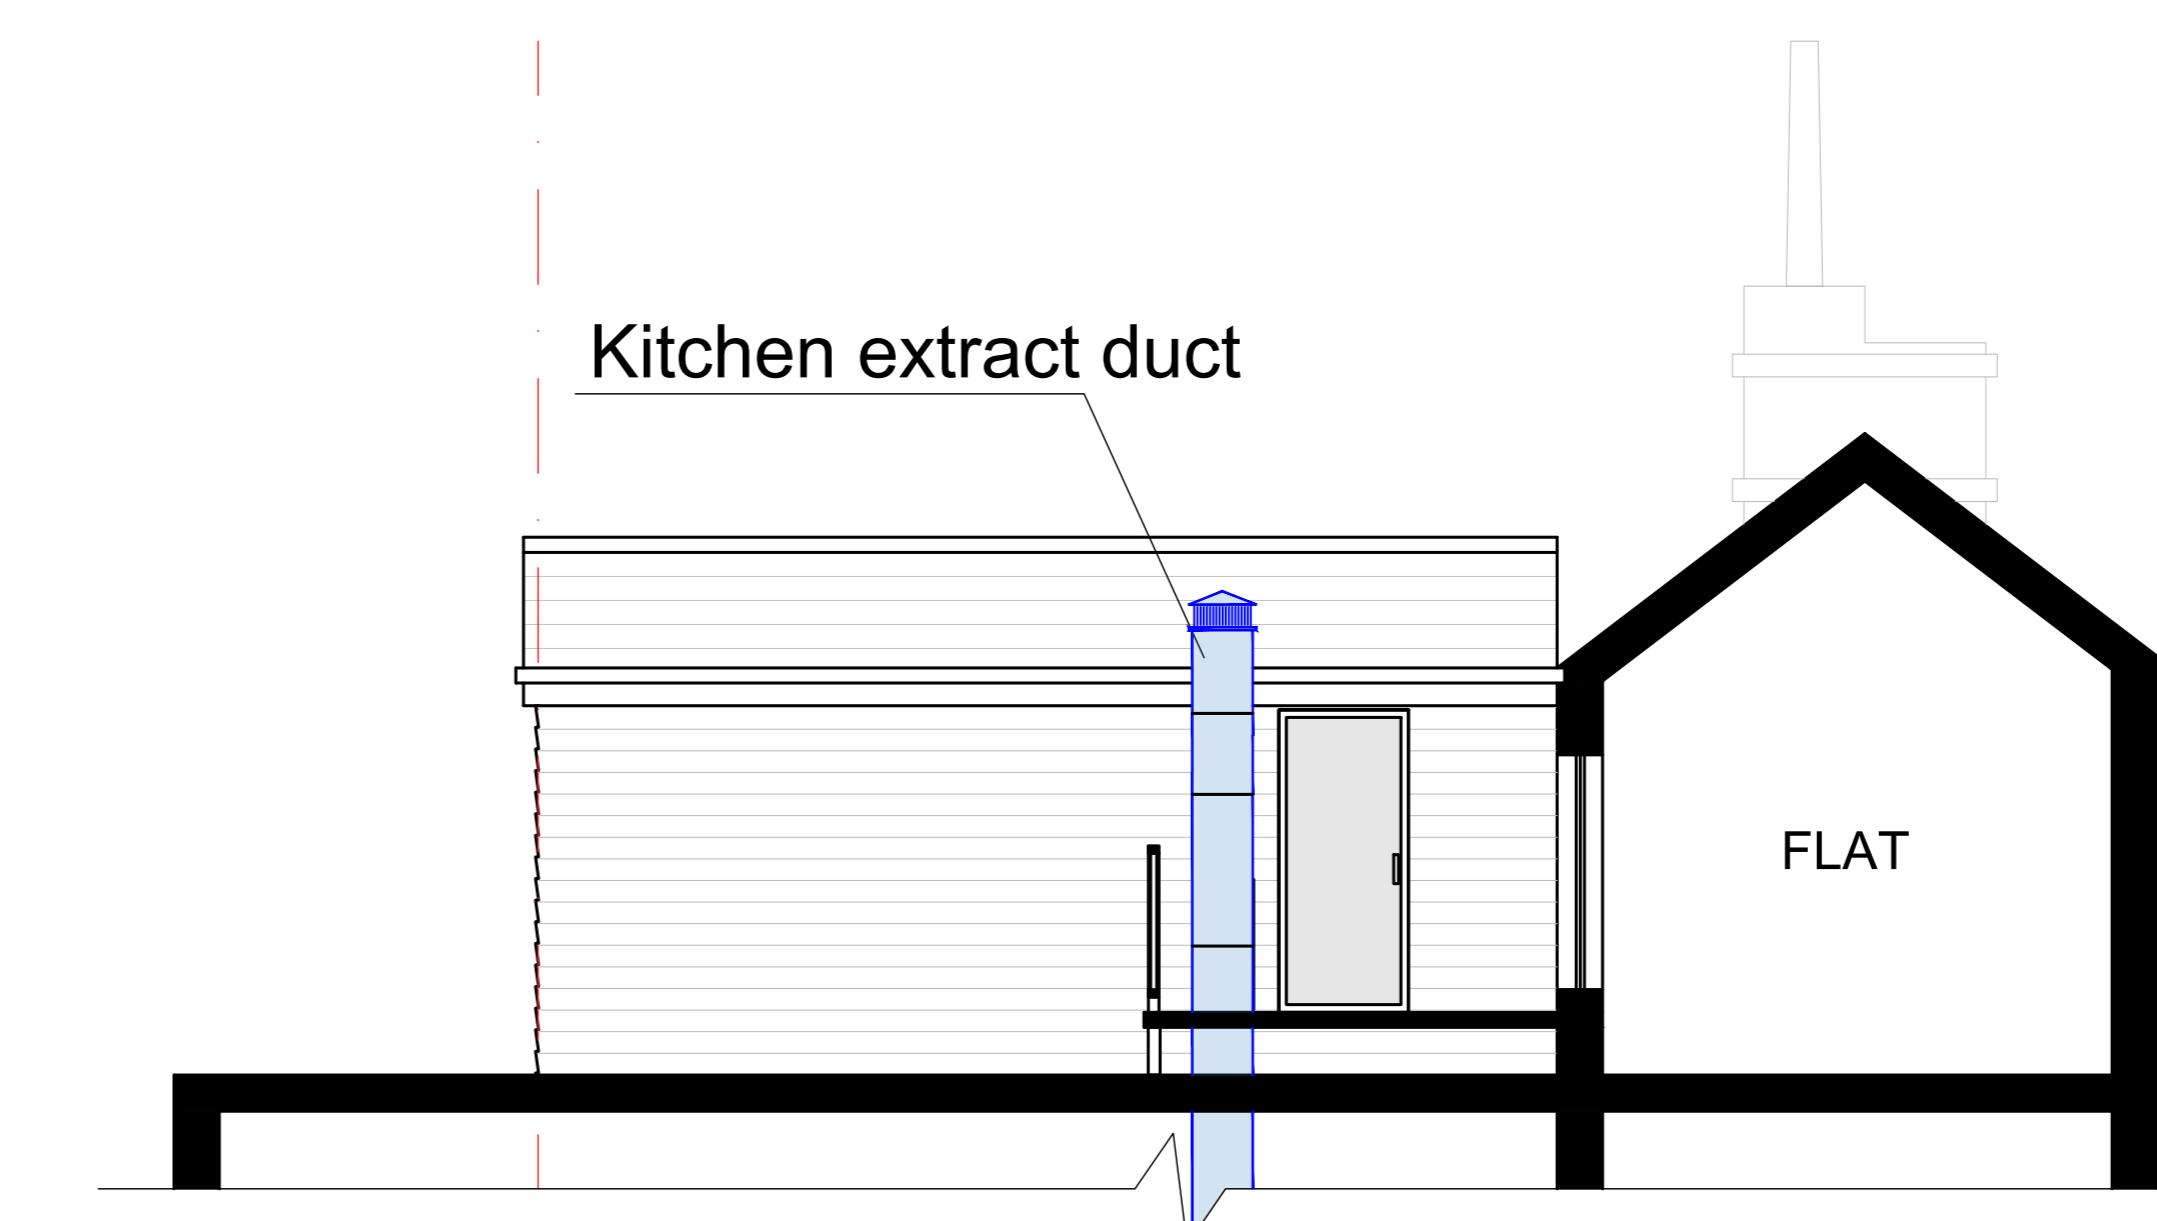

PROPOSED PART SECTION-ELEVATION B

0m 5m 10m

PROJECT	DWG NO.	SCALE	DETAIL	28.03.2023	19.05.2023					PROJECT NO.	PR Architecture Ltd.
23 WINDSOR STREET, UXBRIDGE, UB8 1AB	05	1:50 @ A0	EXISTING AND PROPOSED SECTIONS	ISSUED FOR DISCUSSION	SUBMITTED TO PLANNING					23.10	Chartered Architect
PLANNING											120, Pinner Road, Harrow, HA1 4JD. Tel: 0208 357 2304