








THE ICONS REPLACE WORDS ON THE AWNING.



• FRONT STEP REMOVED AND GENTLE SLOPE TO FRONT DOOR FROM STREET.

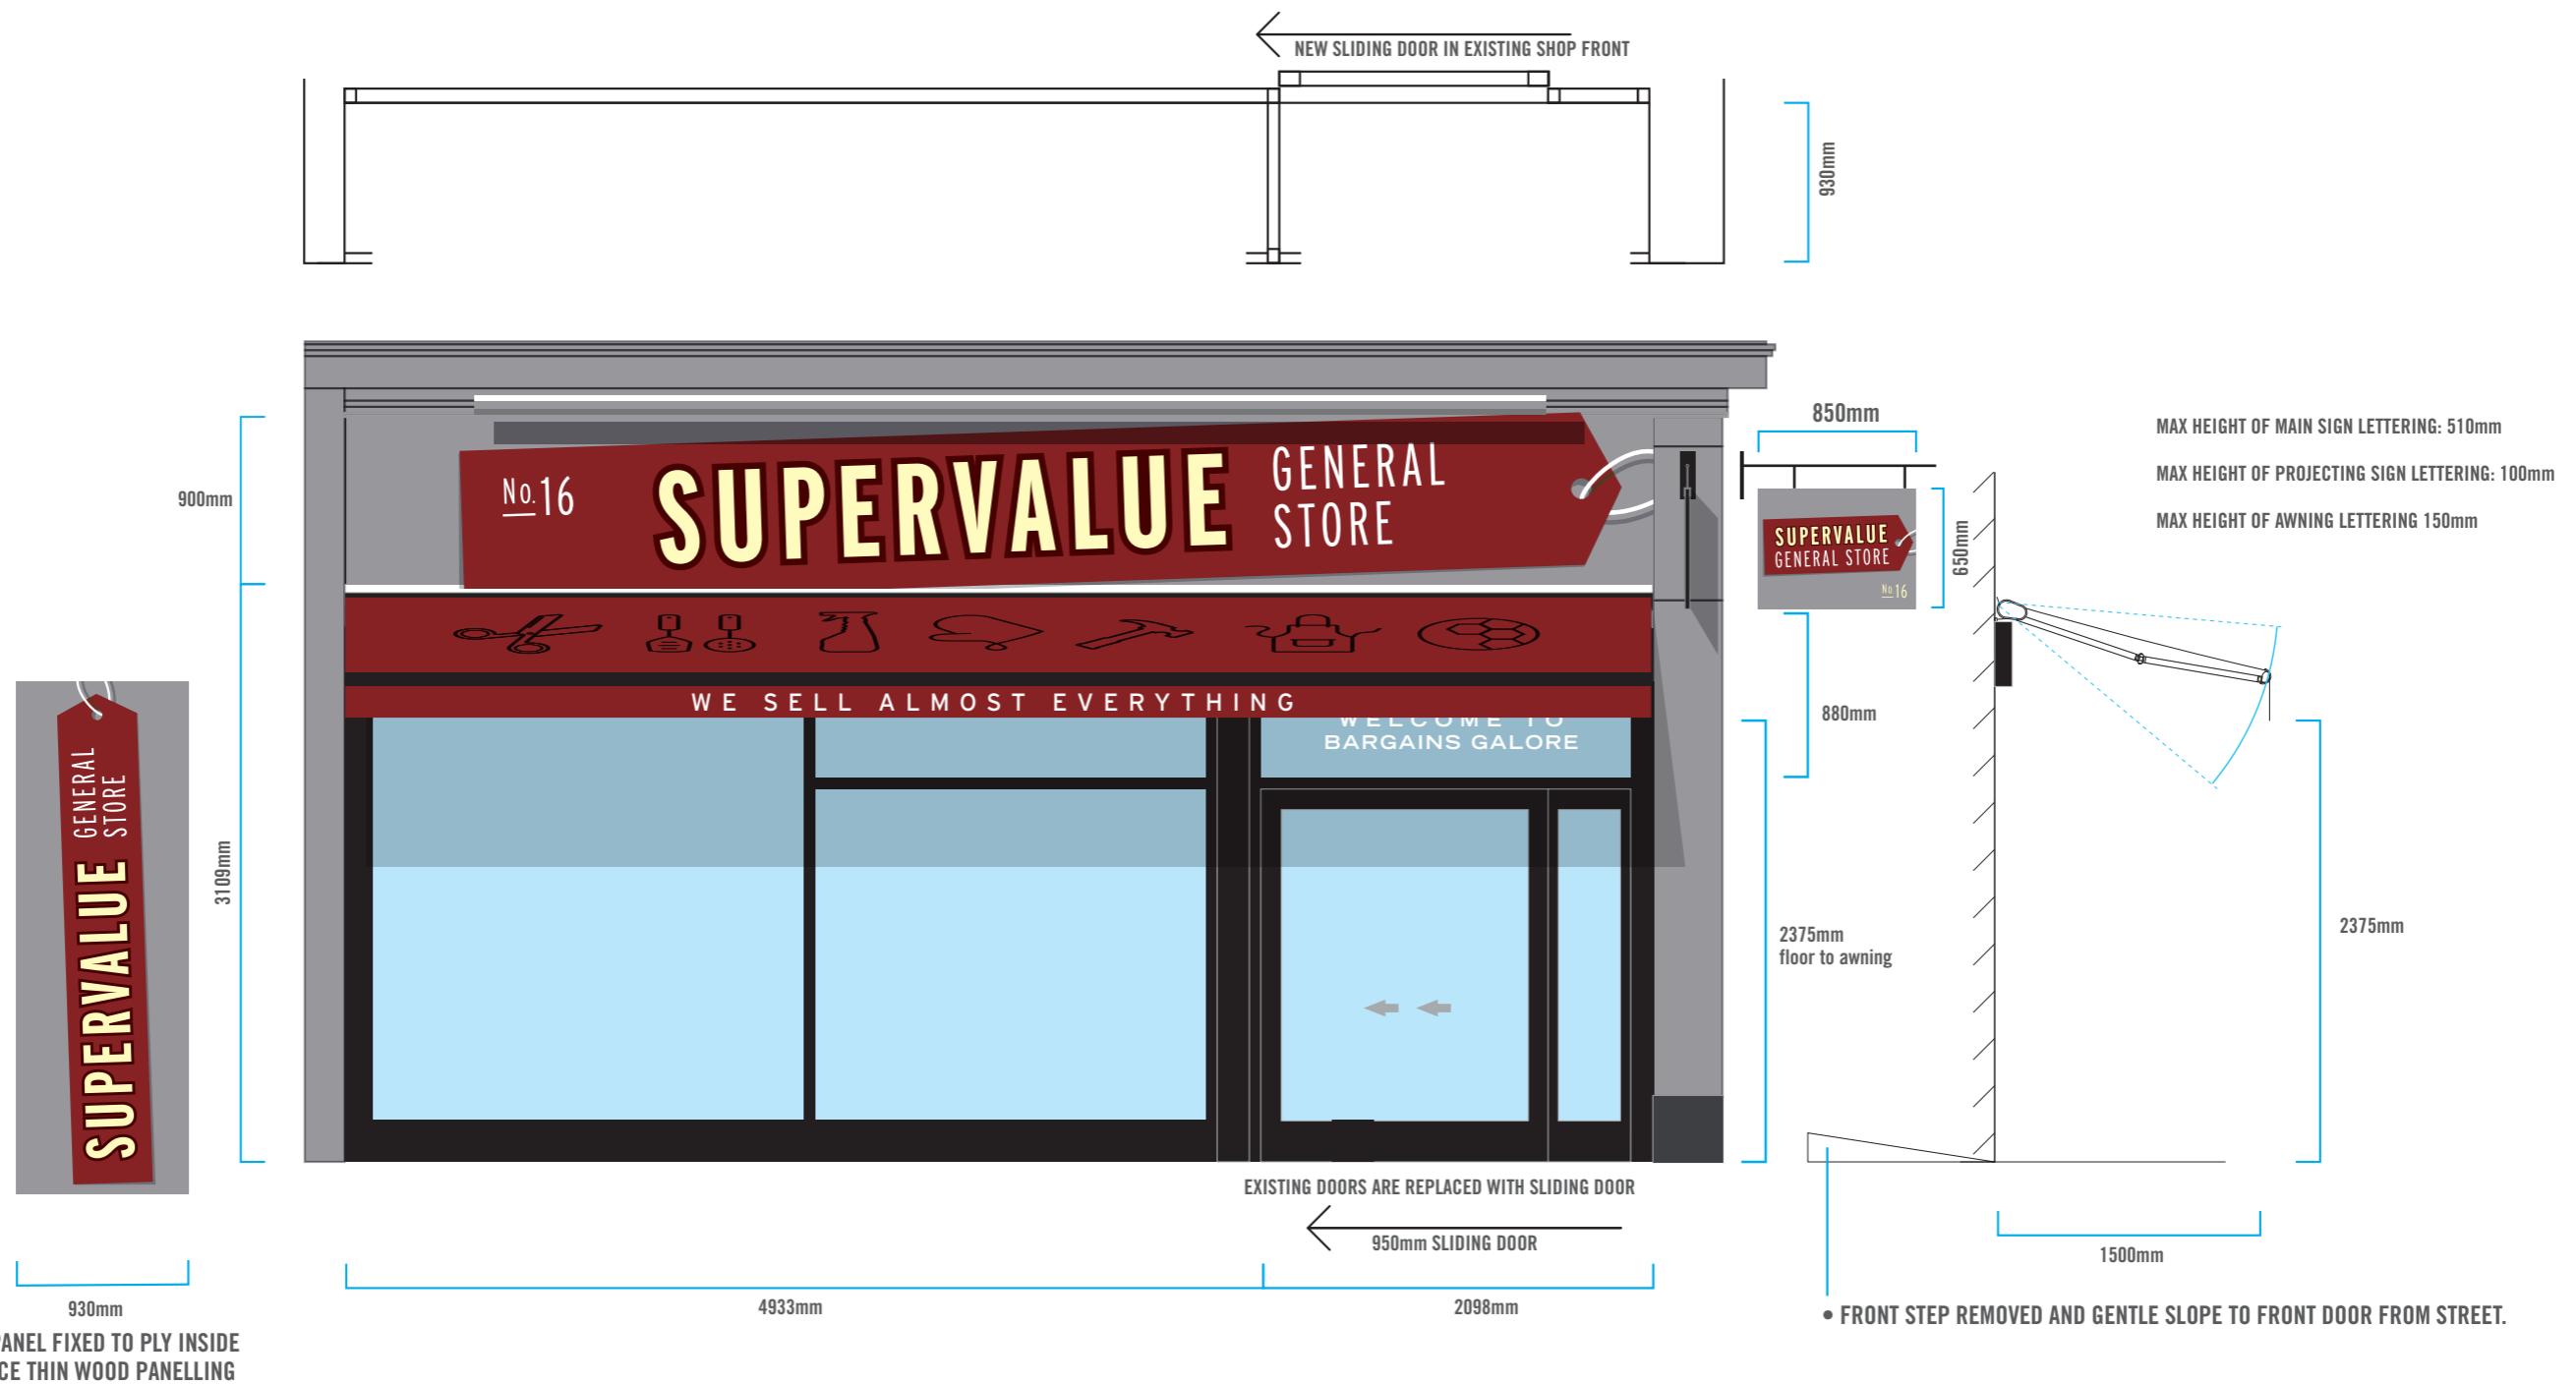

SCALE: 1:40

0 1m

DESIGNED *by* GOOD PEOPLE

hi@designedbygoodpeople.com 0207 193 0098  
Contact: Lee Newham

1.24\_SUPERVALUE

01/05/2020

PLEASE NOTE:  
CONTRACTORS SHOULD TAKE THEIR OWN MEASUREMENTS AND  
ADAPT ARTWORK WITHOUT STRETCHING OR ALTERING THE  
TYPE.



WHITE



RAL9001



RAL3002



RAL3007




BLACK



RAL7038

- EXISTING AWNING RECOVERED WITH ICON GRAPHICS & PRINTED VALENCE.
- SHOP FRONT & EXISTING SHUTTER PAINTED BLACK.
- NEW SIGN WITH 'SHOP TAG' IN MEDIUM BOARD IN RELIEF ON SIGN, PAINTED.
- LED LIGHT BAR DOWNLIGHT (MAX 300cdm/2)
- NEW PROJECTING SIGN, UNLIT SLIMLINE ALUMINIUM TRAY ON POST.
- PILASTERS PAINTED AND CLEANED RAL7038
- NEW SLIDING DOOR TO REPLACE EXISTING IN BLACK (SHELVES INSIDE MUST BE MOVED TO ACCOMMODATE THIS)
- VINYL TO WINDOW ABOVE DOOR.
- FRONT STEP REMOVED AND GENTLE SLOPE TO FRONT DOOR FROM STREET.

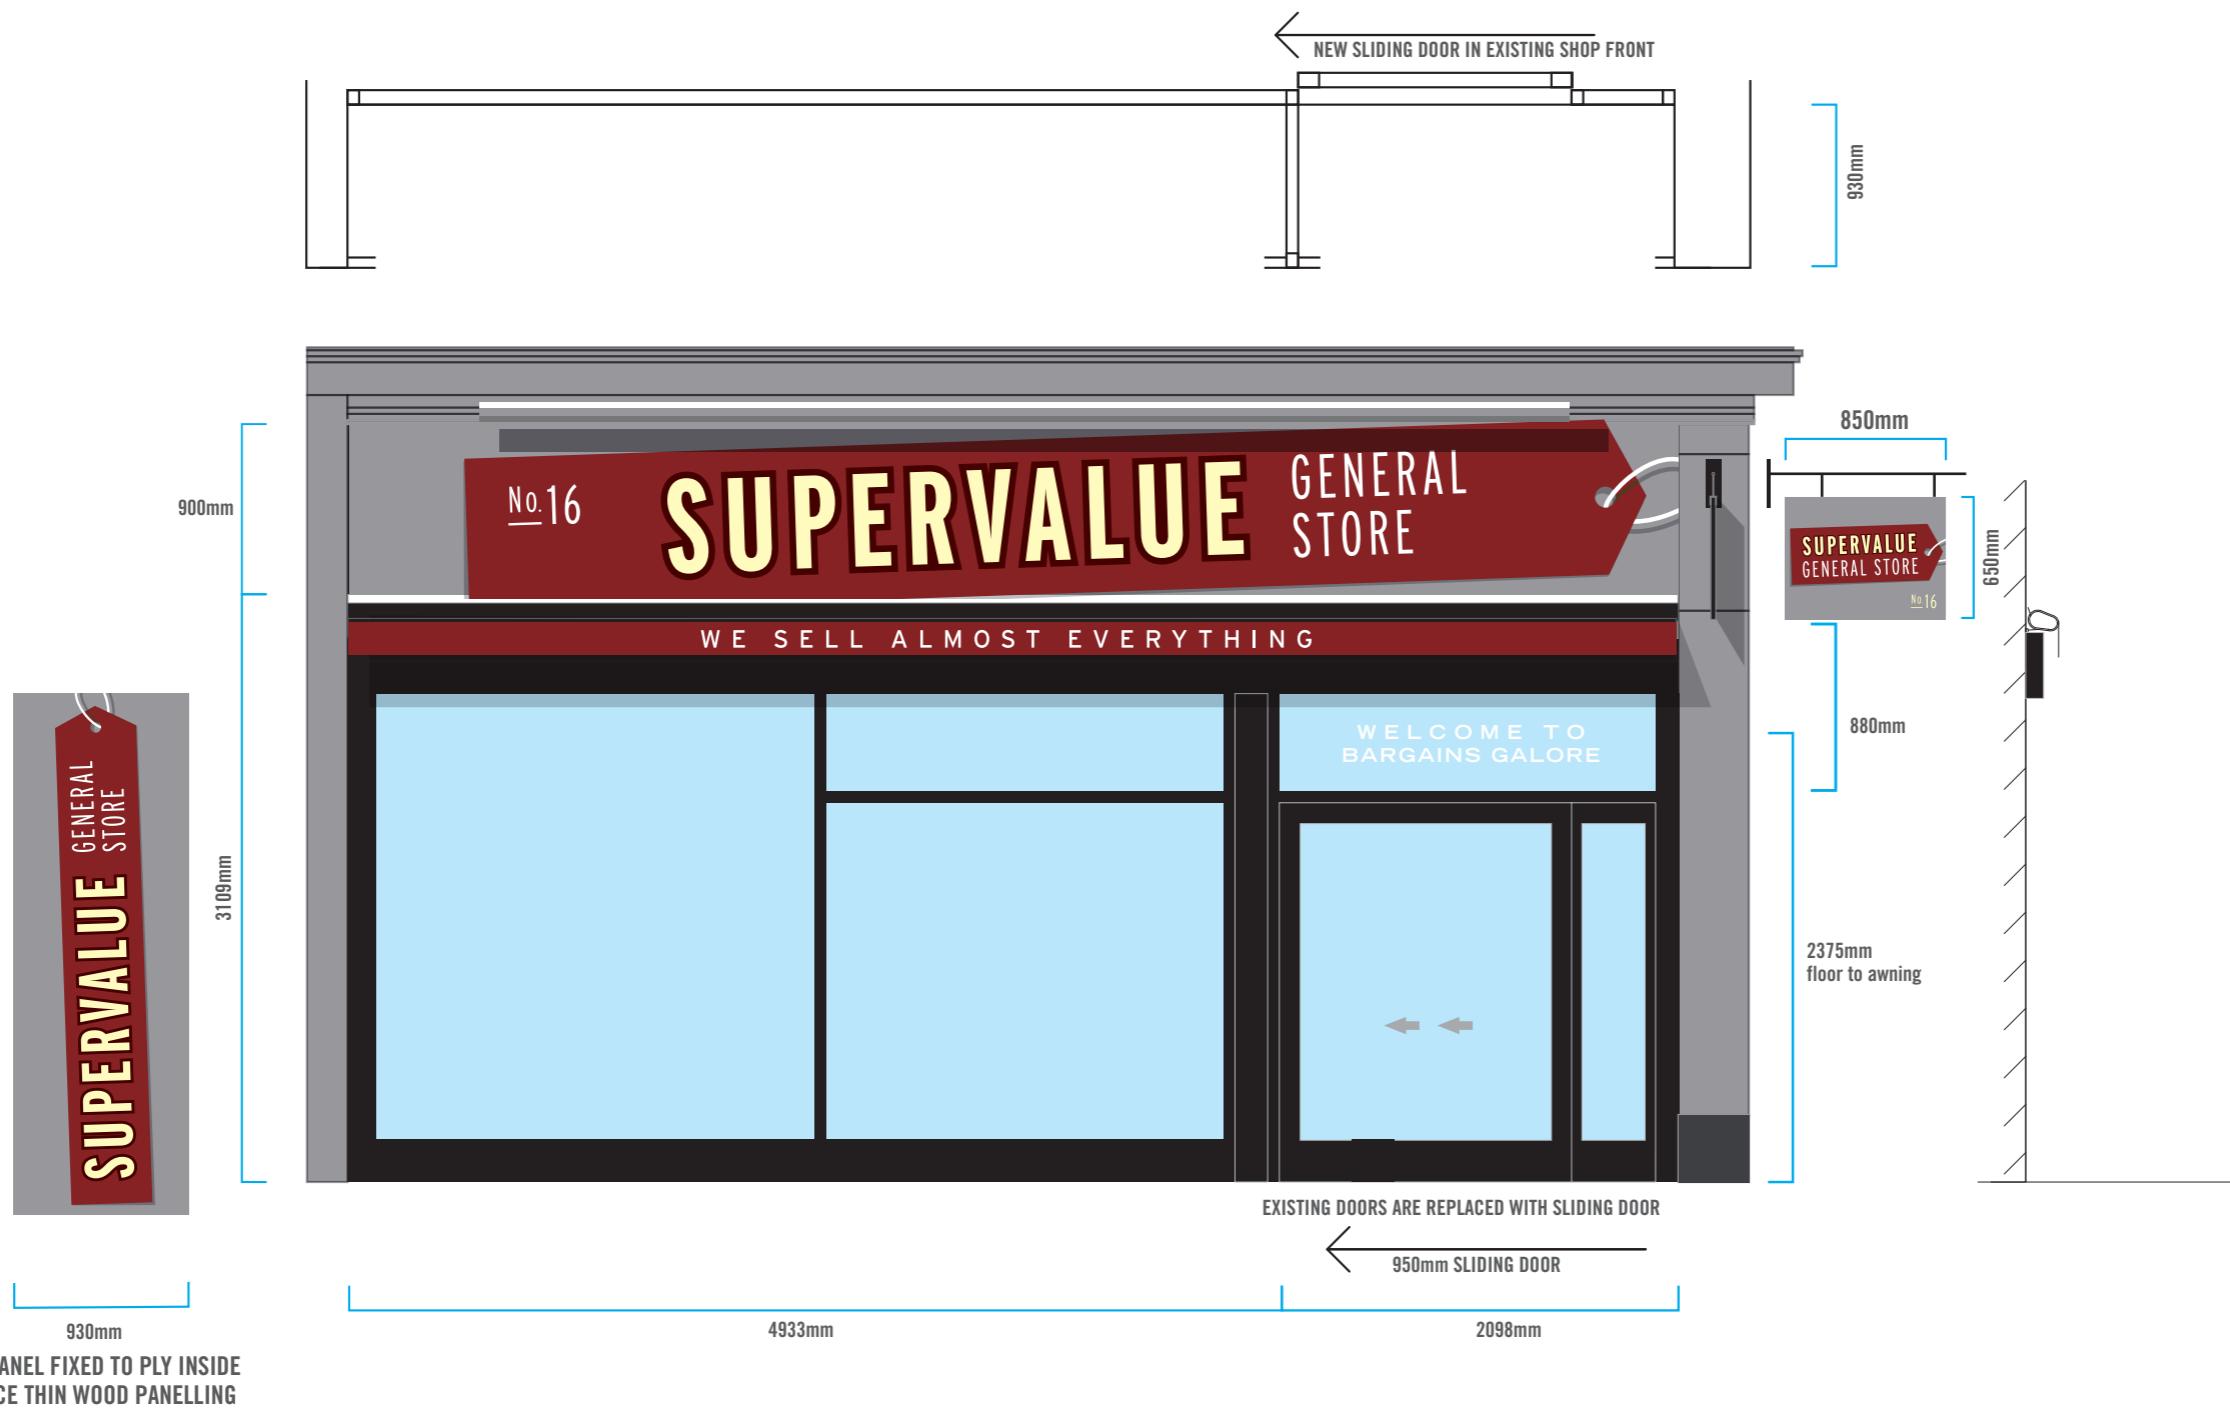

SCALE: 1:40

0 1m

DESIGNED *by* GOOD PEOPLE

hi@designedbygoodpeople.com 0207 193 0098  
Contact: Lee Newham

1.24\_SUPERVALUE

01/05/2020

PLEASE NOTE:  
CONTRACTORS SHOULD TAKE THEIR OWN MEASUREMENTS AND  
ADAPT ARTWORK WITHOUT STRETCHING OR ALTERING THE  
TYPE.



WHITE



RAL9001



RAL3002



RAL3007



BLACK



RAL7038

- EXISTING AWNING RECOVERED WITH ICON GRAPHICS & PRINTED VALENCE.
- SHOP FRONT & EXISTING SHUTTER PAINTED BLACK.
- NEW SIGN WITH 'SHOP TAG' IN MEDIUM BOARD IN RELIEF ON SIGN, PAINTED.
- LED LIGHT BAR DOWNLIGHT (MAX 300cdm/2)
- NEW PROJECTING SIGN, UNLIT SLIMLINE ALUMINIUM TRAY ON POST.
- PILASTERS PAINTED AND CLEANED RAL7038
- NEW SLIDING DOOR TO REPLACE EXISTING IN BLACK (SHELVES INSIDE MUST BE MOVED TO ACCOMMODATE THIS)
- VINYL TO WINDOW ABOVE DOOR.
- FRONT STEP REMOVED AND GENTLE SLOPE TO FRONT DOOR FROM STREET.