


EXISTING SITE LAYOUT



PROPOSED SITE LAYOUT

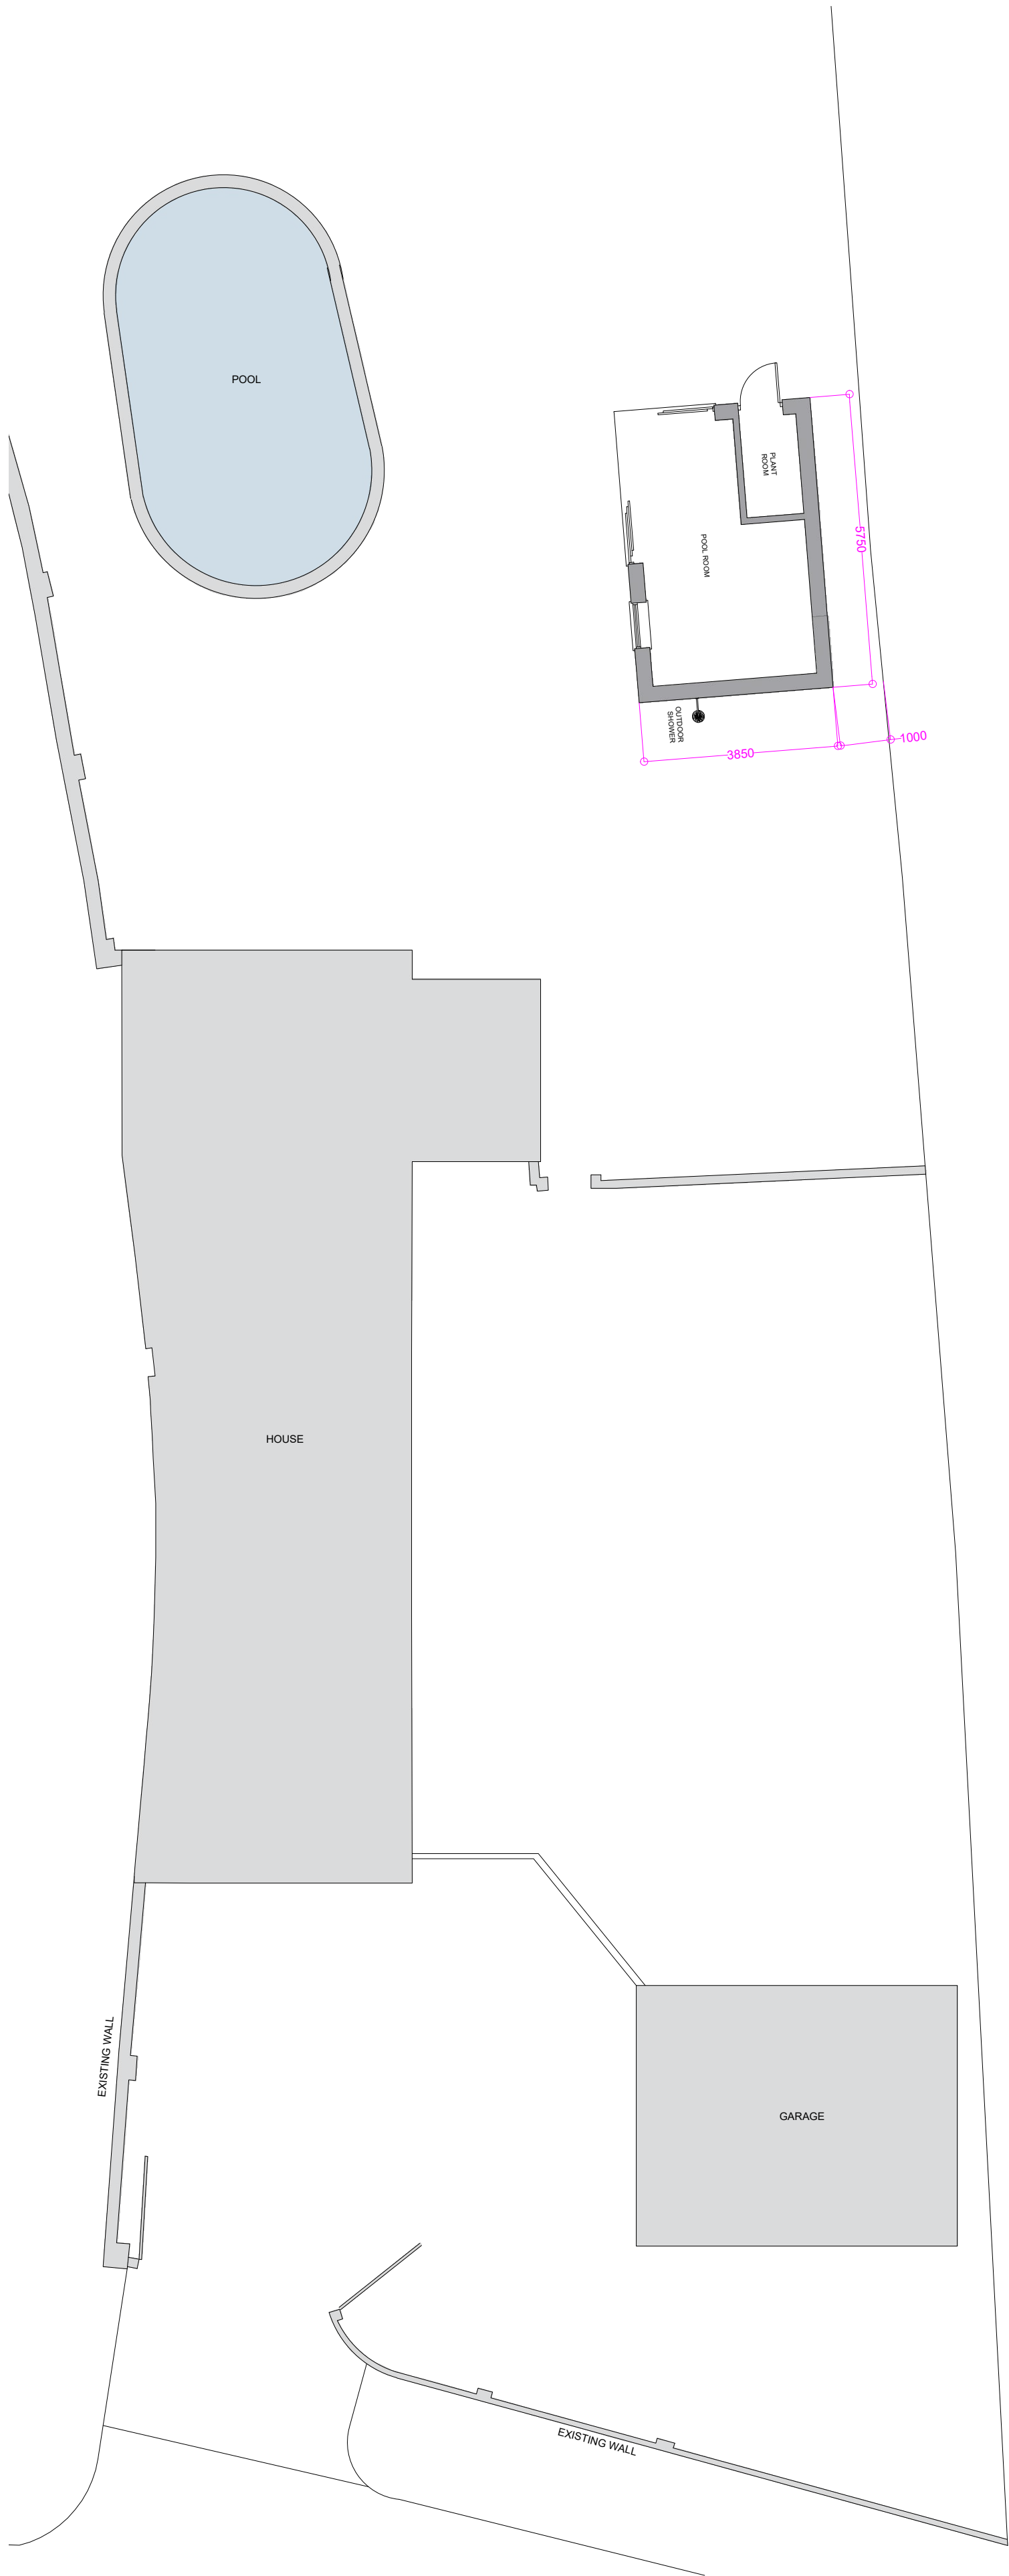

Rev	Description	Date
<ul style="list-style-type: none"><li>These drawings have been prepared for the purpose of obtaining planning approval only.</li><li>All dimensions must be checked on site by the client and/or building contractor.</li><li>The client is responsible for all matters relating to Party Wall Act 1996.</li><li>Where existing drain runs are shown these are assumed only.</li><li>The client is responsible for checking that boundaries are correct and proposals do not conflict with any restrictive covenants which may be in title deeds.</li><li>All works to be executed to the satisfaction of the Local Authority and to comply with all current Building Regulations , Planning Requirements, British Standards and Codes of Practice.</li></ul>		
<div><div>LPS</div><div>Architecture</div></div> <div>Phone: 01206 323603      Email: info@lpsgroup.co.uk</div>		
PROJECT		
Outbuilding		
ADDRESS		
The Old Stables		
TITLE		
Existing & Proposed Plans		
CLIENT		
Crinage		
DRAWN BY JJ	CHECKED BY JY	DATE 29/09/2021
SCALE A1 @ 1:100		PROJECT NUMBER LPS997.2
DRAWING NUMBER 1.0		REV B