
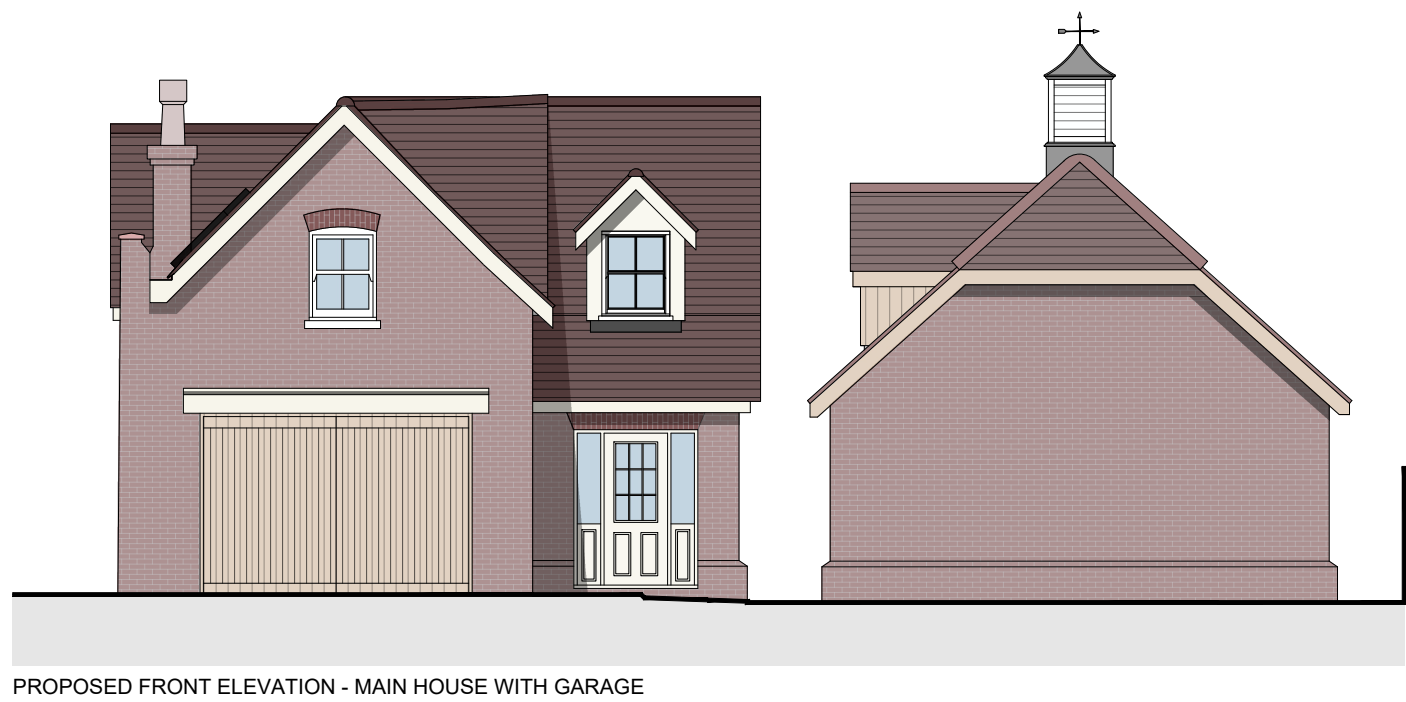
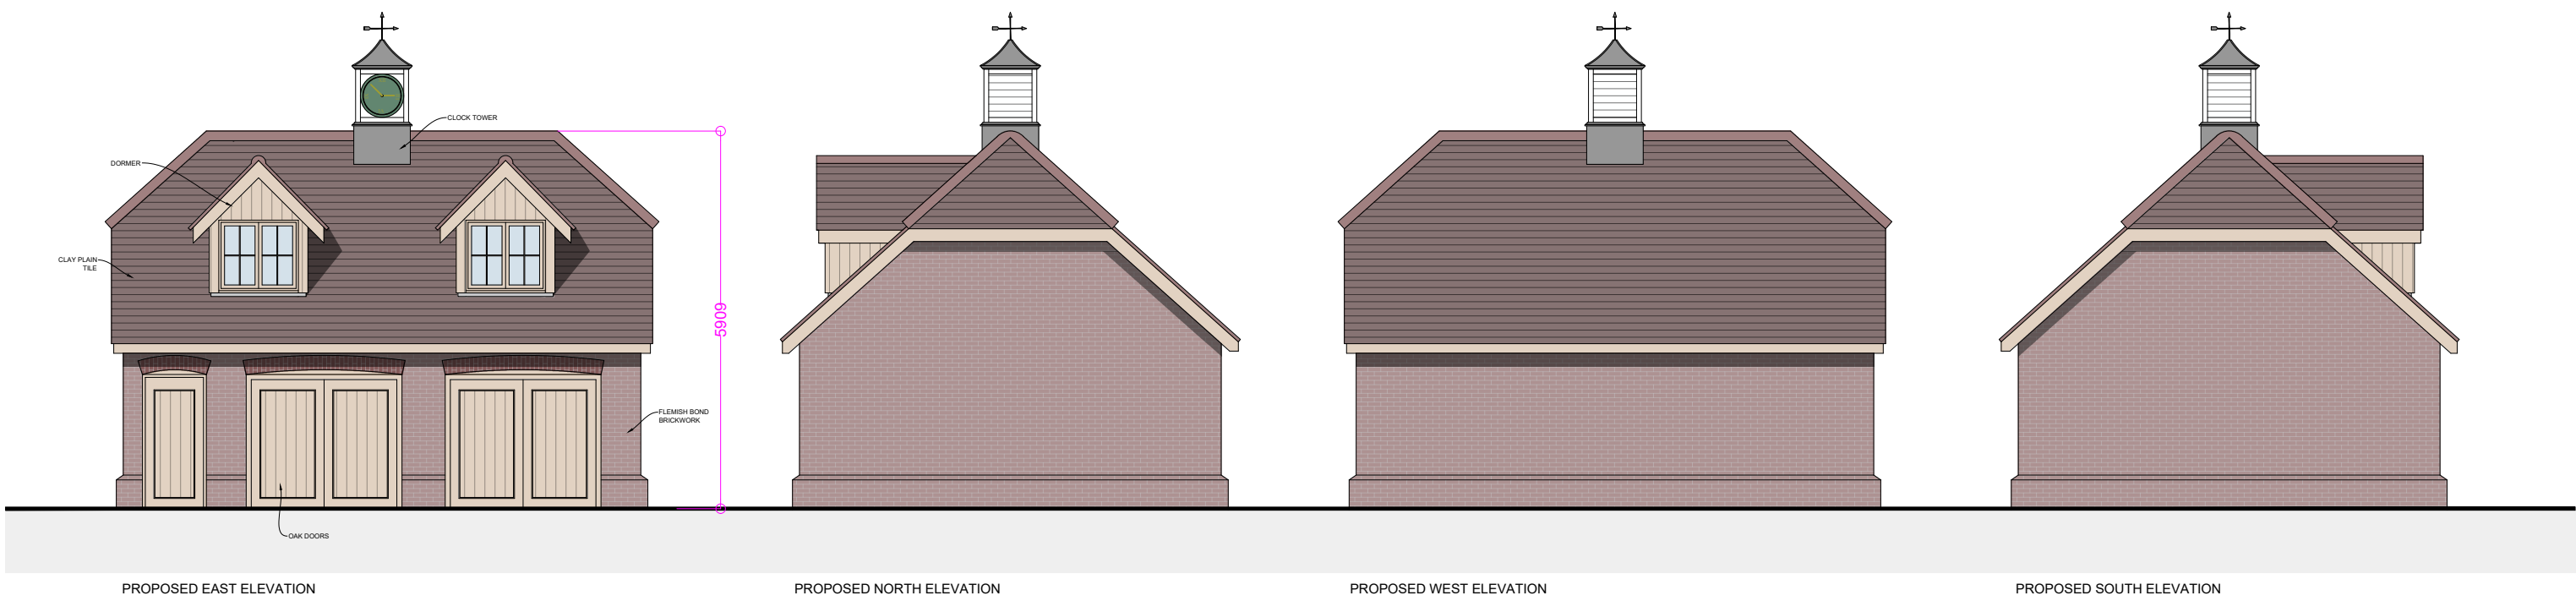
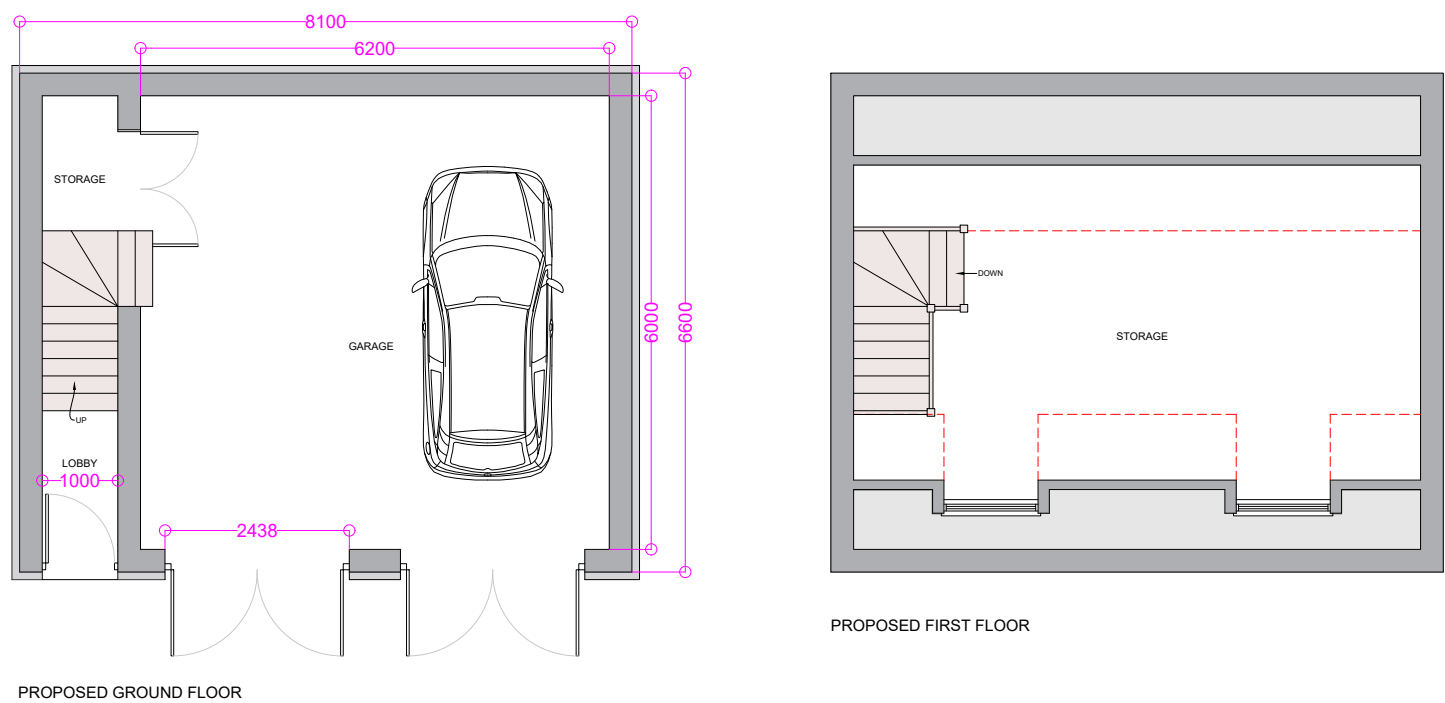
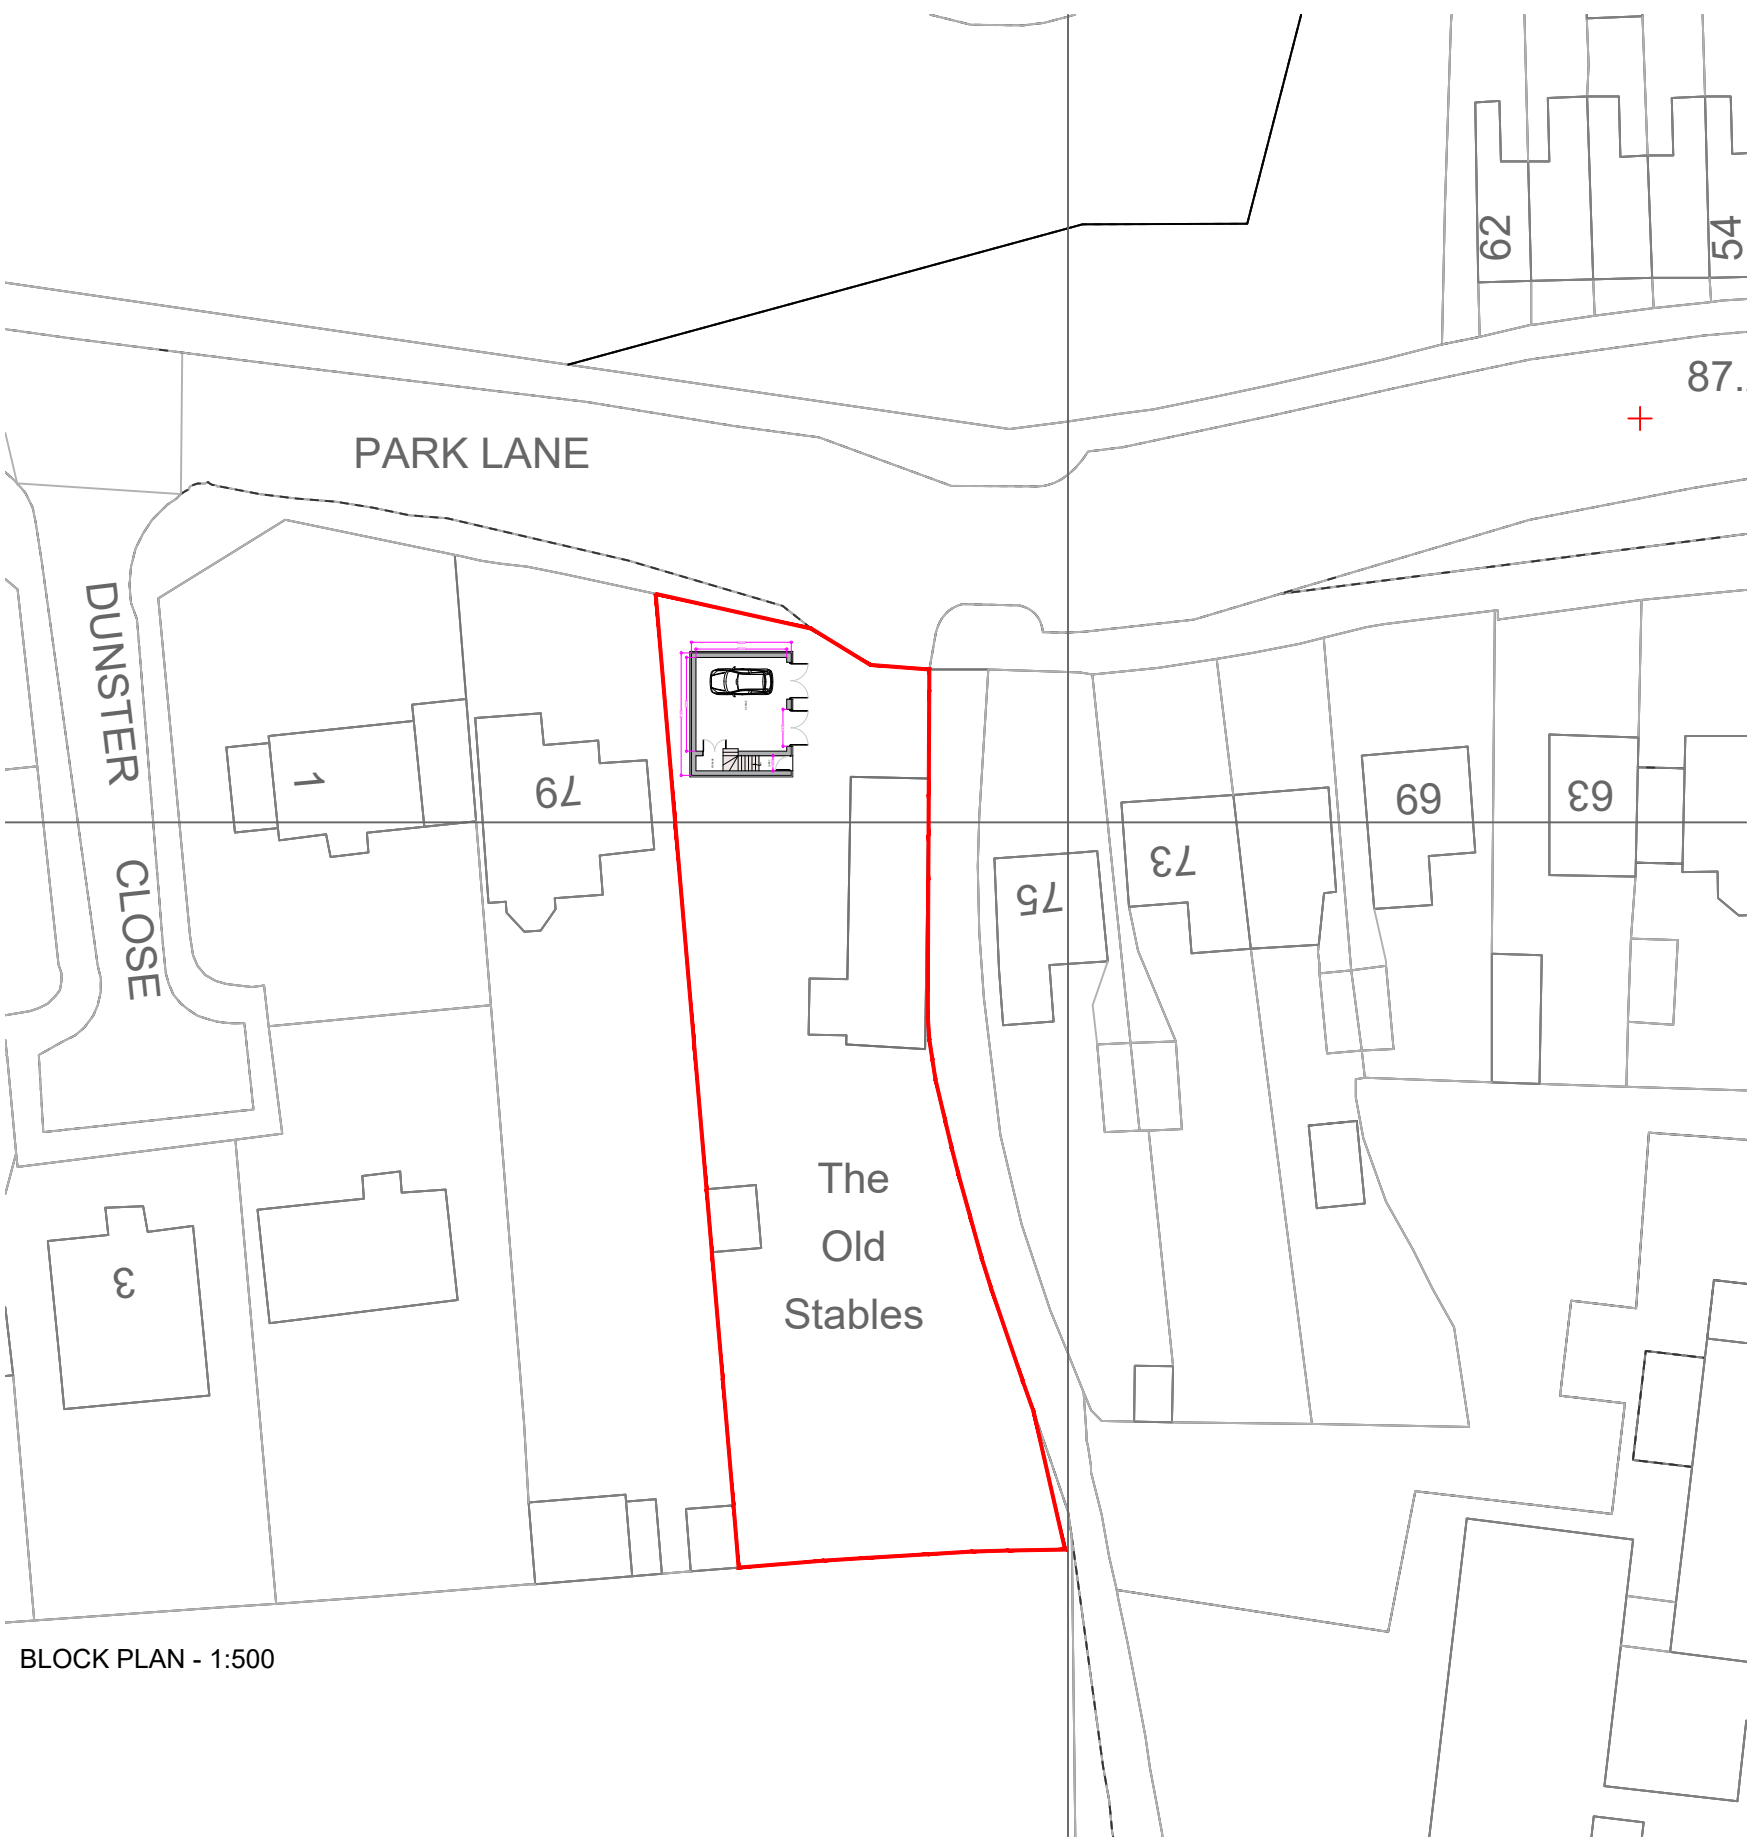
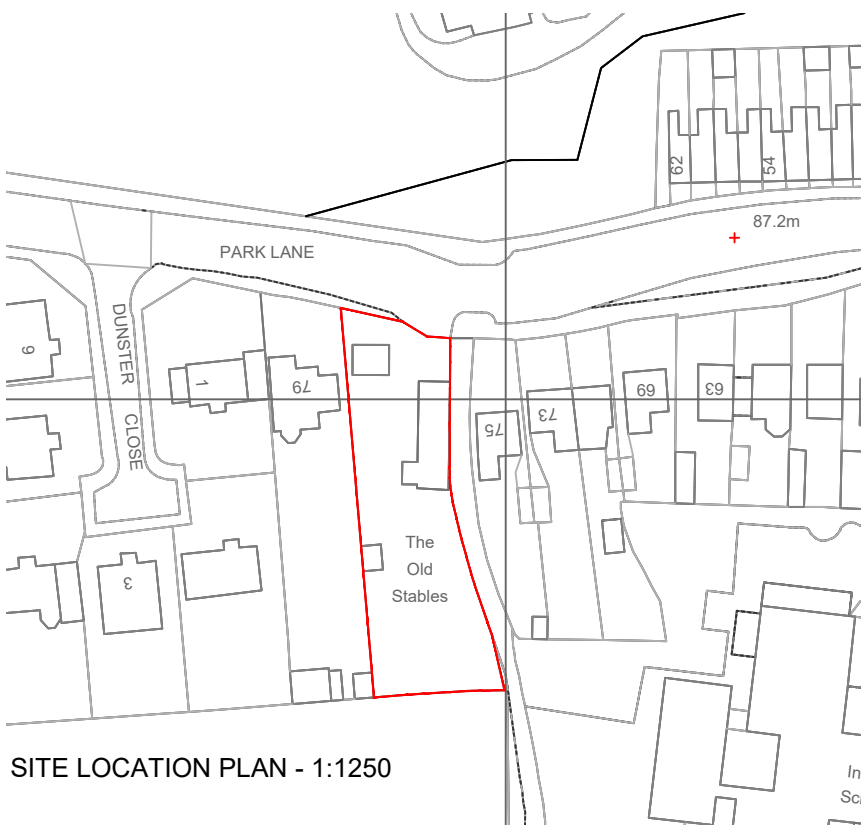
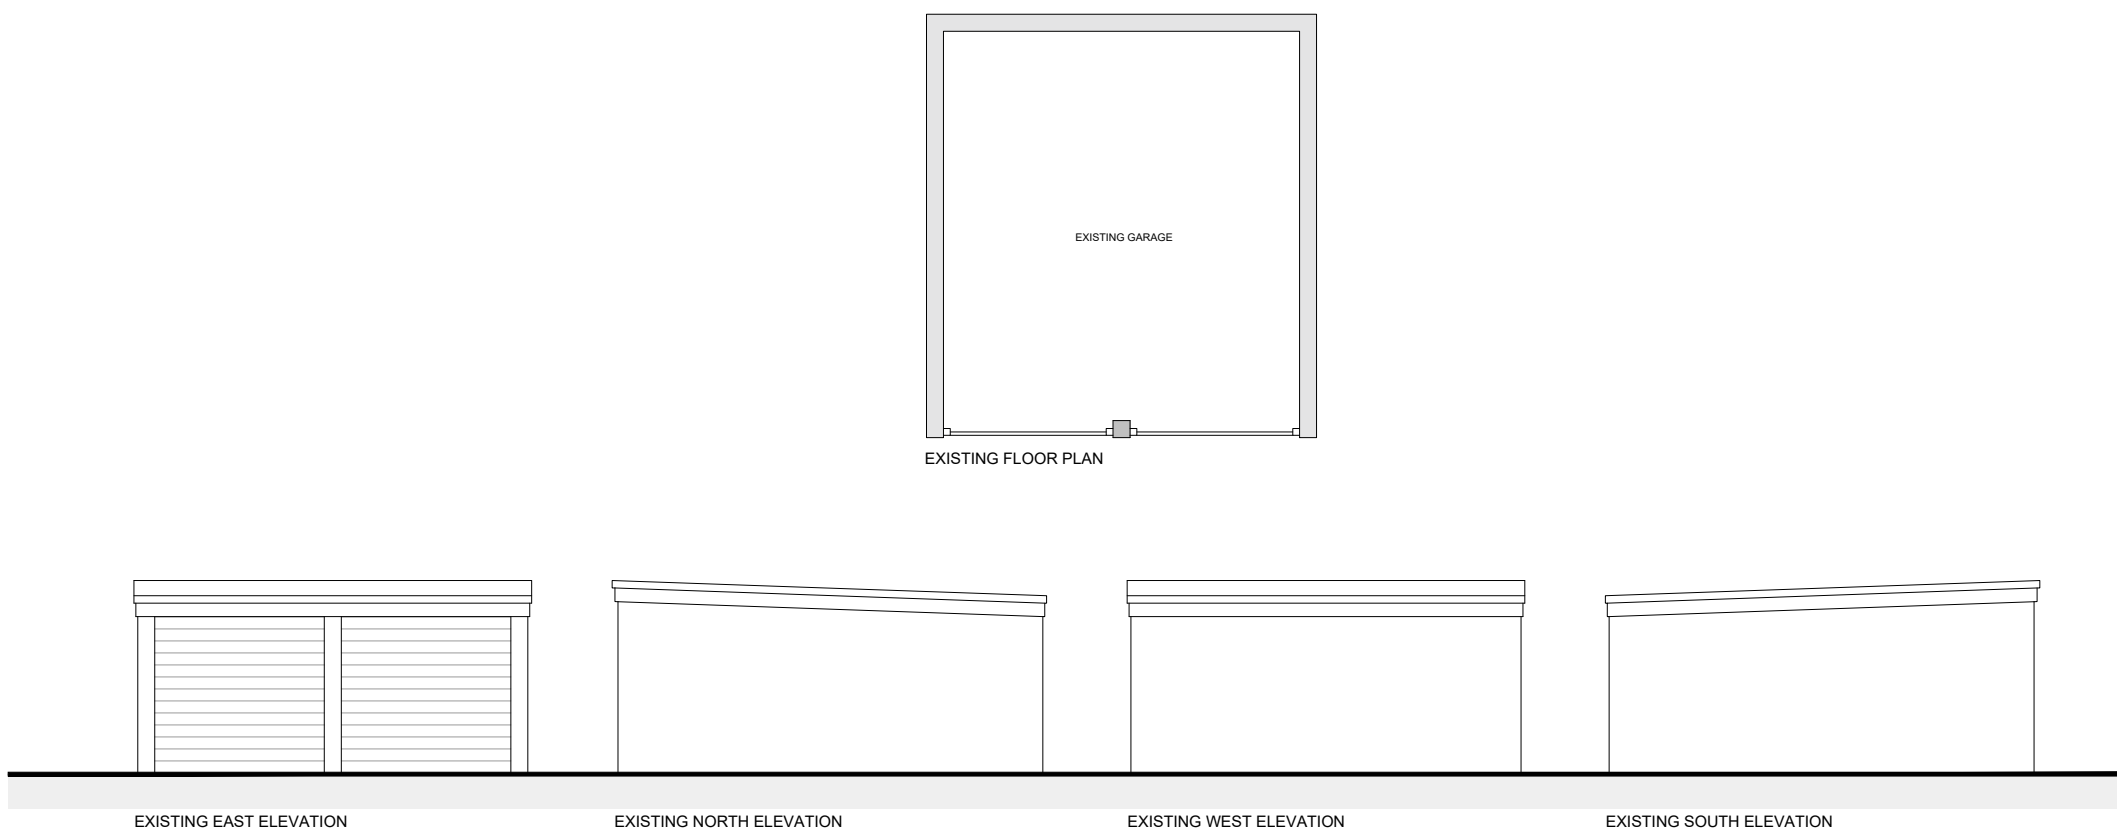
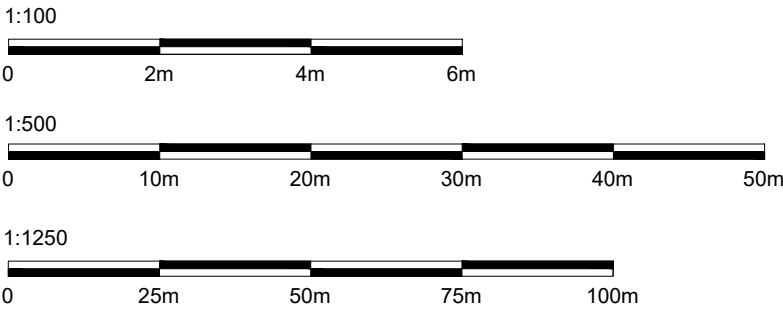


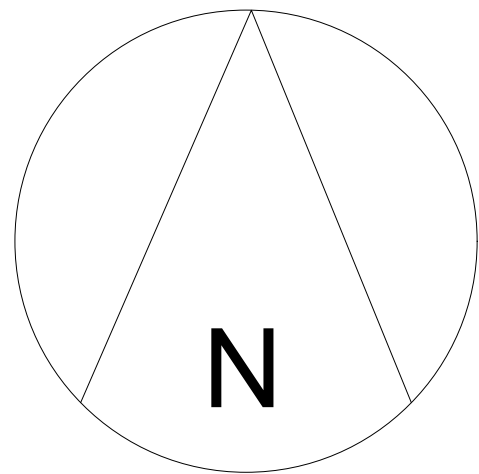

Rev	Description	Date

- These drawings have been prepared for the purpose of obtaining planning approval only.
- All dimensions must be checked on site by the client and/or building contractor.
- The client is responsible for all matters relating to Party Wall Act 1996.
- Where existing drain runs are shown these are assumed only.
- The client is responsible for checking that boundaries are correct and proposals do not conflict with any restrictive covenants which may be in title deeds.
- All works to be executed to the satisfaction of the Local Authority and to comply with all current Building Regulations, Planning Requirements, British Standards and Codes of Practice.

LPS Architecture

Phone: 01206 323603 Email: info@lpsgroup.co.uk

PROJECT

Garage

ADDRESS

The Old Stables

TITLE

Existing & Proposed Plans

CLIENT

Crinage

DRAWN BY JJ	CHECKED BY JY	DATE 19/03/2026
SCALE A1@1:100	PROJECT NUMBER LPS997.G	
DRAWING NUMBER 1.1	REV 00	