

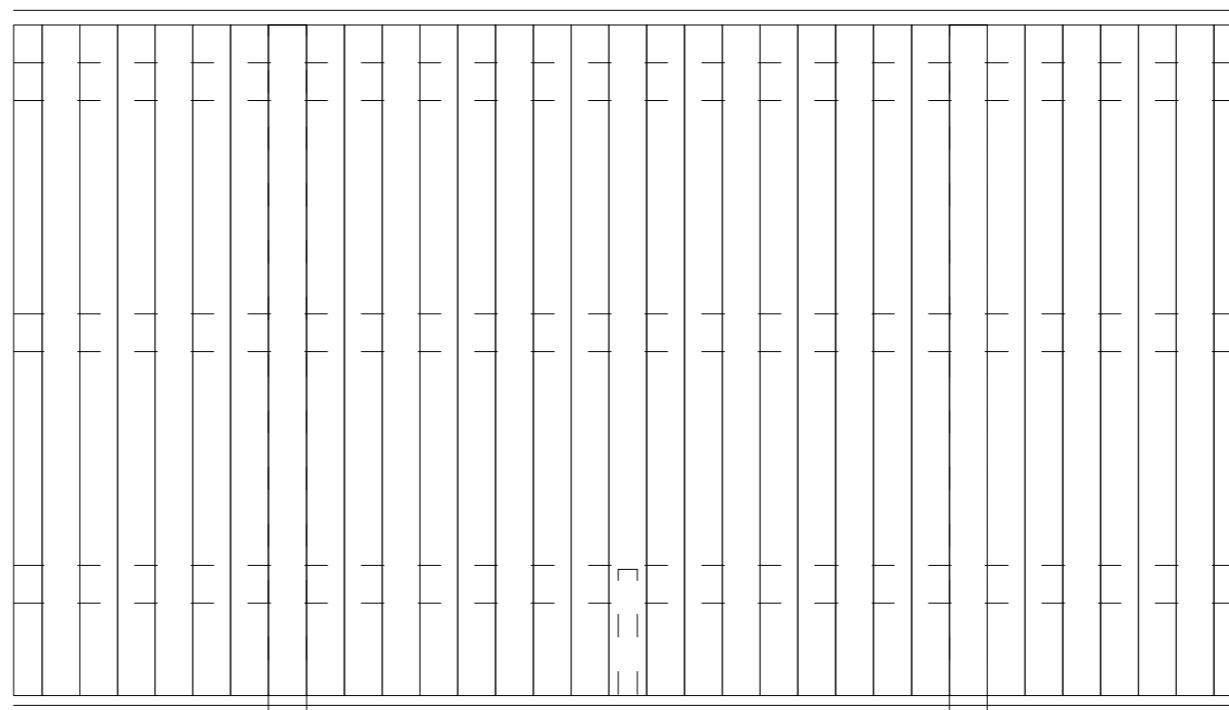
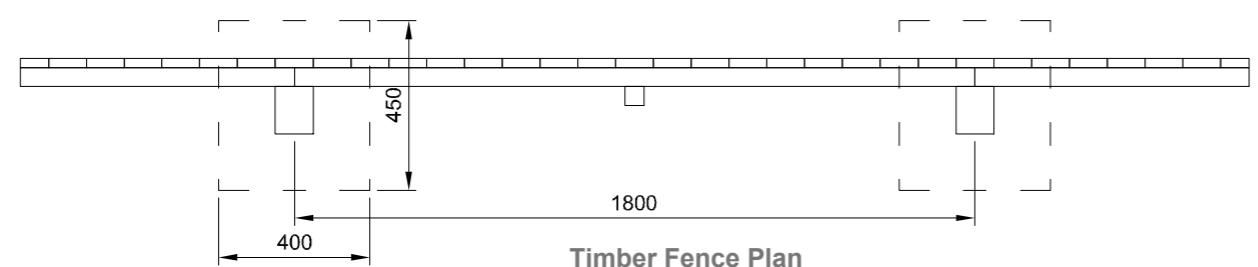


**Timber Fence Section**  
Scale 1:20

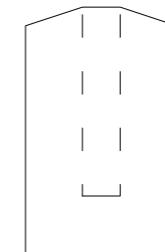

**Timber Fence Elevation**  
Scale 1:20

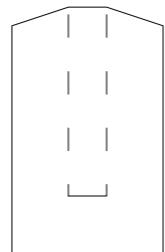

**Timber Fence Plan**  
Scale 1:20



1:20 0 200mm 400mm 1000mm 2 Meter

**GENERAL NOTES:**  
 1. ALL DIMENSIONS ARE IN MILLIMETER.  
 2. VERIFY ALL DIMENSIONS AND CONDITIONS BEFORE BUILDING OR  
 STARTING CONSTRUCTION. NOTIFY THE DESIGNER IMMEDIATELY OF ANY  
 DISCREPANCY OR VARIATION.  
 3. ALL WORK TO COMPLY WITH CURRENT BUILDING REGULATIONS  
 AND CODES OF PRACTICE

Title:

## Boundary Details

Site Address  
4 Forris Avenue  
Hayes  
Middlesex  
UB3 2AS

Scale: 1:20 @A3  
Date: 25/07/2022  
Drawing No.: 2021/25 -07FL  
Drawn By: FP

Revision Date:  
e:mail - faluckpatel@yahoo.com  
(M) +44 (0) 7871 466 254

**Faluck Patel**