



Location Plan

Scale 1:1250

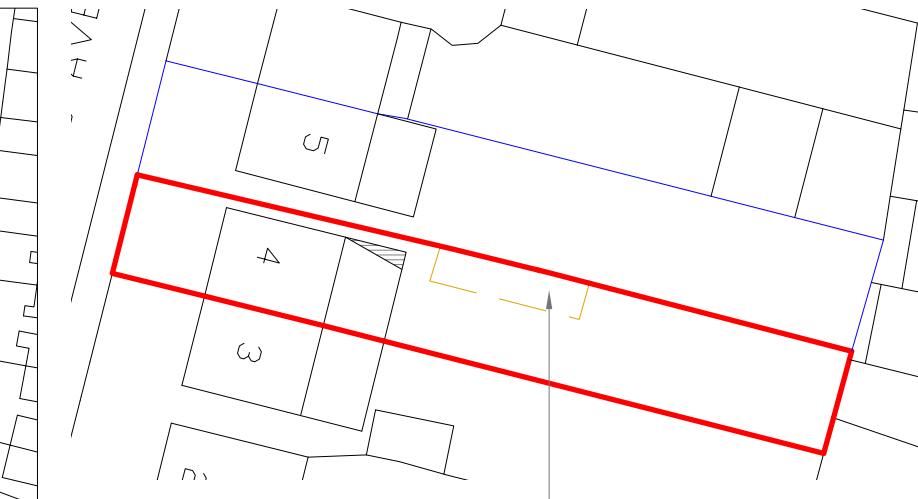

Block Plan
Scale 1:500

Existing Garage to be demolish

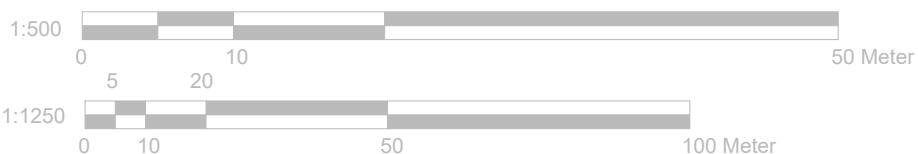

GENERAL NOTES:

1. ALL DIMENSIONS ARE IN MILLIMETER.
2. VERIFY ALL DIMENSIONS AND CONDITIONS BEFORE BUILDING OR STARTING CONSTRUCTION. NOTIFY THE DESIGNER IMMEDIATELY OF ANY DISCREPANCY OR VARIATION.
3. ALL WORK TO COMPLY WITH CURRENT BUILDING REGULATIONS AND CODES OF PRACTICE

Title:

Location & Block Plans



Site Address

4 Forris Avenue
Hayes
Middlesex
UB3 2AS

Scale: 1:1250/500@A4

Date: 25/07/2022

Drawing No.: 2021/25 -09FL

Drawn By:

FP

Revision Date:

e:mail -
faluckpatel@yahoo.com
(M) +44 (0) 7871 466 254

Faluck Patel