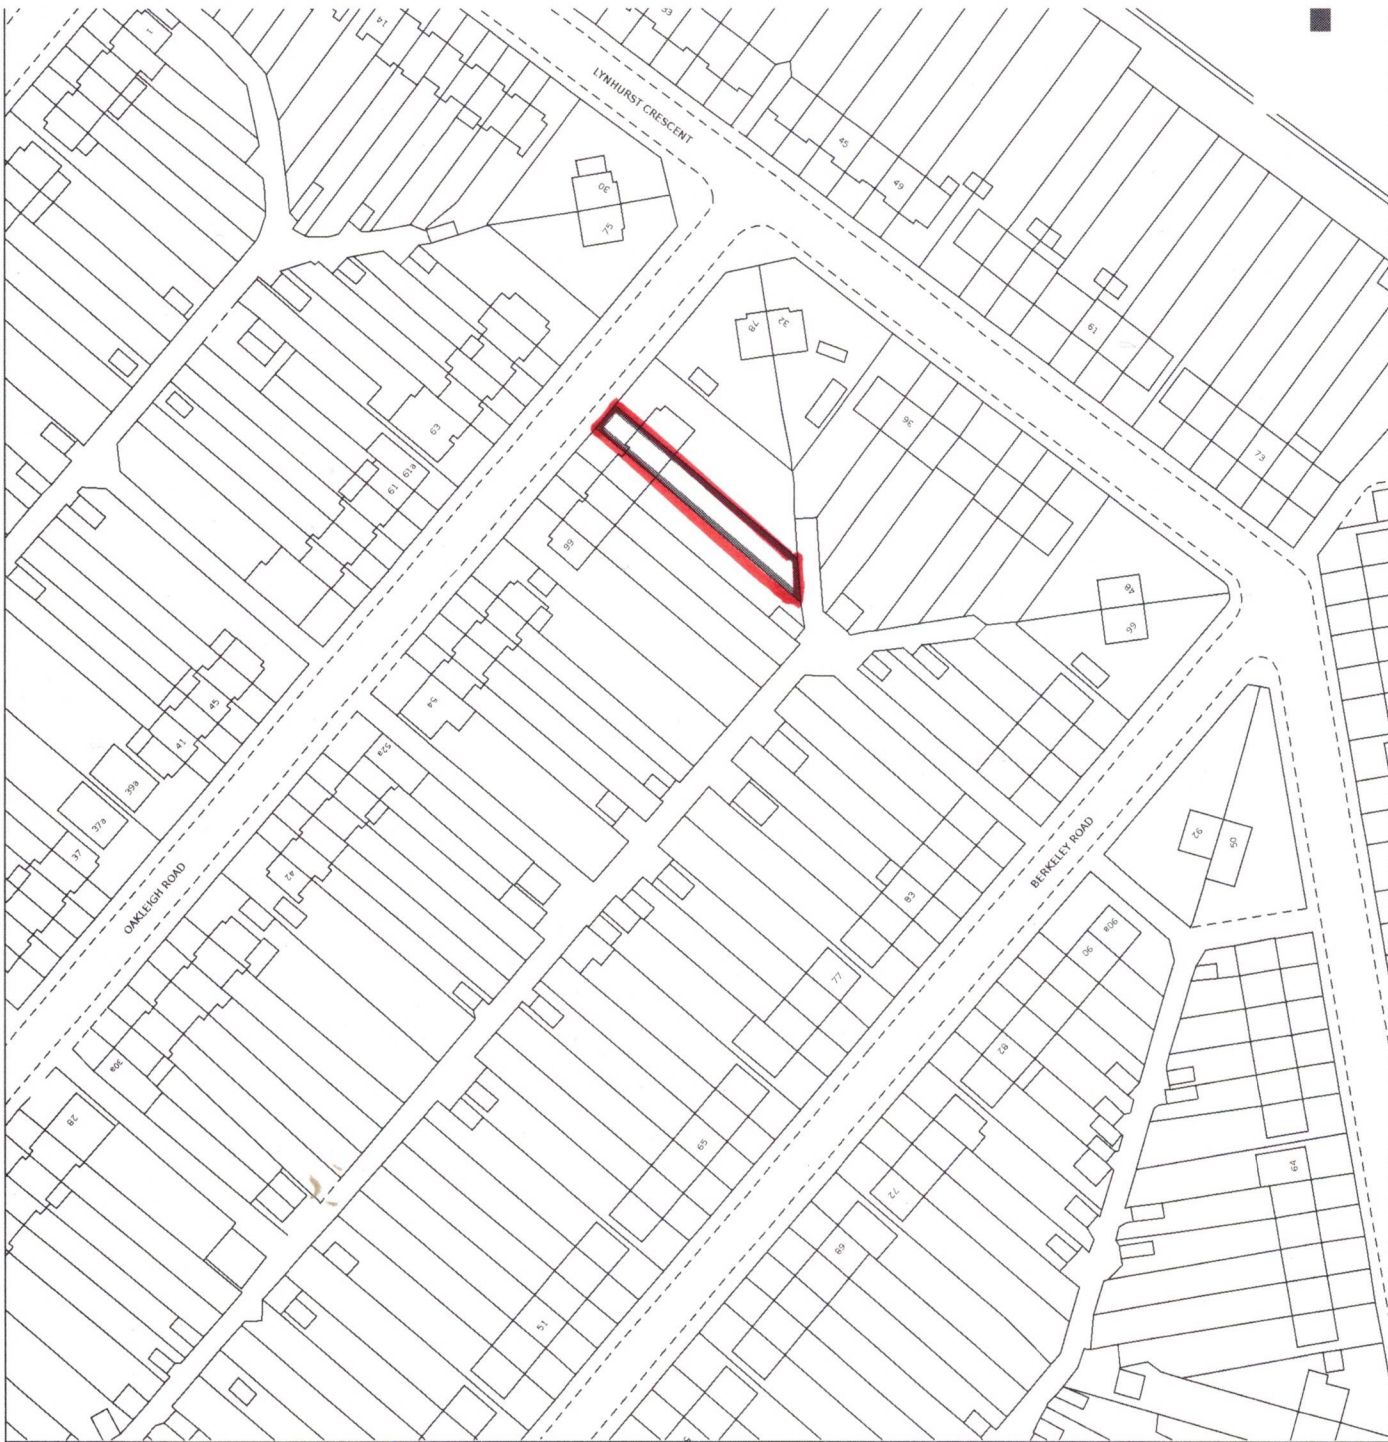


74 OAKLEIGH ROAD
UXBRIDGE UB10 9EN
LOCATION PLAN 1:1250.