



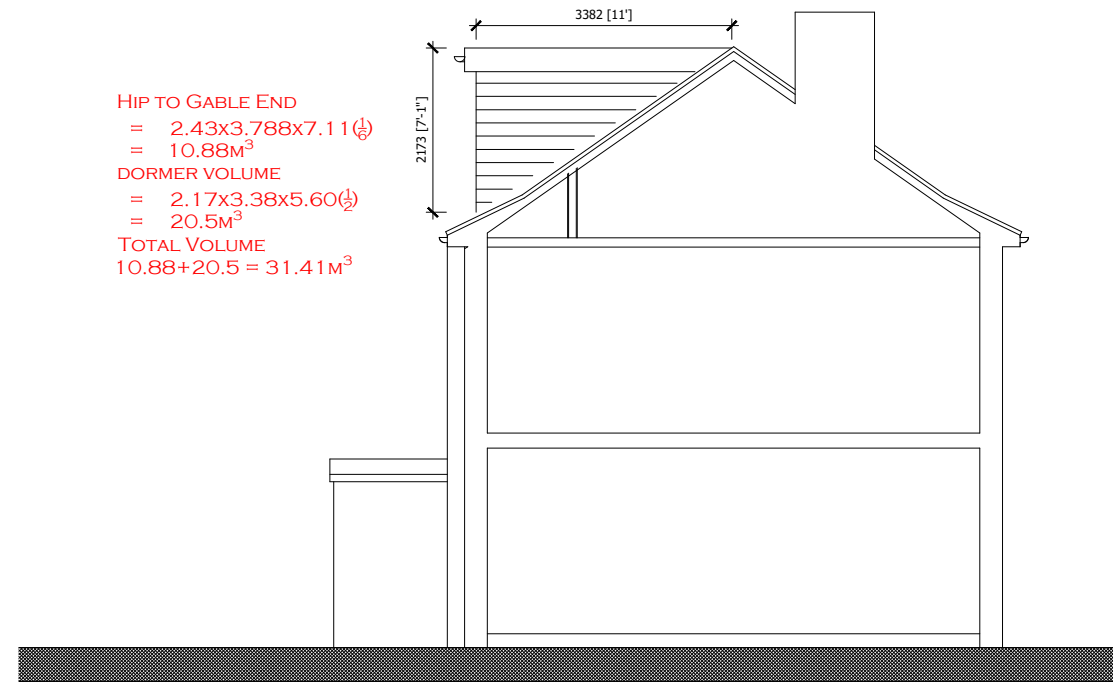

Scale 1:100

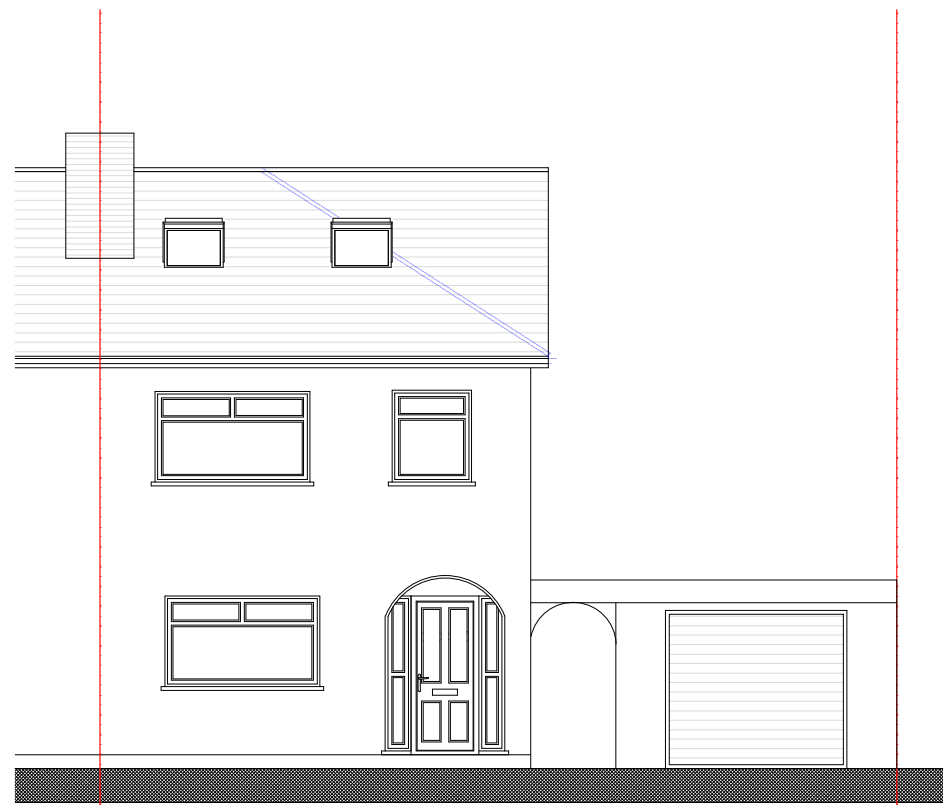

Key

Rev	Date	Description
Revisions		

© Arcadia-Designs - This document and its design content is the copyright of ARCADIA-DESIGNS GROUP Ltd (Arcadia-Designs) and should NOT be copied or reproduced without written consent of the practice.

This drawing should be read in conjunction with all other information including project specification. Use written dimensions only and DO NOT scale. Site dimensions to be checked on site prior to ordering materials.



T: 07562740771 **E:** admin@arcadia-designs.co.uk
W: www.arcadia-designs.co.uk

Project
Loft Conversion

Client
Gurpreet Nahal And Makhan Singh

Address

76 Weymouth Road, Hayes,
UB4 8NQ

Drawing Title

Proposed Elevations

Date	Scale	Drawn
04th May 2026	1:100 @ A3	SH
Drawing Number		Revision
PWRH PL-401		/

PLANNING