




Note: This Drawing is for planning purpose and should not be used for construction.
All dimensions should be confirmed on site and any deviation should be reported back to designer.

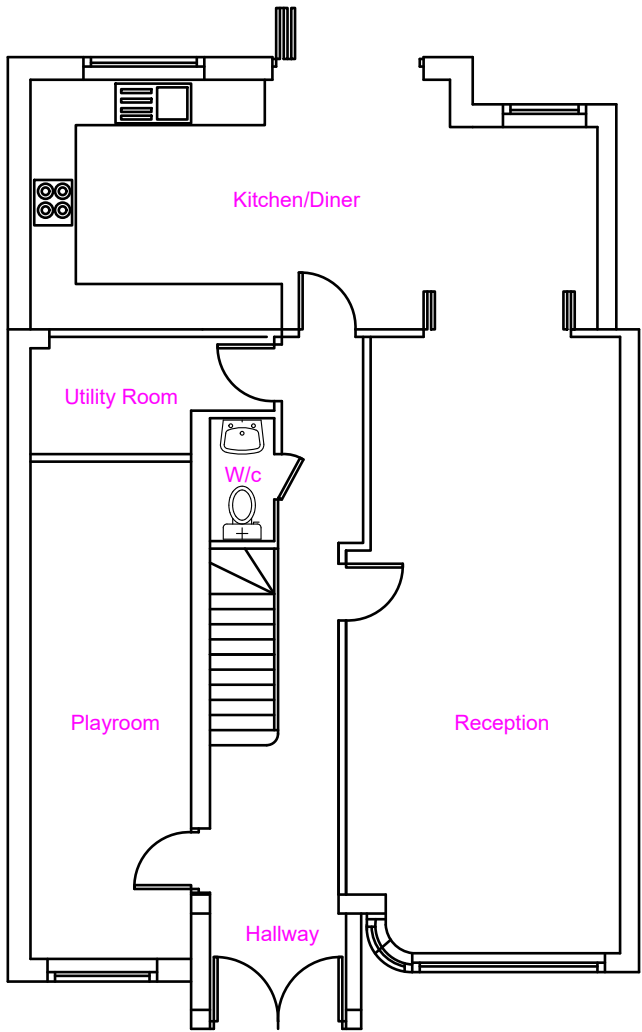

Proposed Ground Floor

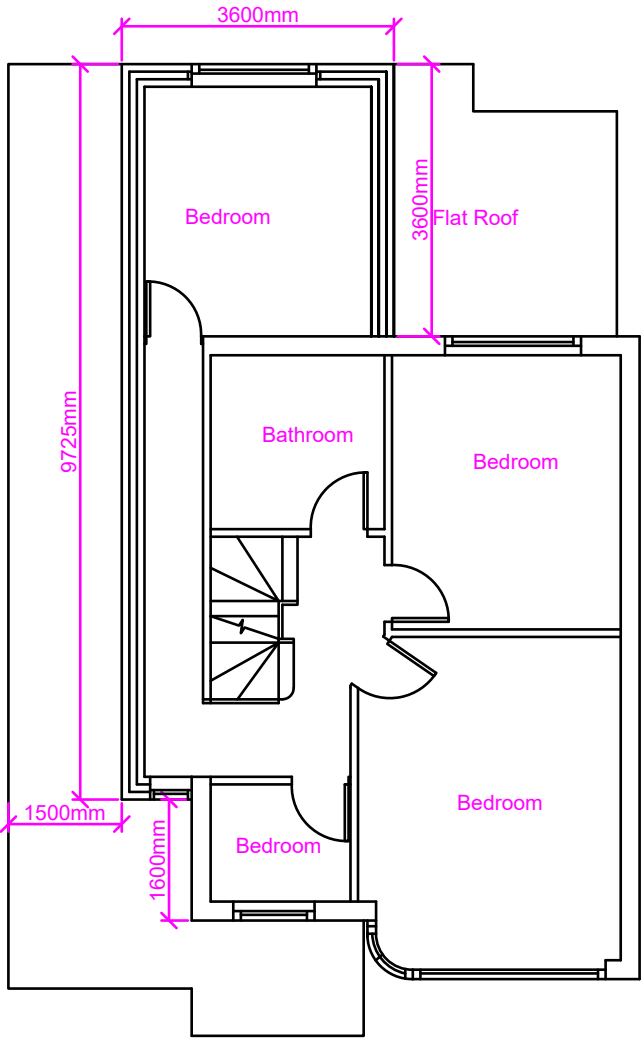

Proposed First Floor

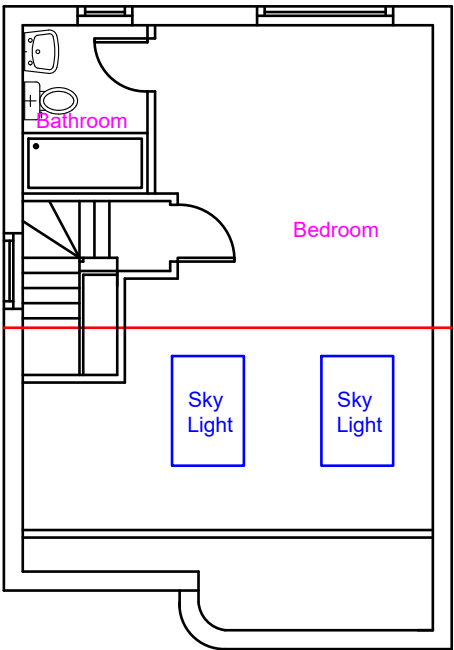

Proposed Second Floor

Proposed Development:

First Side and Part First floor Rear Ext

Site Address:

66 Belmore Avenue
Hayes
UB4 0RD

Revisions:

Rev	Date	Description
A	06/07/2020	
B	05/09/2020	Gable end for FF side extension
C	24/09/2020	First floor set in 1.5m


Drawing Description:

Proposed Floor Layout

Drawing No:

ART/2020/SE66BA/PL Rev C

Scale: 1:100
Paper Size: A3
Sheet No: 2 of 5

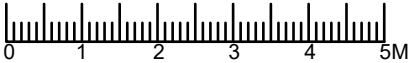

ART CONSULTANTS (UK) LTD
113 LONG LANE
STANWELL
TW19 7AL
M:07960071377
E: ARTCONSULTANTSUK@GMAIL.COM