




Proposed solar panels

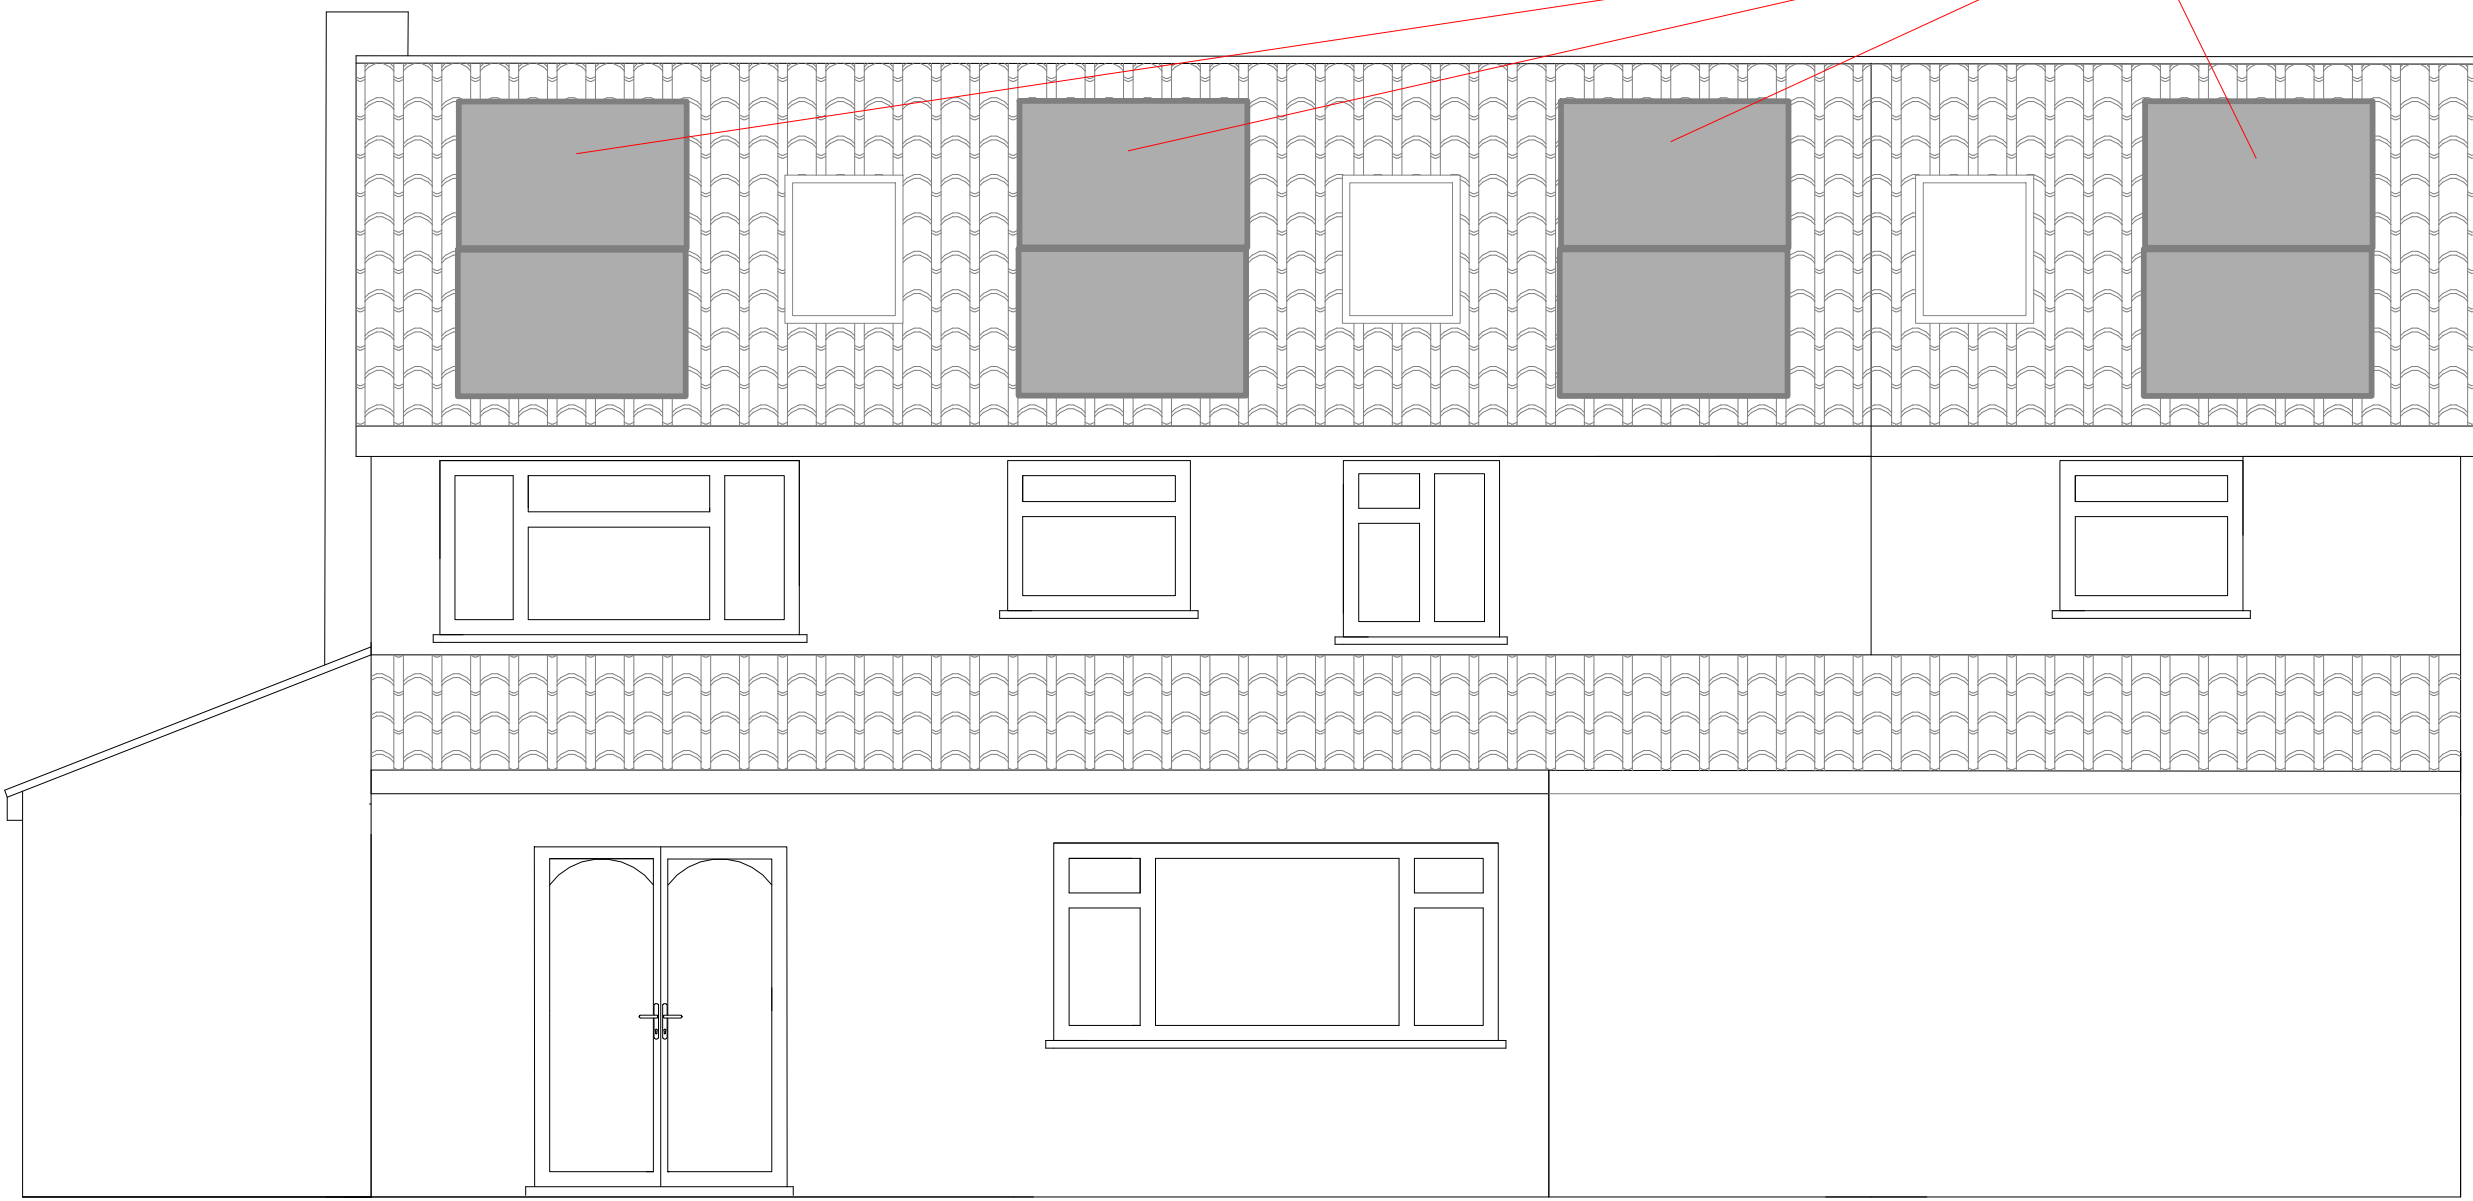

Proposed solar panels



Proposed solar panels

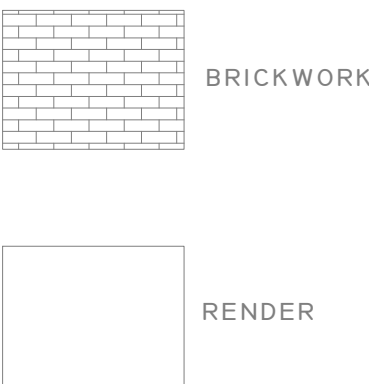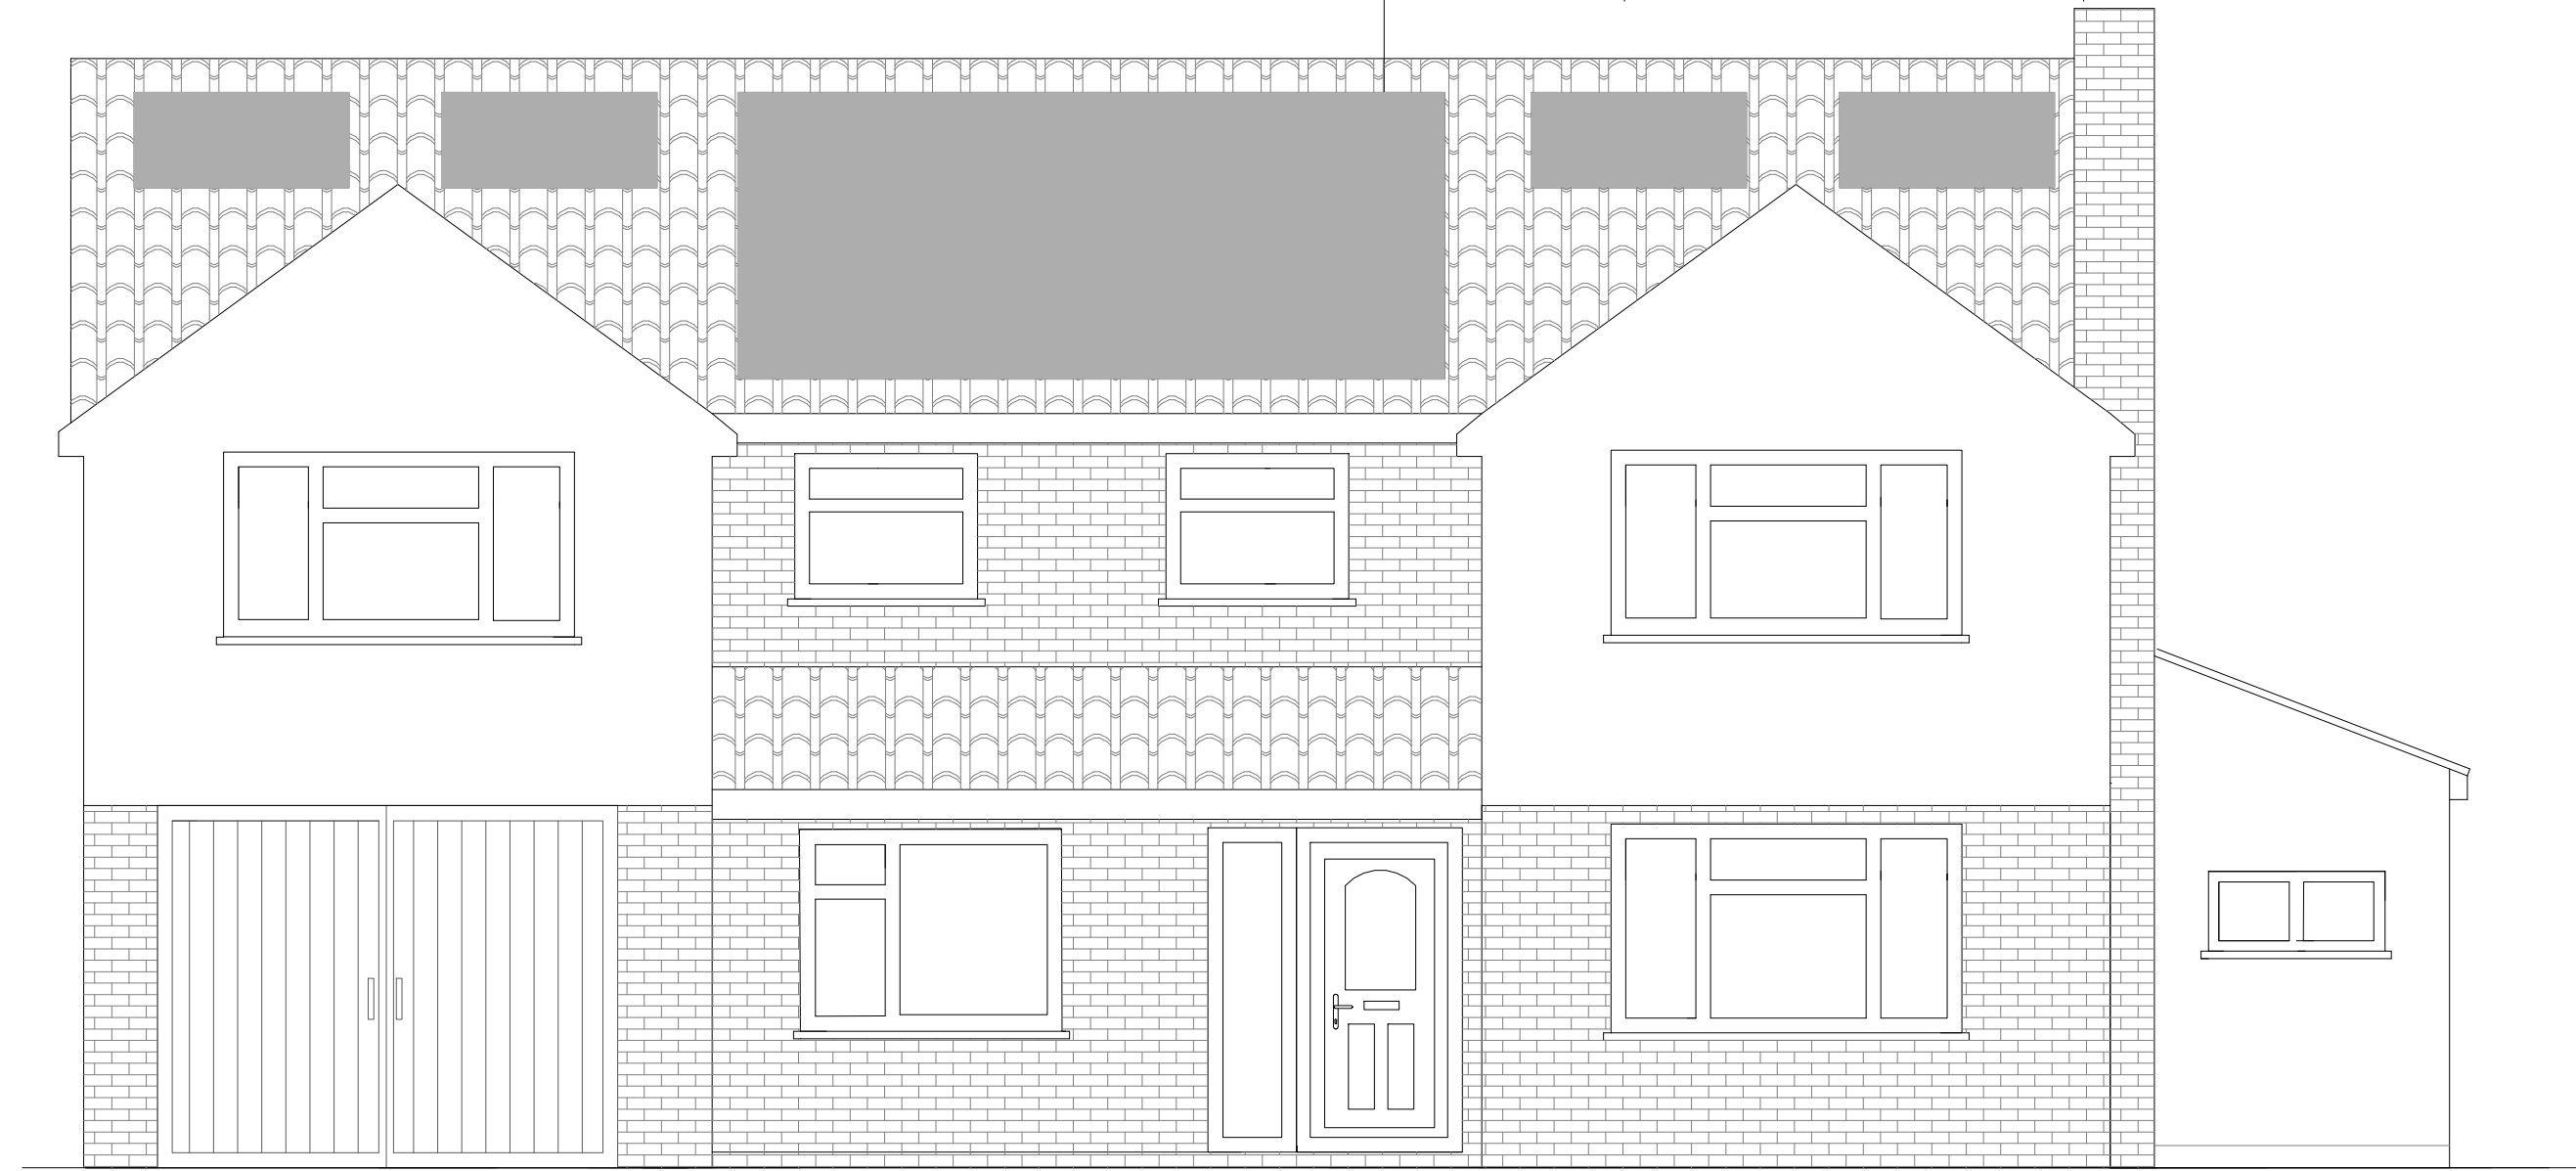

Proposed solar panels



14 CHICHESTER AVENUE  
RUISLIP  
HA4 7EH

SCALE BAR  
0 1m 2m 3m 4m 5m  
SCALE 1:50

PLAN

PROJECT

Proposed elevations

Two storey Side extension

DWG No

06  
Rev: - a

Date: September 2023  
Project: 14 Chichester Avenue  
Scale 1:50 @ A1  
Checked: AW  
Drawing Title: Proposed  
Job No: 416

**HIGHFORDDESIGN**  
27 BELLAMY CLOSE, ICKENHAM, MIDDLESEX, UB10 8SJ  
email: info@highforddesign.co.uk - web: www.highforddesign.co.uk  
telephone: 01895 622575 - mobile: 07557 390205