




Proposed solar panels

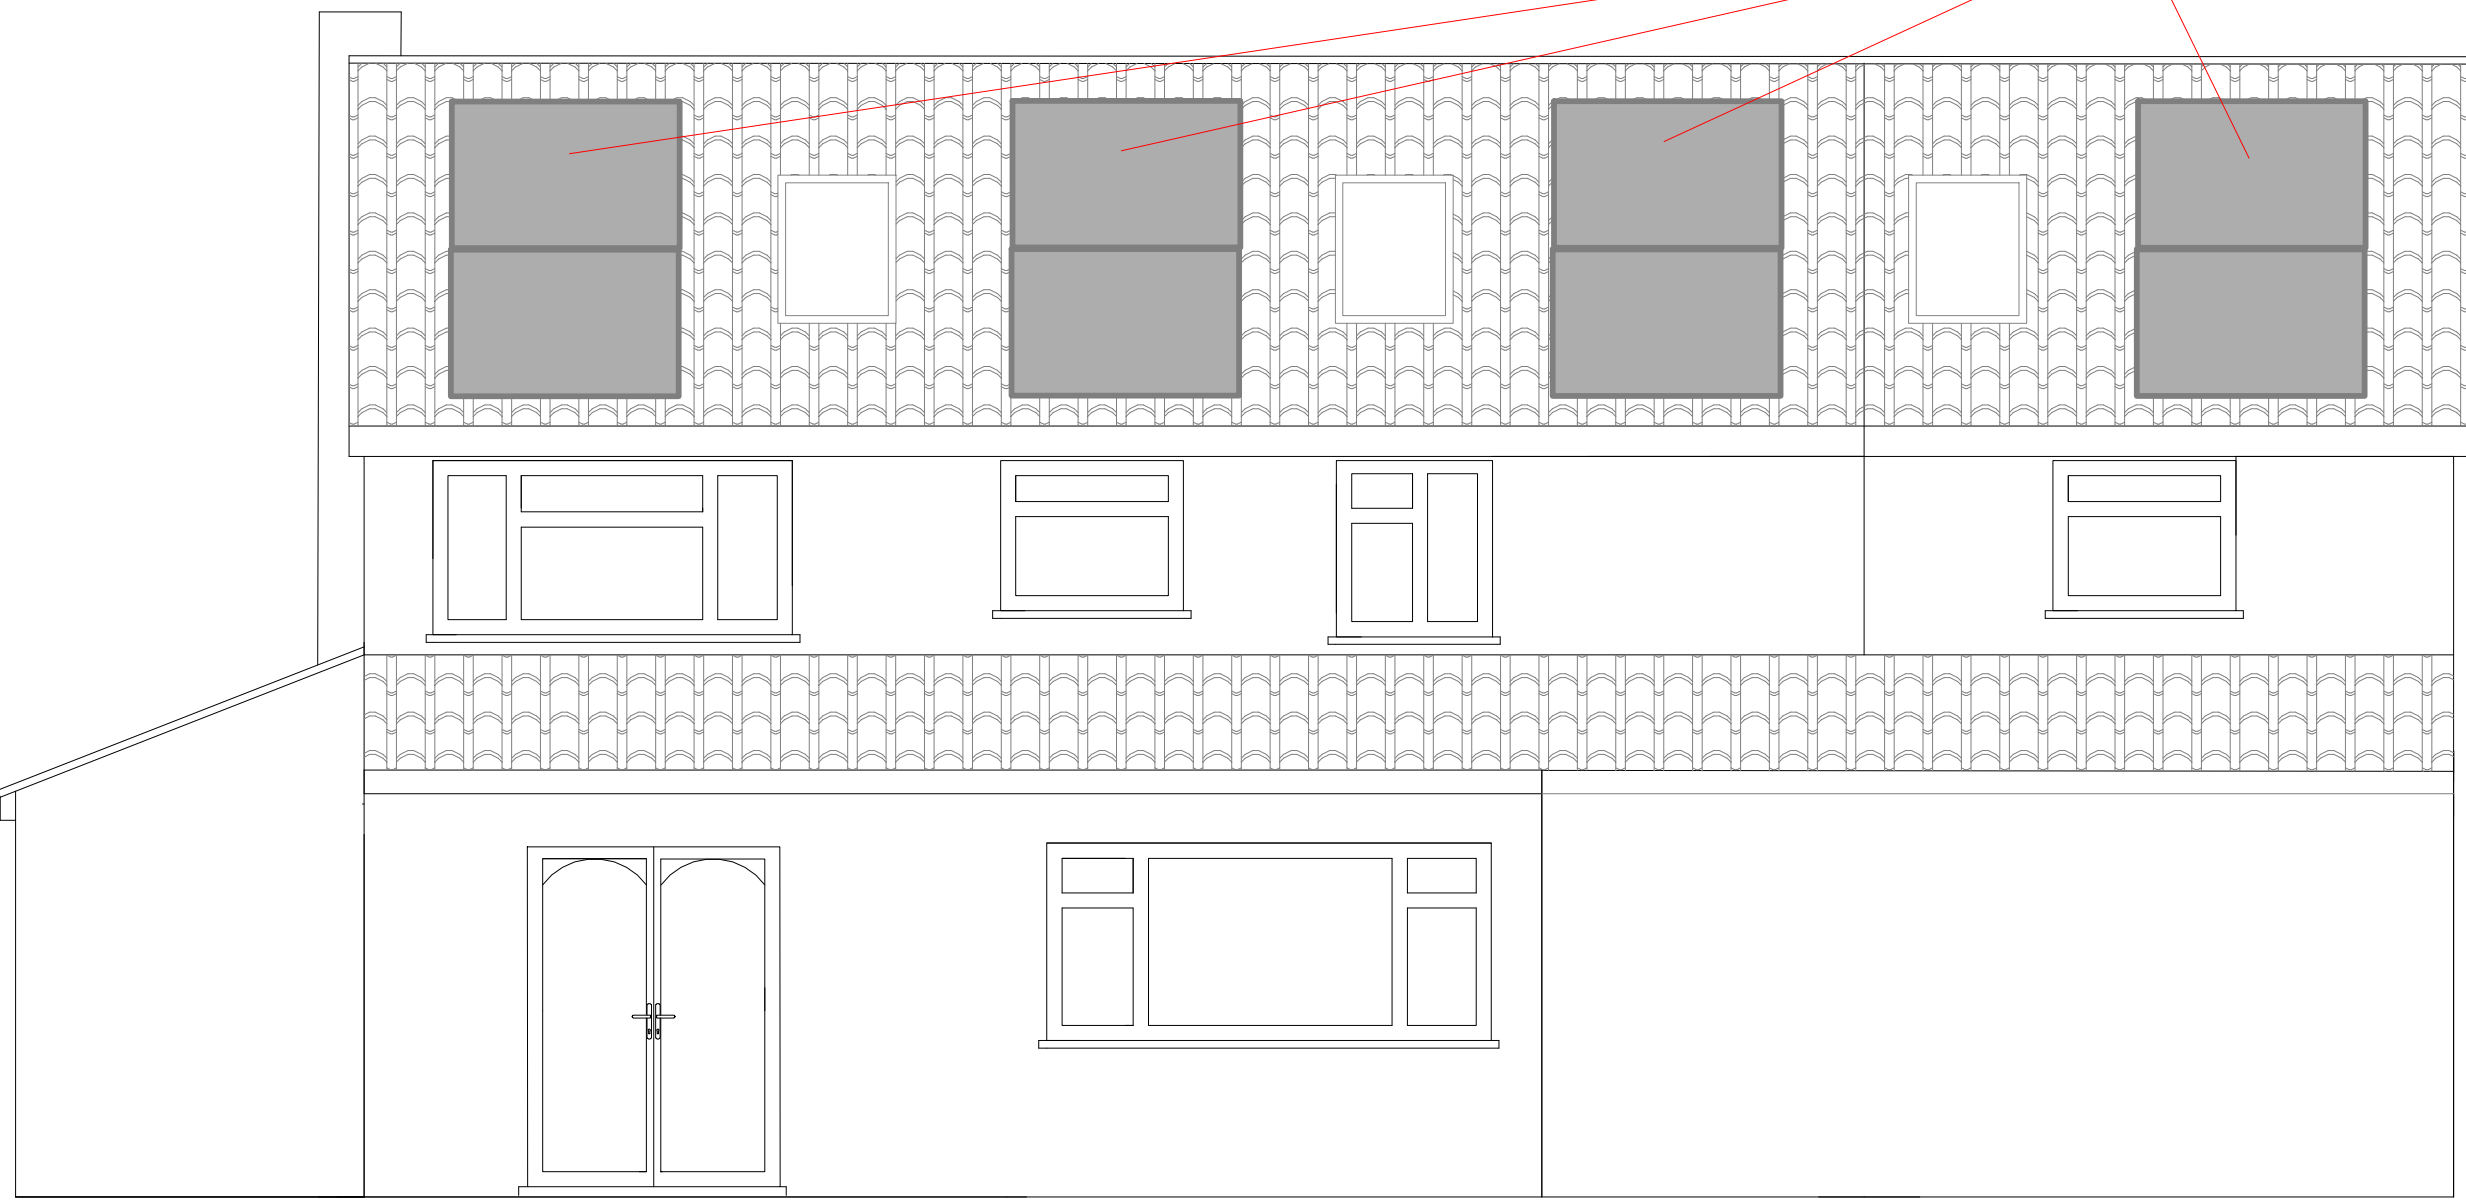

Proposed solar panels



Proposed solar panels

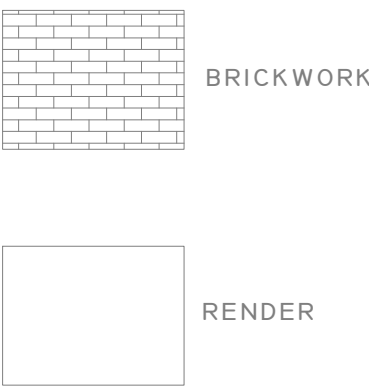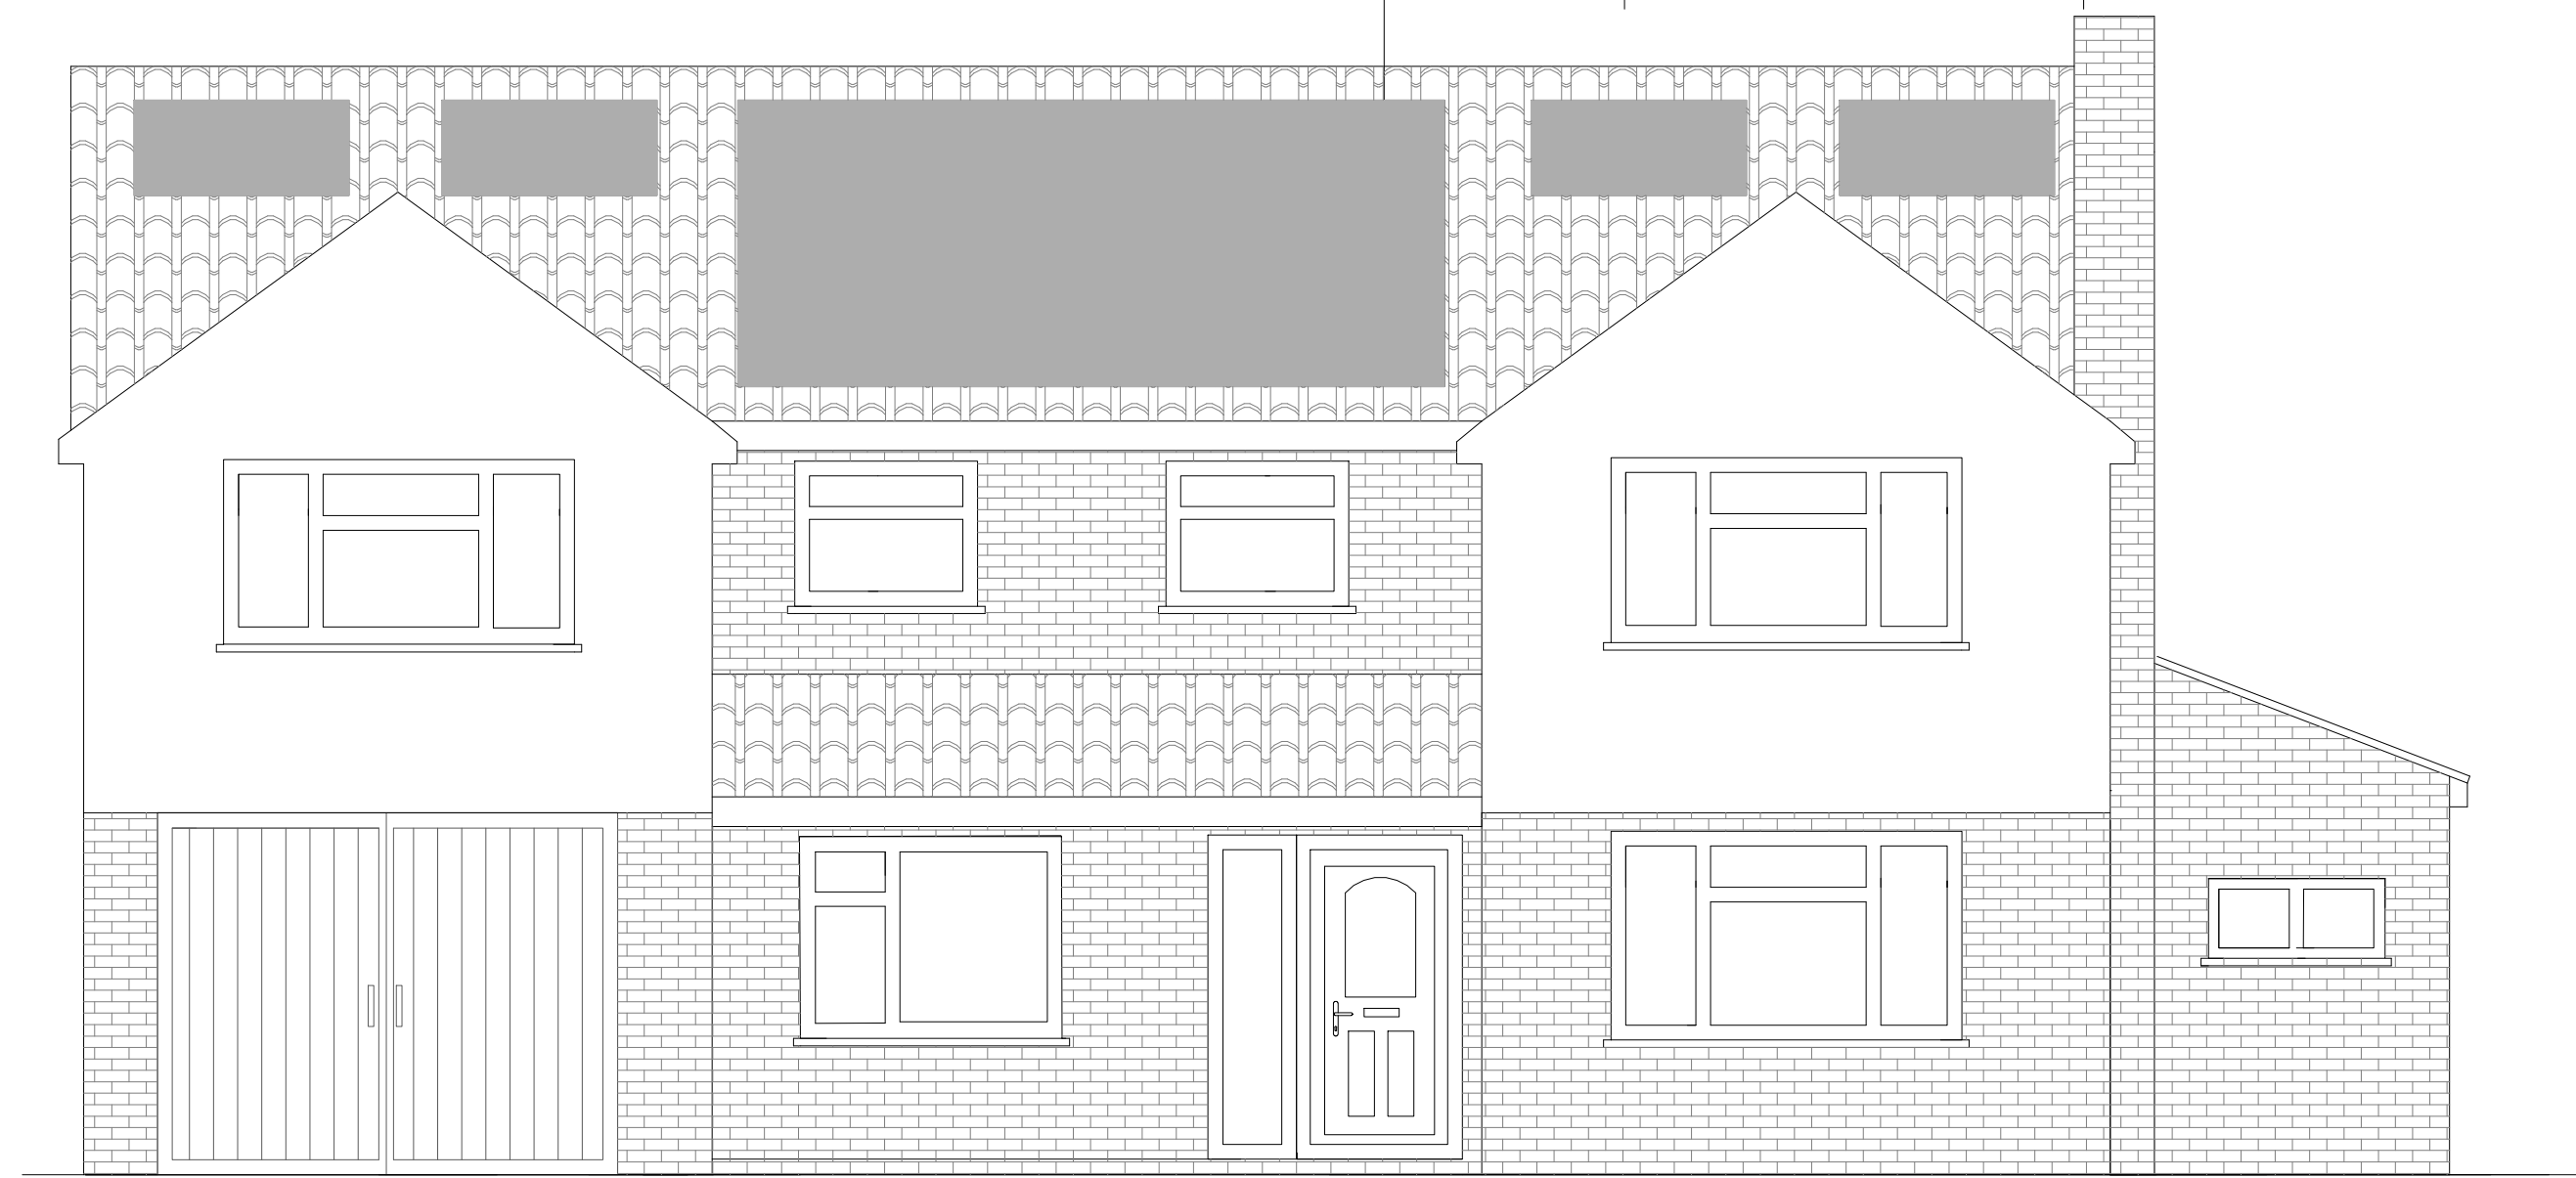

Proposed solar panels



14 CHICHESTER AVENUE
RUISLIP
HA4 7EH

SCALE BAR
0 1m 2m 3m 4m 5m
SCALE 1:50

PLAN

PROJECT

Proposed eLEVATIONS

Two storey Side extension

General Notes:
1. All dimensions to be checked on site prior to construction any discrepancies should be reported to the highest design
2. All drawings are indicative of architect's visual requirements only and show design intent only
3. All work to be completed in accordance with the Building Regulations and the Building Act 2019
4. This is a proposed design and all dimensions are approximate and may vary slightly from the final design
5. This drawing should not be used to calculate areas for the purpose of valuations. All dimensions to be checked
on site by contractor and such dimensions to be their responsibility. Do not scale drawing

DWG No

06
Rev: -

Date: September 2023
Project: 14 Chichester Avenue
Scale 1:50 @ A1
Checked: AW
Drawing Title: Proposed
Job No: 416

HIGHFORDDESIGN
27 BELLAMY CLOSE, ICKENHAM, MIDDLESEX, UB10 8SJ
email: info@highforddesign.co.uk - web: www.highforddesign.co.uk
telephone: 01895 622575 - mobile: 07557 390205