


OS Map

1:1250
0 1m 5m 10m 20m

KEATS WAY

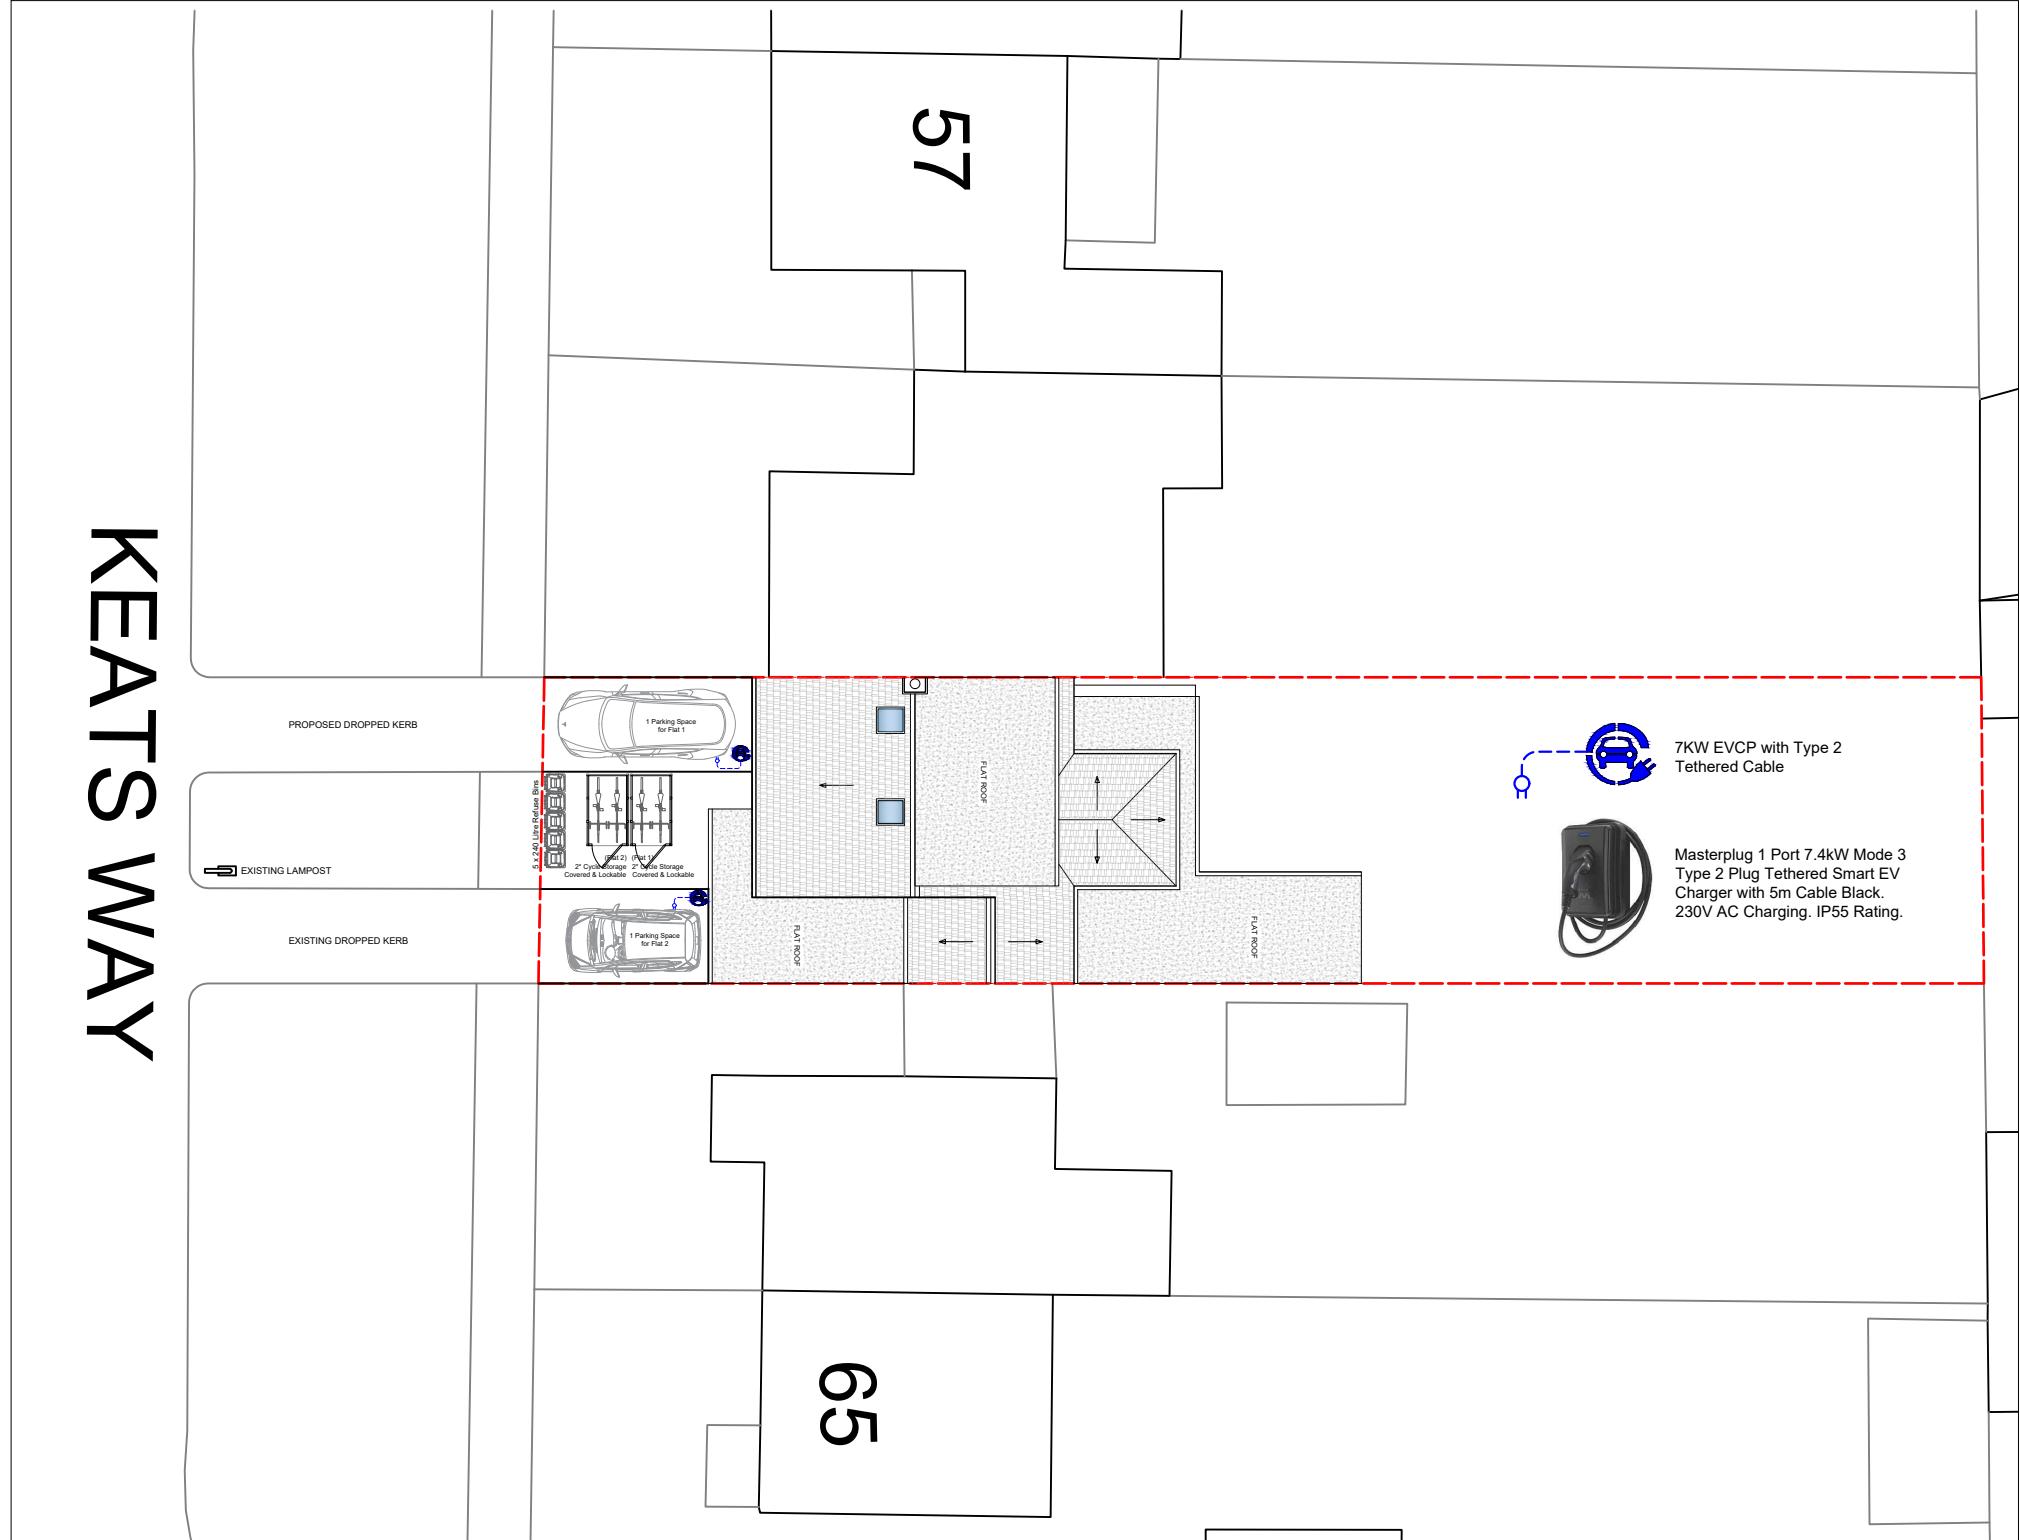

Location Plan

1:200
0 1m 5m 10m 20m

| Revision | Revision Date |
|----------|---------------|
| | |
| | |
| | |
| | |

ADDRESS

61 KEATS WAY, WEST DRAYTON, UP7 9DU

0 1 2 5m

SHEET N.
L001

DRAWING TITLE
Proposed Block Plan

DATE: 10/06/2024
SCALE: 1:100 @ A3

Copyright in the design and this drawing is the property of Excel Planning Ltd. Reproduction in whole or in part is forbidden without written permission of Excel Planning Ltd. This drawing must be read in conjunction with all other relevant documentation and drawings.

Excel Planning Ltd accepts no liability for any expense, loss or damage of whatever nature and however arising from any variation which has not been referred to them and their approval obtained.

Do not scale from this drawing, only figured dimensions are to be used.
All dimensions to be cross-checked on-site prior to manufacture and construction. Any discrepancies to be reported to Excel Planning Ltd immediately.