




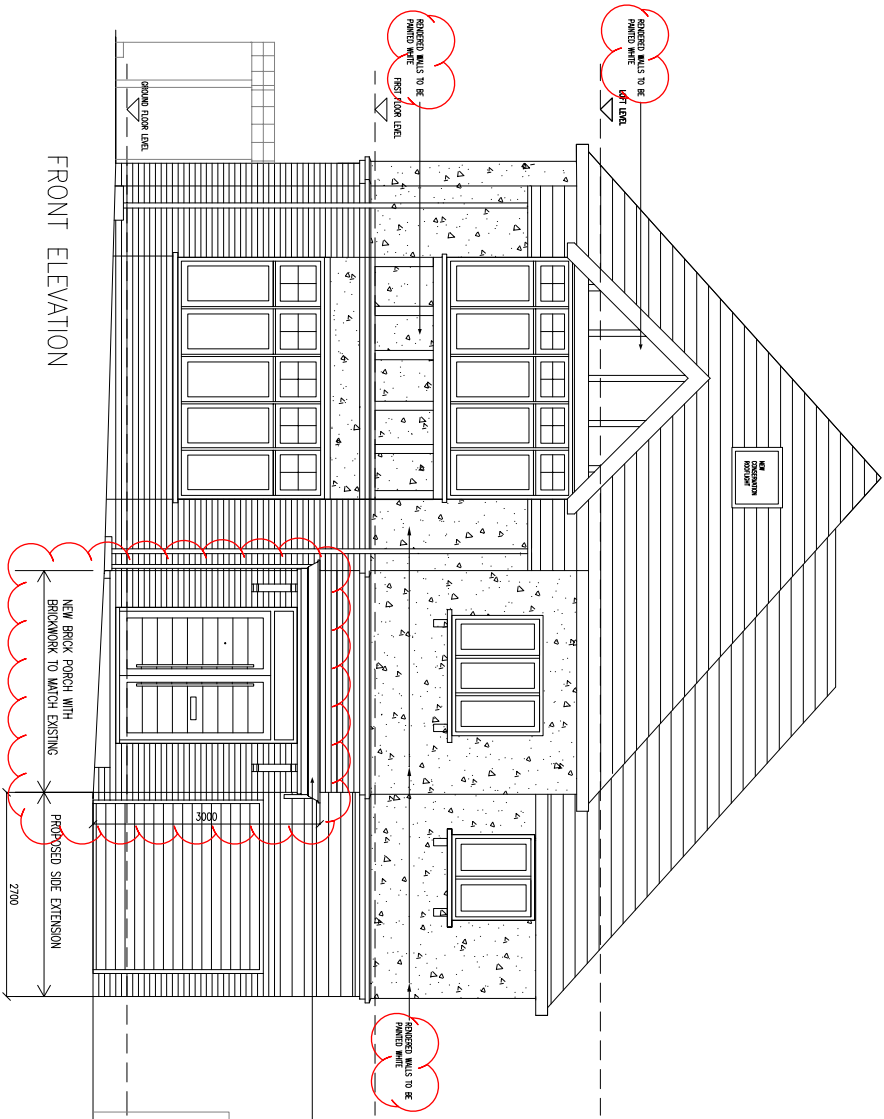


FRONT ELEVATION

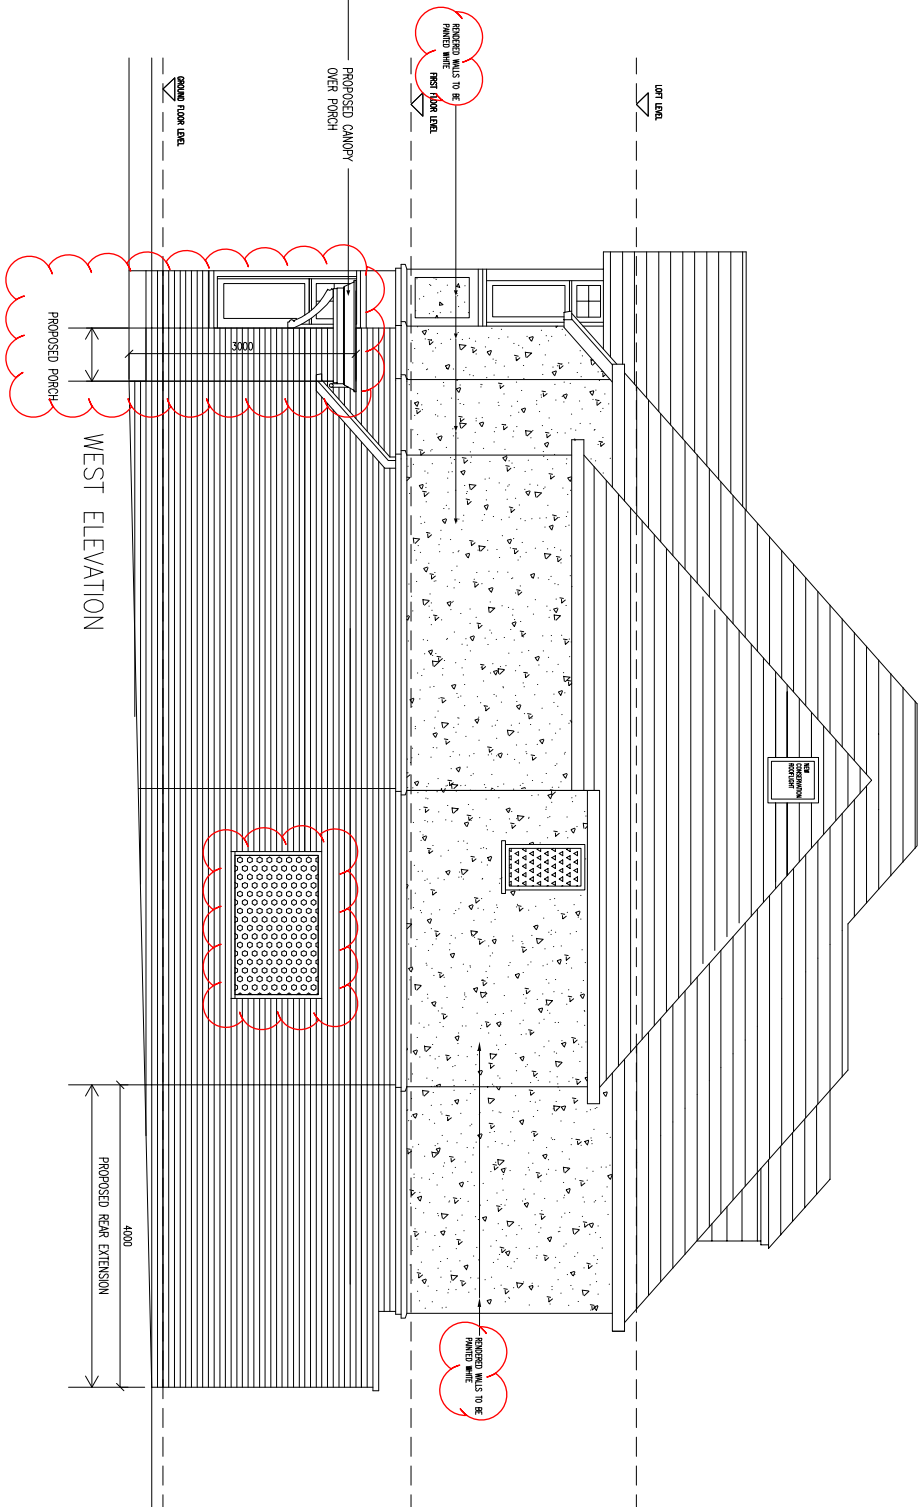

WEST ELEVATION

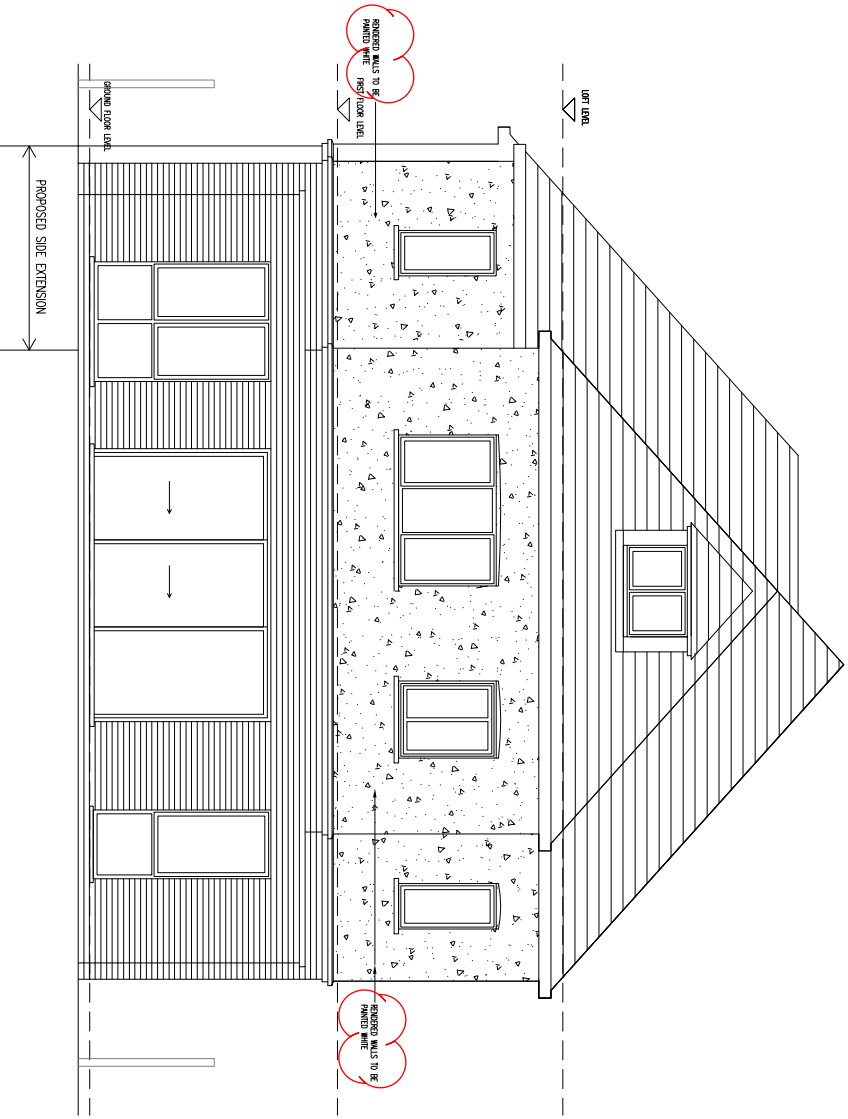

REAR ELEVATION

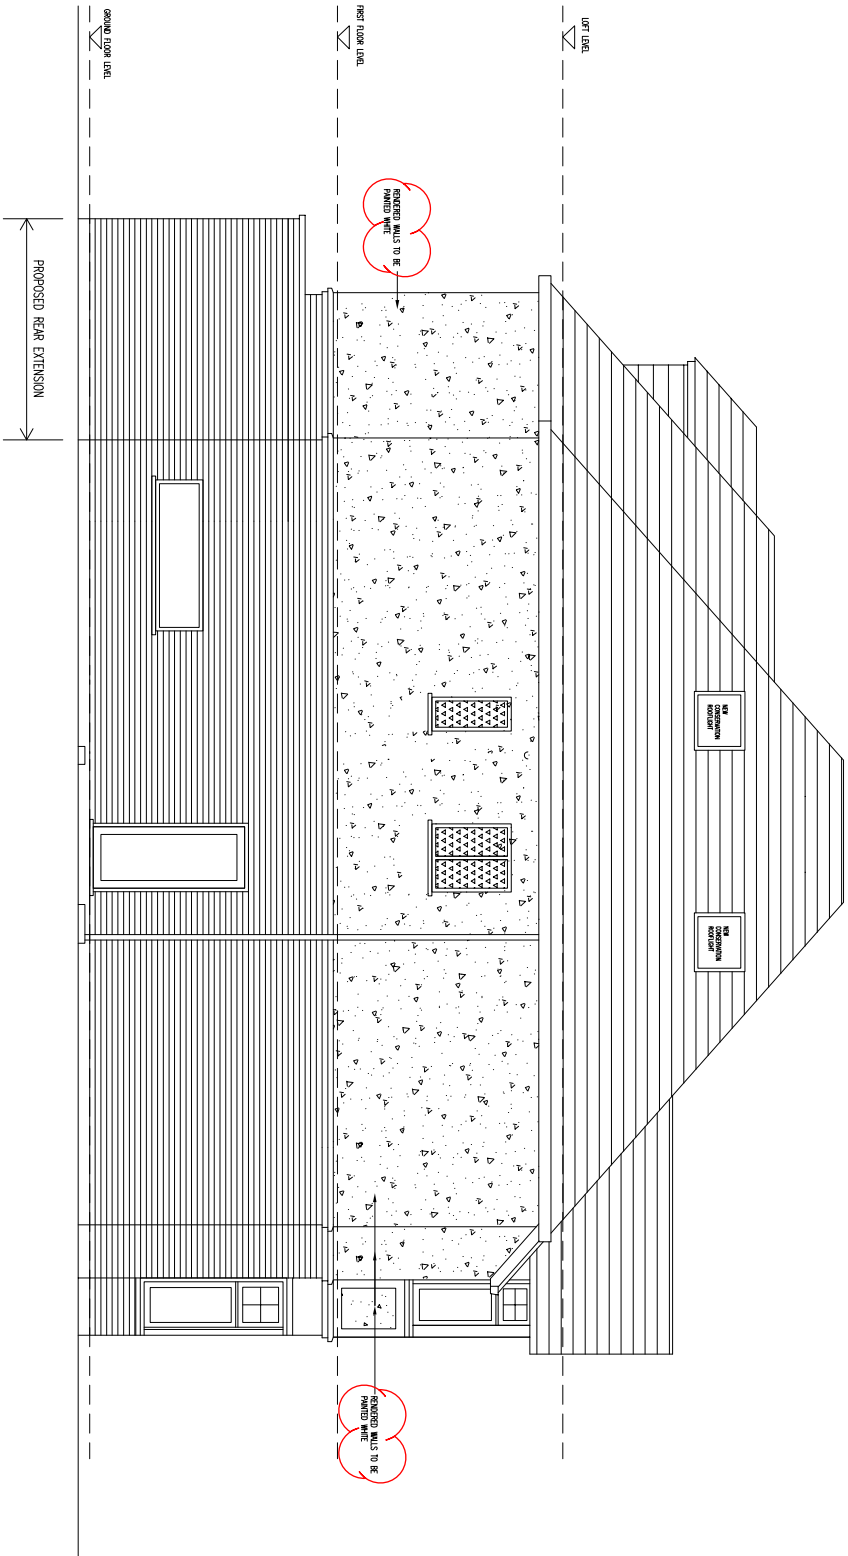

EAST ELEVATION