
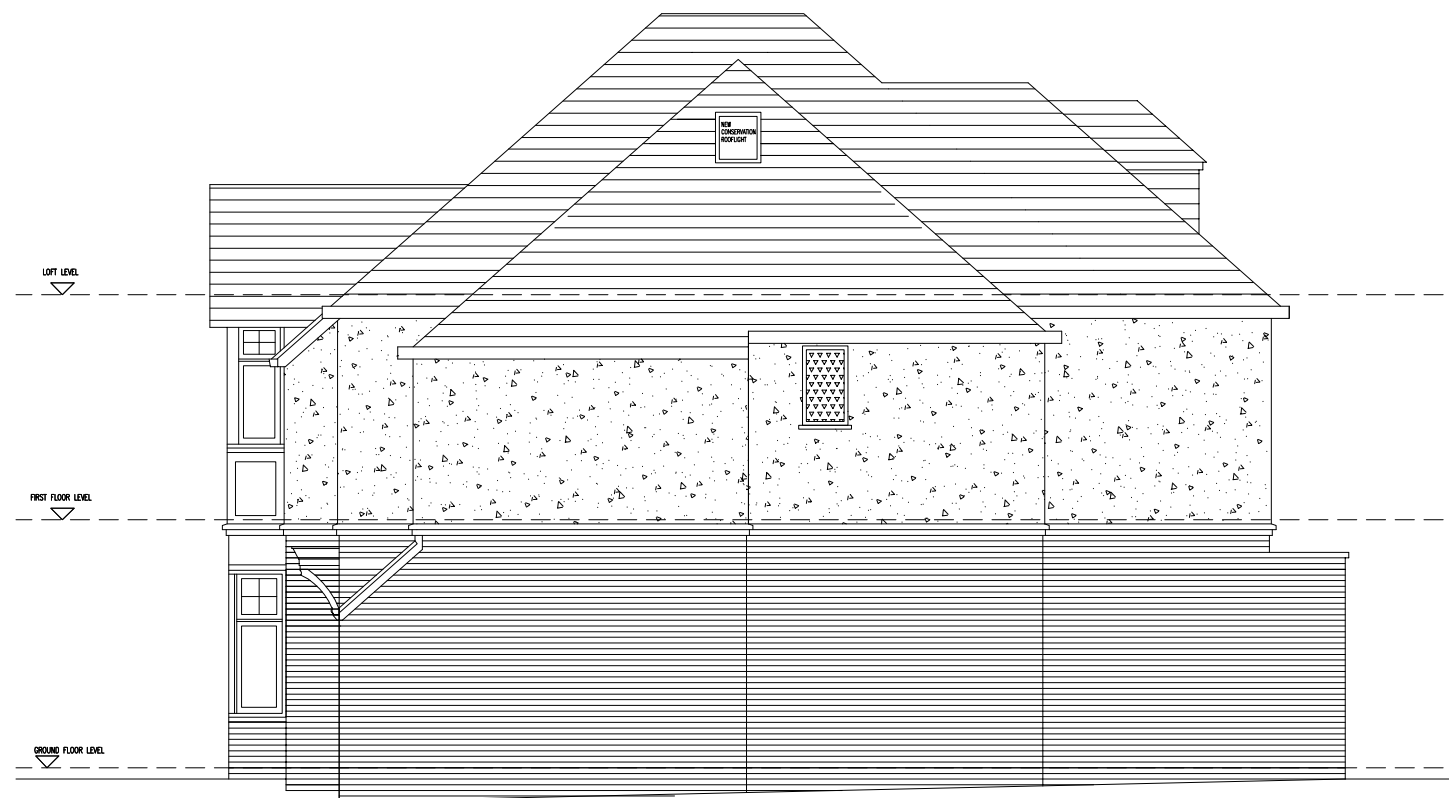
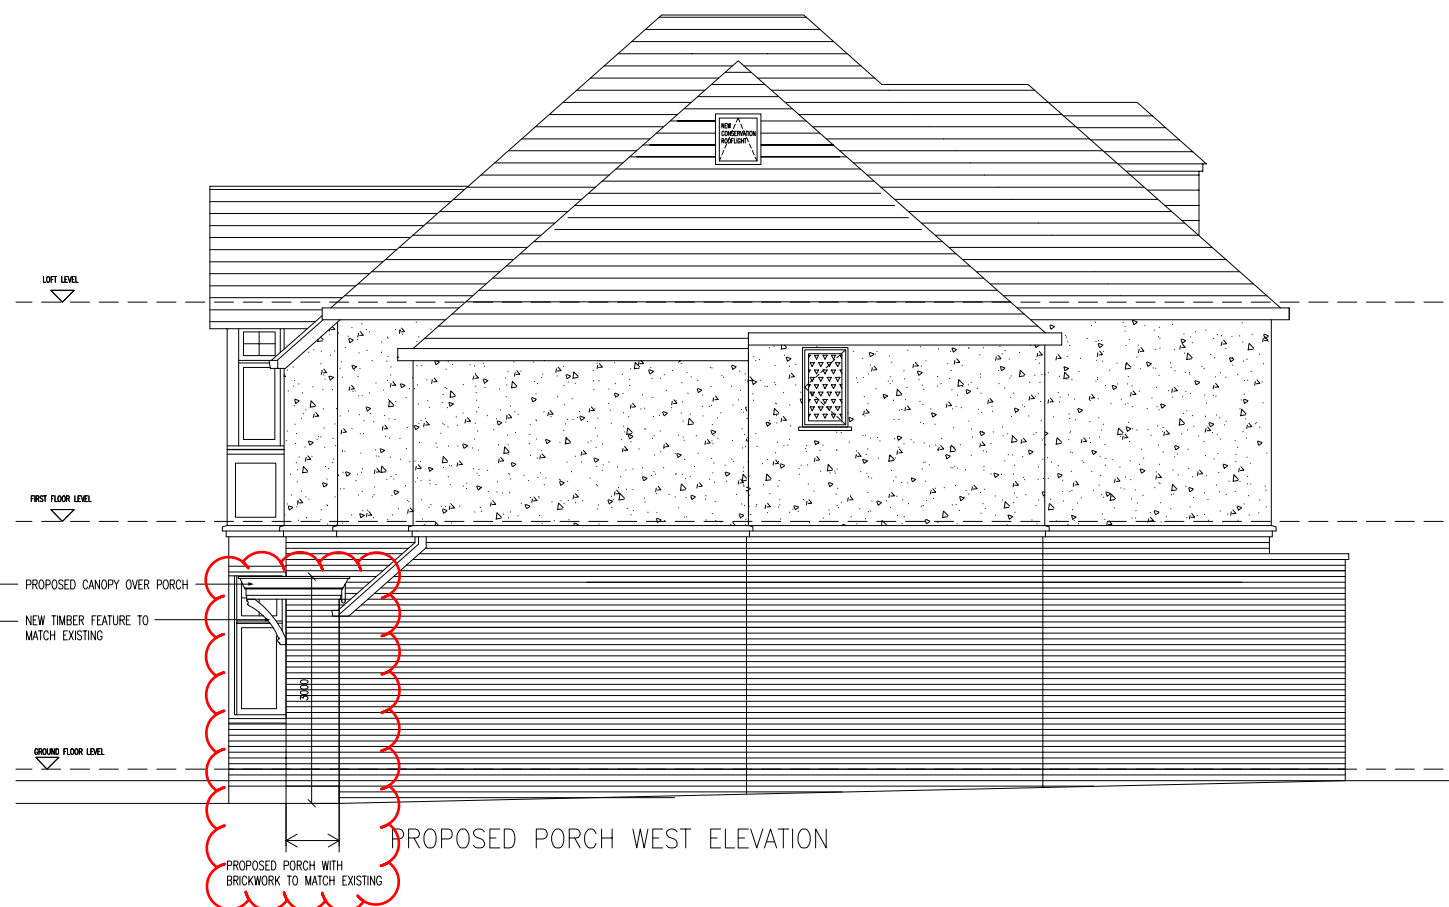


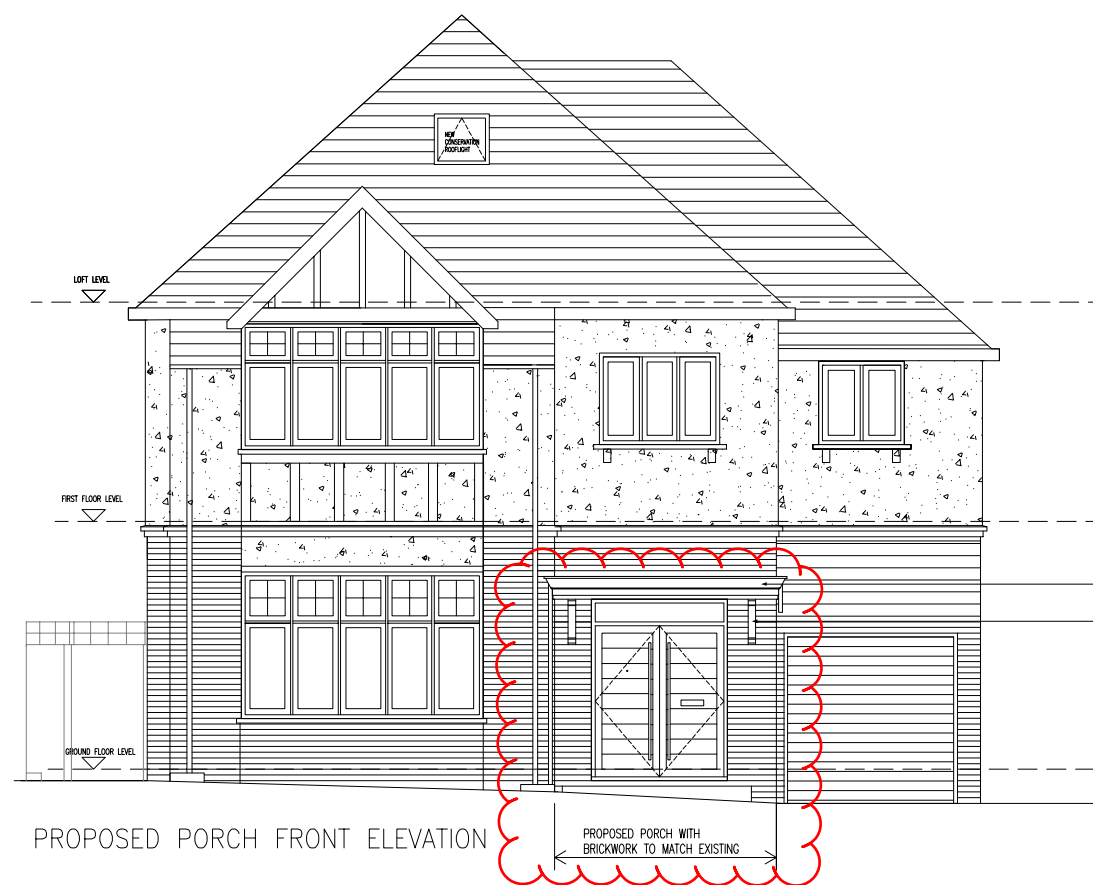

EXISTING FRONT ELEVATION CONSENTED UNDER PA 9542/APP/2022/2785

EXISTING WEST ELEVATION CONSENTED UNDER PA 9542/APP/2022/2785

REV	REVISION NOTES	DATE
A	Notes amended.	26. 03. 2023