




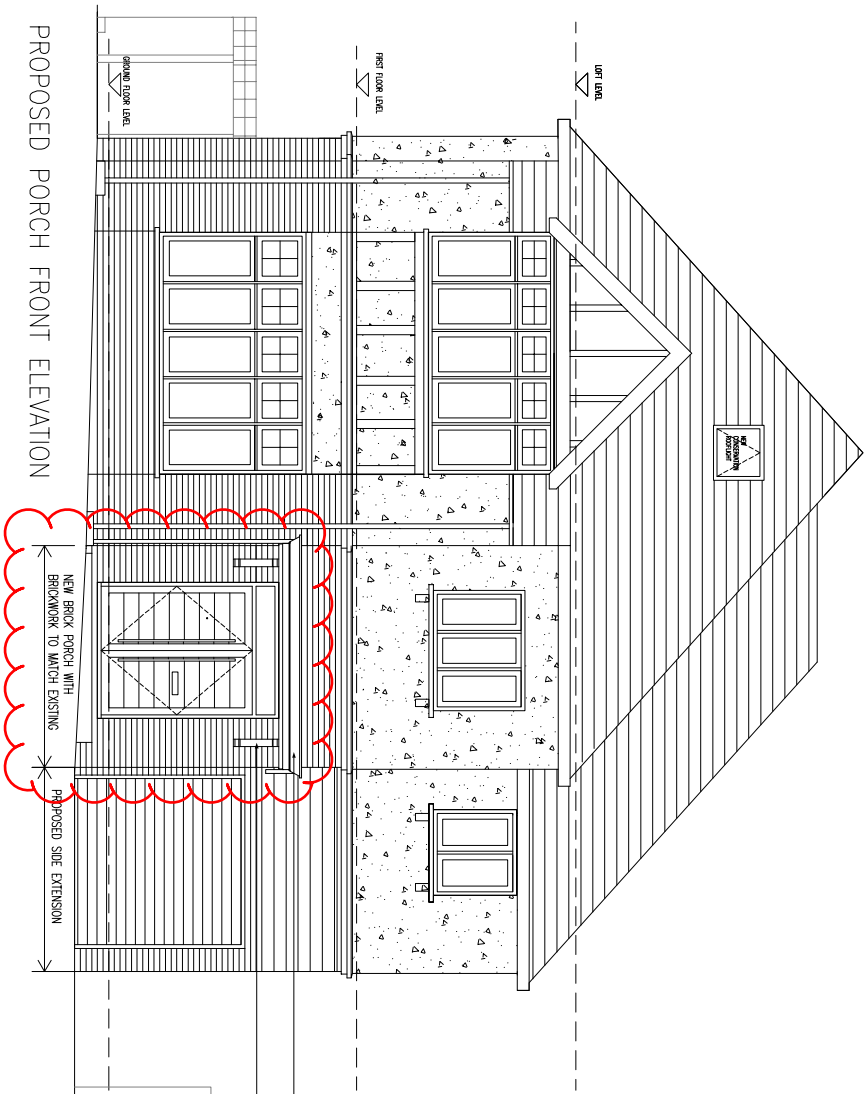


PROPOSED PORCH FRONT ELEVATION

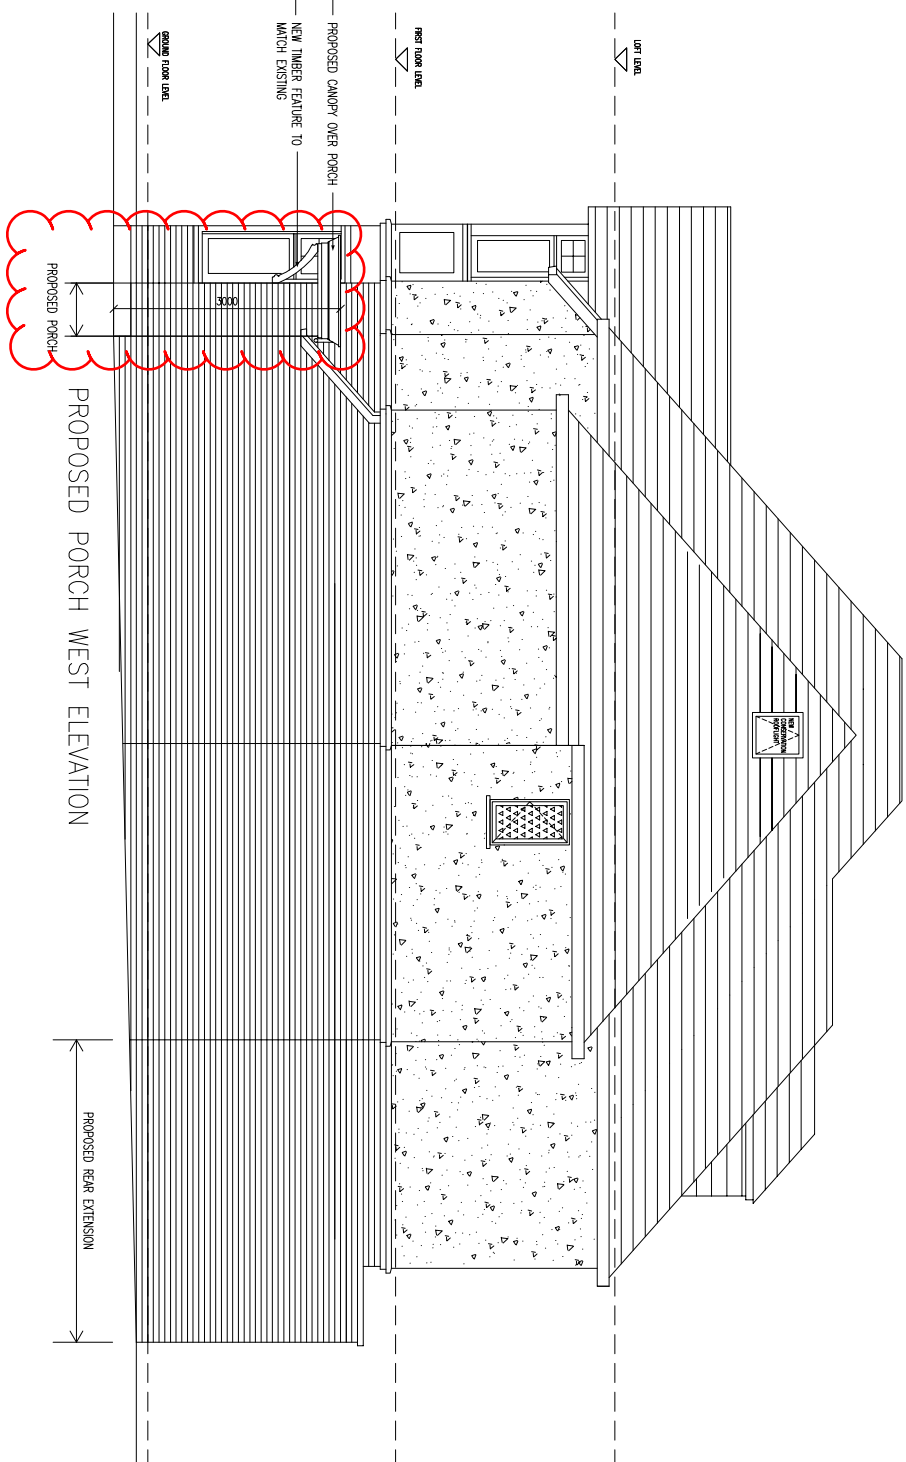

PROPOSED PORCH WEST ELEVATION

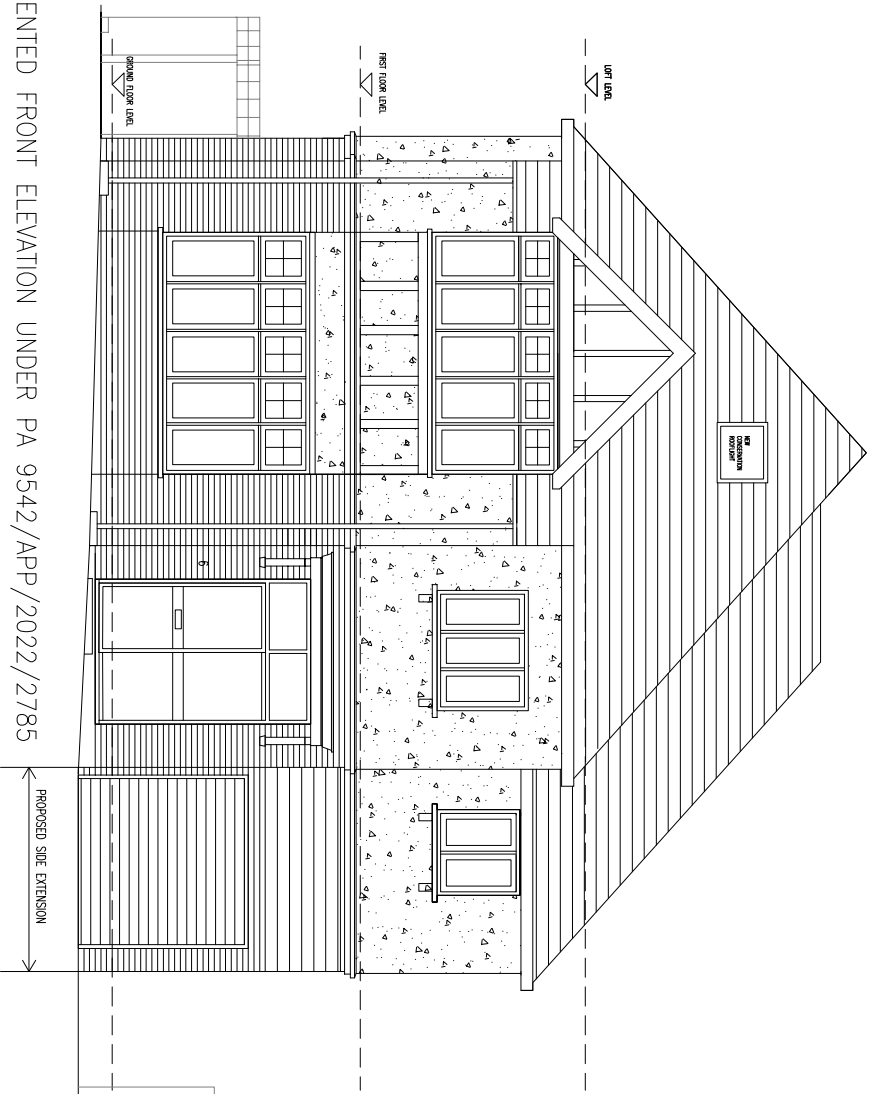

CONSENTED FRONT ELEVATION UNDER PA 9542/APP/2022/2785

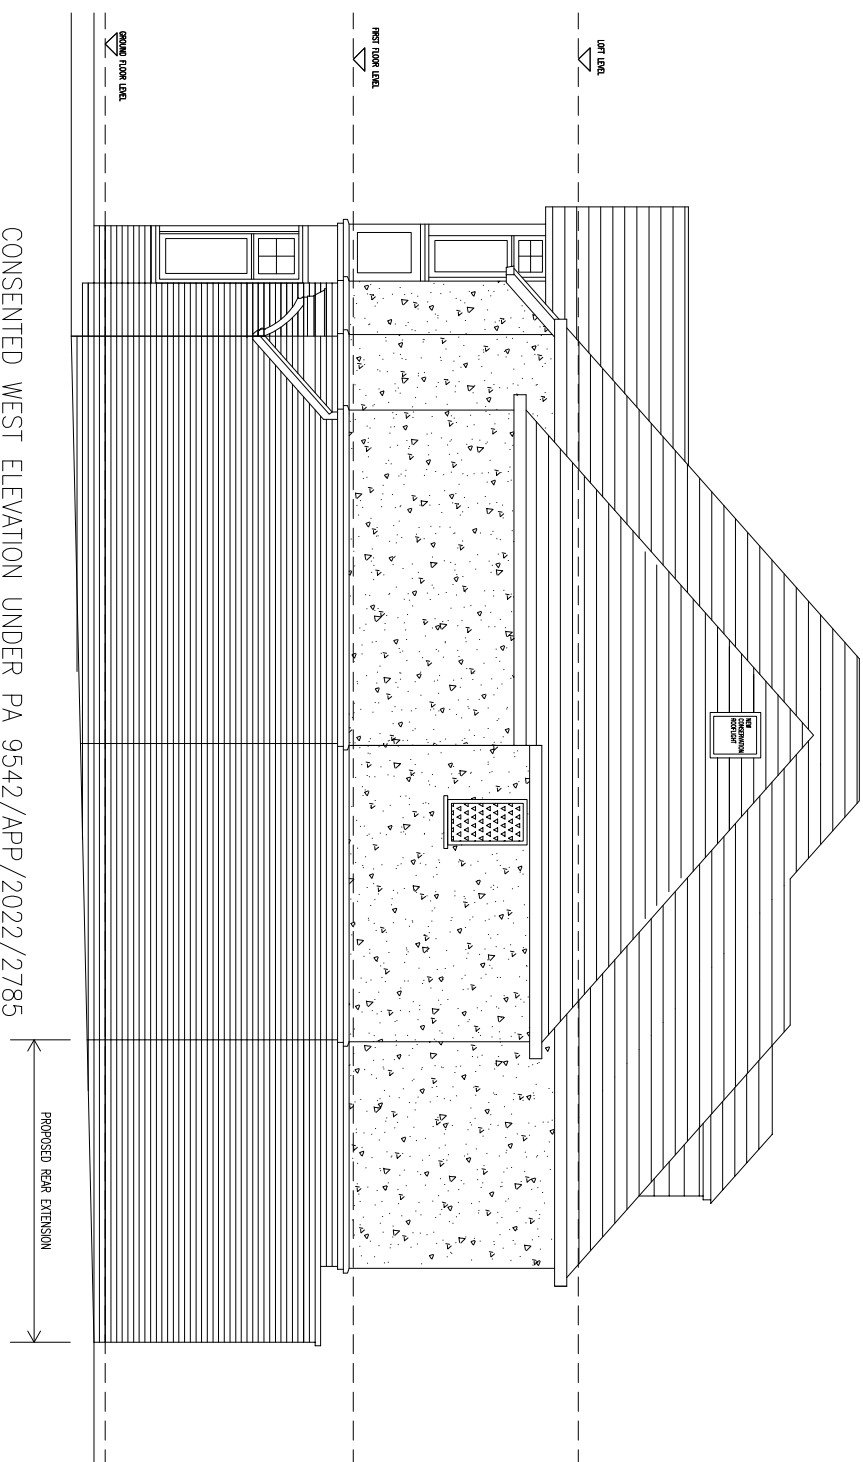

CONSENTED WEST ELEVATION UNDER PA 9542/APP/2022/2785