

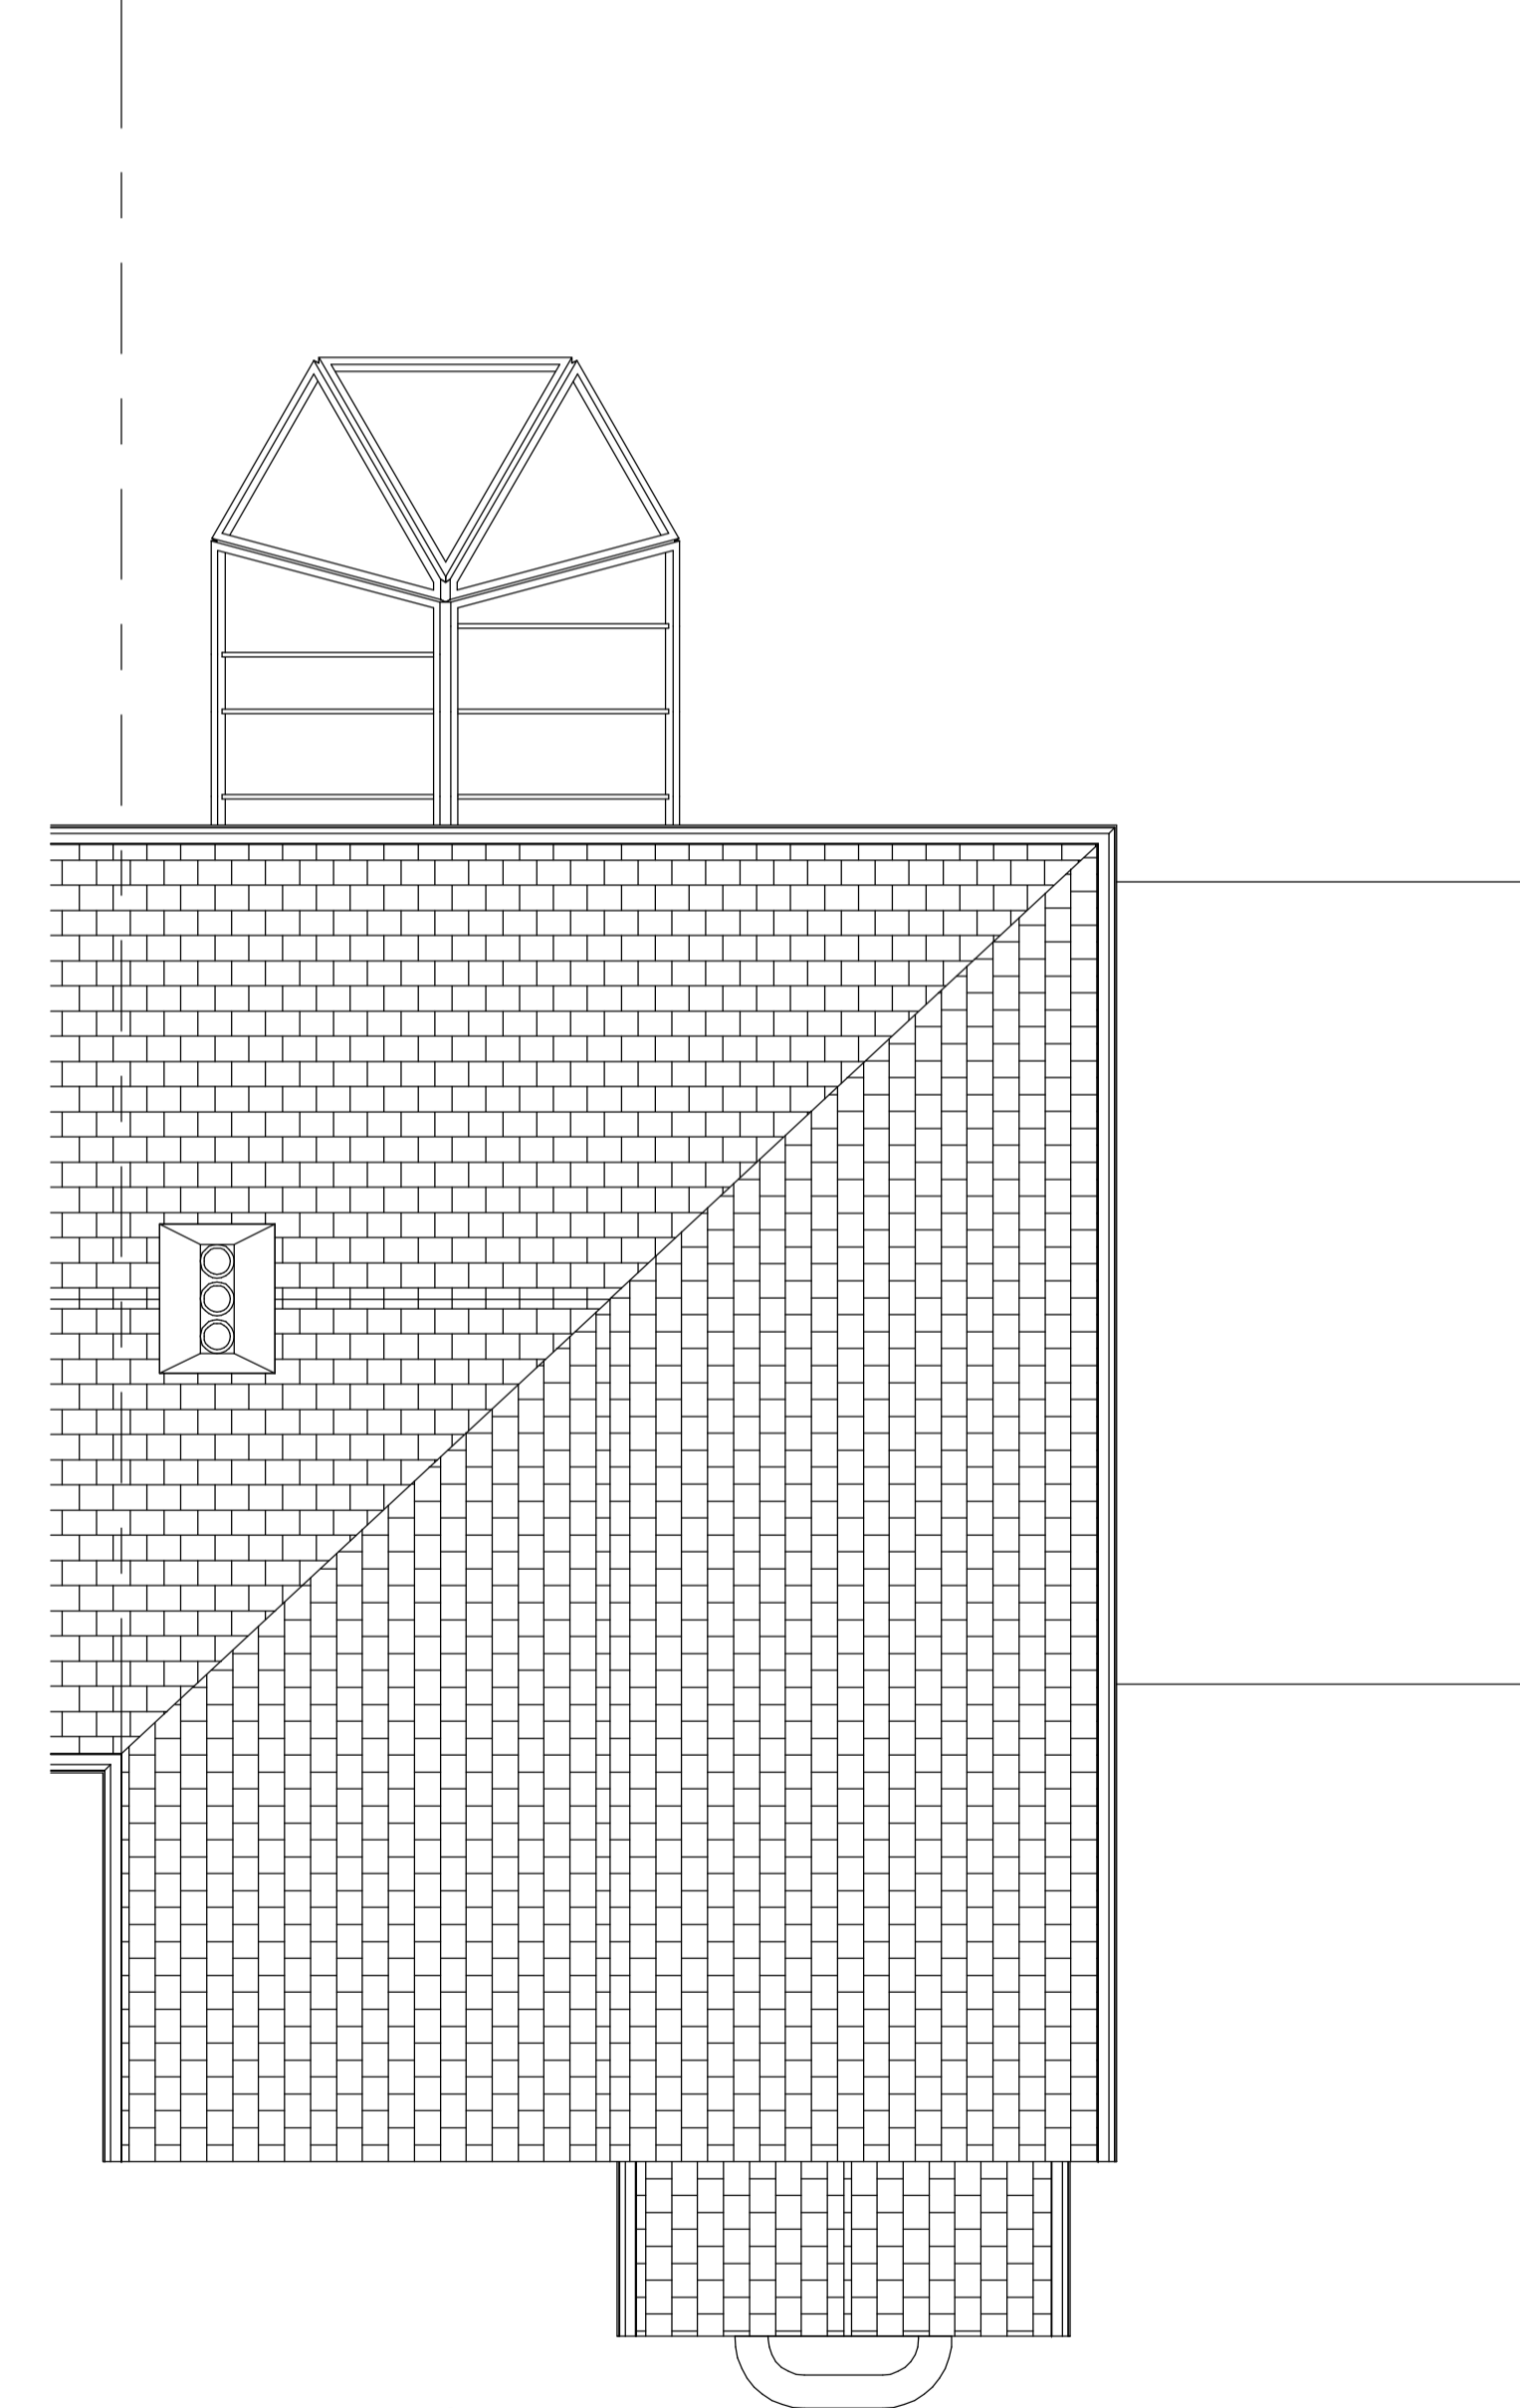
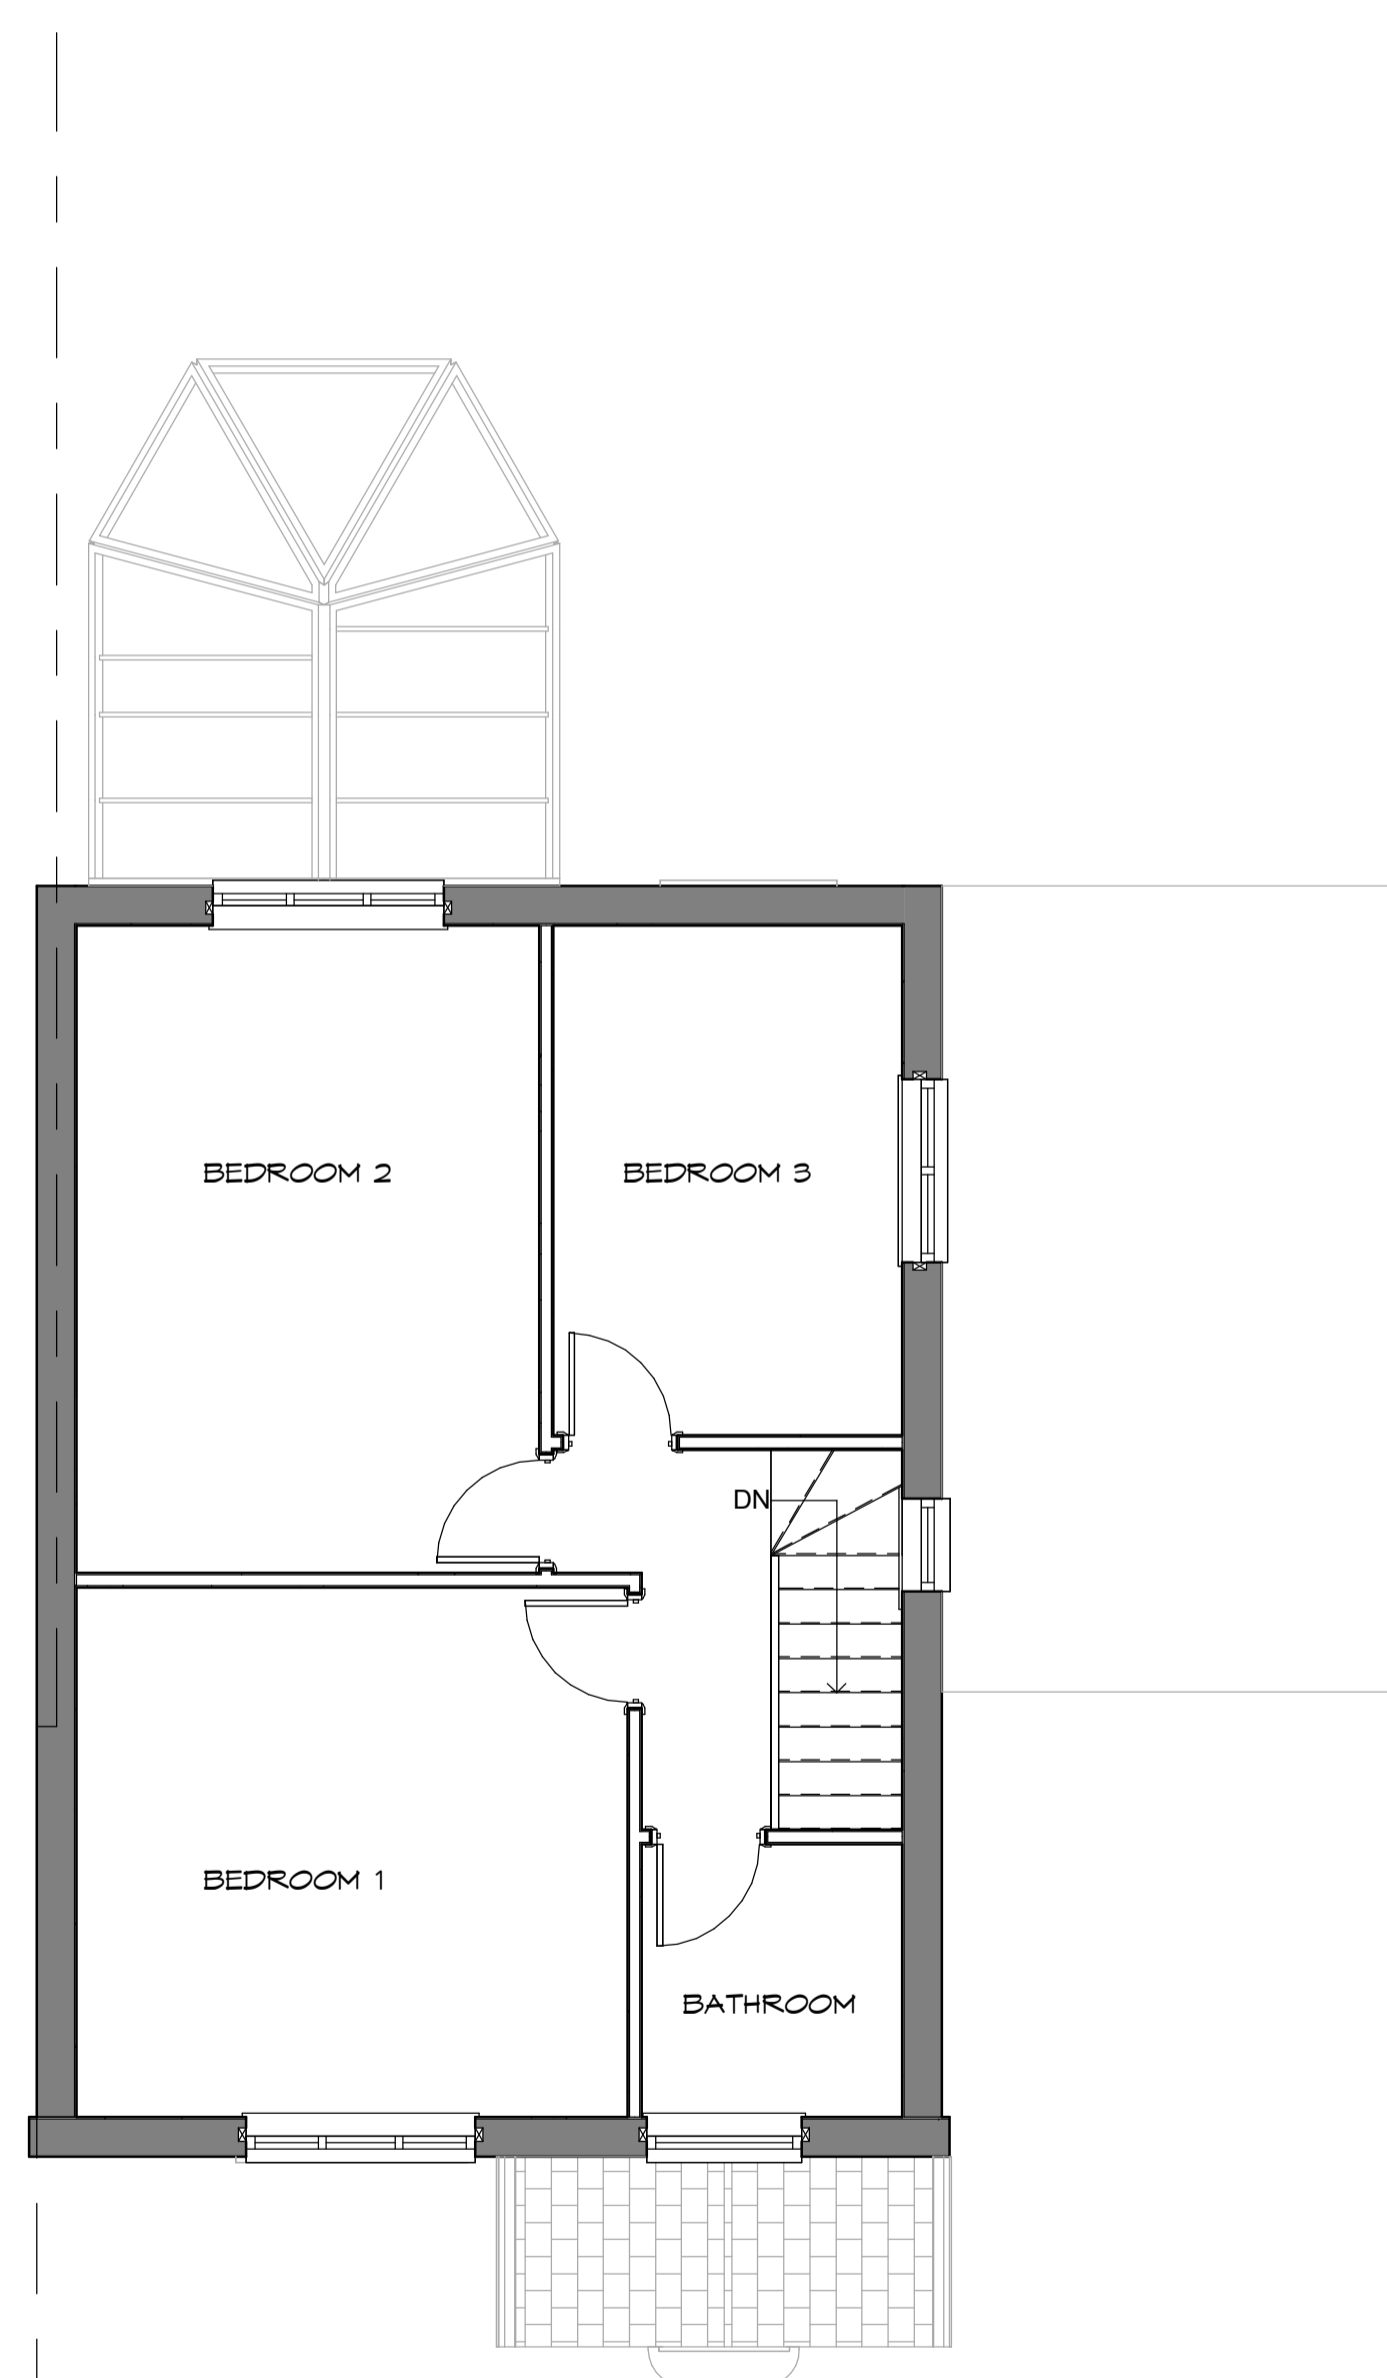
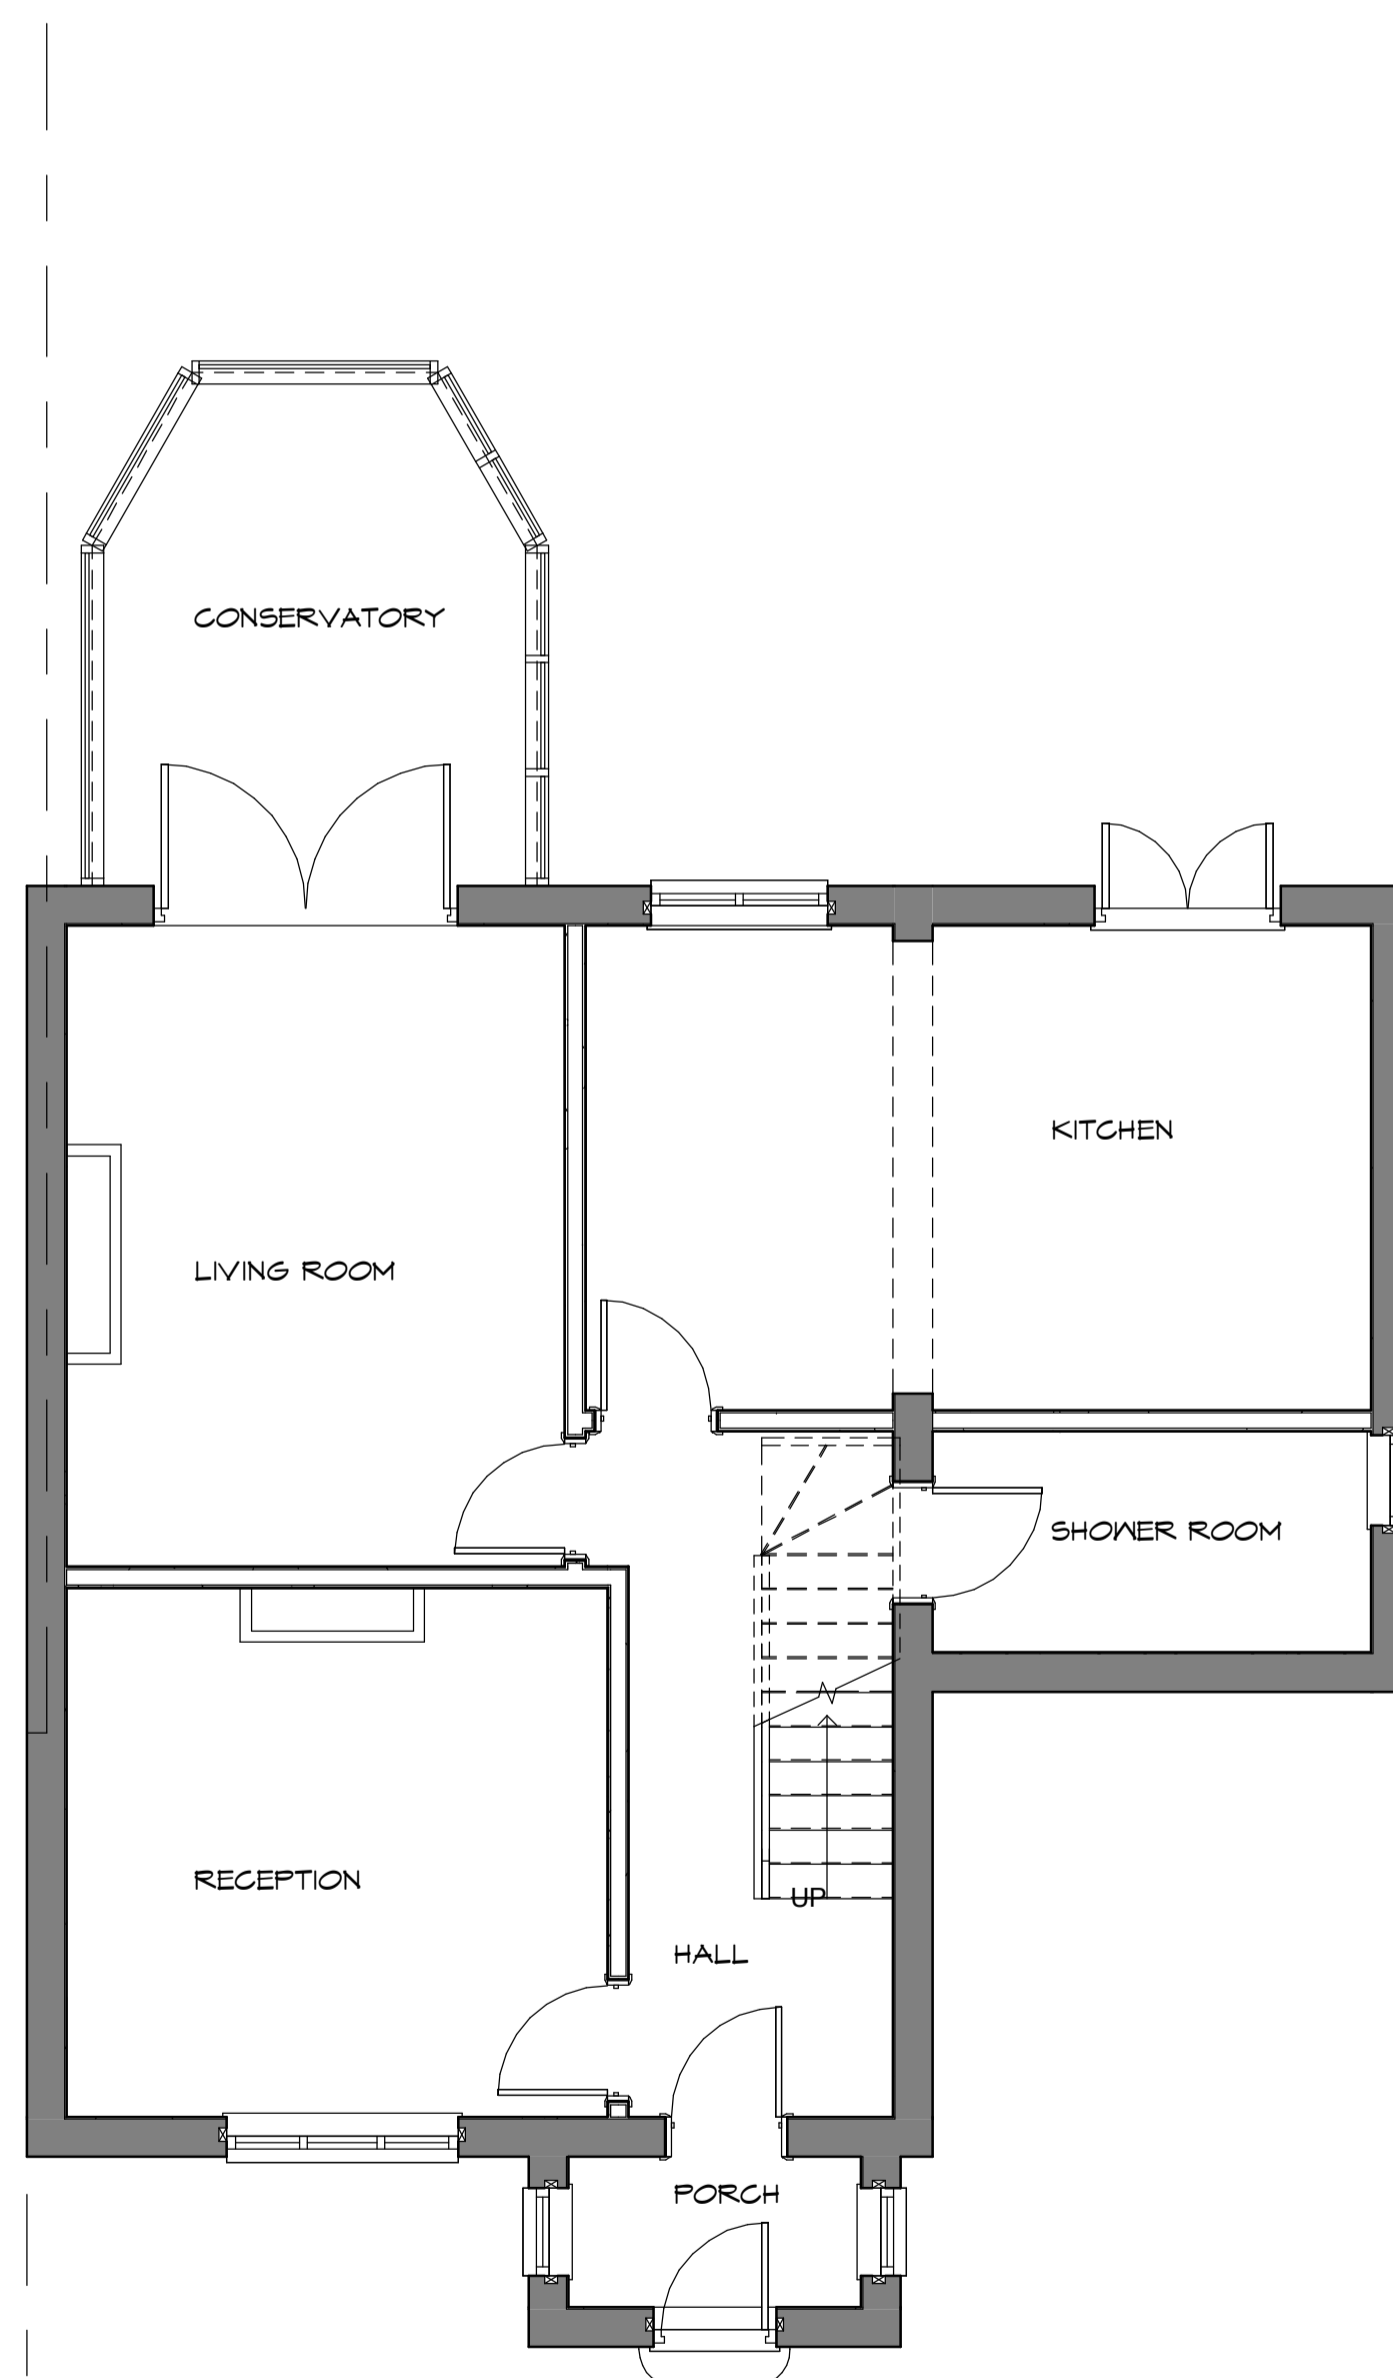


NOTES:

This drawing is to be read in conjunction
with all relevant Architects and Engineers
drawings

Only figured dimensions are to be used for construction

All dimensions are to be verified on site prior to work commencing

[illegible]

31 Manor Road
UB3 2DG

Existing

Project number	2019-015
----------------	----------

Date	28.07.19
------	----------

Drawn by	SH
----------	----

101

Scale @ A1	As indicated
------------	--------------

