
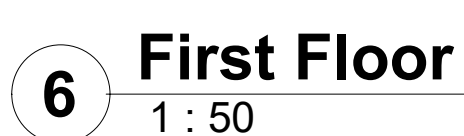
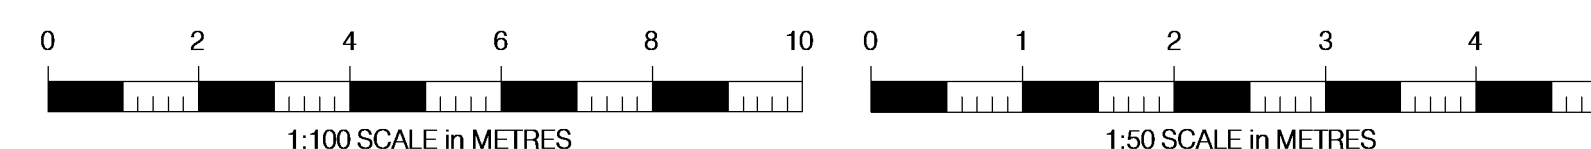


All dimensions are to be verified on site prior to work commencing

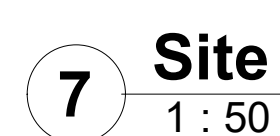

Existing Footprint = 112.7m²
Additional m² = 62m²
New Total = 174.7m²

[illegible]

31 Manor Road
UB3 2DG

Proposed

Project number	2019-015
----------------	----------

Date	30.06.23
------	----------

Drawn by SH

102

Scale @ A1	As indicated
------------	--------------