
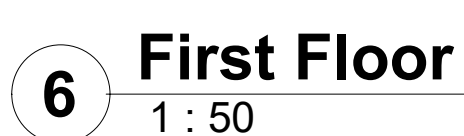
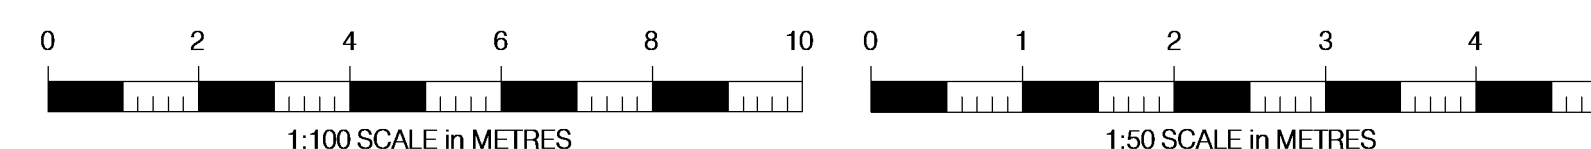


All dimensions are to be verified on site prior to work commencing

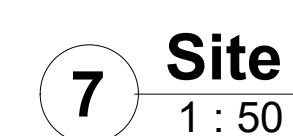

Note: Side facing windows do not encroach on neighbour's privacy as they are facing the highway.

[illegible]

31 Manor Road
UB3 2DG

APPROVED SCHEME
Proposed

Project number	2019-015
----------------	----------

Date	29.06.23
------	----------

Drawn by SH

102

Scale @ A1 As indicated