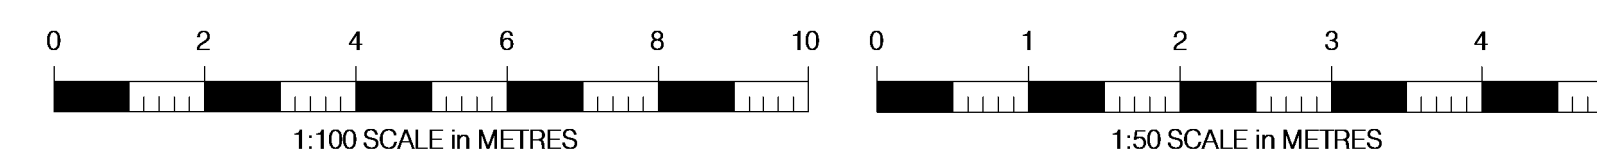


All dimensions are to be verified on site prior to work commencing

[illegible]

31 Manor Road
UB3 2DG

Proposed

Project number	2024-00
----------------	---------

Date	07.01.2024
------	------------

Drawn by SH

103

Scale @ A1	As indicated
------------	--------------