
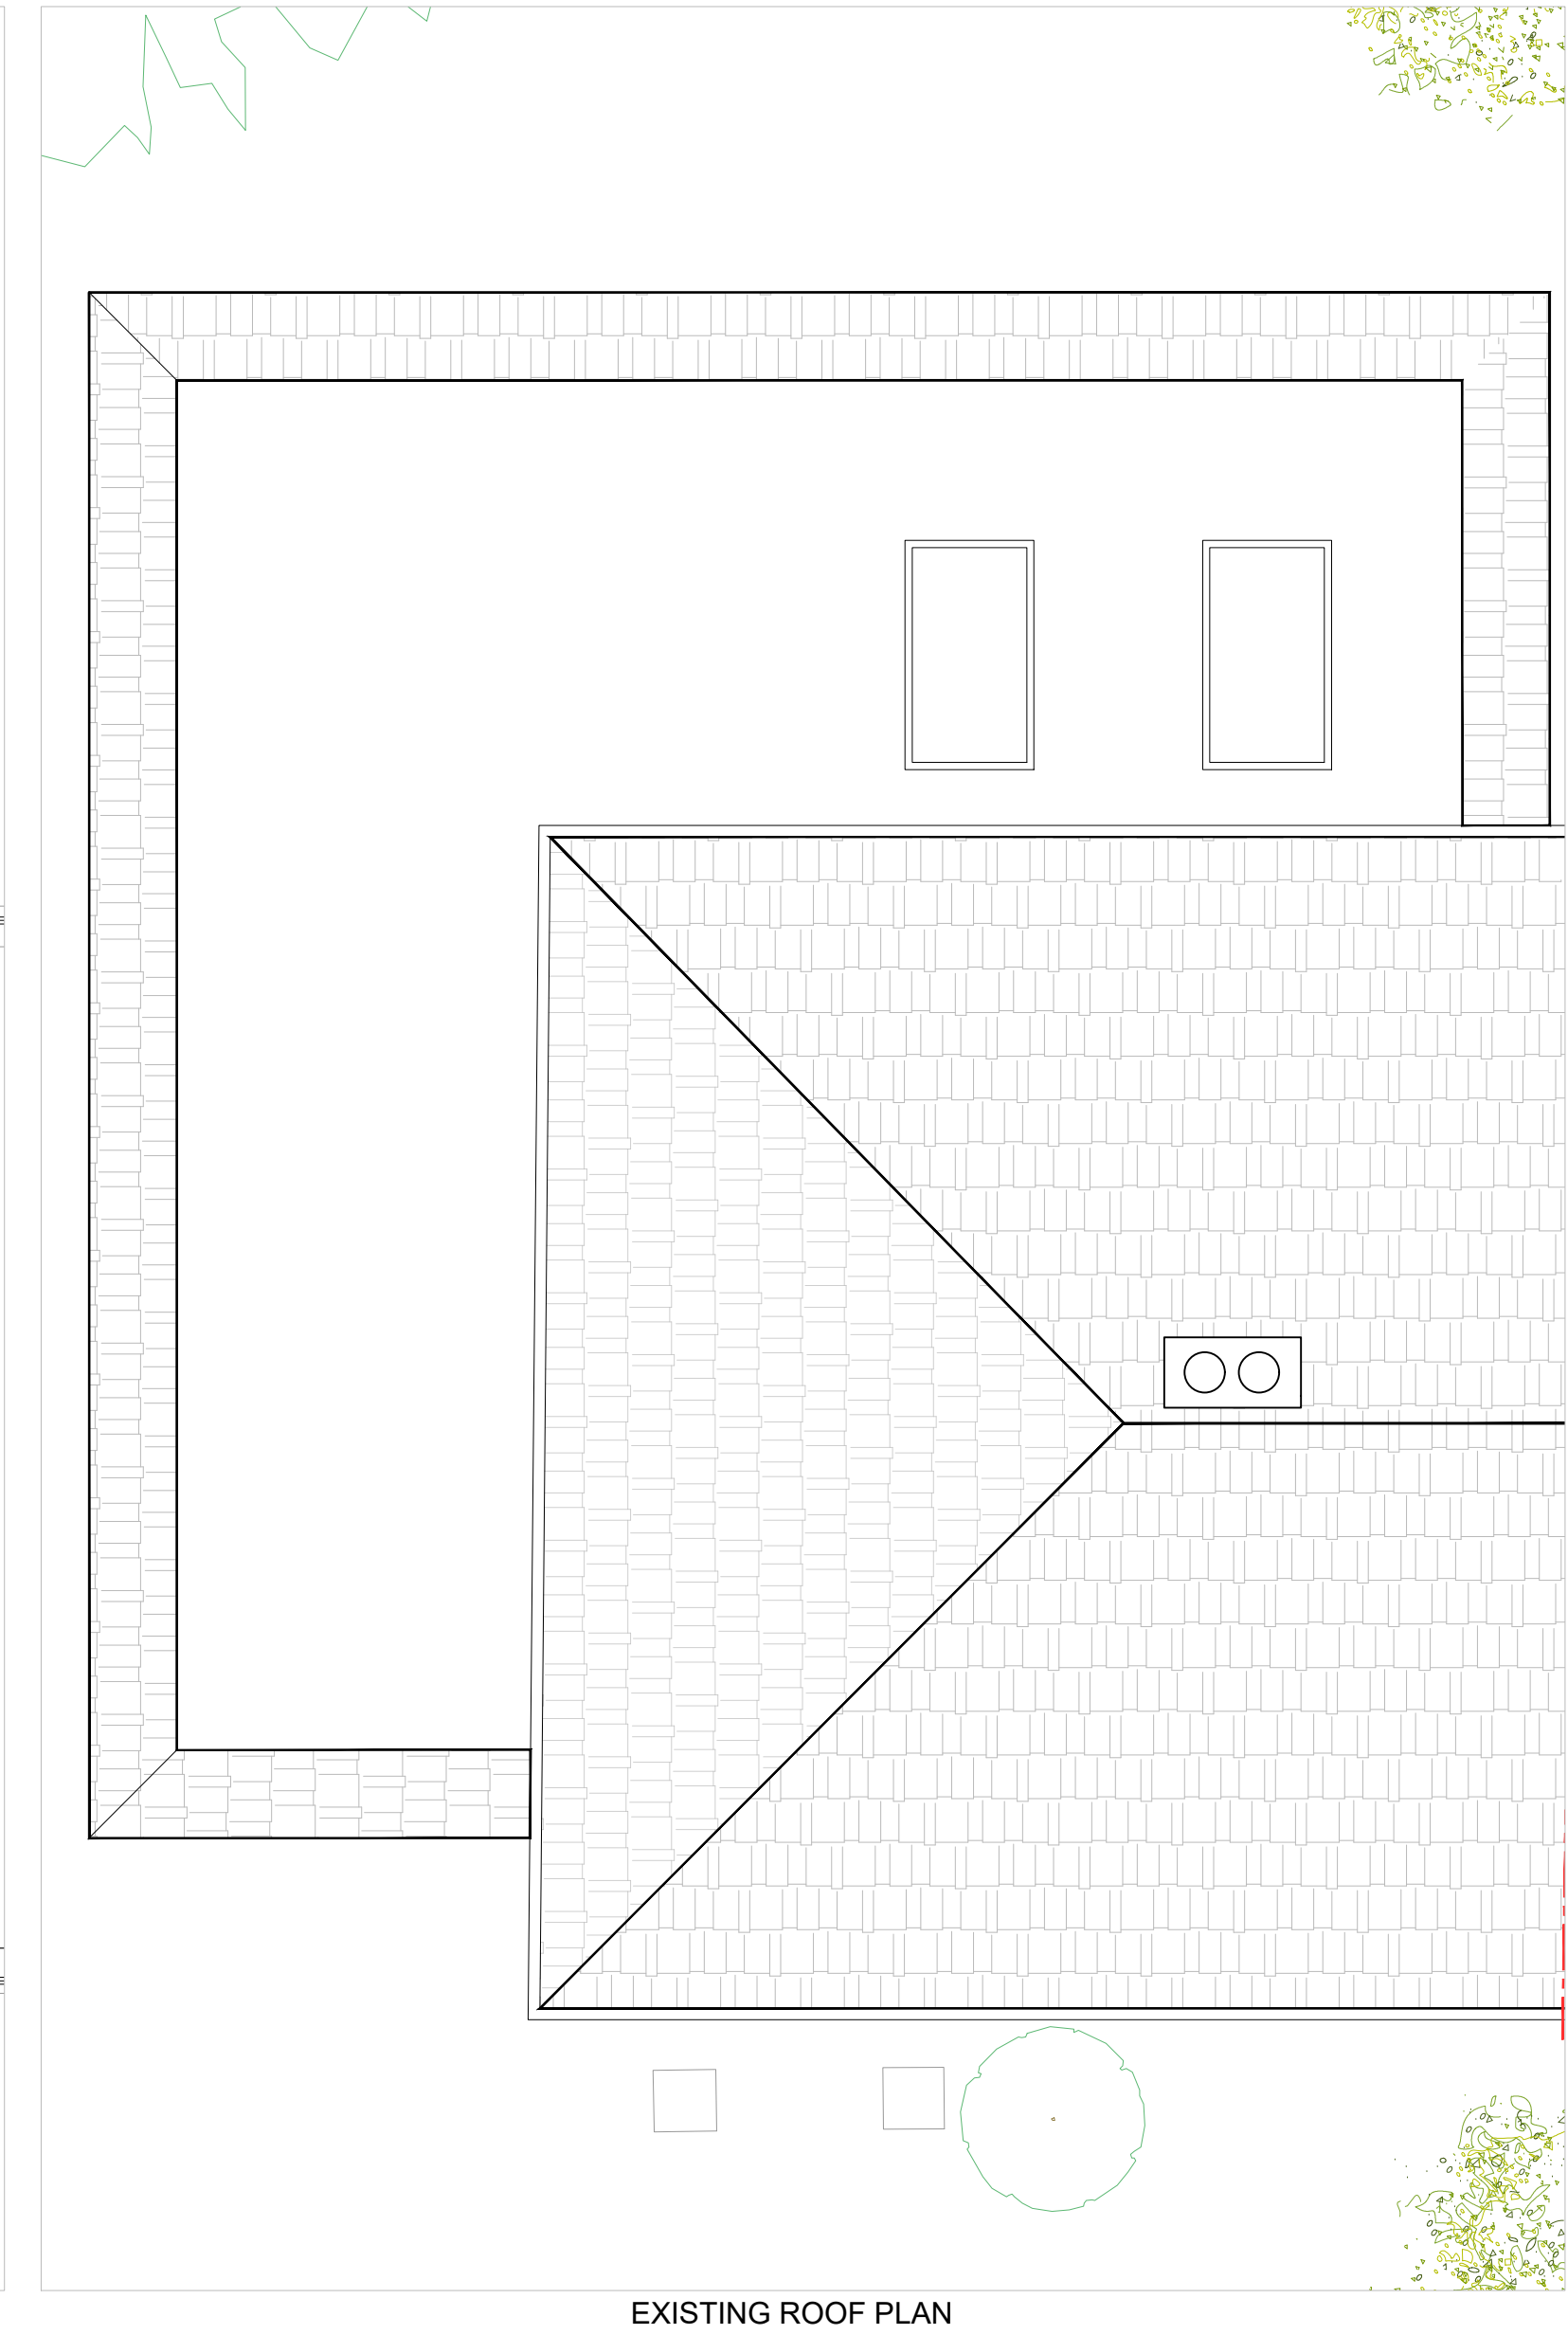
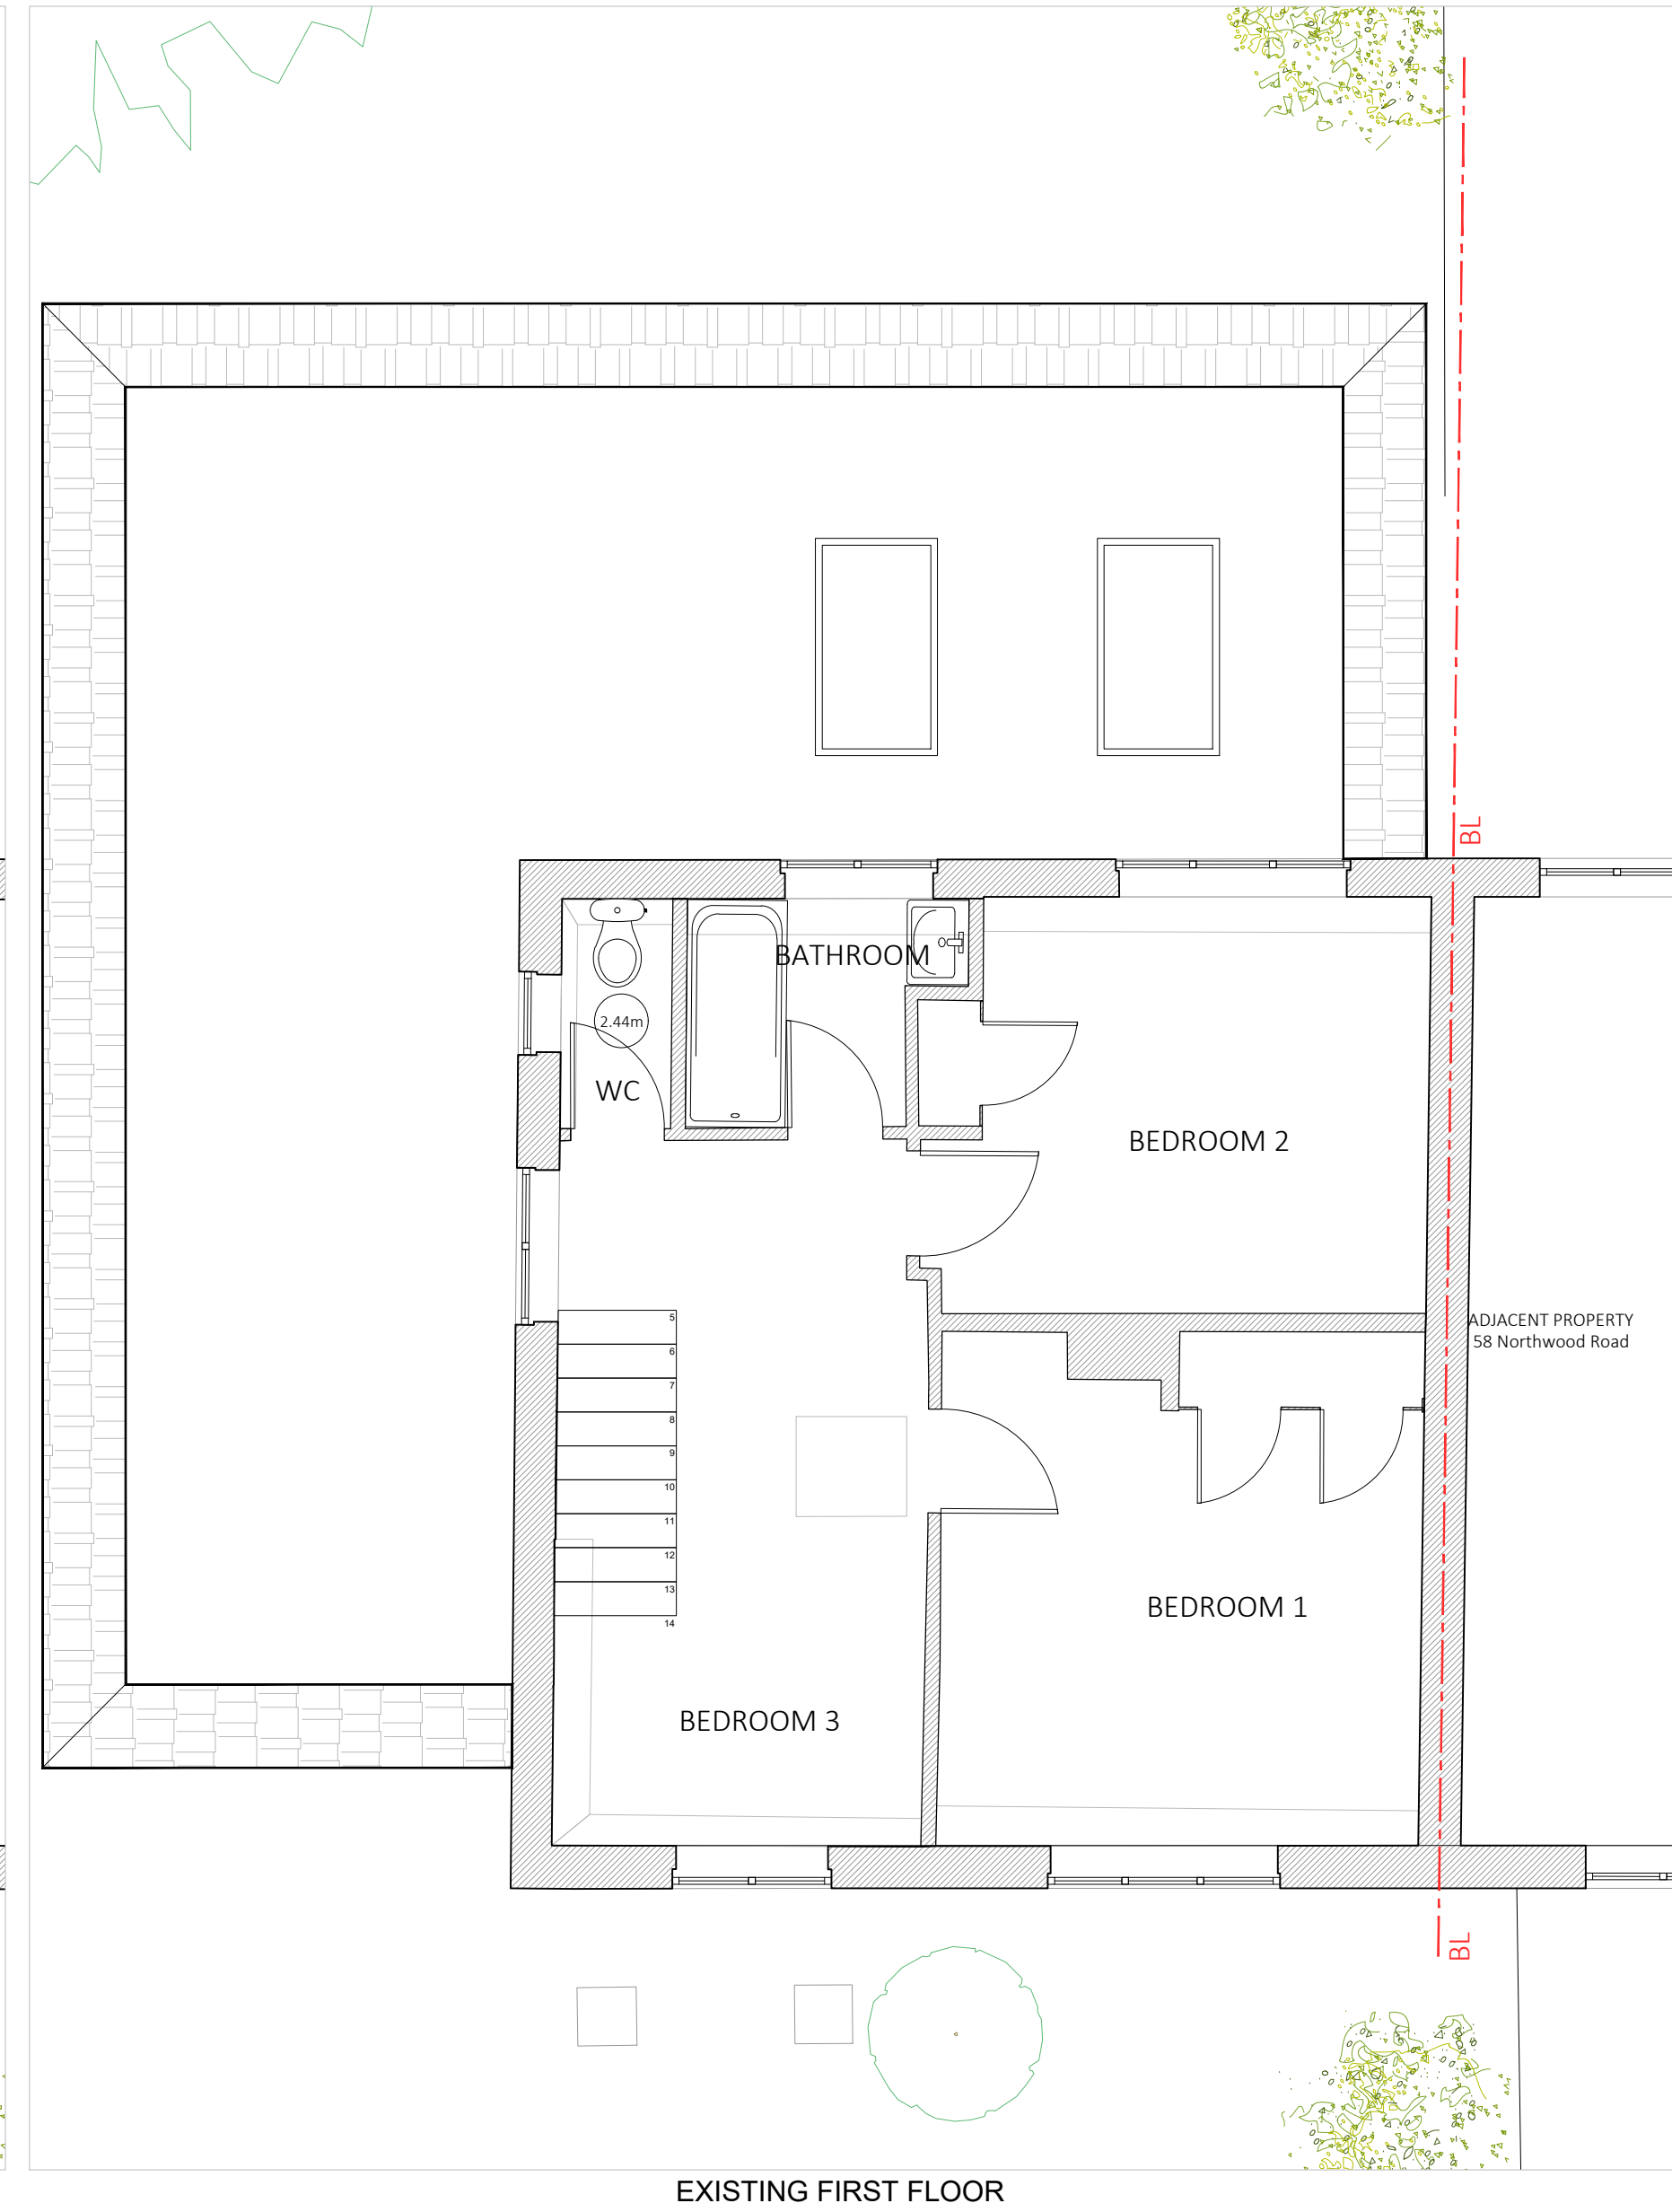


NOTES
Drawings for planning purposes only
and not for construction.

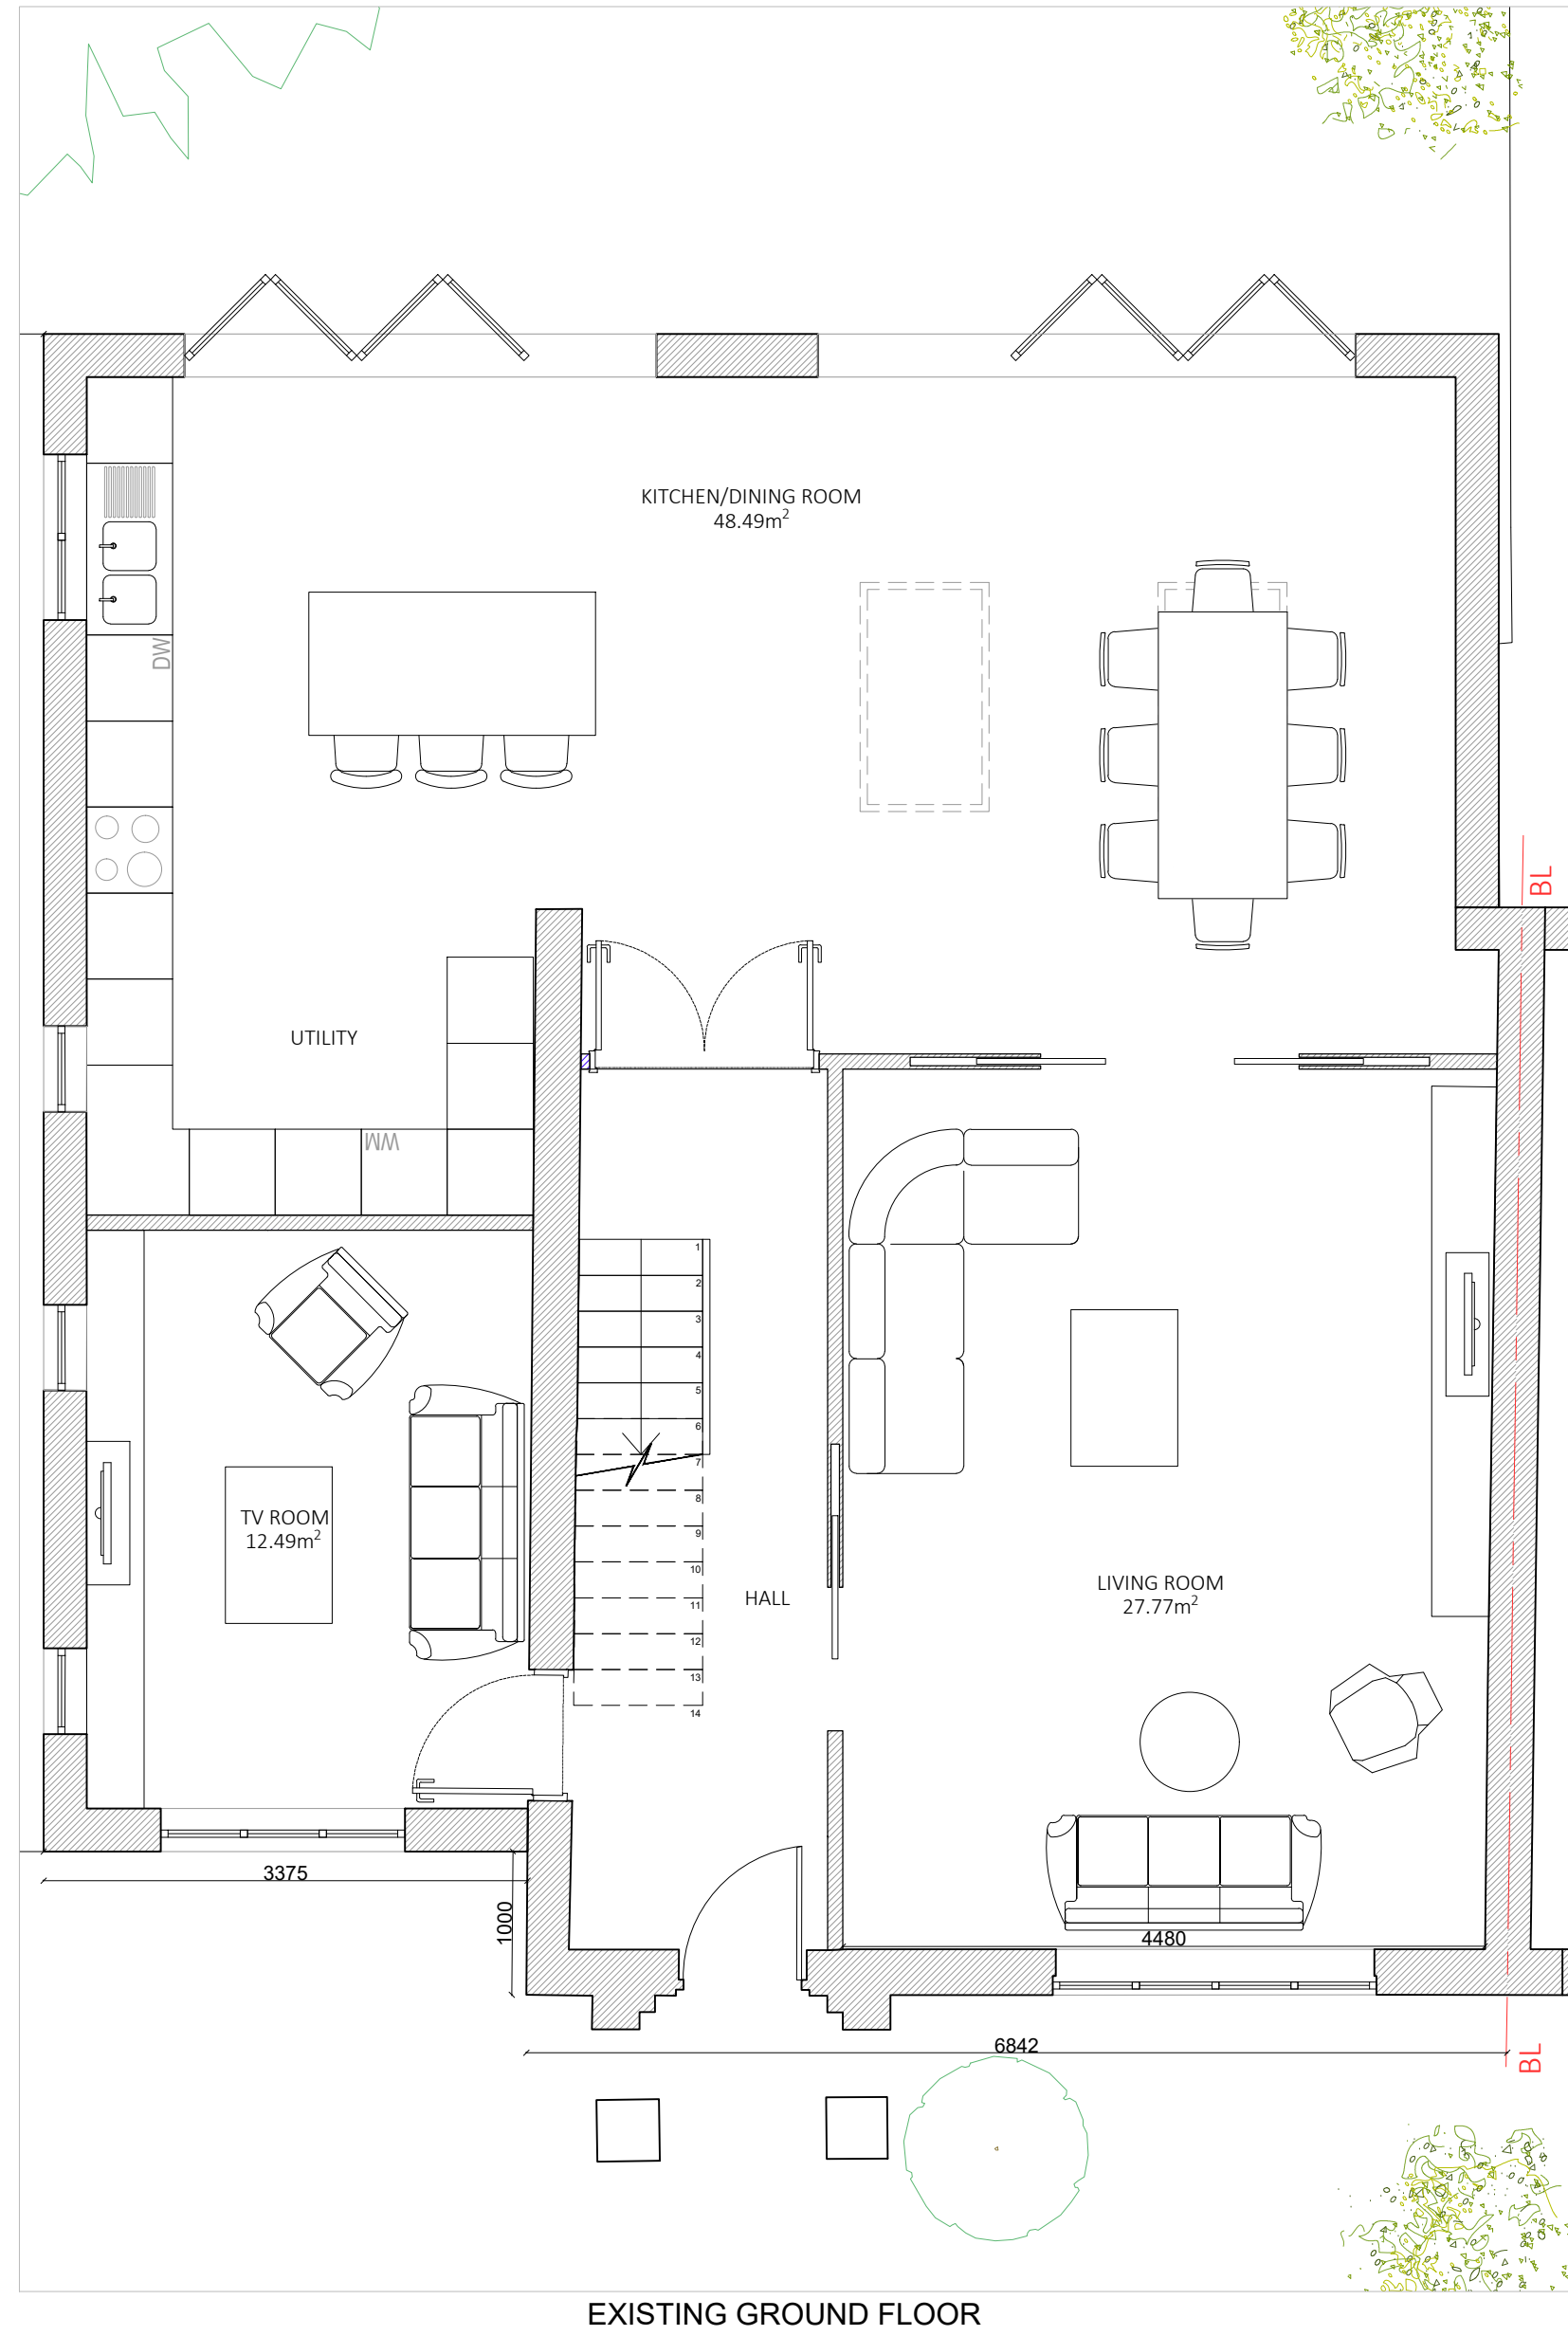

NORTHWOOD ROAD

60 Northwood Rd
Uxbridge-UB9 6PP
Harefield

7 Progress Business Centre
Whittle Way
Burnham
Berkshire
SL1 6DQ
usl@uslarchitects.co.uk

PLANNING		
Job No	Date	Drawing
2020/NRH	01/04/2022	EXISTING PLANS AND ELEVATIONS
Drn	Chk	Drawing Number
CDG	BK	NRH/EX/100
Rev number	Rev date	Revision detail

PAPER SIZE :
SCALE :

A1
1:50@ A1
1:100@ A3

0m 1m 2m 3m 4m

SCALE 1:50 @ A1
SCALE 1:100 @ A3

This drawing is copyright
USL Architects.